





PROPOSED DEVELOPMENT
FOR ISODOR PTY LTD
LOT 405 FAIRWAY CIRCLE
CONNOLLY

OCT. 2006

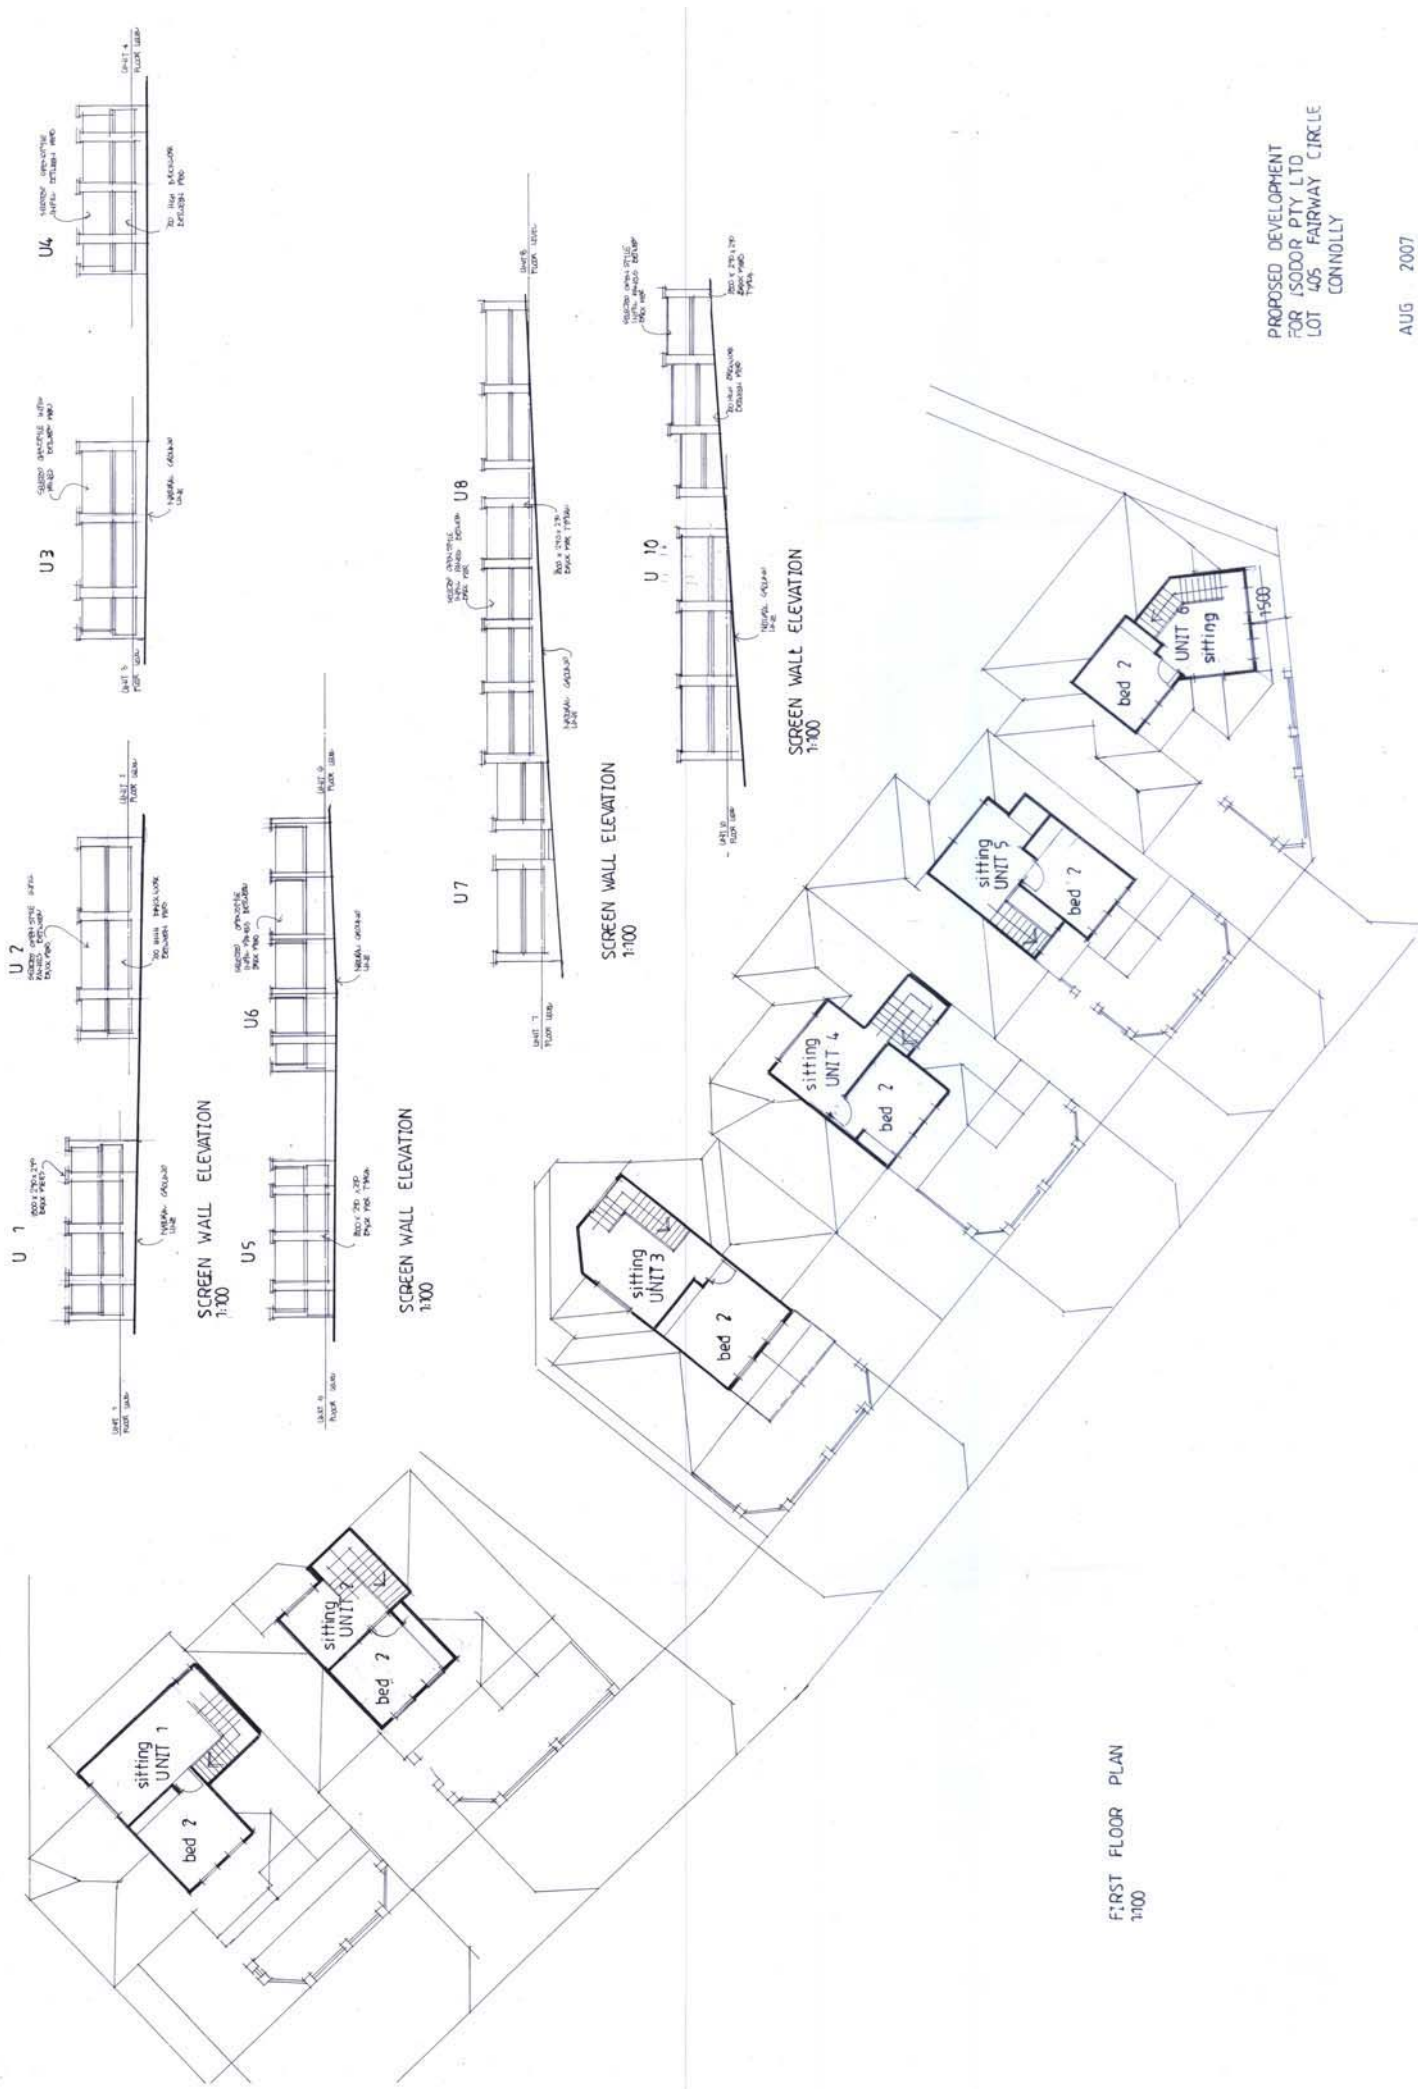

PROPOSED DEVELOPMENT
FOR ISODOR PTY LTD
LOT 405 FAIRWAY CIRCLE
CONNOLLY

AUG 2007

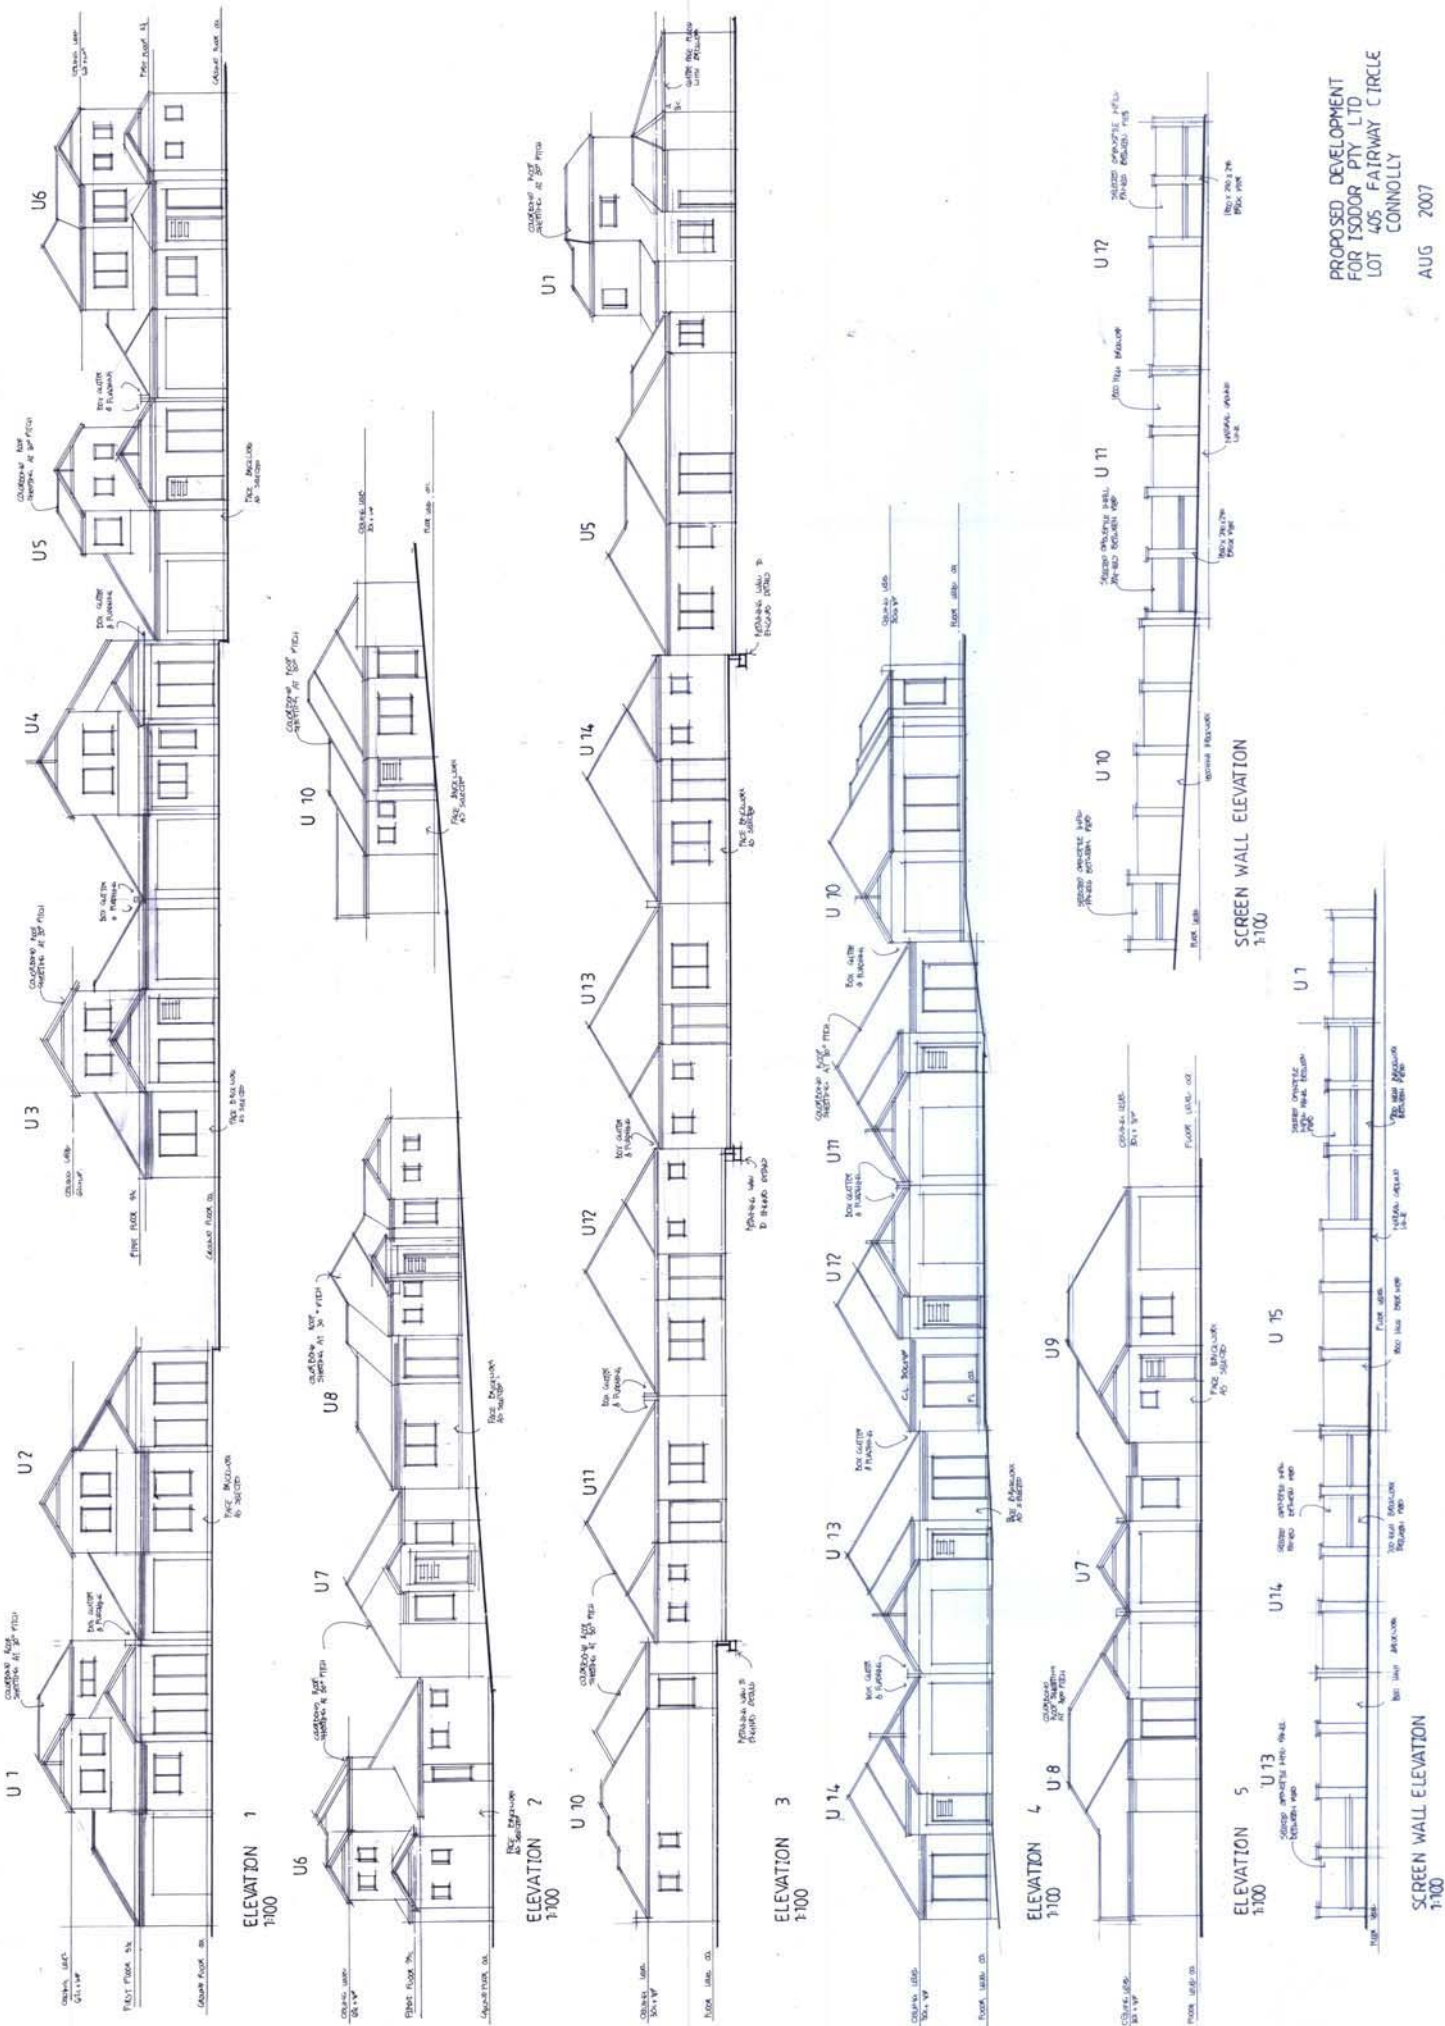





PROPOSED DEVELOPMENT
FOR ISCOR PTY LTD
405 FAIRWAY CIRCLE
LOT
CONNOLLY

AUG 2007

GROUND FLOOR &
SITE PLAN 1:100

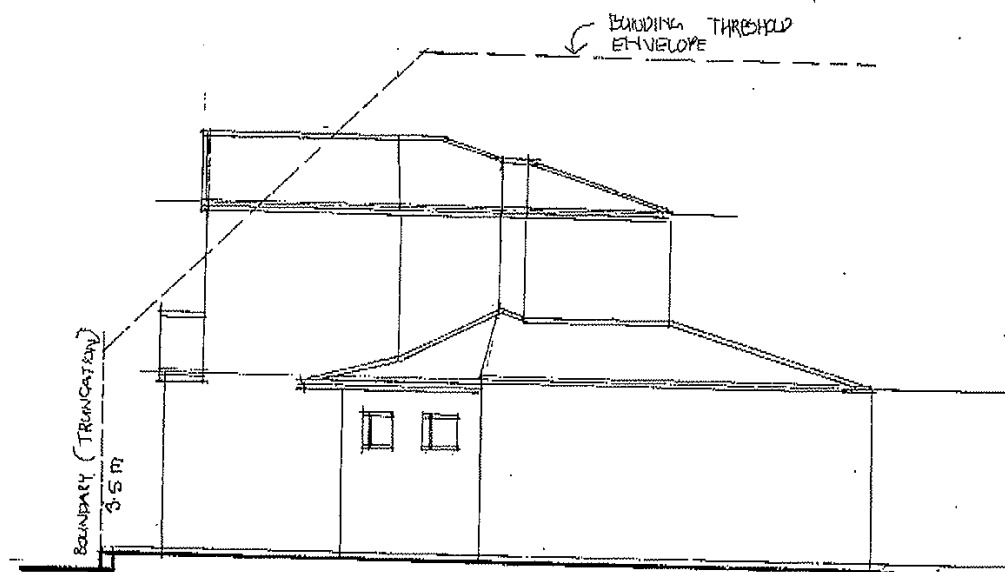

ELEVATION 1
1:100

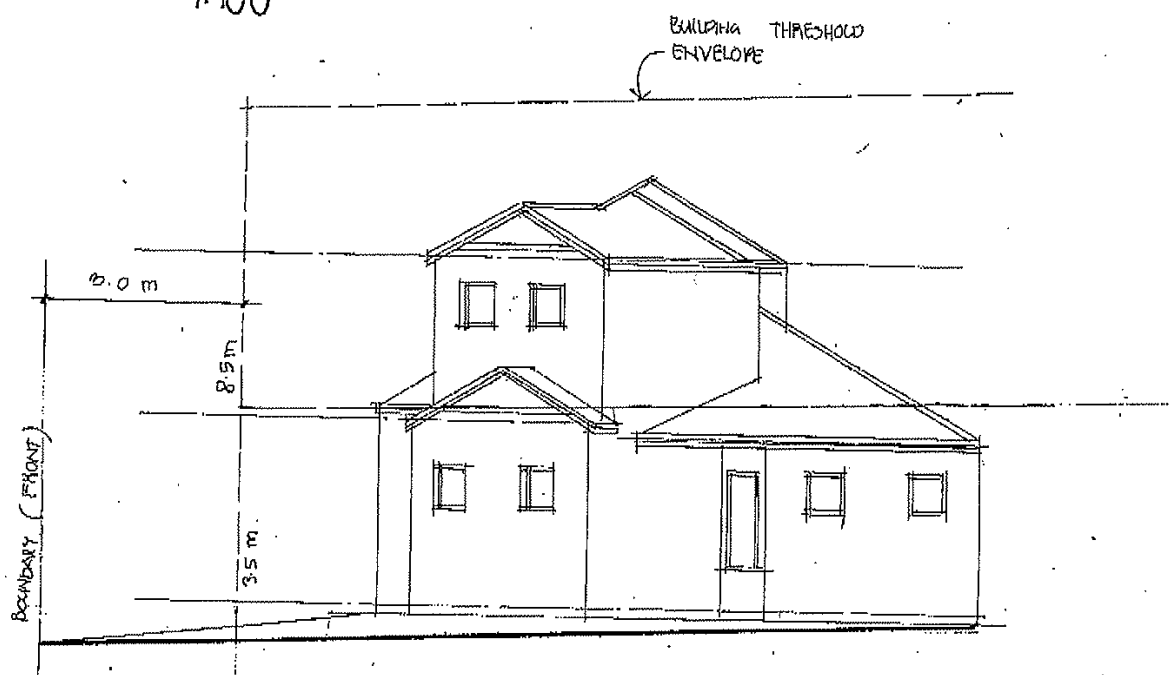

ELEVATION 2
1:100

PROPOSED DEVELOPMENT
FOR ISODOR PTY LTD
LOT 405 FAIRWAY CIRCLE
CONNOLLY