


PROPOSED DEVELOPMENT
FOR ISODOR PTY LTD
LOT 405 FAIRWAY CIRCLE
CONNOLLY

AUG 2007

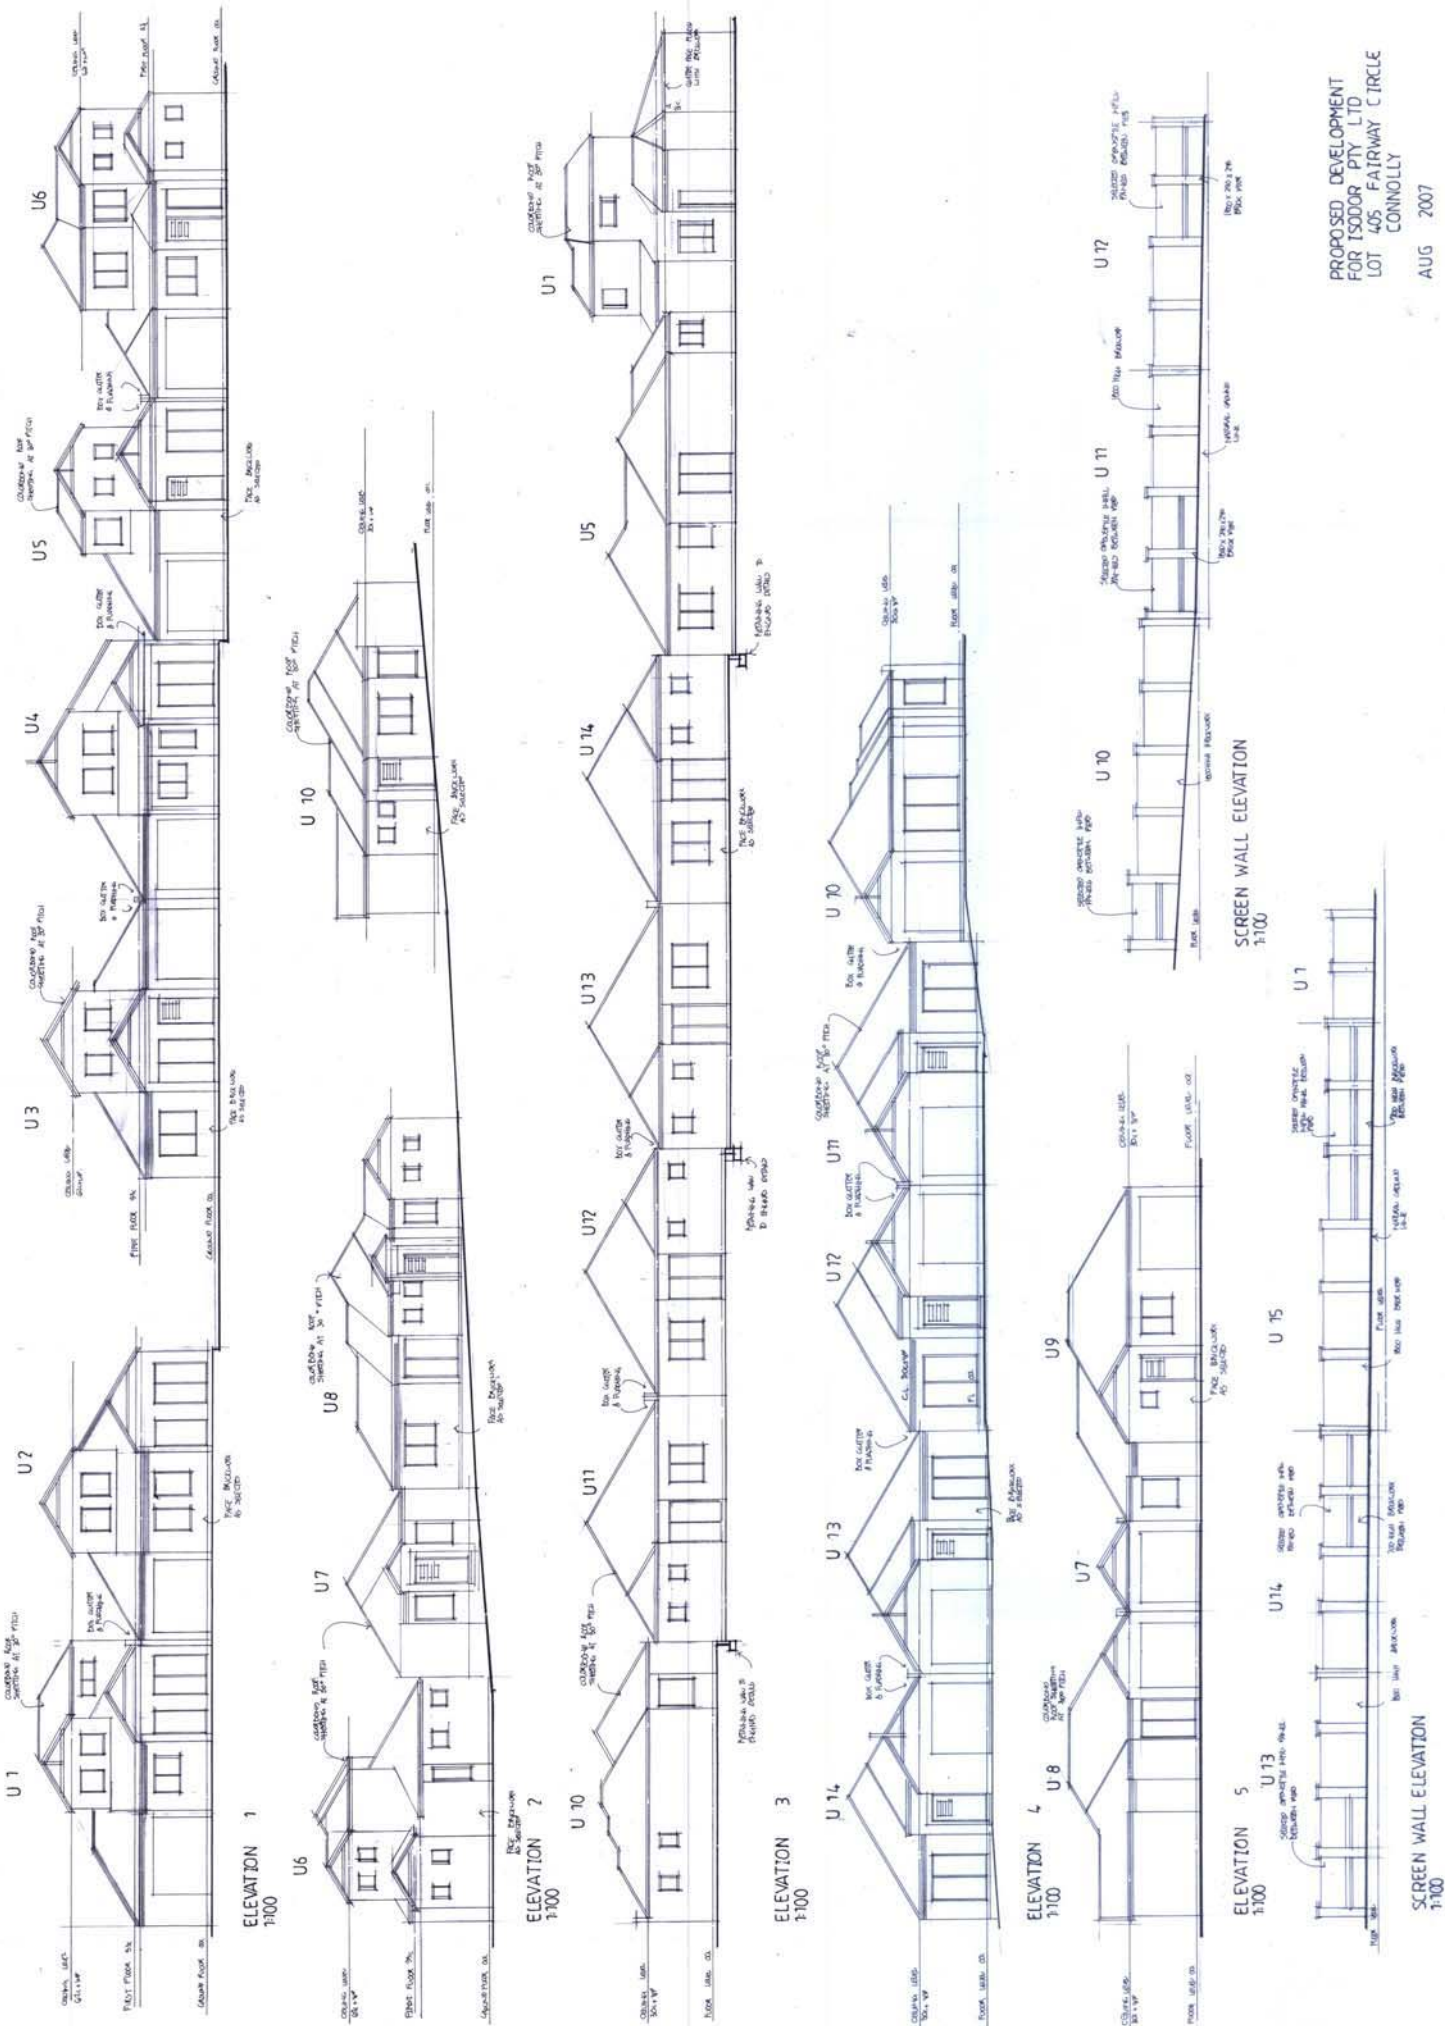





PROPOSED DEVELOPMENT
FOR ISCOR PTY LTD
405 FAIRWAY CIRCLE
LOTT
CONNOLLY

AUG 2007

GROUND FLOOR &
SITE PLAN 1:100

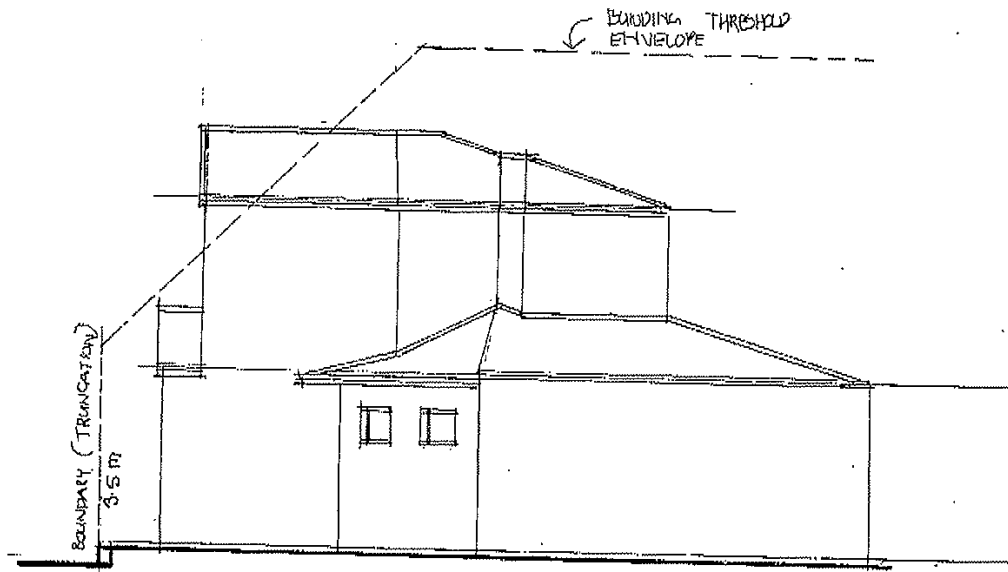

ELEVATION 1
1:100

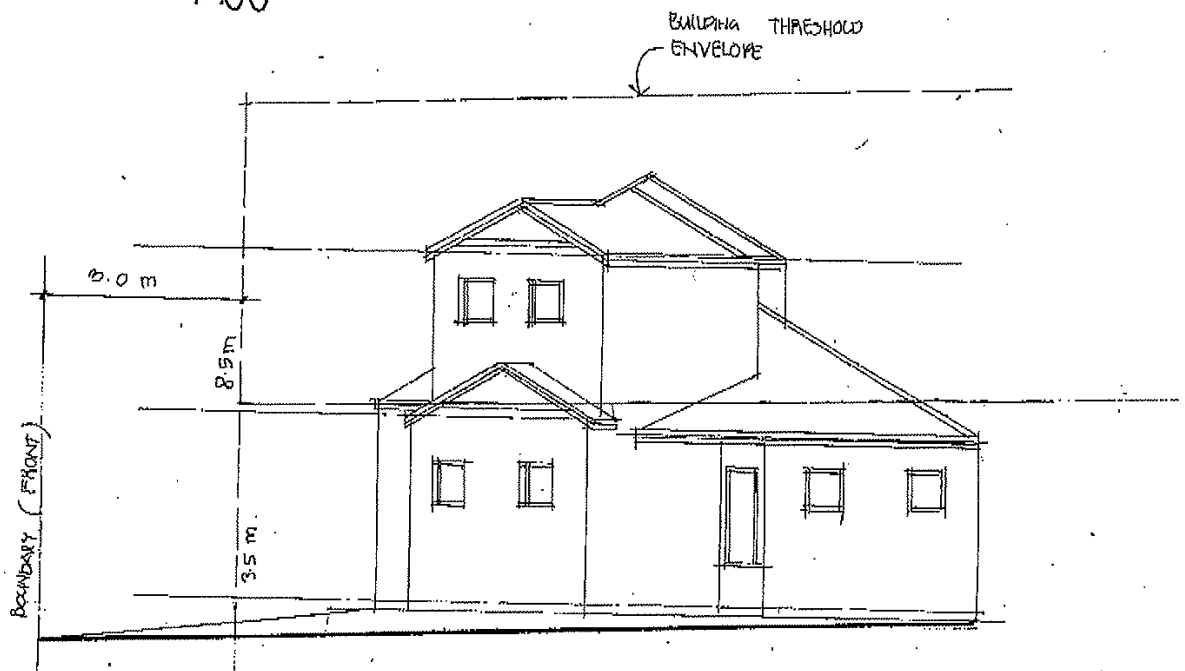

ELEVATION 2
1:100

PROPOSED DEVELOPMENT
FOR ISODOR PTY LTD
LOT 405 FAIRWAY CIRCLE
CONNOLLY