







PROPOSED DEVELOPMENT
FOR ISODOR PTY LTD
LOT 405 FAIRWAY CIRCLE
CONNOLLY

OCT. 2006

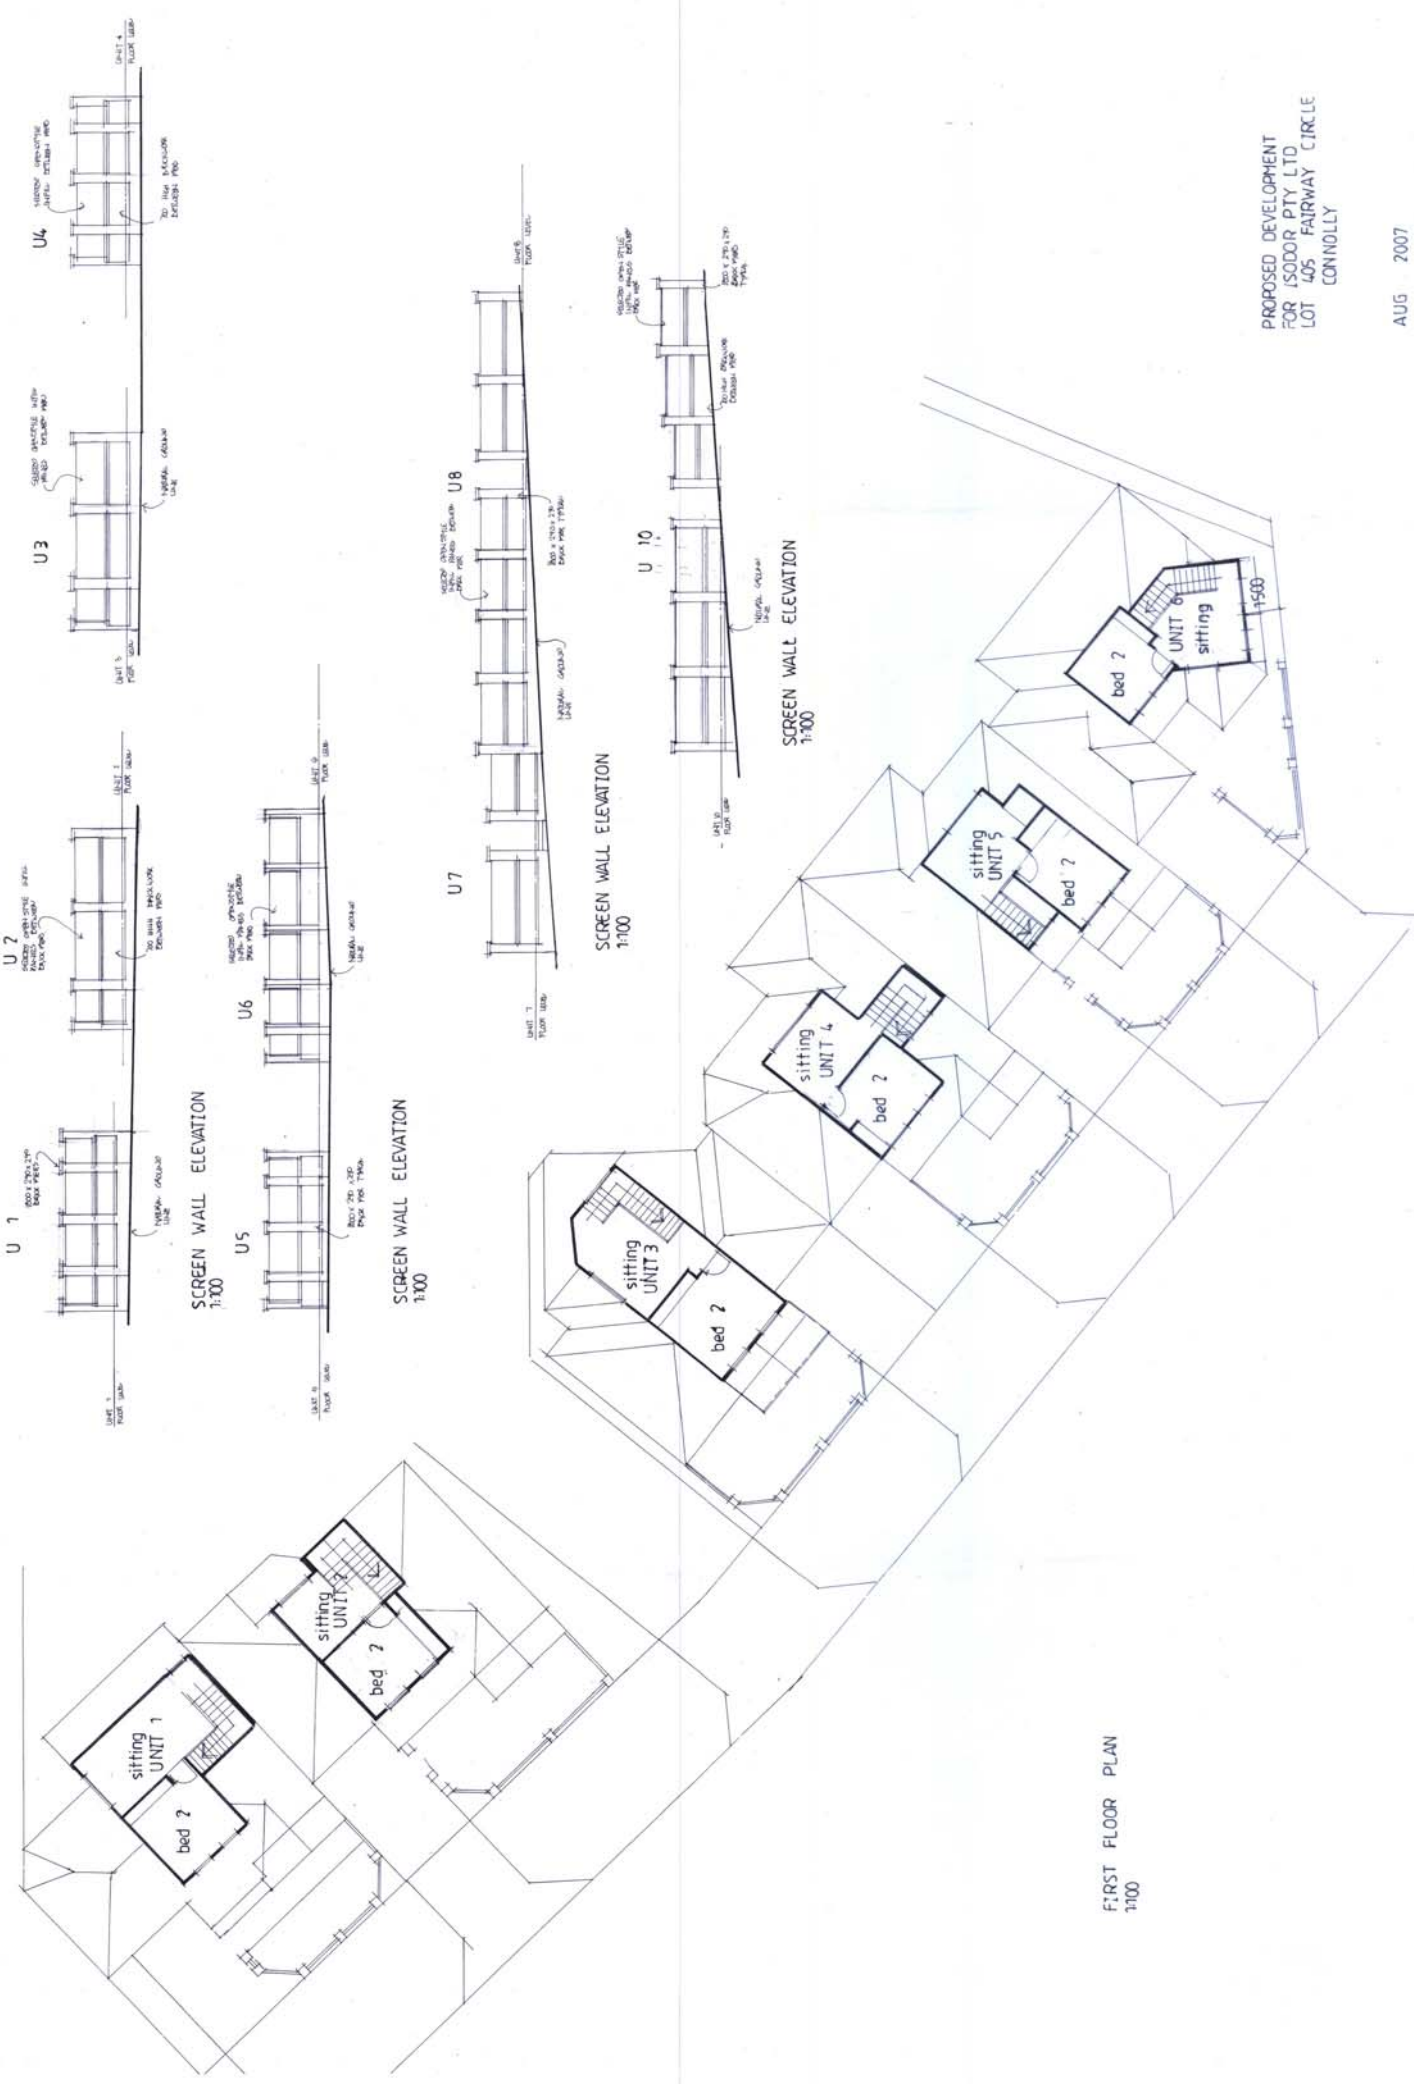

PROPOSED DEVELOPMENT
FOR ISODOR PTY LTD
LOT 405 FAIRWAY CIRCLE
CONNOLLY


AUG 2007

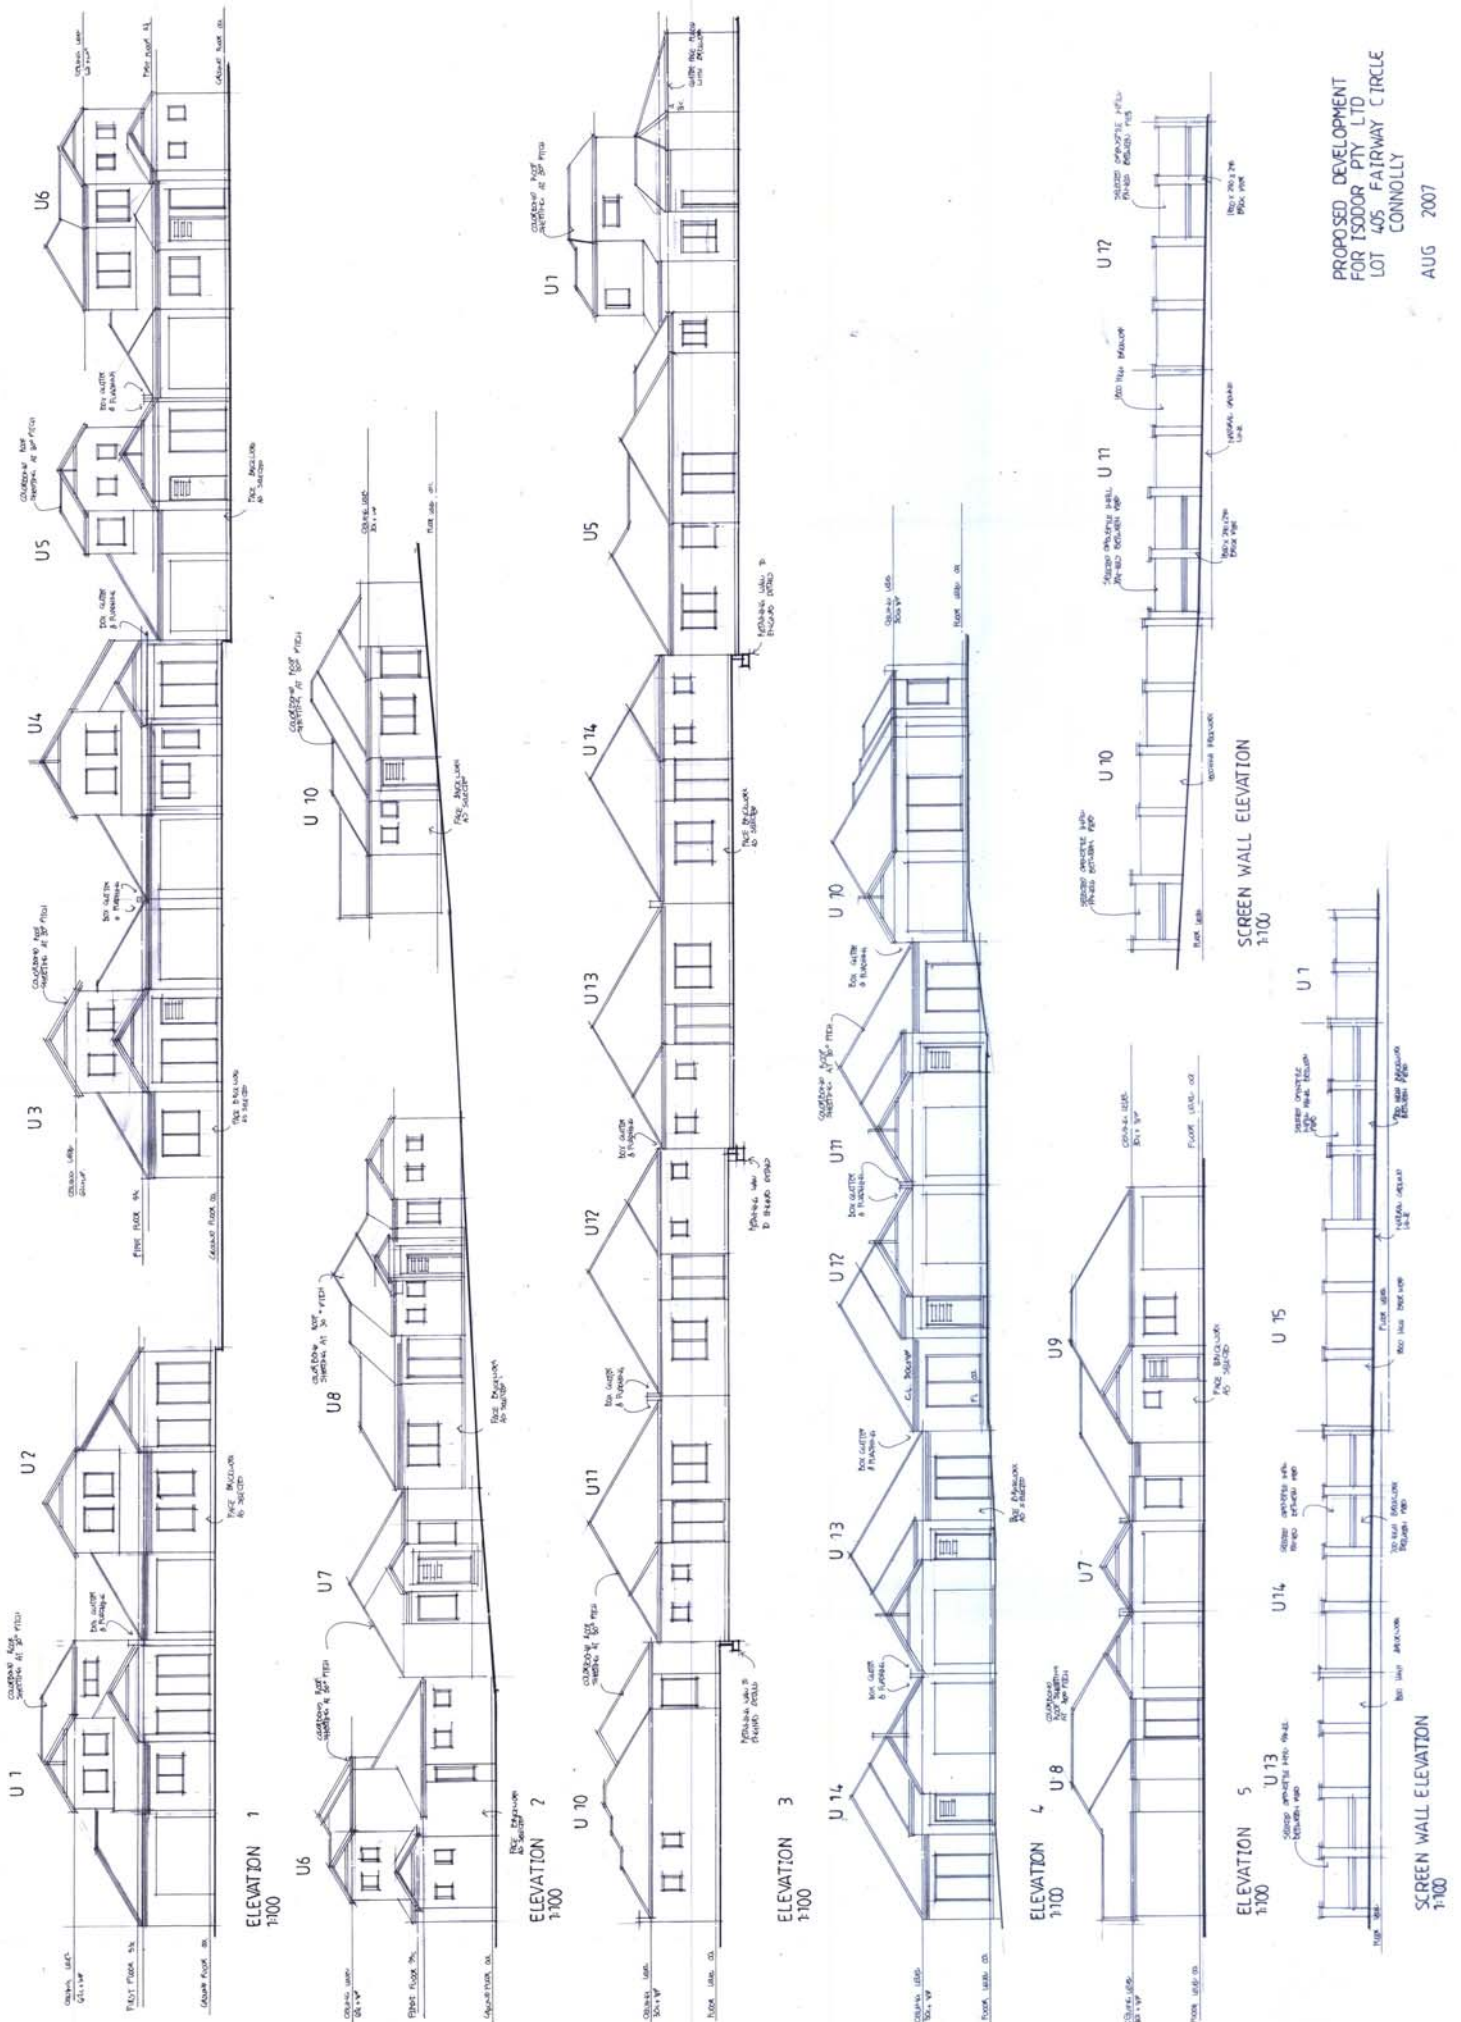




PROPOSED DEVELOPMENT
FOR ISCOOR PTY LTD
LOT 405 FAIR WAY CIRCLE
CONNOLLY

AUG 2007

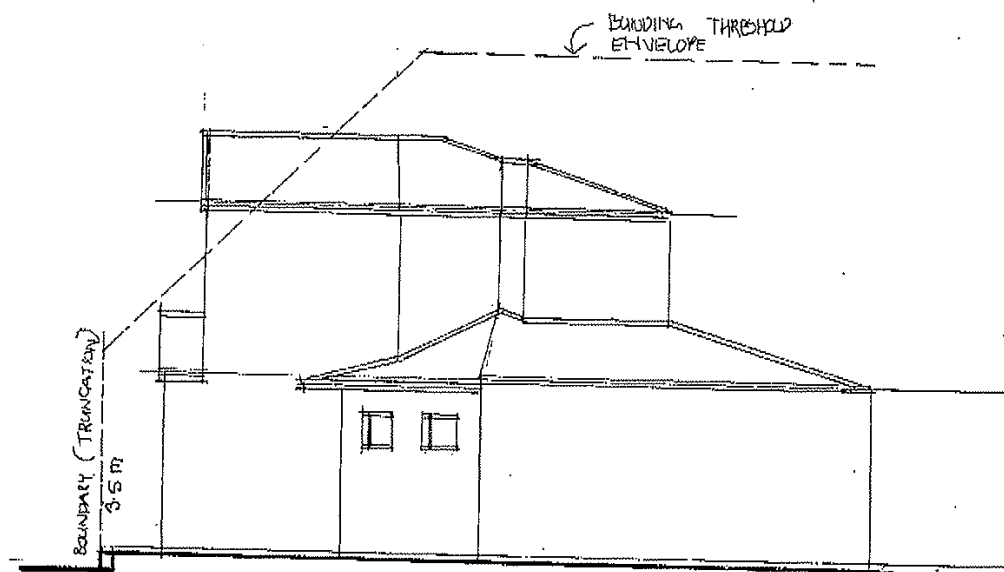

ELEVATION 1
1:100

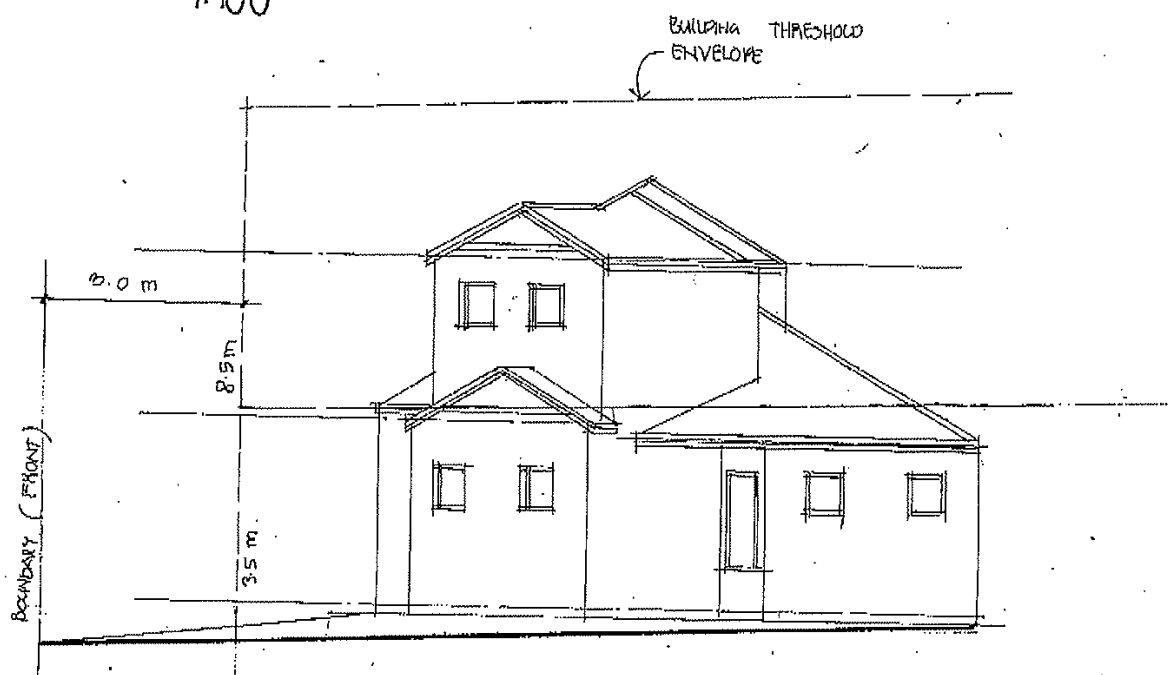

ELEVATION 2
1:100

PROPOSED DEVELOPMENT
FOR ISODOR PTY LTD
LOT 405 FAIRWAY CIRCLE
CONNOLLY