


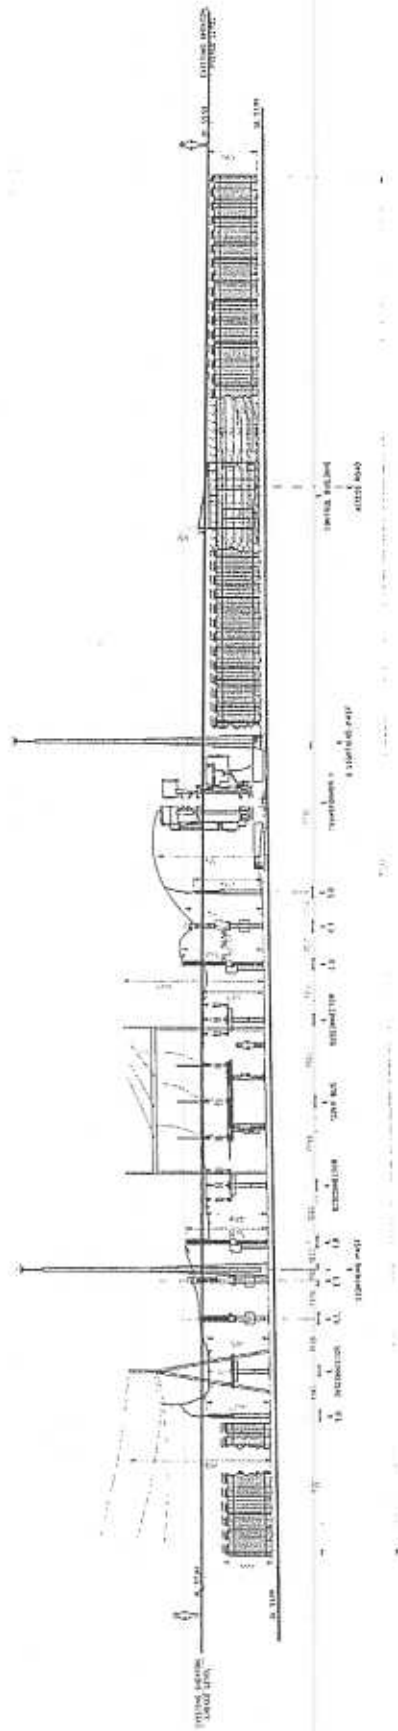

ELEVATION LOOKING NORTH-WEST