


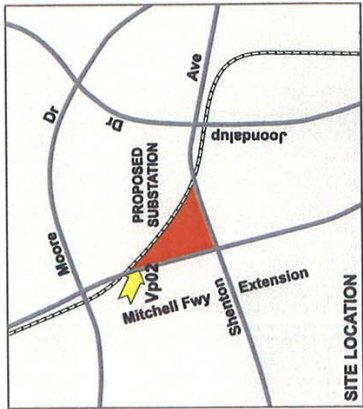
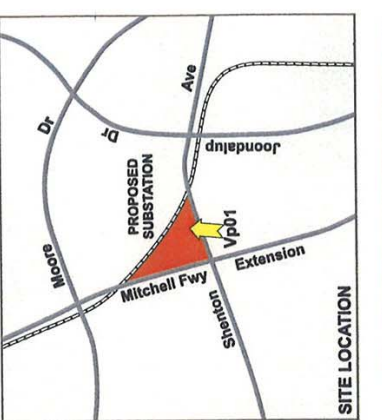
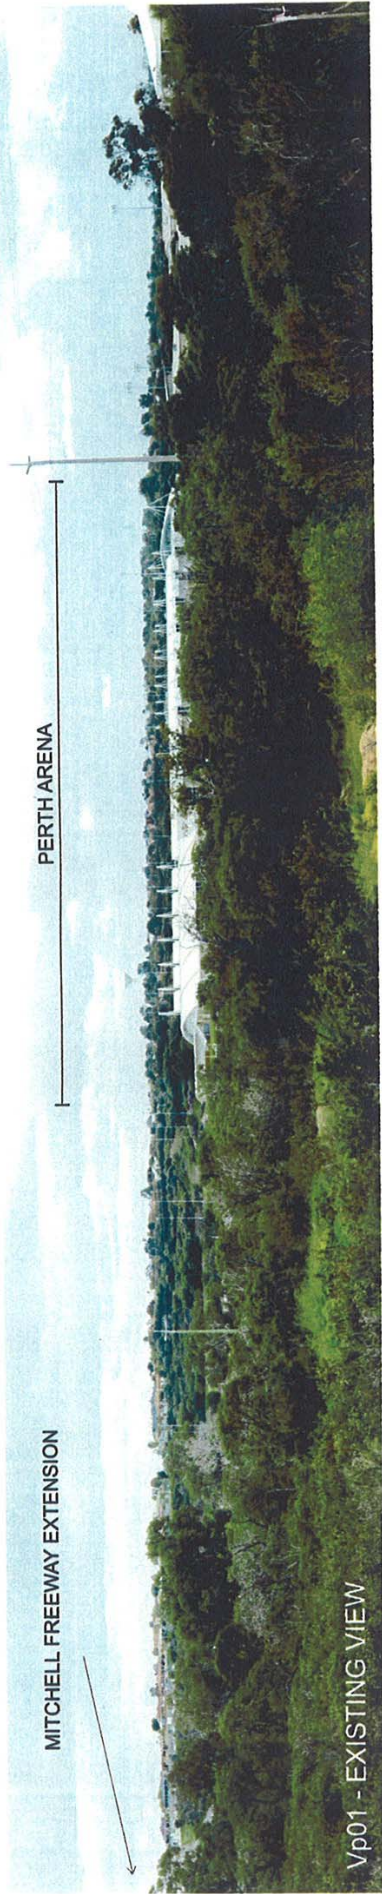


NOTE:
THIS PERSPECTIVE DOES NOT INCLUDE
THE IMPLEMENTATION OF ANY FORM OF
SCREENING MEASURES OTHER THAN
THE RETENTION OF EXISTING
VEGETATION.

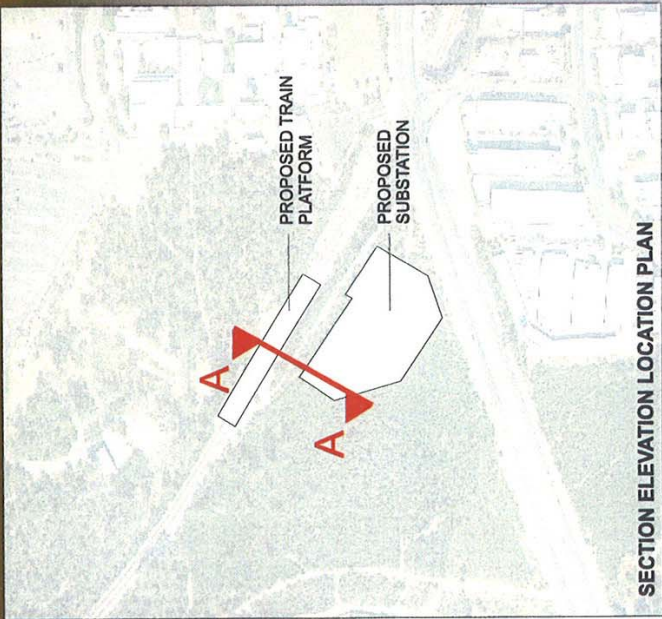

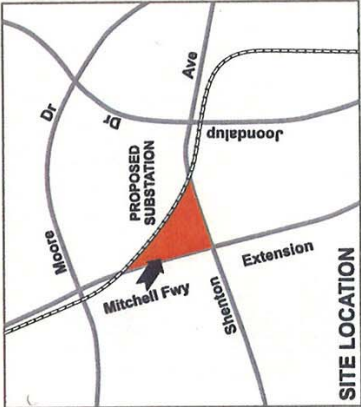

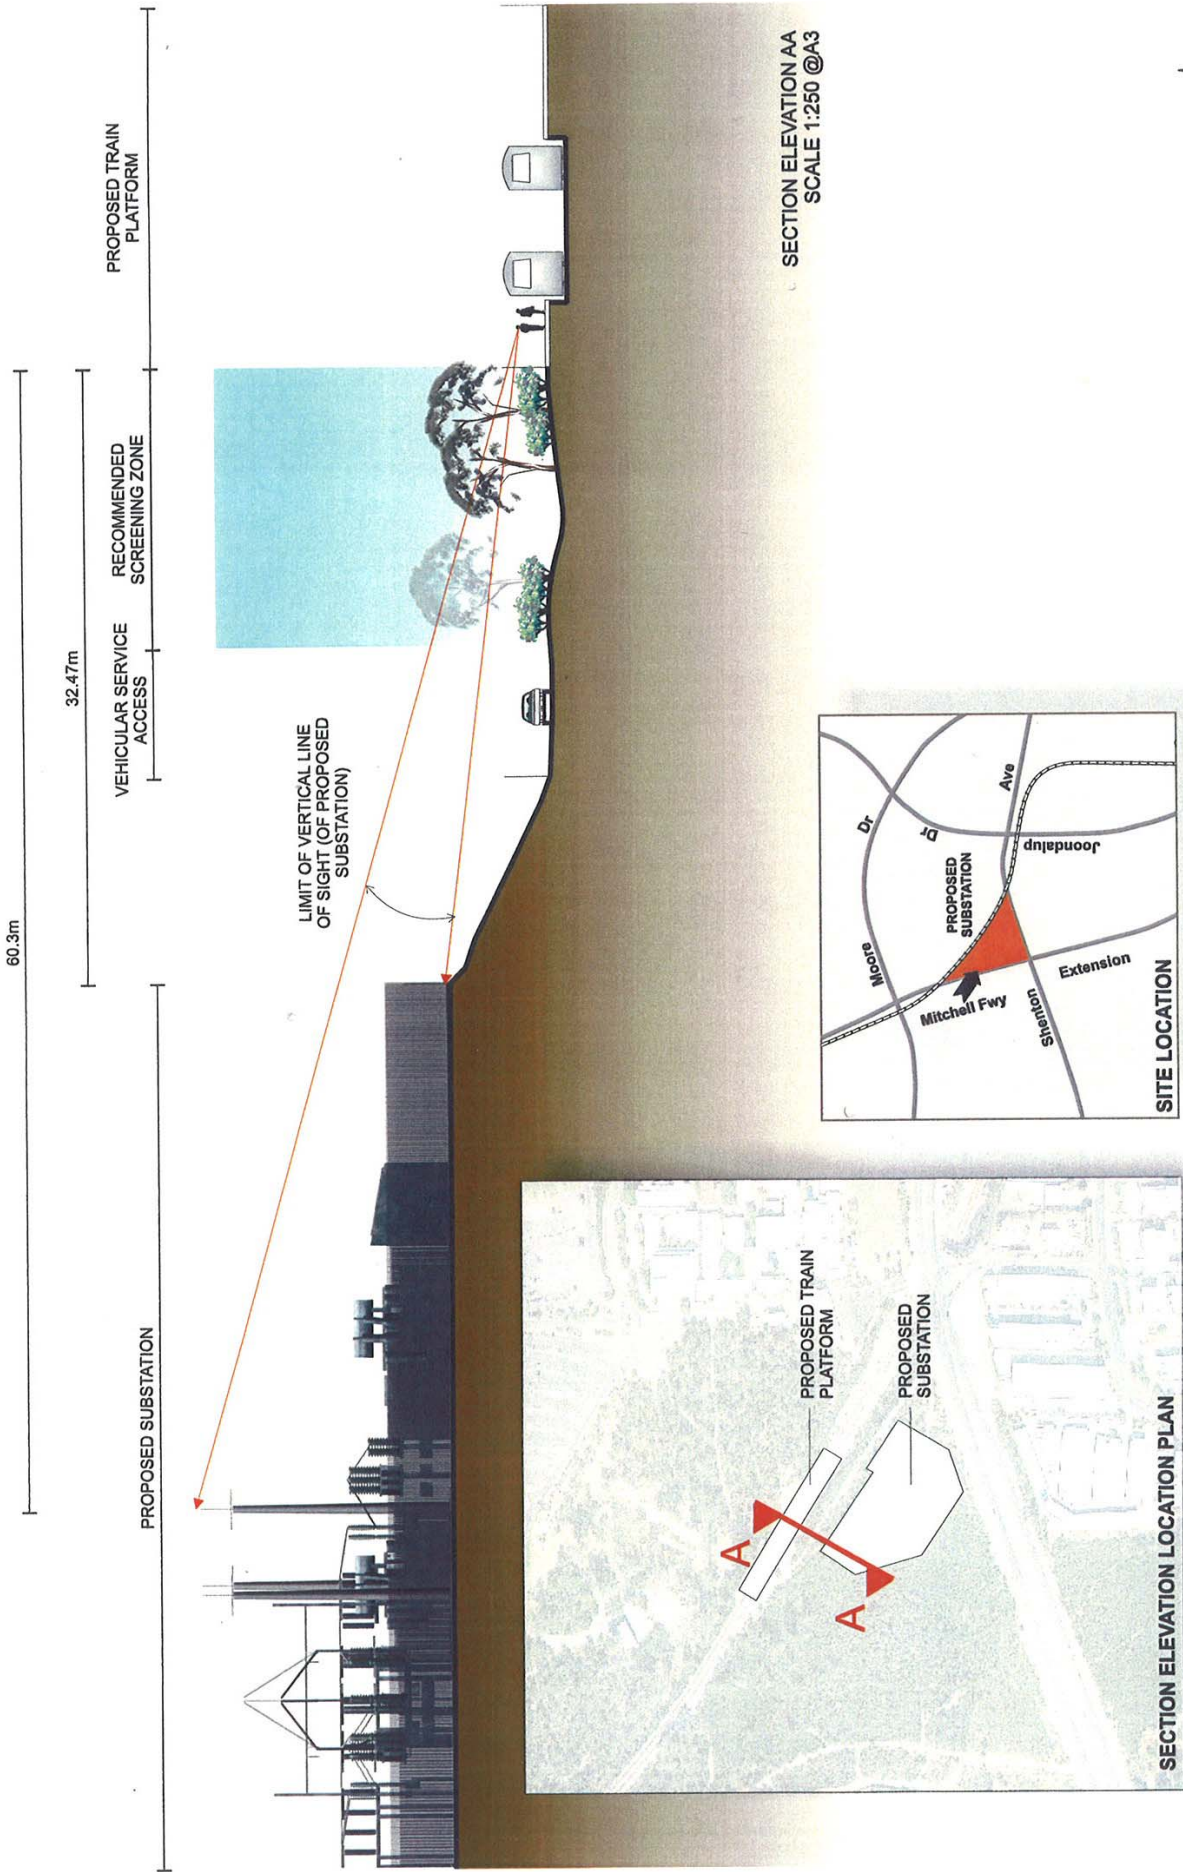

LANDSCAPE ARCHITECTURE
TOWN PLANNING
URBAN DESIGN & MASTERPLANNING
172 St. Georges Terrace Perth WA 6000 Australia
PO Box 1200 Perth Western Australia 6000
Telephone 9148 9321 9200
Facsimile 61 8 9221 9262
November 2007
Job No. 0073437



JOONDALUP (Proposed) Zone Substation - Section Elevation