




0 50 100 200
Meters

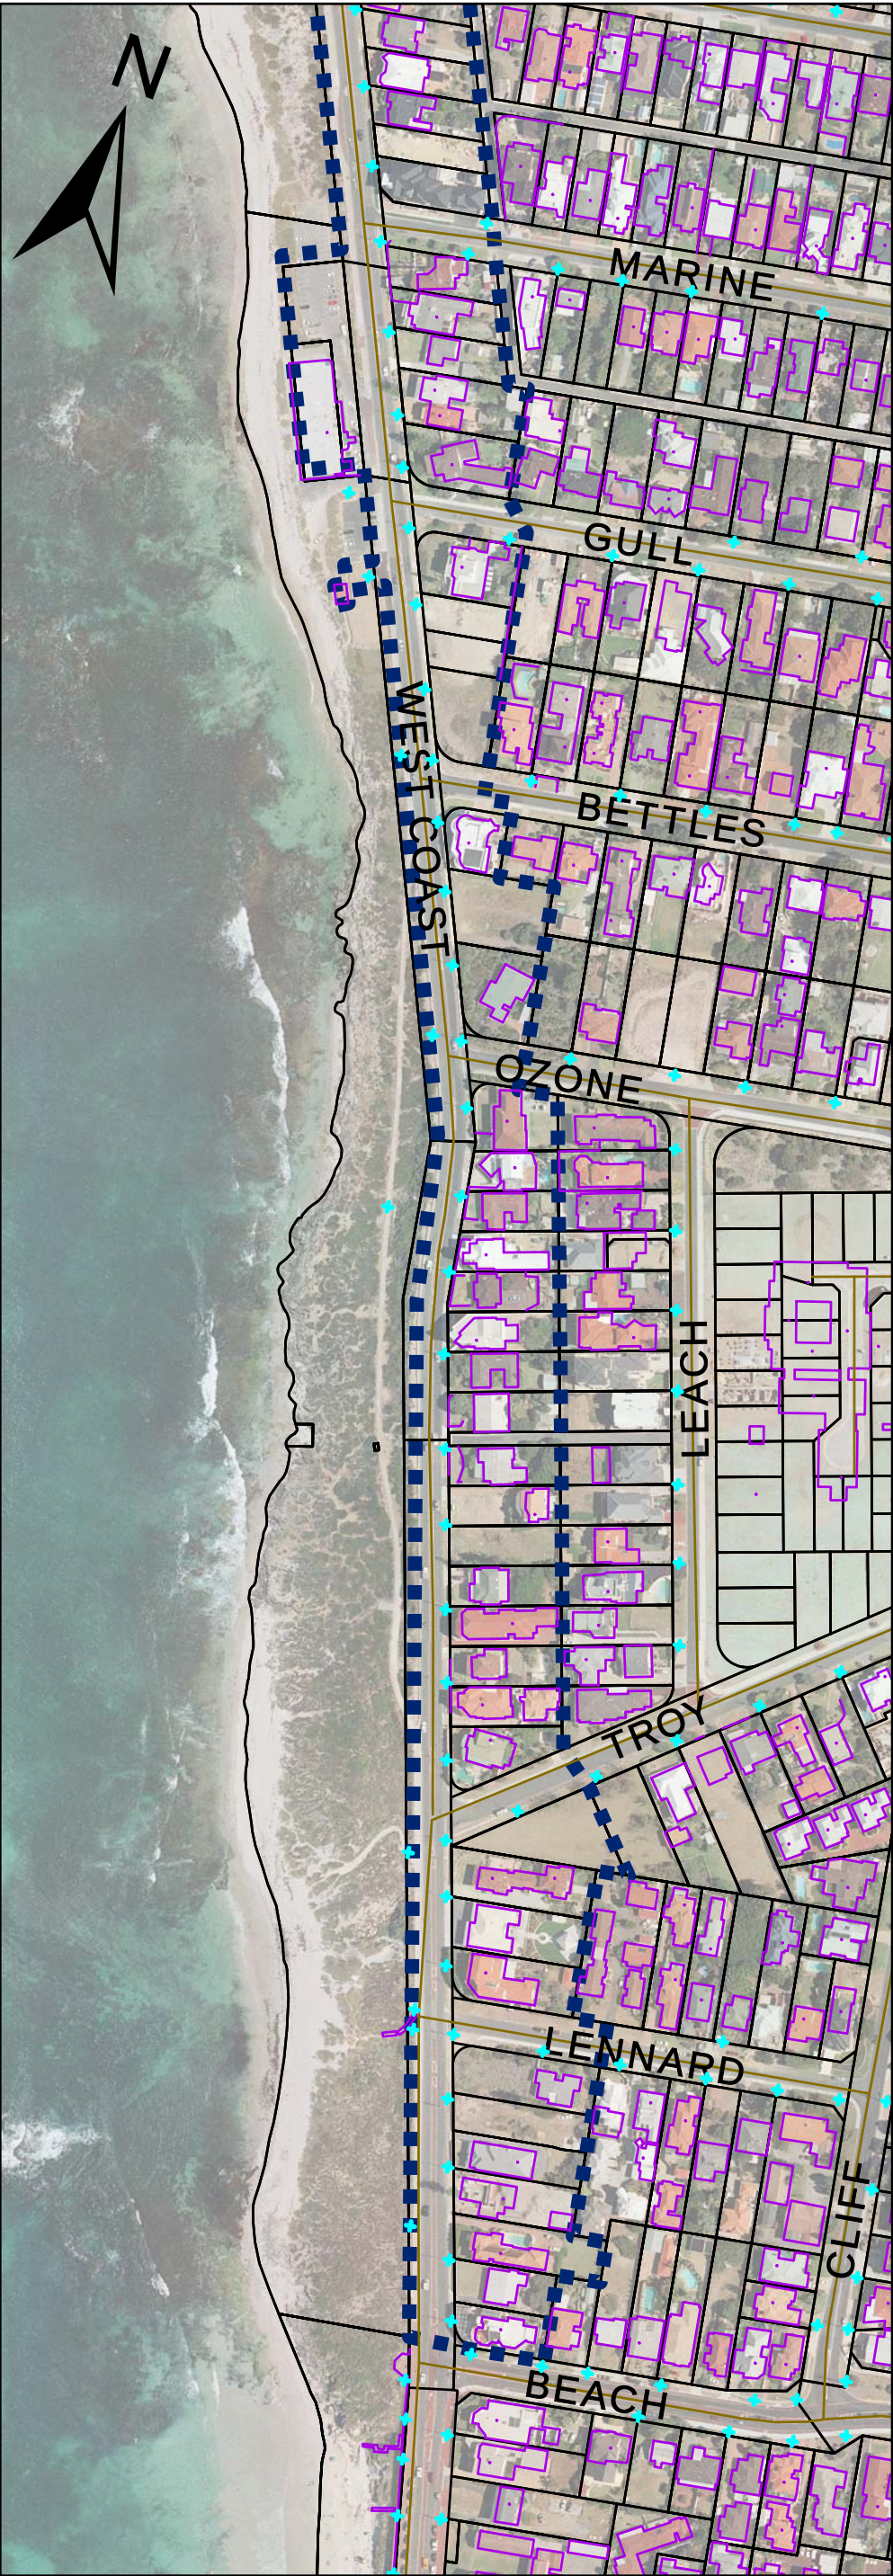

West Coast Drive - Beach Road to The Plaza
Underground Power & Street Lighting

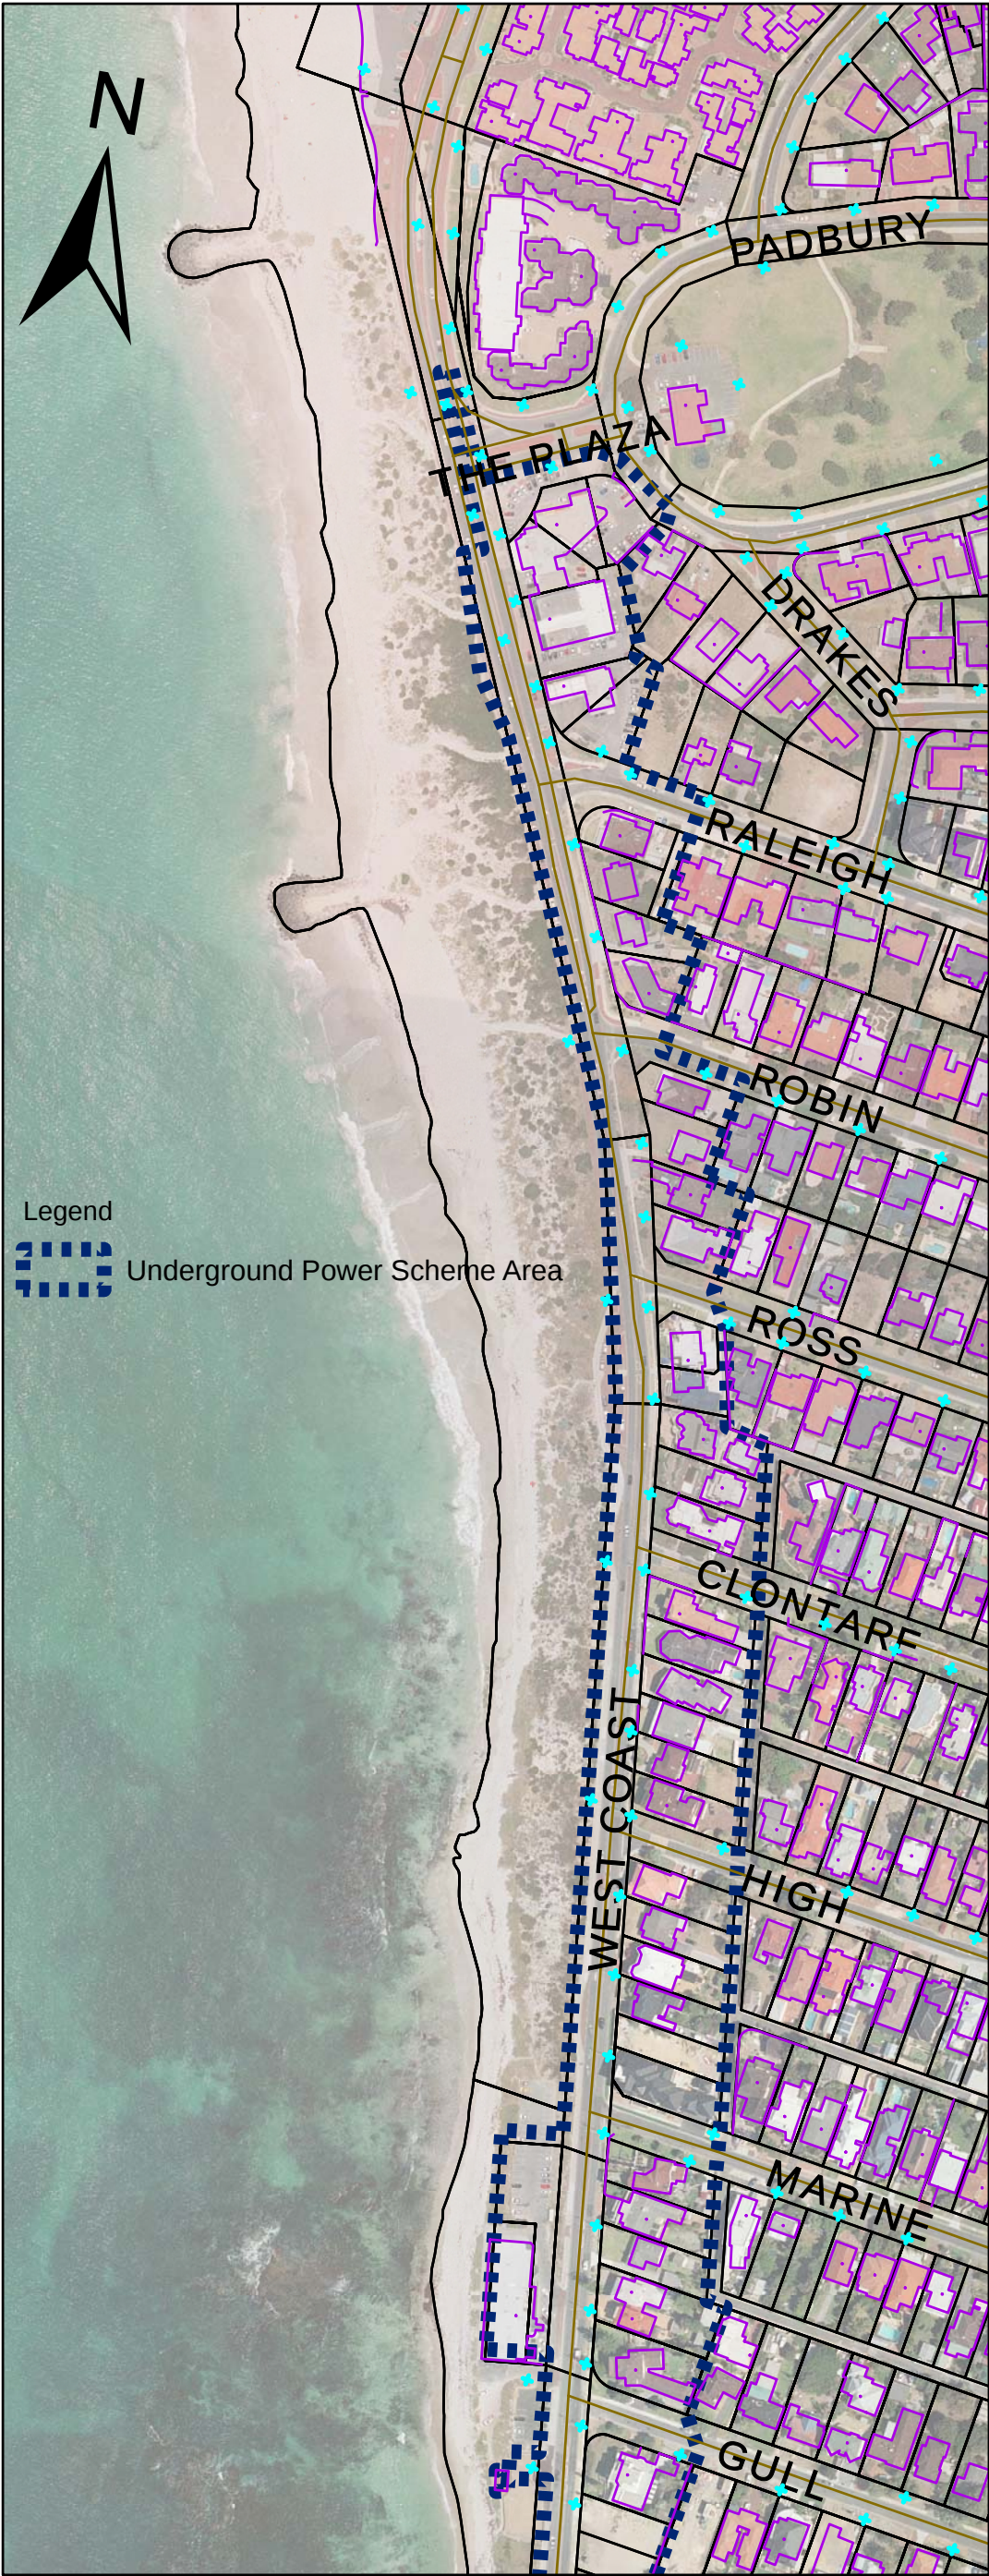

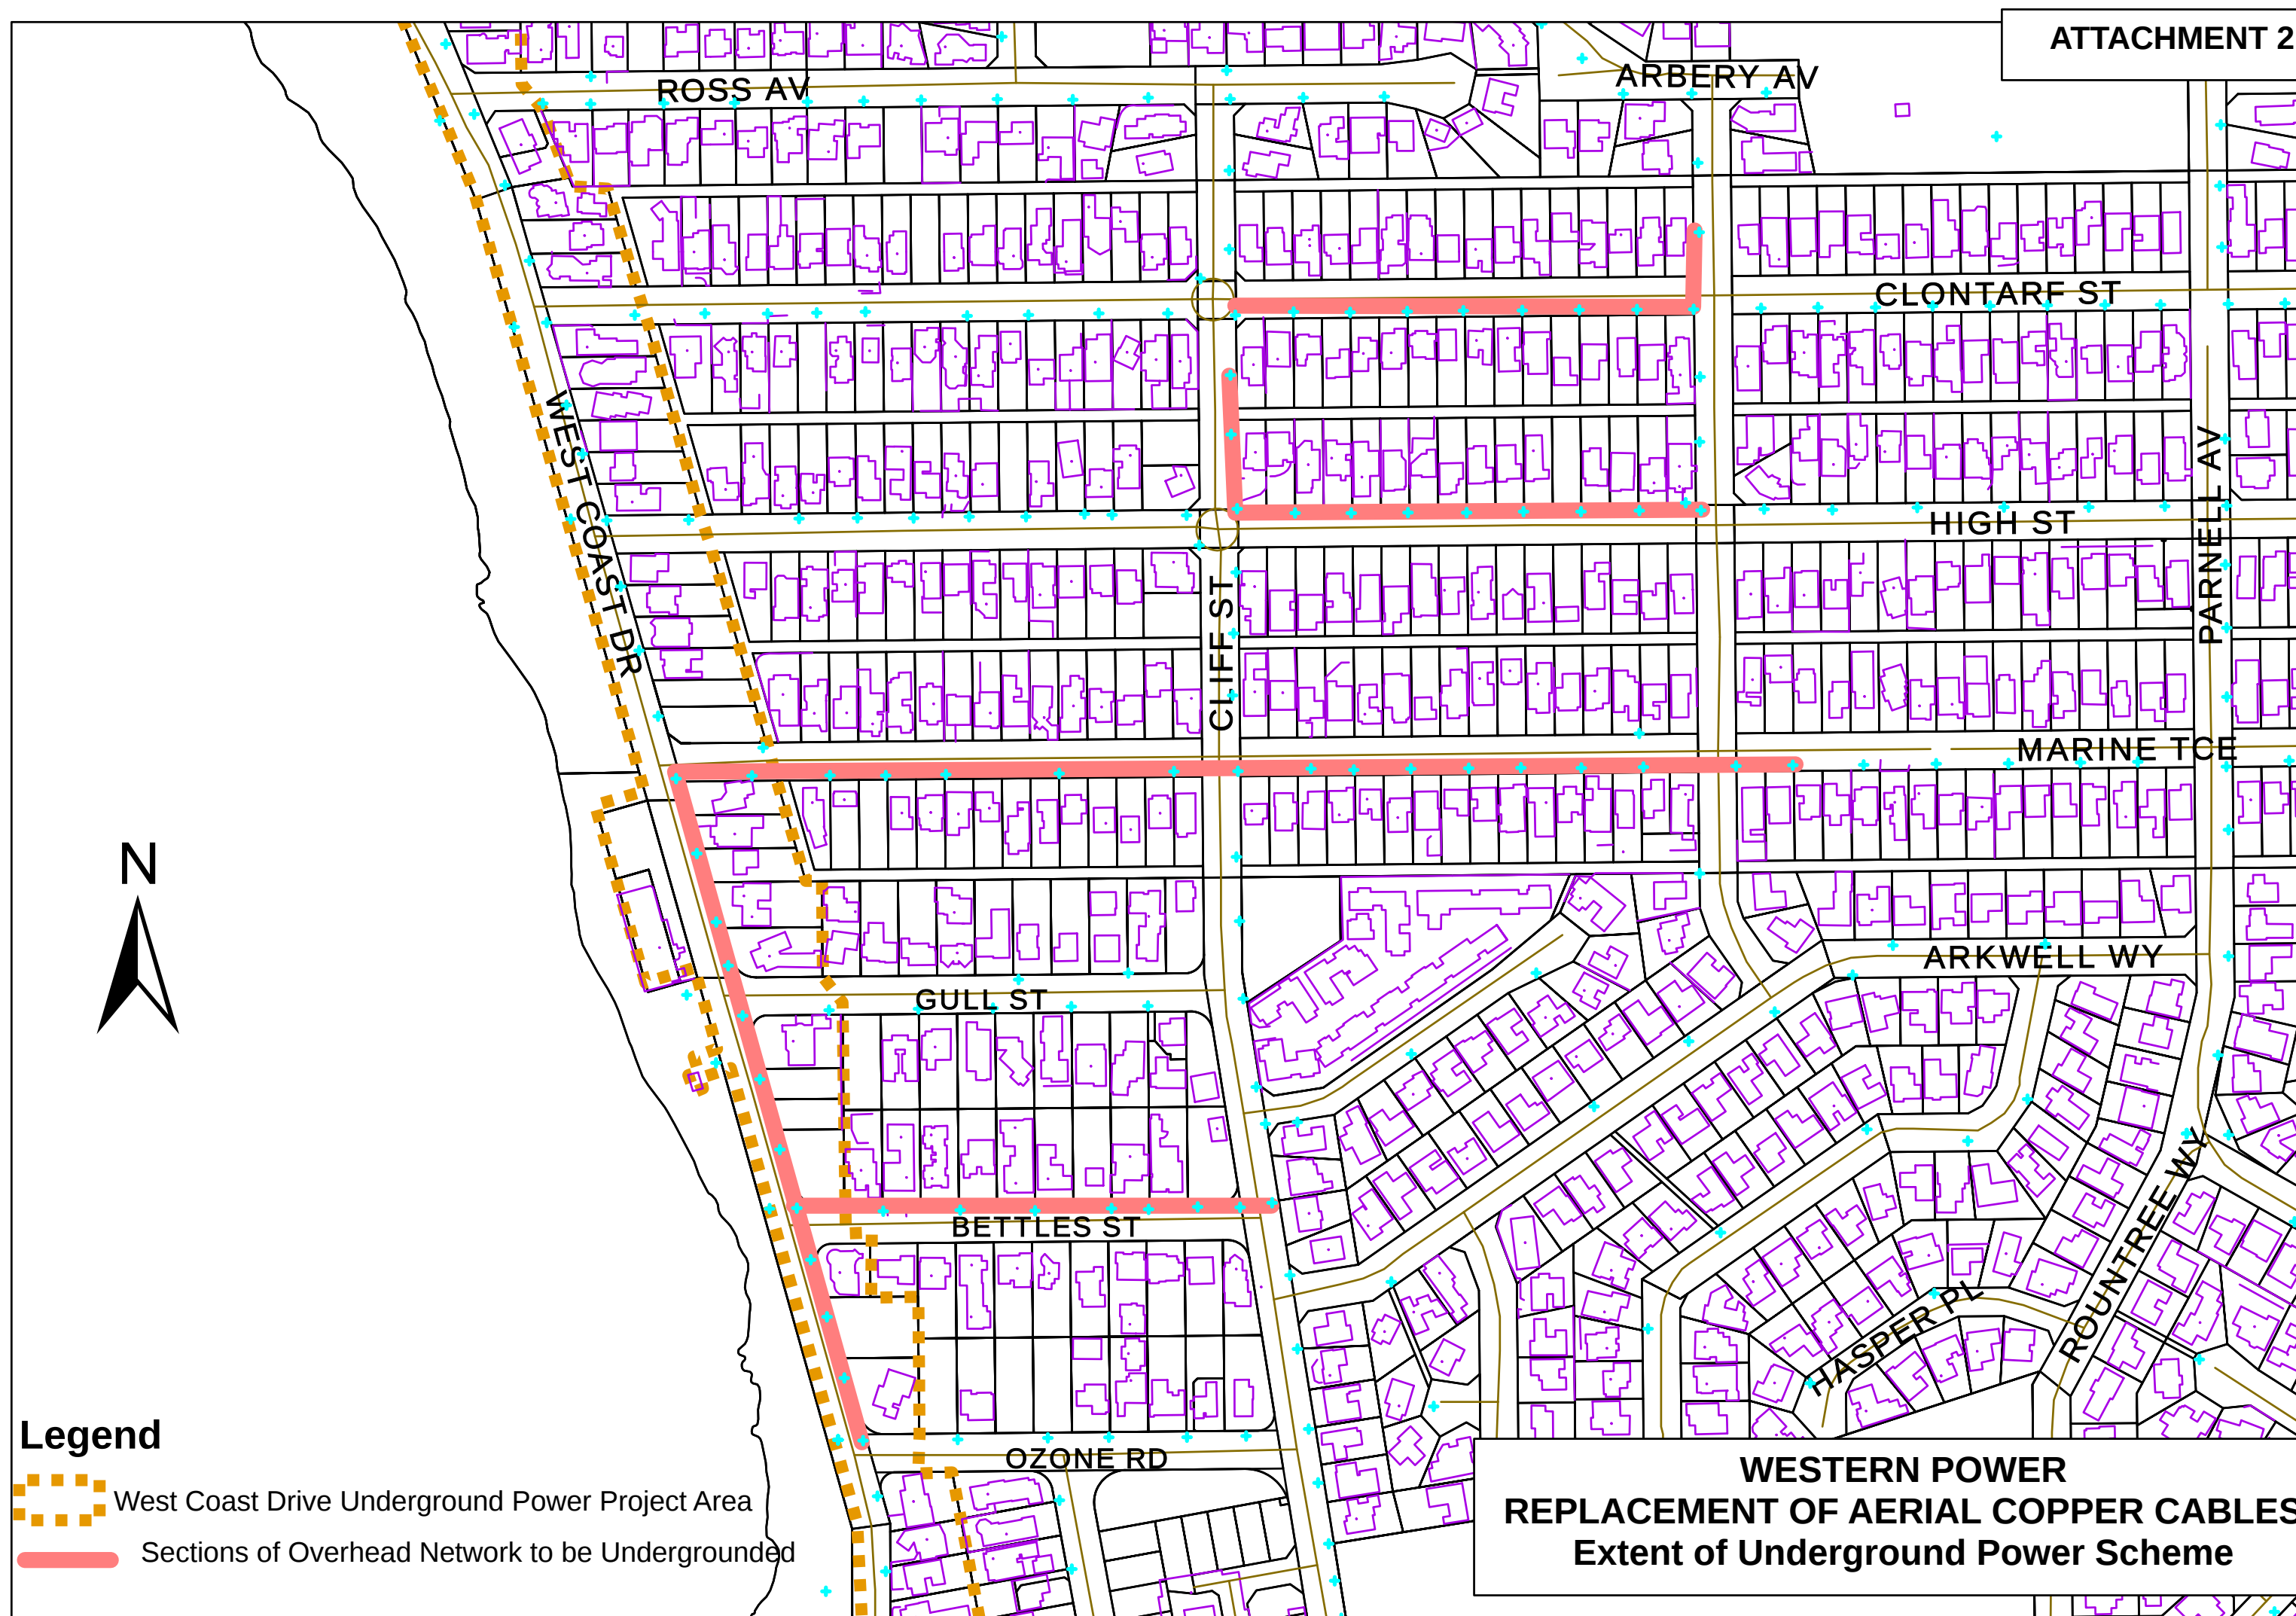

Legend

 West Coast Drive Underground Power Project Area

 Sections of Overhead Network to be Undergrounded

WESTERN POWER
REPLACEMENT OF AERIAL COPPER CABLES
Extent of Underground Power Scheme

ESTIMATED PROPERTY CONTRIBUTION COSTS
--

Type of Unit	Number	Unit Price	Cost	Rounded Unit Price	Total Cost
Single Residential	58	20,838	1,208,614	20,840	1,208,720
Strata Residential	6	28,160	168,958	28,160	168,960
Commercial	5	45,055	225,277	45,050	225,250
MAAC	1	45,055	45,055	45,050	45,050
CoJ Park	1	20,838	20,838	20,840	20,840
CoJ Toilet Block	1	10,419	10,419	10,420	10,420
WC Sewer	1	20,838	20,838	20,840	20,840
TOTAL	73		1,700,000		1,700,080