



SUBJECT SITE
Craigie High School (Demolished)
7 Arawa Place, Craigie

District Planning Scheme No.2 Amendment No.40

LEGEND SCALE 1: 4500

 Boundary of Amendment
Zone Area

METROPOLITAN REGION SCHEME RESERVES

-  Parks and Recreation
-  Primary Regional Roads
-  Public Purpose

LOCAL RESERVES

-  Parks and Recreation
-  Public Use - (Drainage)



ZONES

-  Residential
-  Urban Development
-  Civic and Cultural
-  Private Clubs / Recreation



EXISTING ZONING




SCHEME AMENDMENT

**Residential Density Codes
District Planning Scheme No.2
Amendment No.40**


LEGEND SCALE 1: 4500

 Boundary of Amendment
Zone Area

RCODES
 UNCODED
 R20

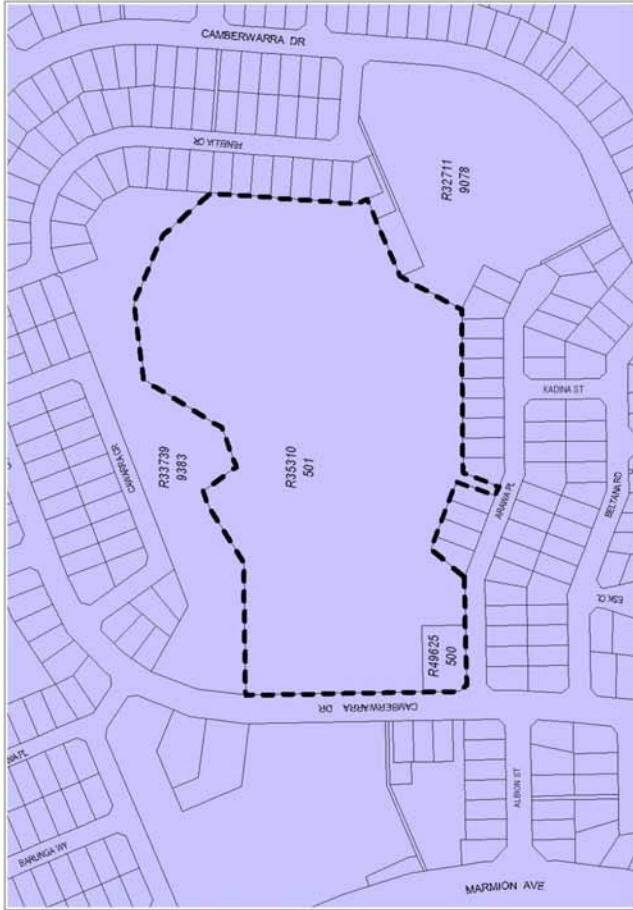


EXISTING ZONING

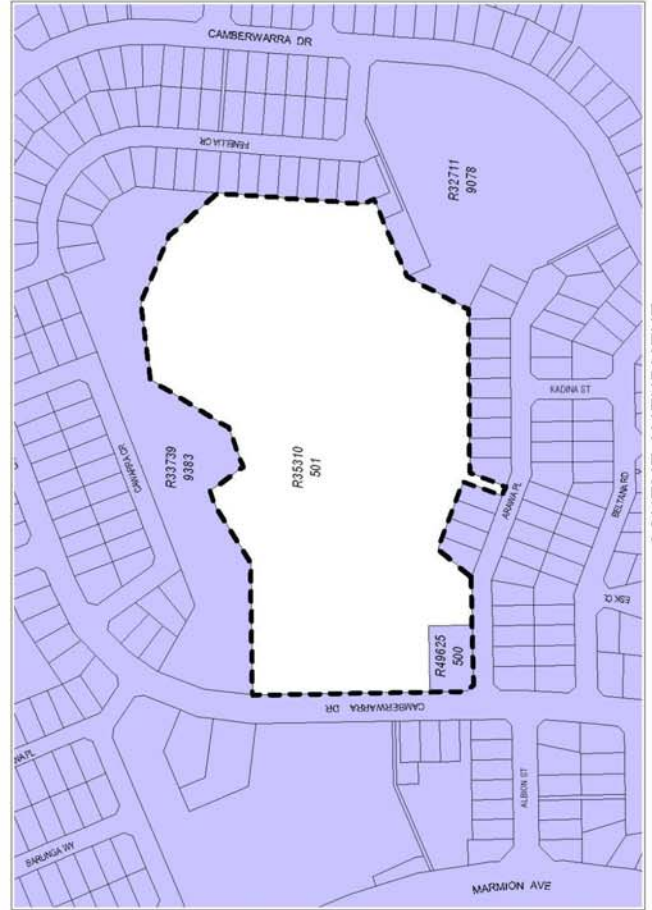

SCHEME AMENDMENT



Scheme Amendment Process

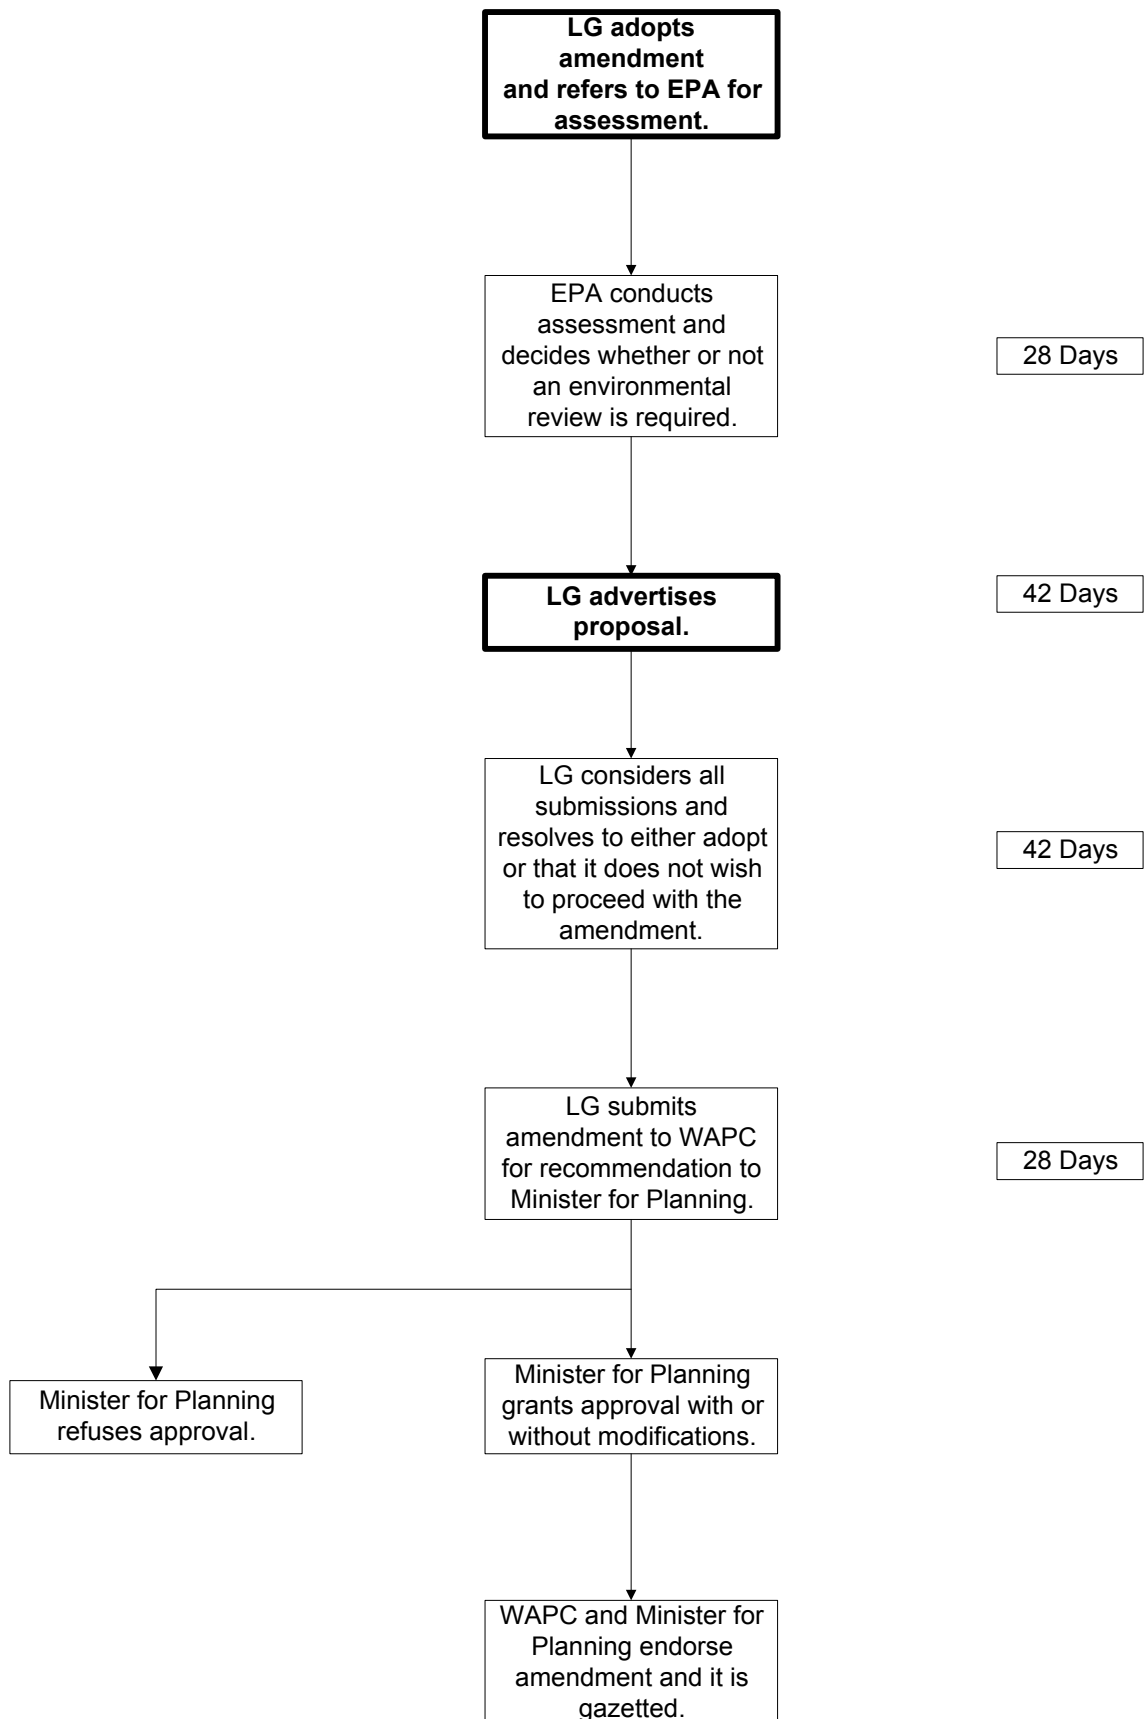

...