


LOCALITY PLAN

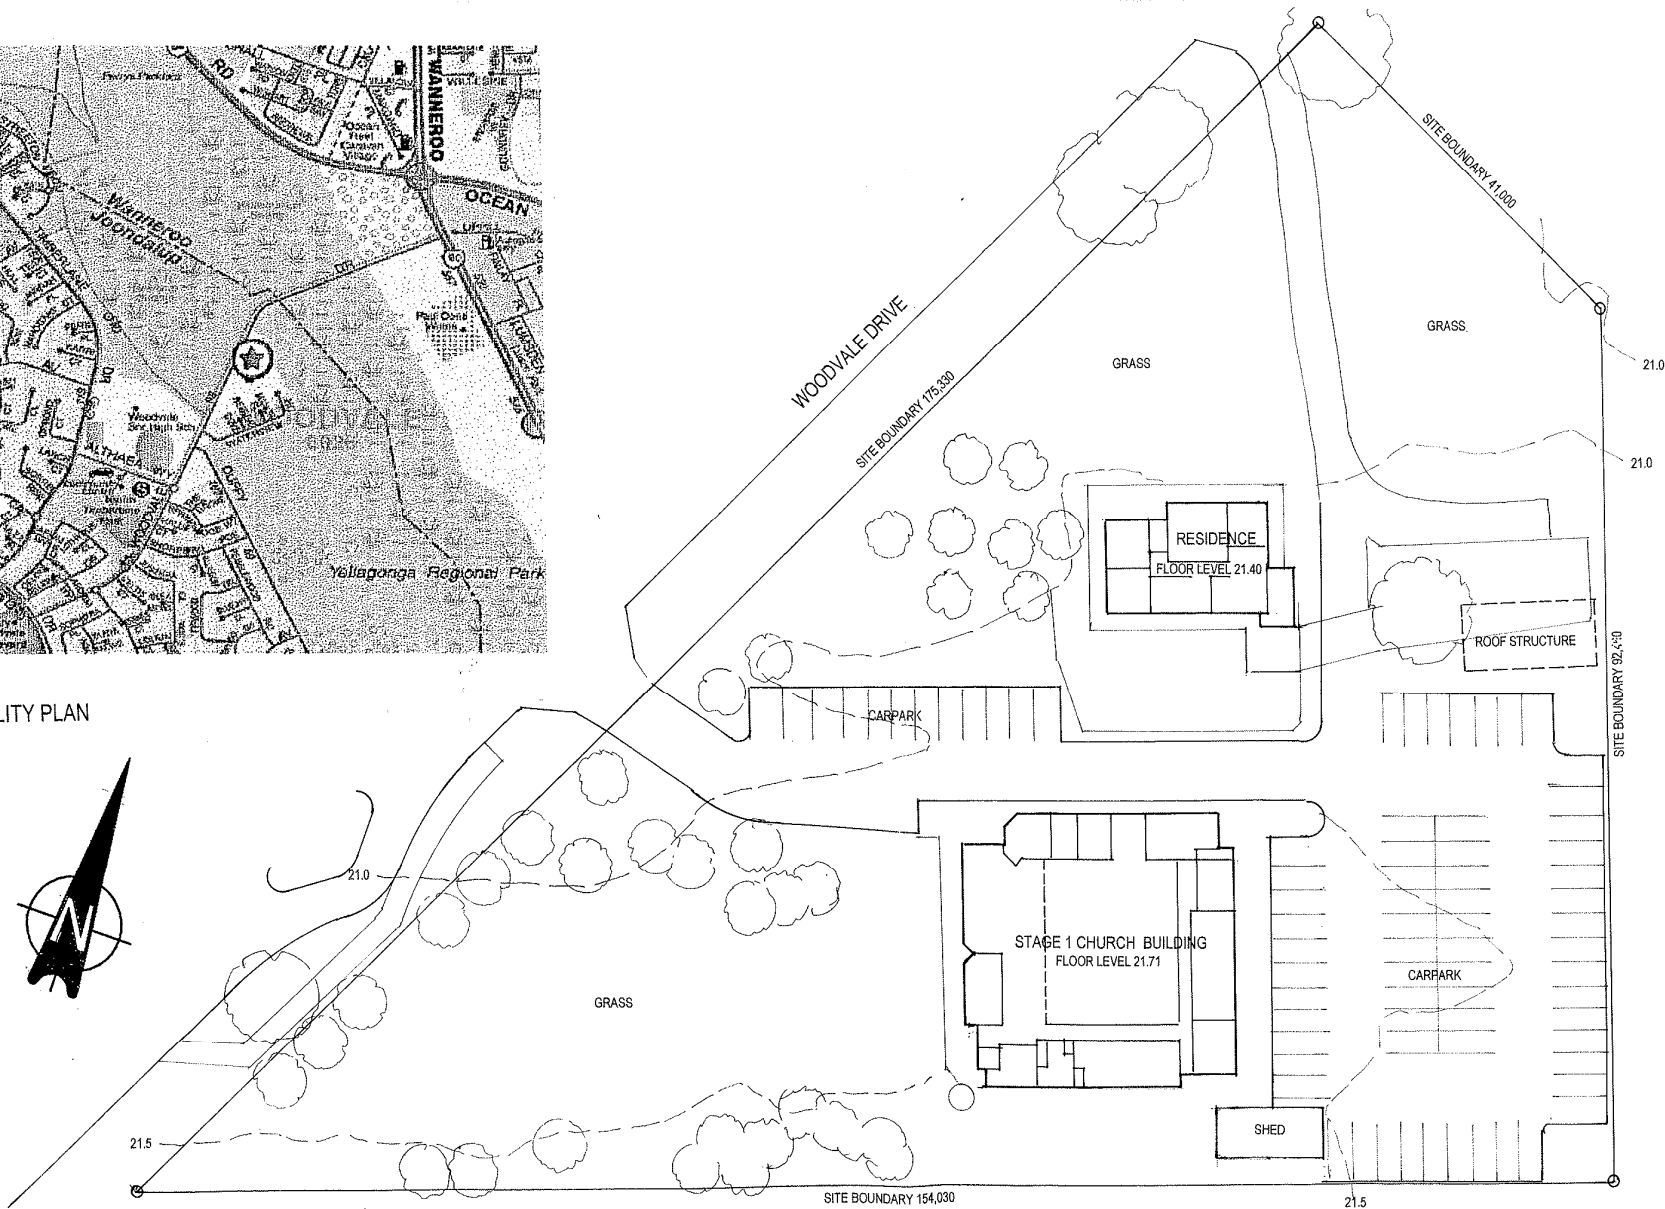


SITE PLAN  
LOT 28 (NO. 67) WOODVALE DRIVE, WOODVALE

WOODVALE BAPTIST CHURCH INC. - STAGE 2 DEVELOPMENT  
EXISTING CHURCH PLAN (amended plan)  
SCALE 1:500 JANUARY 2008 IAN ANDERSON ARCHITECT PTY LTD


REFER TO SURVEY DRAWING FOR DATUM & DETAIL LEVELS



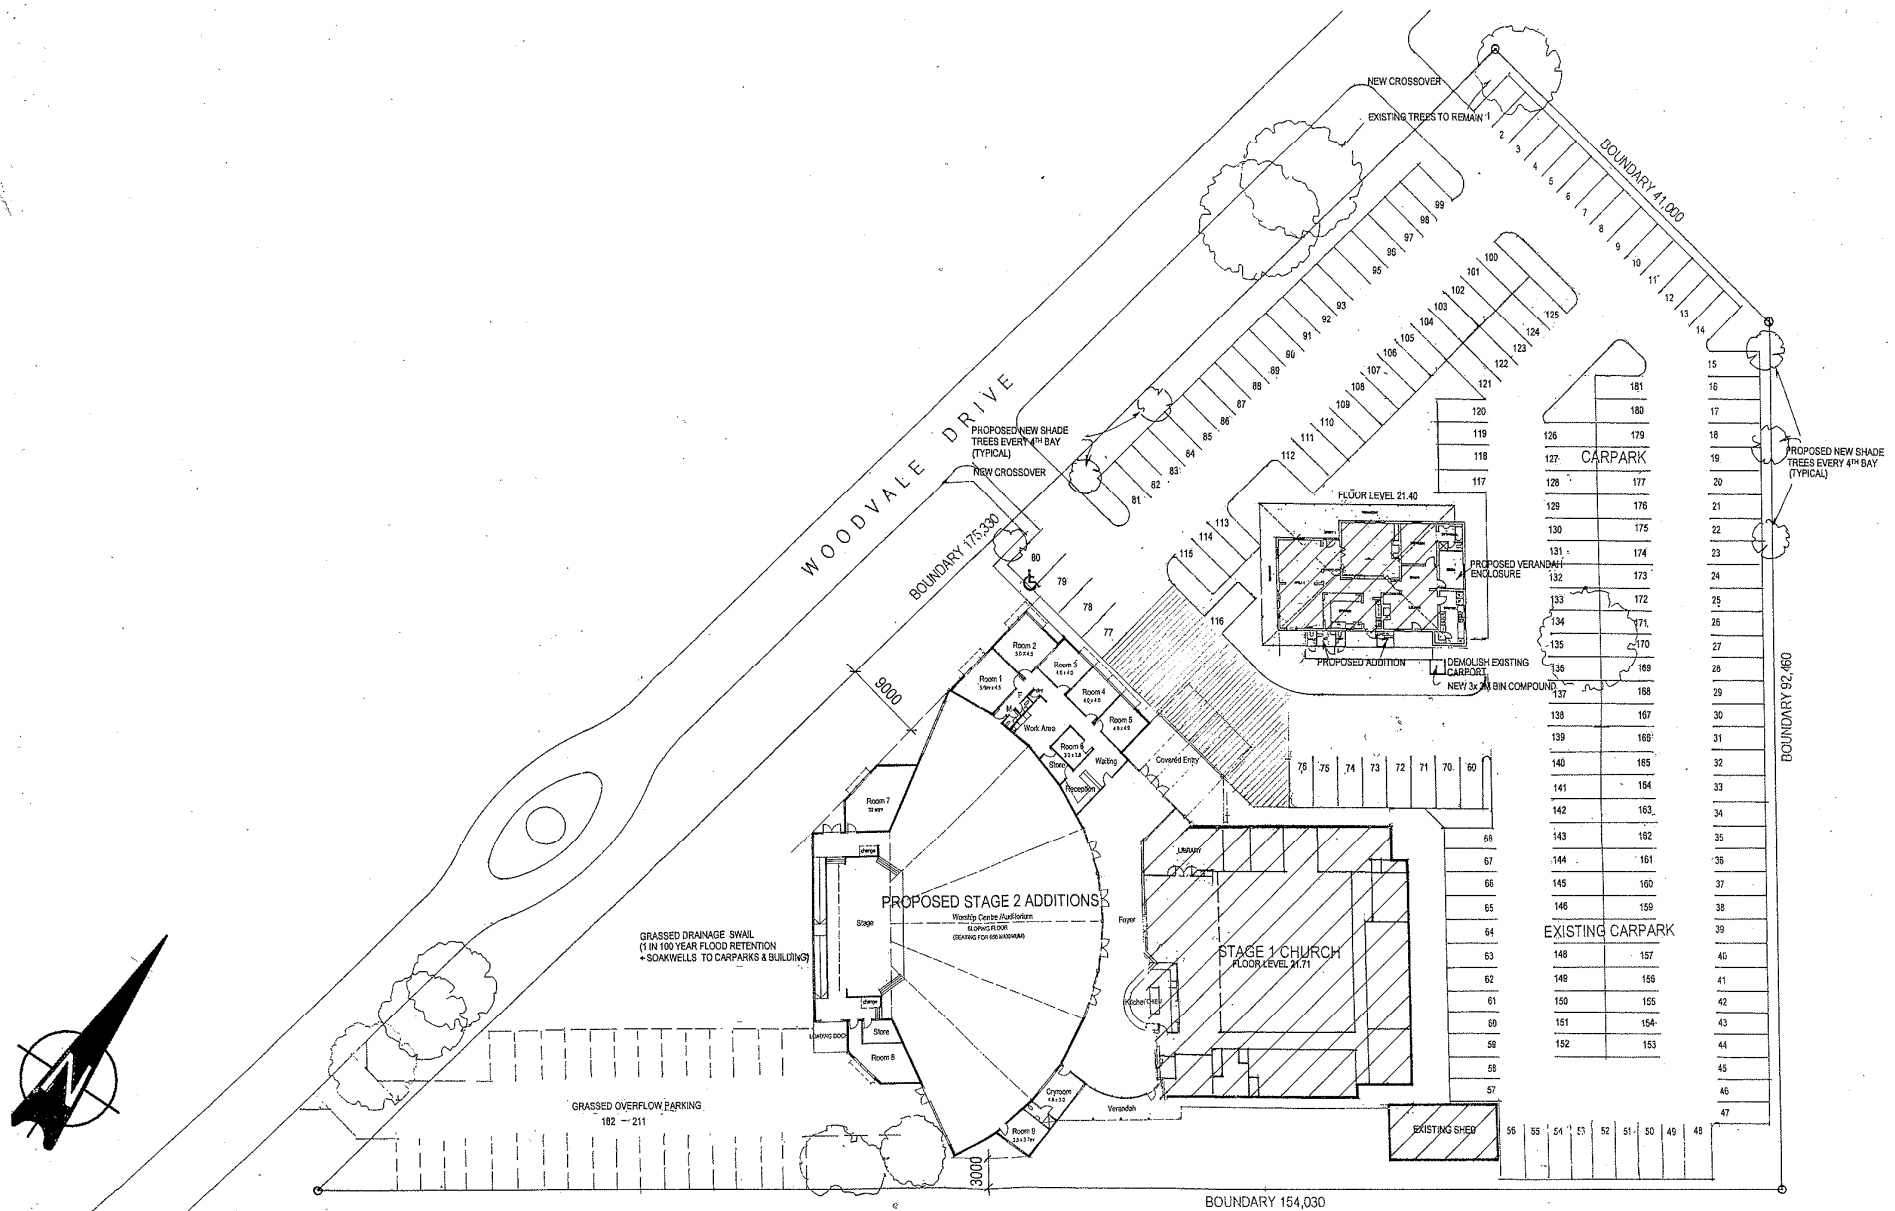


WOODVALE BAPTIST CHURCH INC. - STAGE 2 DEVELOPMENT  
PROPOSED SITE PLAN (amended plan)  
SCALE 1:500 JANUARY 2008 IAN ANDERSON ARCHITECT PTY LTD




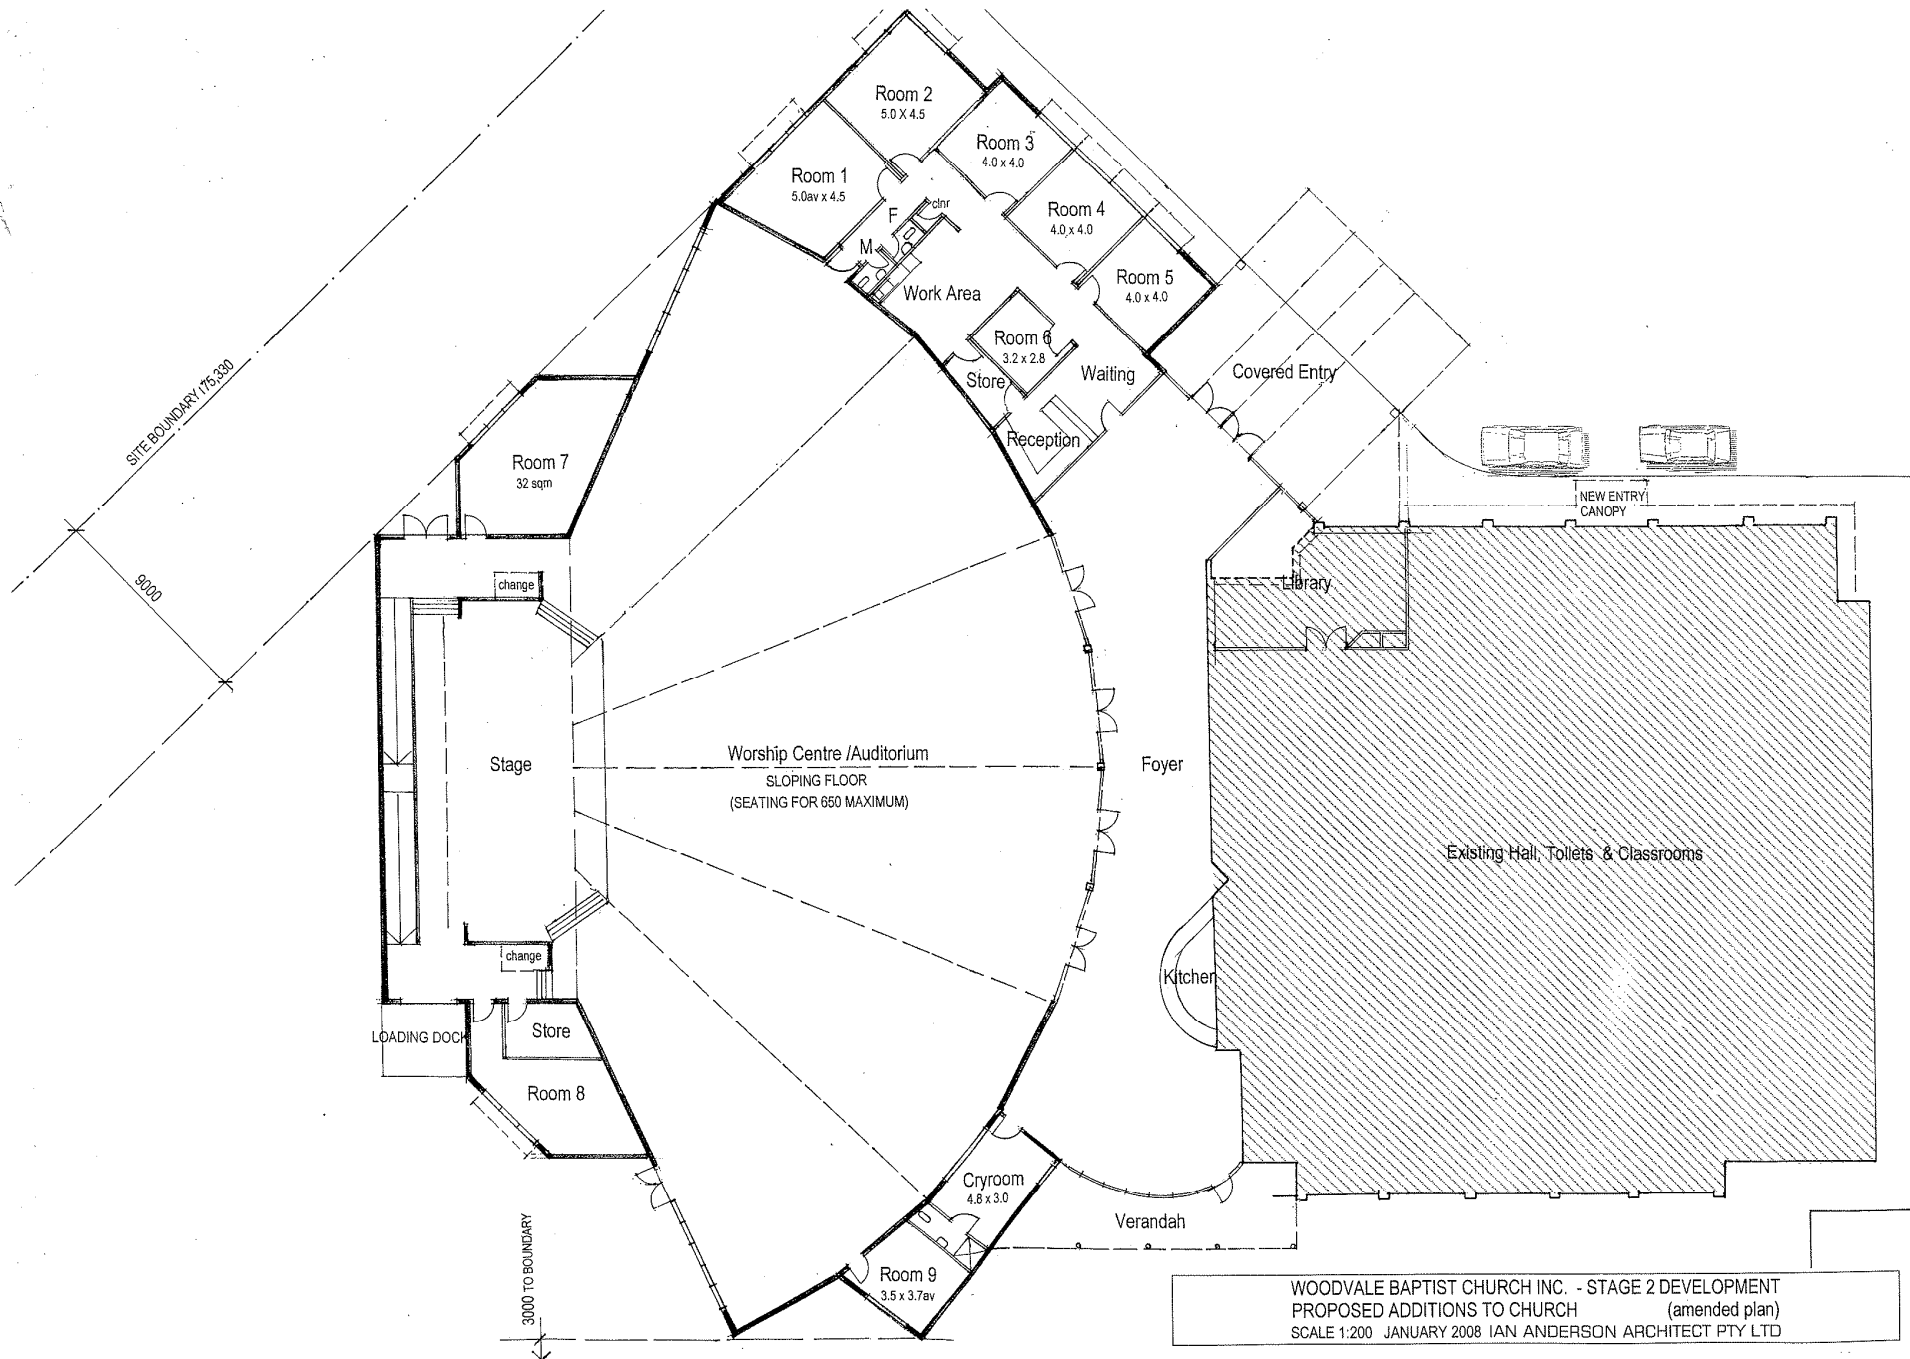



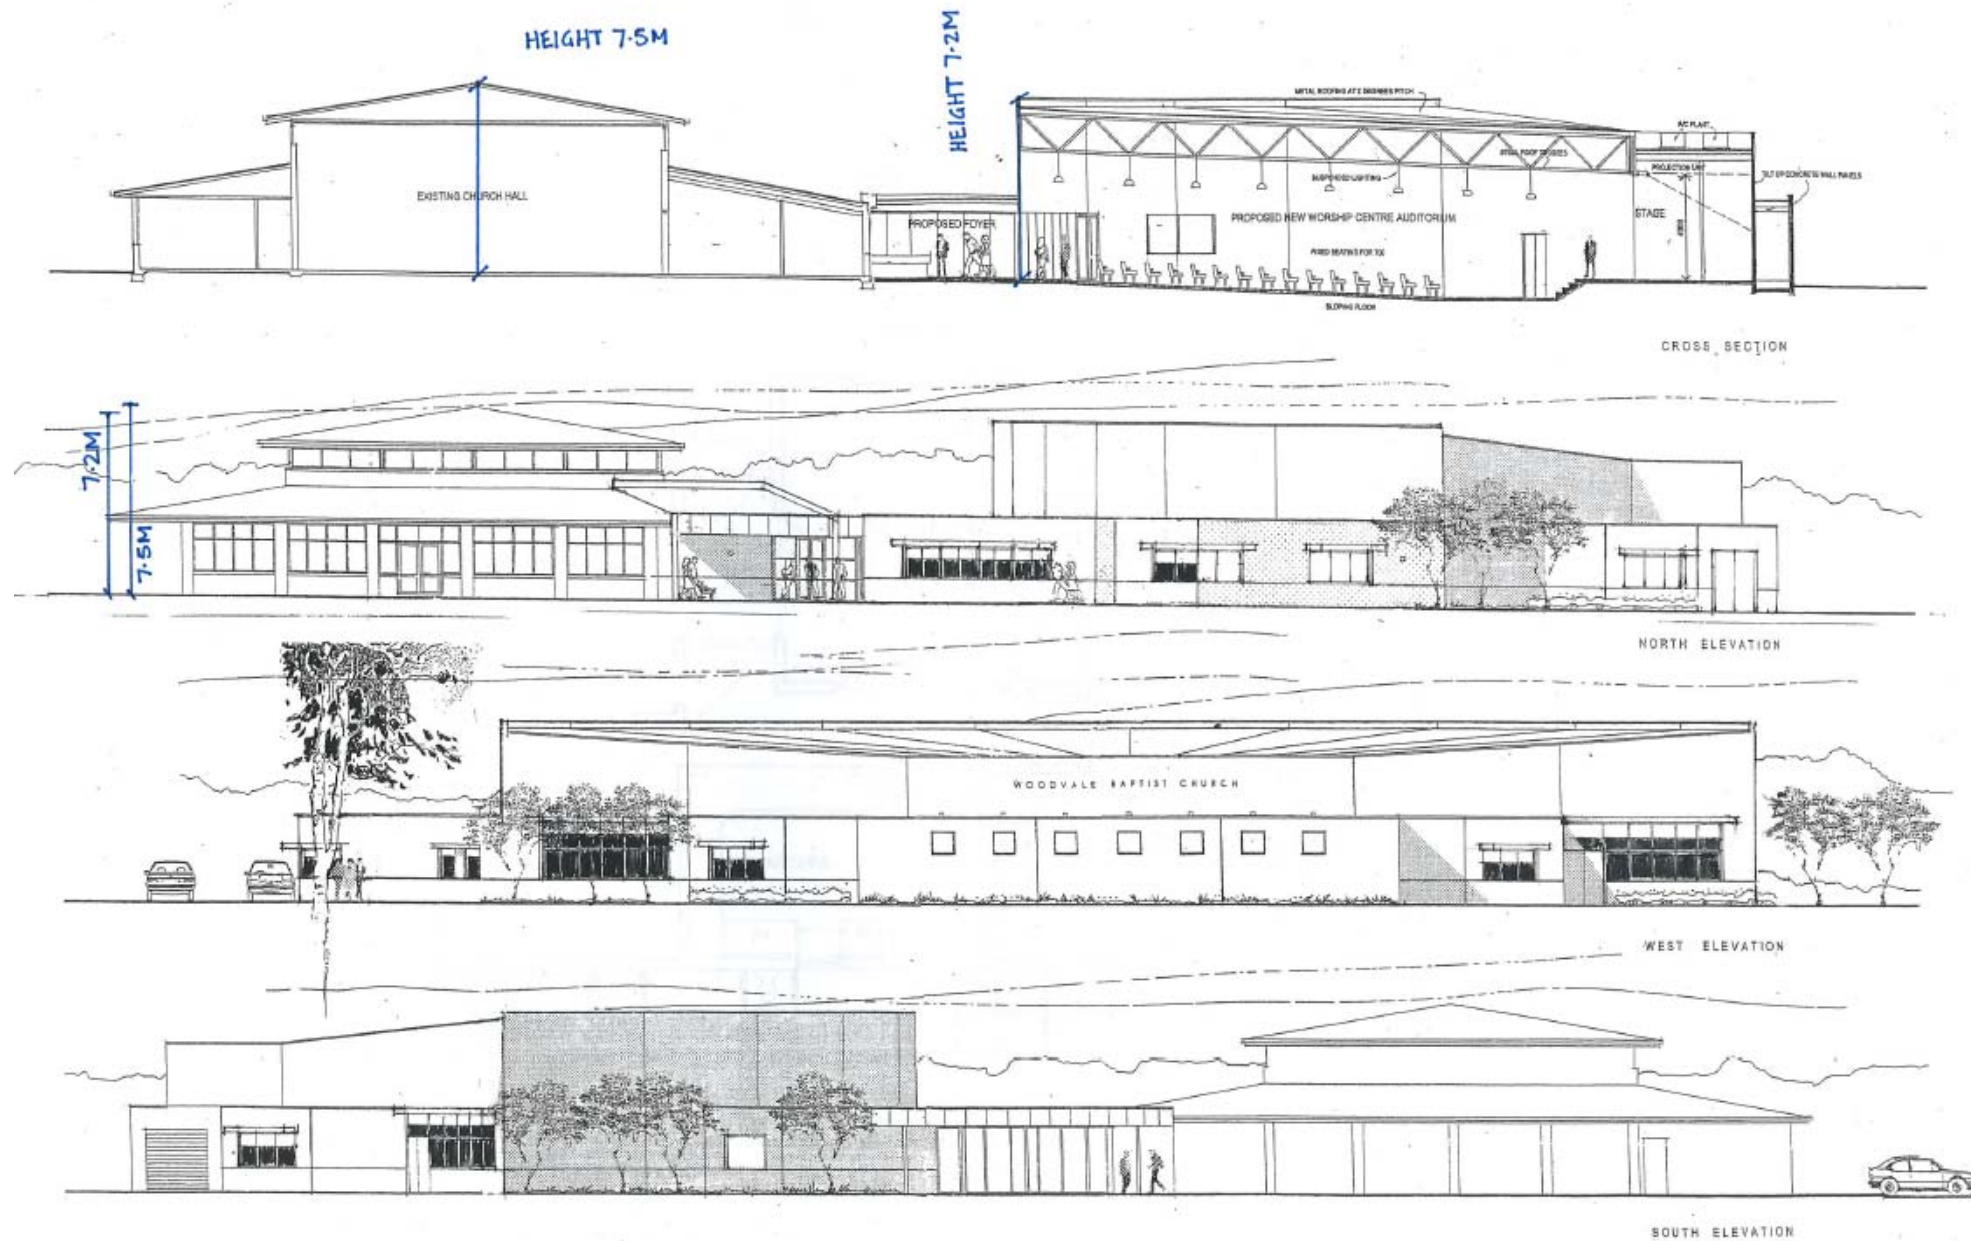



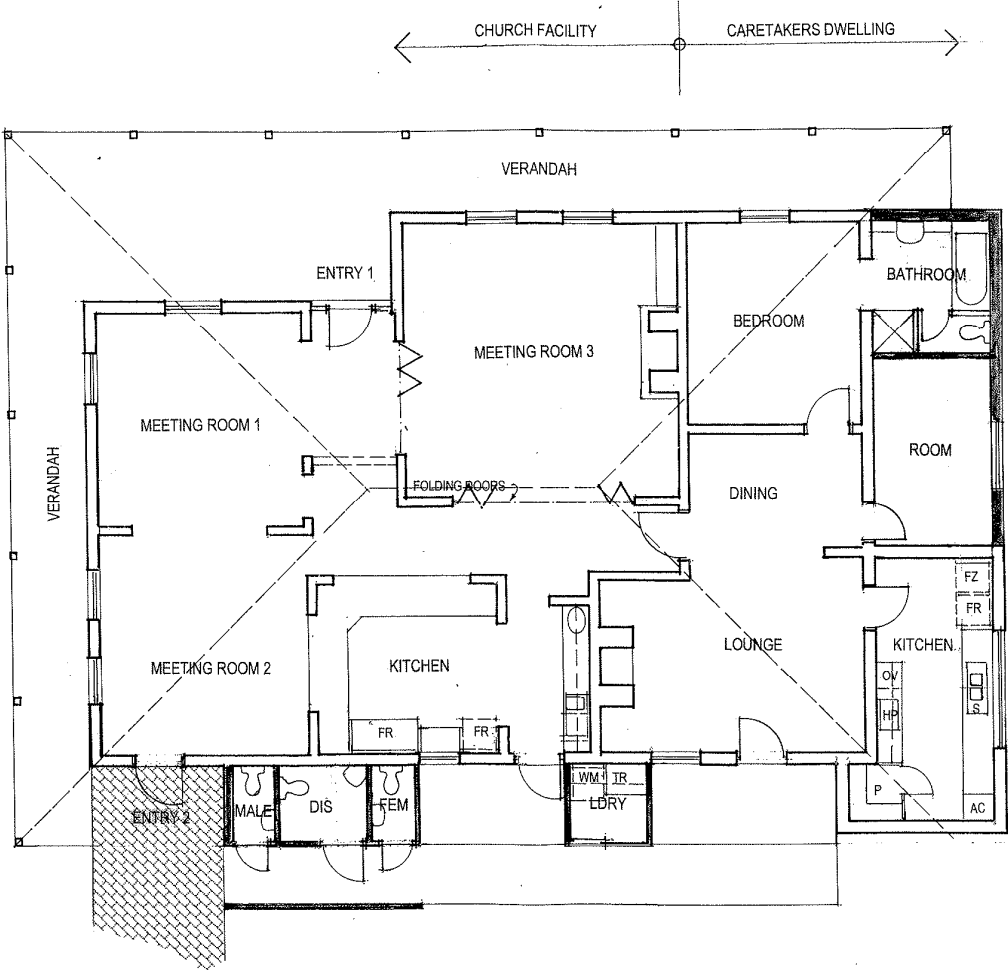

WOODVALE BAPTIST CHURCH INC. - STAGE 2 DEVELOPMENT  
PLAN OF ALTERATIONS TO PEARSALL HOUSE (amended plan)  
SCALE 1:100 JANUARY 2008 IAN ANDERSON ARCHITECT PTY LTD

