

SHEET

SK16C

03/04/08

06-020

010

KEN PATERSON ARCHITECTS




4 BOWMAN STREET
P.O. BOX 271
SOUTHPORT QLD 4215
WESTERN AUSTRALIA
Tel (08) 9342 8866
Fax (08) 9424 1429
admin@kpa-architects.com




SCALE - 1:100

ELEVATIONS PROPOSED LIQUOR STORE DEVELOPMENT

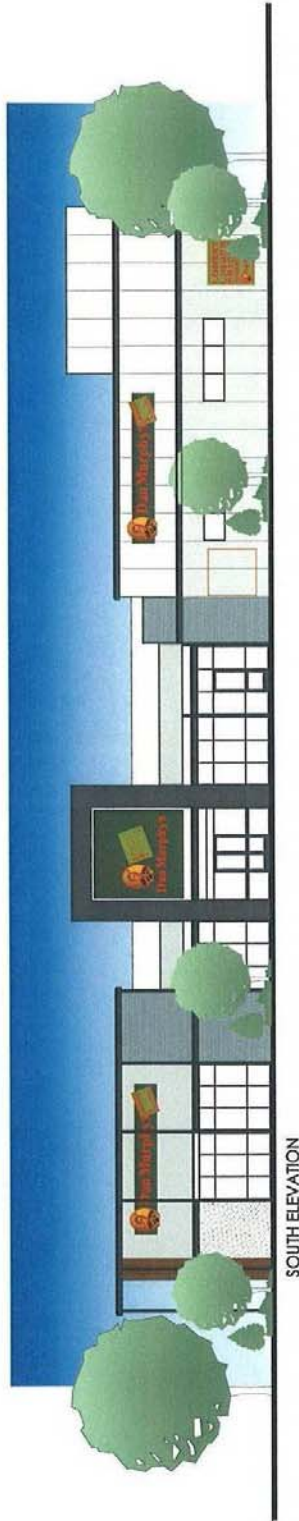

SOUTH ELEVATION

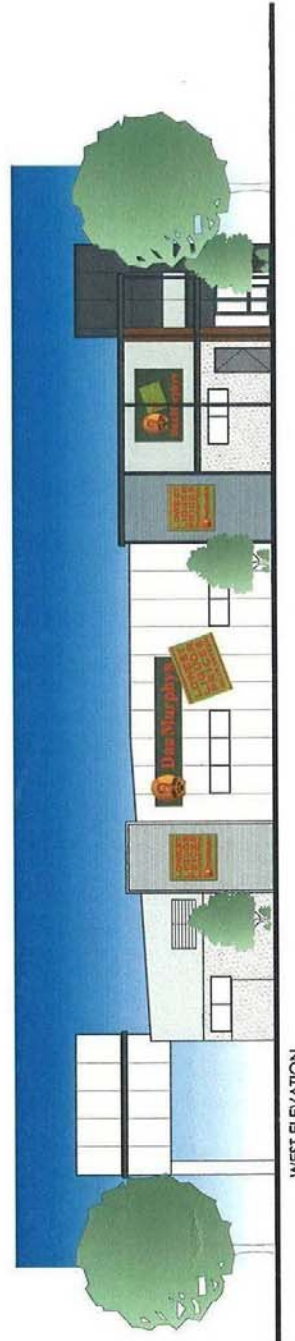

WEST ELEVATION