



WEST COAST DRIVE
DETAILS - SHEET 1

CITY OF
BONDAUP

E1712 401

CORRENTO/MARMION

[illegible]



-
- Figure 10: Standard symbols for utility lines and structures. The figure consists of two columns of symbols and their corresponding labels. The left column includes: a line with green circles for 'EXISTING CONTOUR AND LABEL', a line with red circles for 'EXISTING STORMWATER DRAINAGE', a line with blue circles for 'EXISTING SEWERAGE', a line with blue circles and a wavy line for 'EXISTING WATER', a line with blue circles and a cross for 'EXISTING OVERHEAD POWER', a line with blue circles and a cross for 'EXISTING GAS', a line with blue circles and a cross for 'EXISTING TELSTRA', a line with blue circles and a cross for 'EXISTING SIGN', a line with blue circles and a cross for 'EXISTING FENCE', a line with blue circles and a cross for 'EXISTING BOLLARD', and a line with blue circles and a cross for 'EXISTING KERB'. The right column includes: a line with blue circles and a cross for 'EXISTING FOOTPATH', a line with blue circles and a cross for 'PROPOSED DUAL USE PATH', a line with blue circles and a cross for 'PROPOSED FULL DEPTH PAVEMENT', a line with blue circles and a cross for 'PROPOSED PAVEMENT CUTBACK', a line with blue circles and a cross for 'PROPOSED RETAINING WALL', a line with blue circles and a cross for 'PROPOSED CONTROL LINE', a line with blue circles and a cross for 'EXISTING UNDERGROUND ELECTRICAL', and a line with blue circles and a cross for '20mm PVC LIGHTING CONDUIT'.

NOTE:
GRAFFITI OFF TO BE APPLIED TO SHADE
STRUCTURE, FURNITURE AND LIMESTONE
BLOCK RETAINING WALL AND EDGE TREATMENT

03



REFER TO LANDSCAPE ARCHITECT
PLANS FOR DETAILS ON DUNE
PROTECTION FENCING AROUND

LOOKOUT DETAIL - CH 160.000

GENERAL NOTES

1. THE CONTRACTOR SHALL LOCATE AND PROTECT ALL SERVICES PRIOR TO CONSTRUCTION.
2. TOTAL ROAD CLOSURES NOT ALLOWED AT ANYTIME
3. ONLY USE FIGURED DIMENSIONS DO NOT SCALE OFF DRAWING
4. THE CONTRACTOR SHALL SUBMIT PROPOSED LOCATIONS OF CONSTRUCTION JOINTS AND EXPANSION JOINTS FOR APPROVAL
5. THE CONTRACTOR SHALL ALLOW FOR THE REINSTATEMENT OF EXISTING "STANDARD SURVEY MARKERS" BY A LICENSED SURVEYOR AS REQUIRED

SERVICES NOTES


- RELEVANT AUTHORITIES SHALL BE CONTACTED AT LEAST 24 HOURS PRIOR TO ANY WORKS NEAR SERVICES CONTRACTOR TO LOCATE, EXPOSE AND PROTECT EXISTING SERVICES AT ALL TIMES DURING CONSTRUCTION. SERVICE LOCATIONS ARE INDICATIVE ONLY AND SHOULD BE CONFIRMED ON SITE PRIOR TO ANY WORKS. ALL NEW DUCTS SHALL HAVE A MINIMUM COVER OF 750mm AND BE INSTALLED IN ACCORDANCE WITH THE TECHNICAL SPECIFICATION.
- THE CONTRACTOR WILL BE RESPONSIBLE TO COORDINATE AND PROGRAM THE RELOCATION OF EXISTING SERVICES.

LOOKOUT SETOUT TABLE - CH 160.000

PT.No	Easting	Northing	RL
1	43836.431	275362.293	14.027
2	43834.161	275361.921	14.073
3	43832.506	275371.783	14.051
4	43934.774	275372.167	14.005

Setout point & level to edge of path





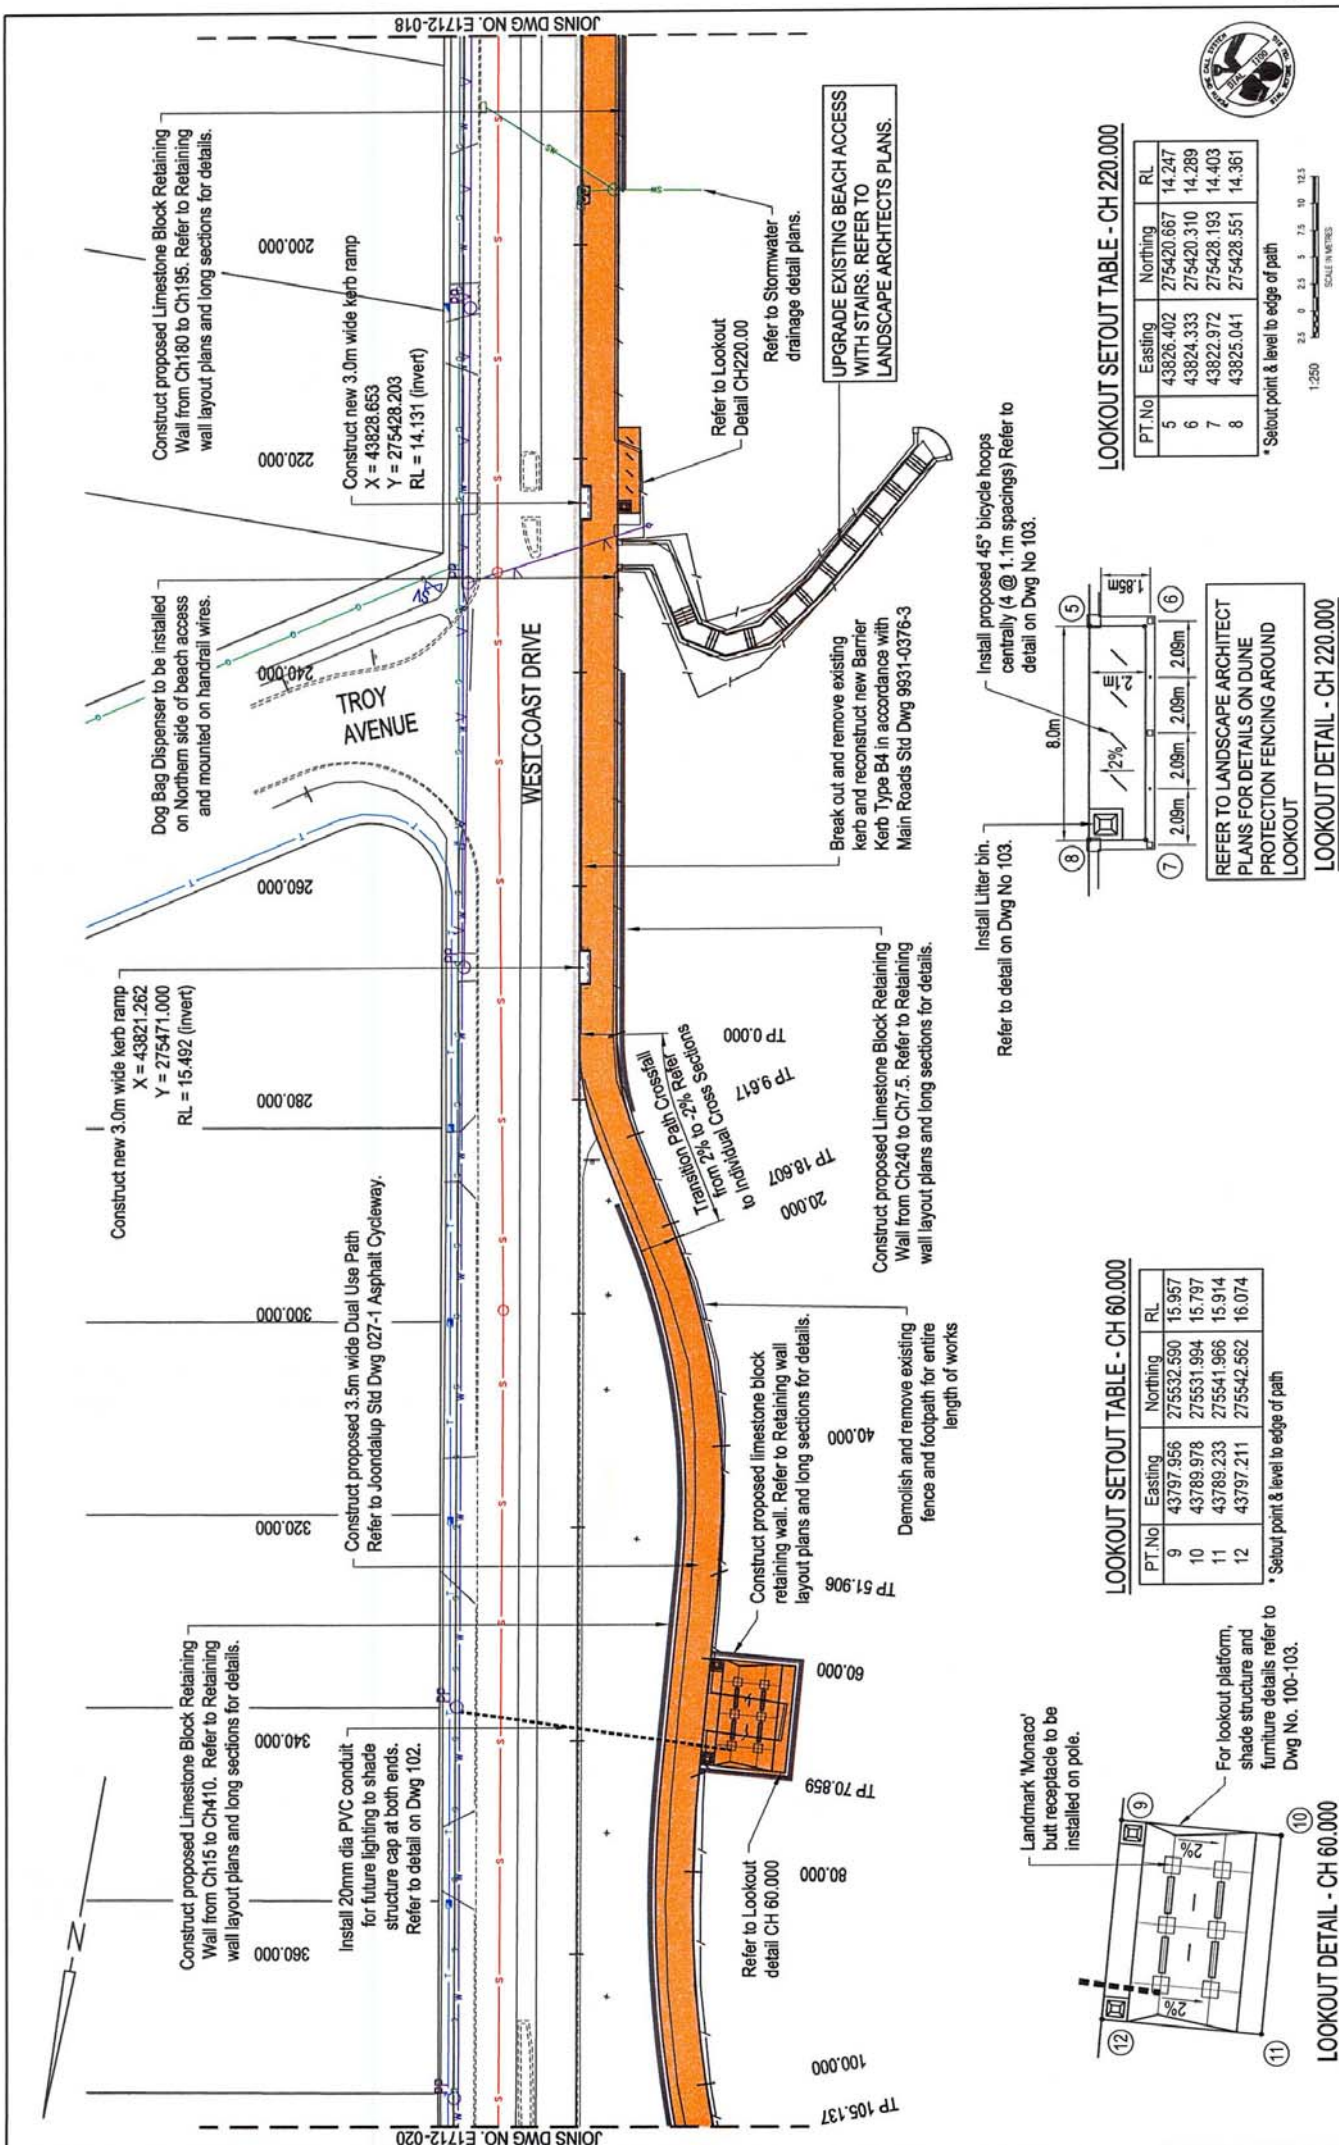





PT.No	Easting	Northing	RL
13	43770.335	275662.800	13.930
14	43762.392	275661.840	13.770
15	43761.192	275671.768	13.454
16	43769.126	275672.727	13.614


Setout point & level to edge of path

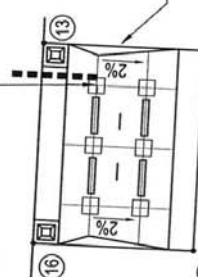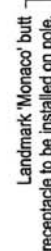

⑮ LOOKOUT DETAIL - CH 200.000 ⑭

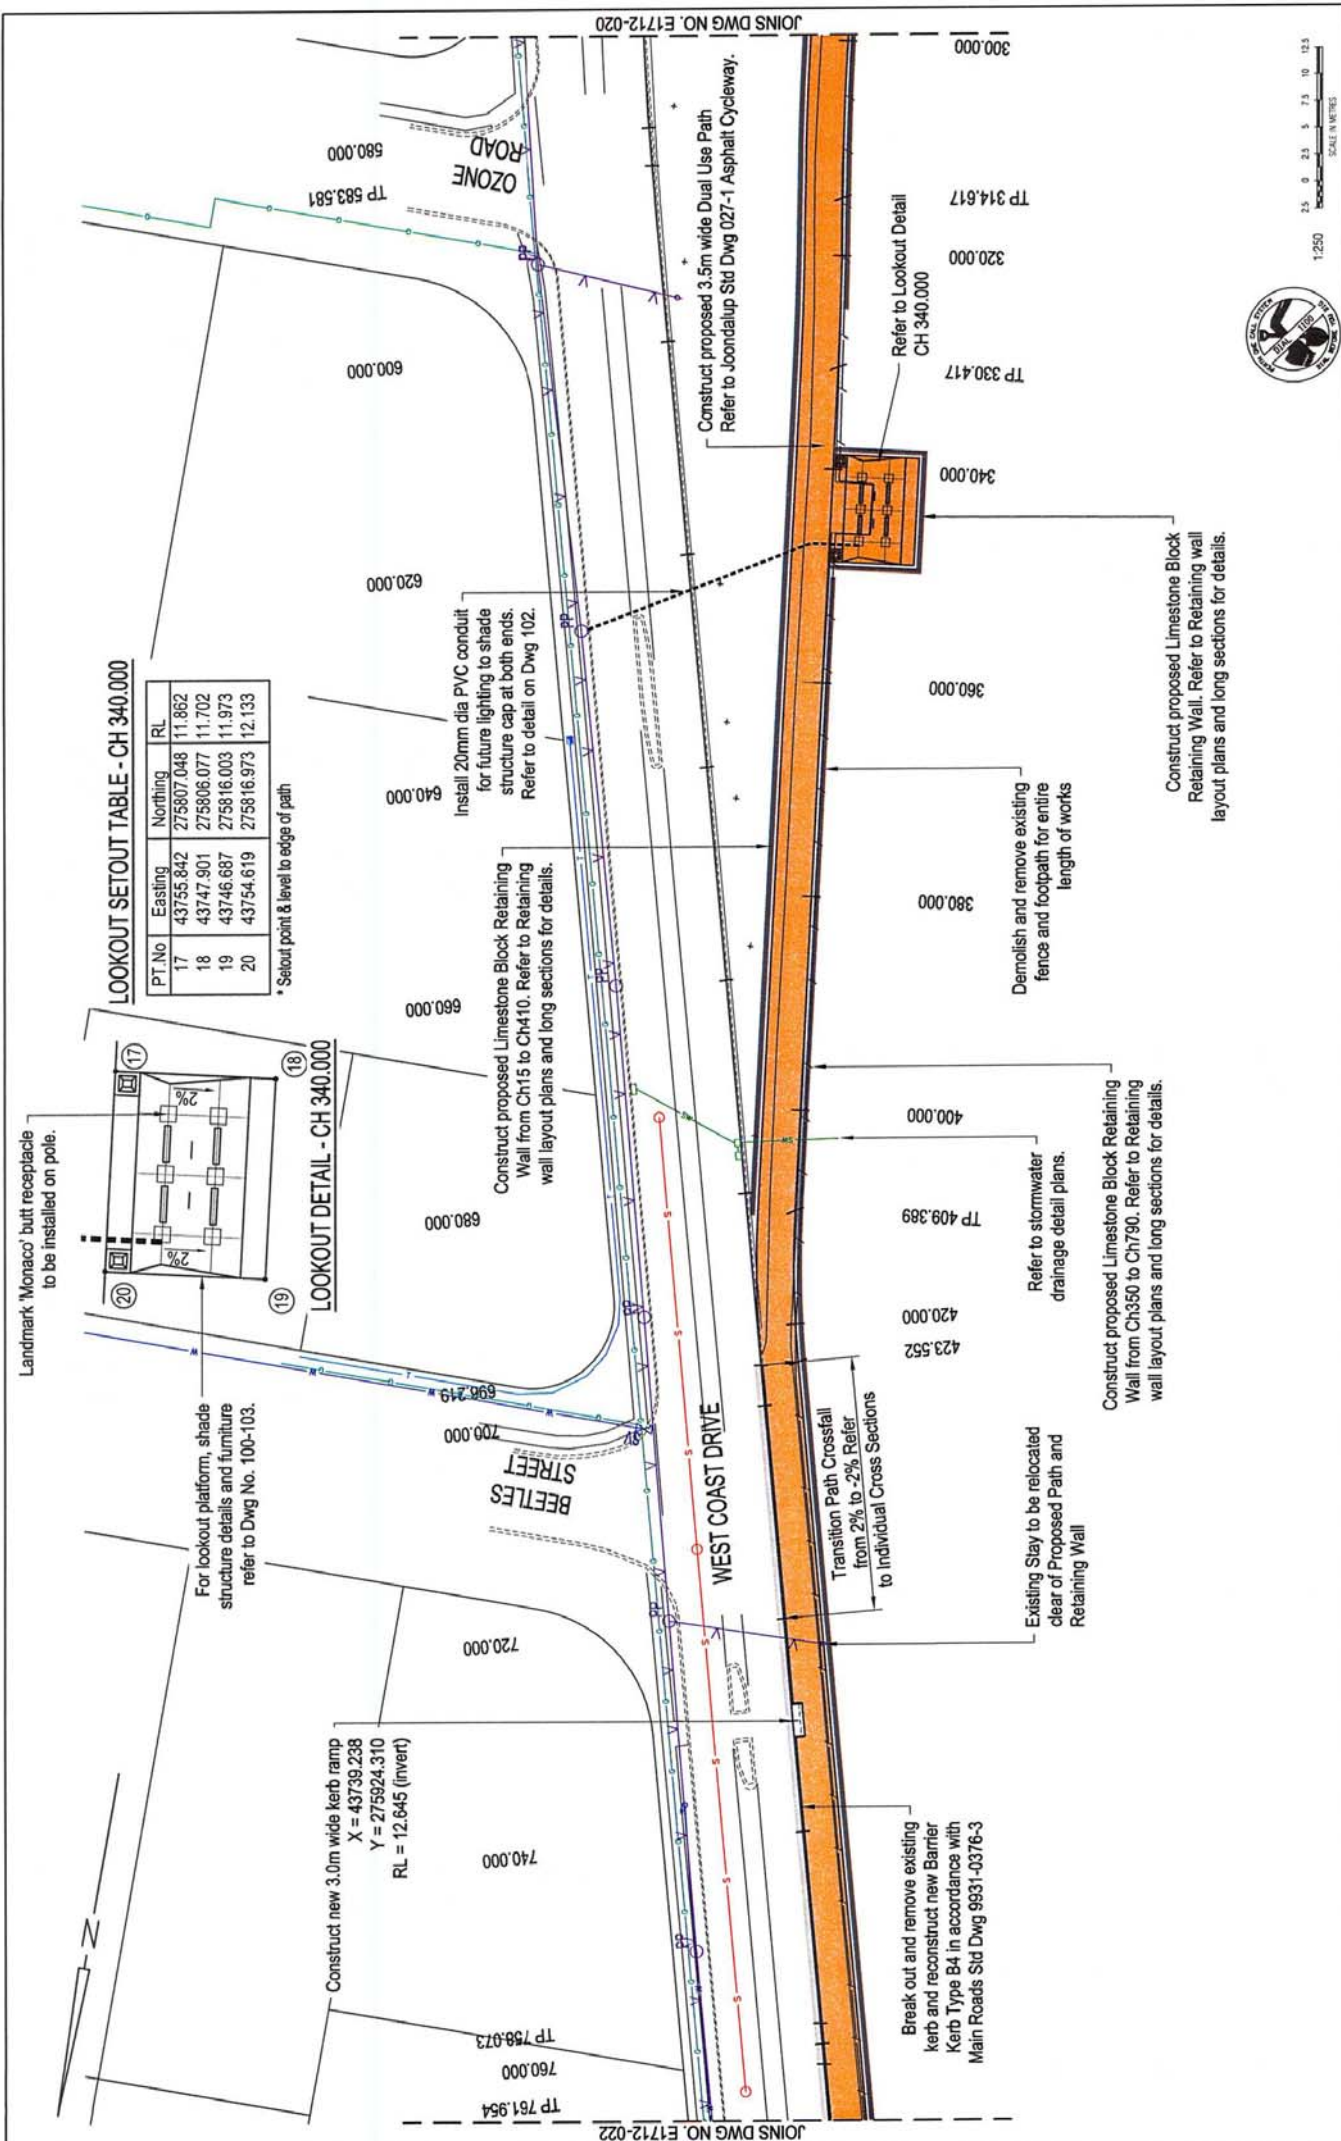

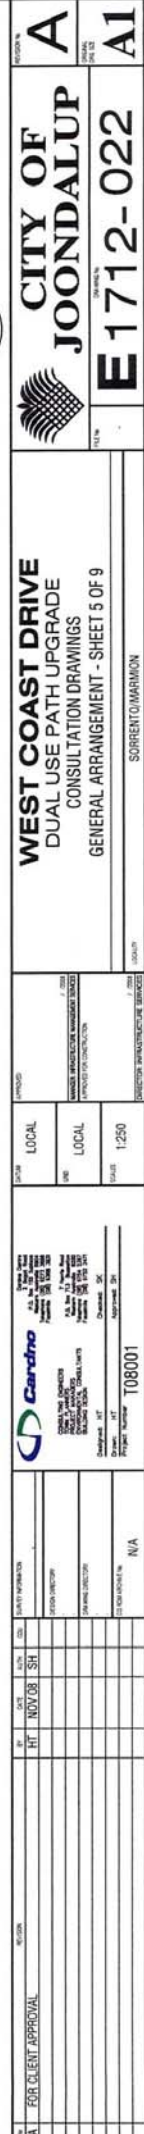

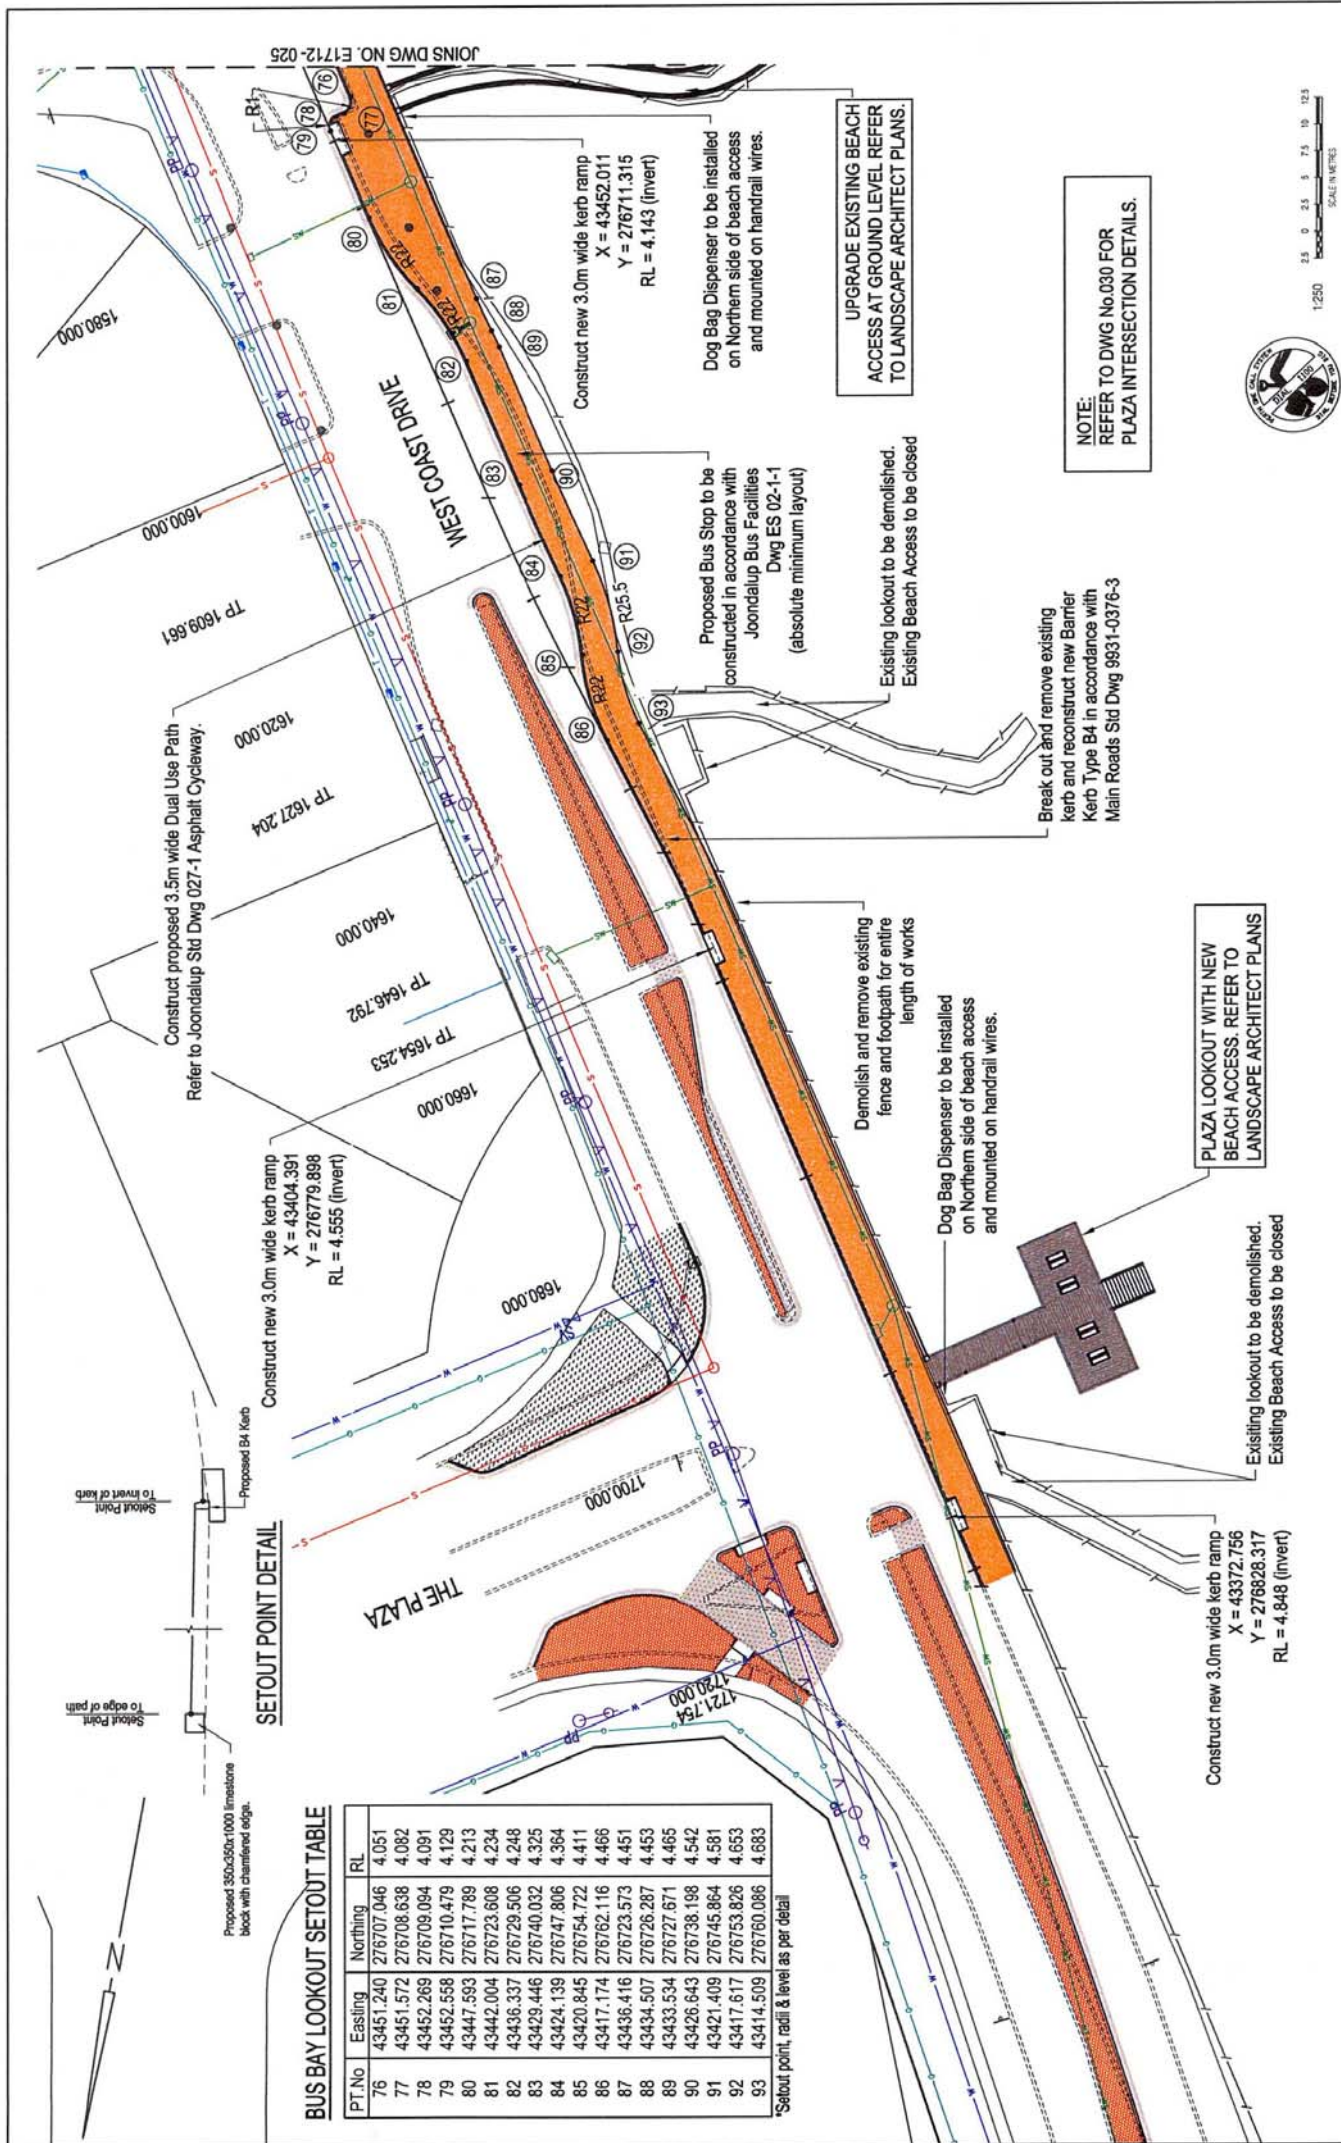

BUS BAY LOOKOUT SETOUT TABLE

PT.No	Easting	Northing	RL
76	43451.240	276707.046	4.051
77	43451.572	276708.638	4.082
78	43452.269	276709.094	4.091
79	43452.558	276710.479	4.129
80	43447.593	276717.789	4.213
81	43442.004	276723.608	4.234
82	43436.337	276729.506	4.248
83	43429.446	276740.032	4.325
84	43424.139	276747.806	4.364
85	43420.845	276754.722	4.411
86	43417.174	276762.116	4.466
87	43436.416	276723.573	4.451
88	43434.507	276726.287	4.453
89	43433.534	276727.671	4.465
90	43426.643	276738.198	4.542
91	43421.409	276745.864	4.581
92	43417.617	276753.826	4.653
93	43414.509	276760.086	4.683

*Setout point, radii & level as per detail



SCALE IN METRES
1:250
0 2.5 5 7.5 10 12.5

A		A1	
CITY OF JOONDALUP			
E1712-026			
WEST COAST DRIVE DUAL USE PATH UPGRADE CONSULTATION DRAWINGS GENERAL ARRANGEMENT - SHEET 9 OF 9			
LOCAL		LOCAL	
1:250		1:250	
708001		708001	
N/A		N/A	



GENERAL NOTES

- THESE COMMENTS AND REVISIONS TO YOUR SUBMITTAL COULD BE COMPLETED BY THE ARCHITECT, ENGINEER, OR ARCHITECTURAL FIRM. THE COMMENTS SHOULD BE PREPARED AND SUBMITTED WITHIN 30 DAYS OF THE DATE OF THE REVIEW. THE COMMENTS SHOULD BE SUBMITTED WITHIN 30 DAYS OF THE DATE OF THE REVIEW. THE COMMENTS SHOULD BE SUBMITTED WITHIN 30 DAYS OF THE DATE OF THE REVIEW.

DESIGN CRITERIA

1. The structural elements shown on these drawings have been designed for loads as follows:

FOOTING NOTES




- [illegible]

CONCRETE

- [illegible]


FINISHES

6. CONSIDERED CULPABLE FOR A VIOLATION UNDER GOODWIN
TO BE CONSIDERED ONLY ONE.
7. CONSIDERED CULPABLE FOR A VIOLATION UNDER GOODWIN
TO BE CONSIDERED ONLY ONE.

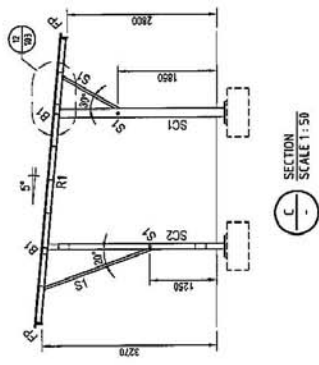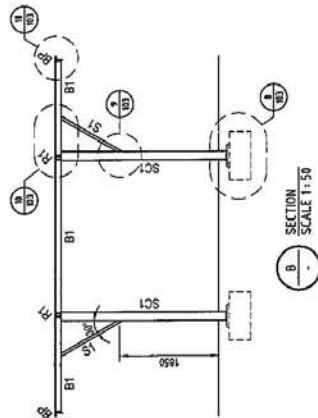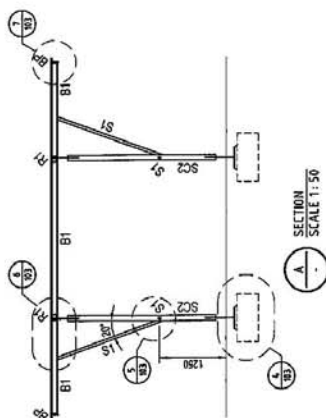

ROOF FRAMING LEGEND

- SC1... 165.1 x 5.0 CHS (HDG)
SC2... 101.6 x 4.0 CHS (HDG)
R1... 100 PFC (HDG)
B1... 100 PFC (HDG)
S1... 48.3 x 3.2 CHS (HDG) DIAGONAL STRUT
P1... C10010
1 ROW OF BRIDGING WHERE SHOWN
PP... 125 x 75 x 6.0 UA (HDG)
BP... 125 x 75 x 6.0 UA (HDG)

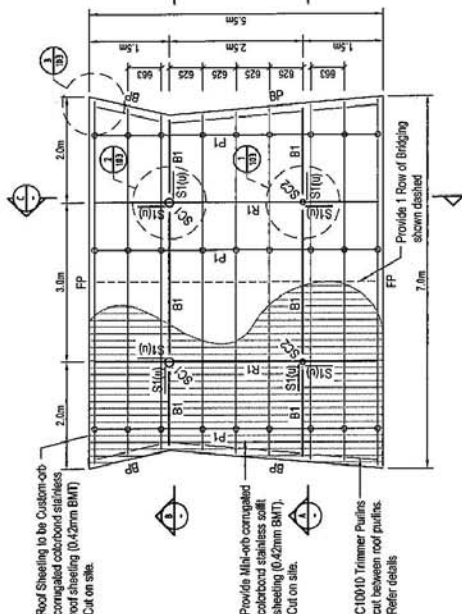


ROOF FRAMING PLAN - ROSS AVE. SHADE STRUCTURE

SCALE 1:50

FOOTING AND SLAB LEGEND

- 900 x 900 x 400 DP, PAD FOOTING
700W x 300 DP, SLAB THICKENING
1300 x 1300 x 250 DP, SLAB THICKENING
DOWELLED JOINT - REFER DETAIL
SAWEN JOINT - REFER DETAIL

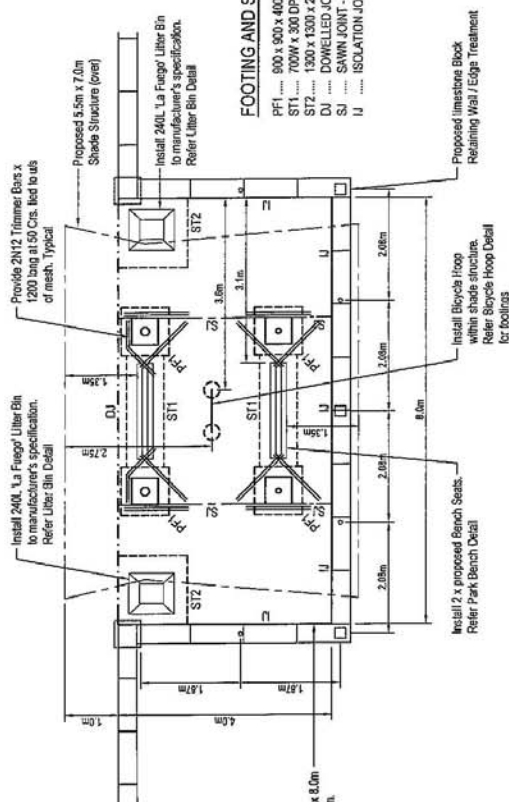

SHADE STRUCTURE FURNITURE AND FIXTURES LAYOUT (ROSS AVE)

SCALE 1 : 50

[illegible]

WEST COAST DRIVE
DUAL USE PATH UPGRADE
CONSULTATION DRAWINGS
SHADE STRUCTURE DETAILS - SHEET 1 OF 4

SCREENTONMARMION



