

SK13C

6/2/08

06-020

KEN PATERSON ARCHITECTS




4 BOWMAN STREET
P.O. BOX 271
SOUTHPORT QLD 4811
WESTERN AUSTRALIA
Tel (08) 9367 6866
Fax (08) 9474 1429
admin@kpa-architects.com




SCALE - 1:100


ELEVATIONS
PROPOSED LIQUOR STORE DEVELOPMENT

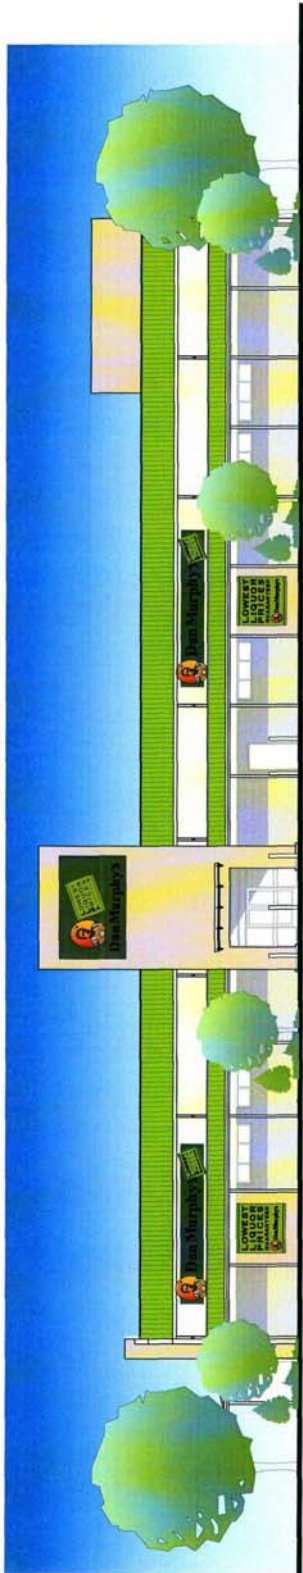

SOUTH ELEVATION

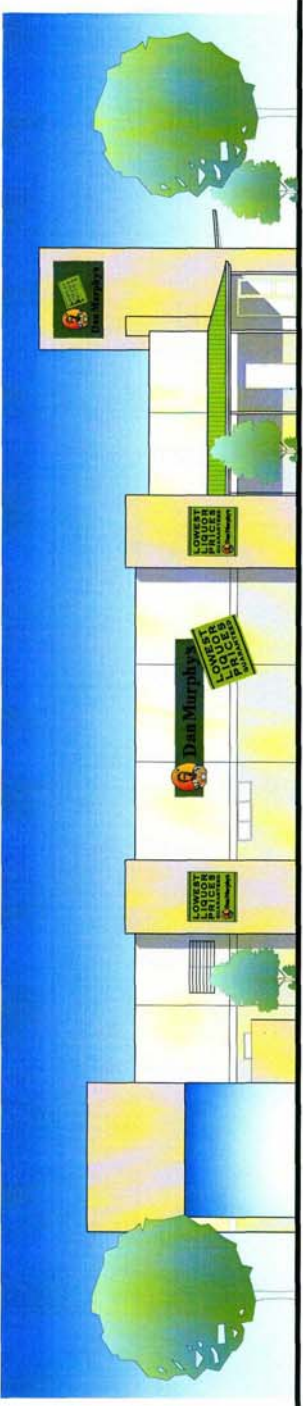

WEST ELEVATION

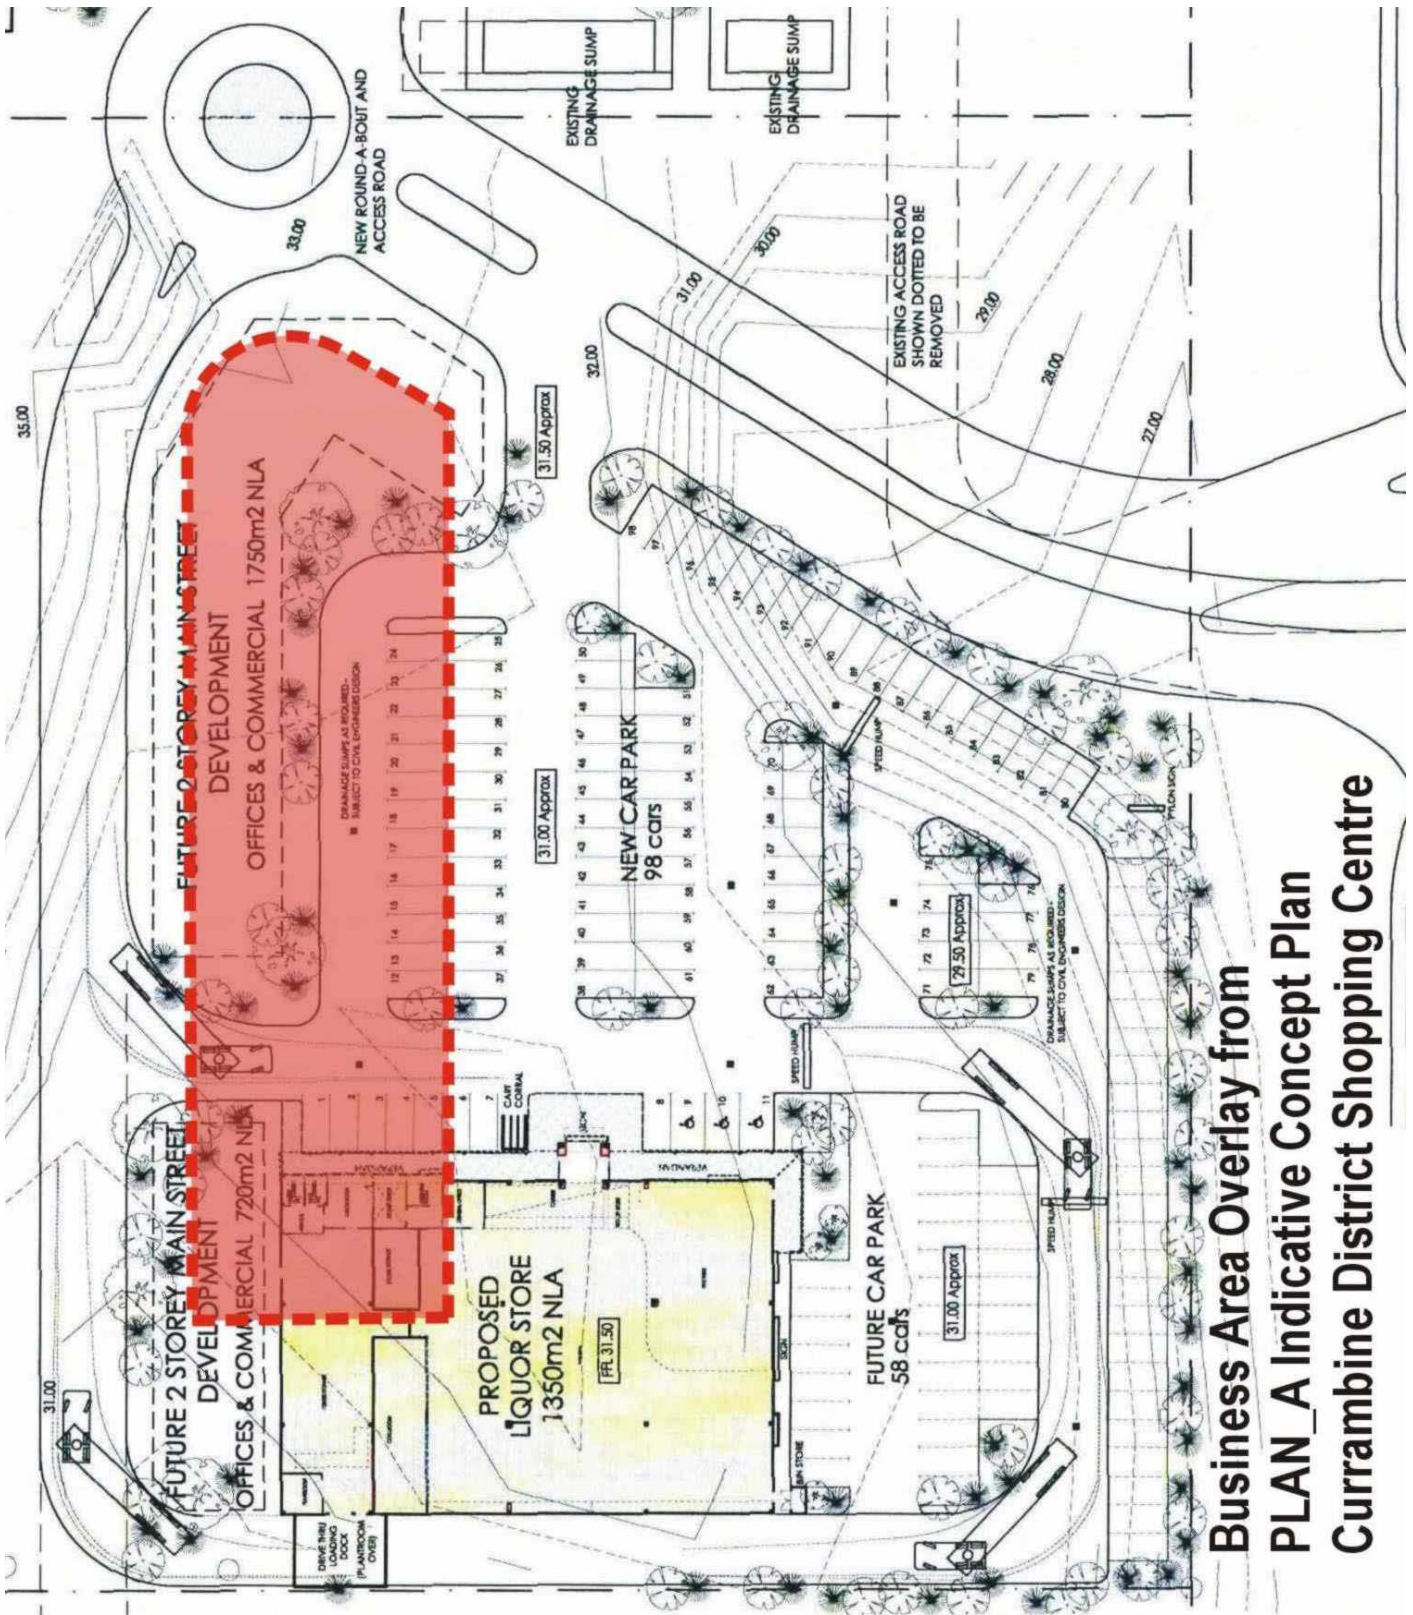

**Business Area Overlay from
PLAN_A Indicative Concept Plan
Currambine District Shopping Centre**