




PLAN (TYPE A)  
SINGLE LEVEL 2x2 UNIT  
SCALE 1:50  
SHEET NO. 1000  
DATE 10/10/2017

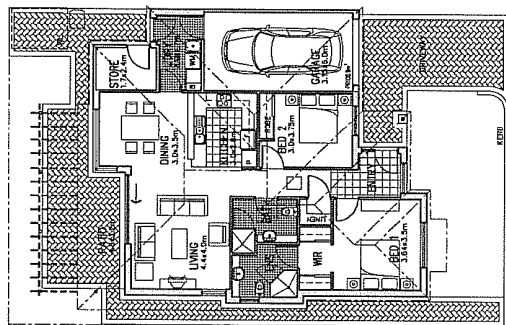


PLAN (TYPE B)  
SINGLE LEVEL 2x2 UNIT  
SCALE 1:50  
SHEET NO. 1001  
DATE 10/10/2017

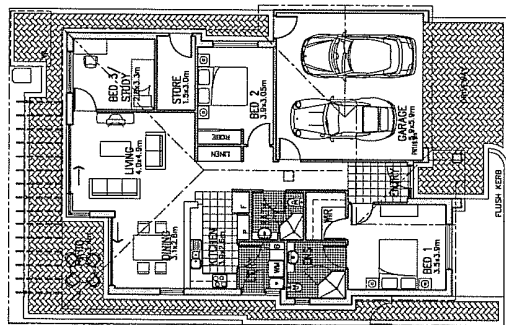



PLAN (TYPE E)  
SINGLE LEVEL 3x2 UNIT  
SCALE 1:50  
SHEET NO. 1002  
DATE 10/10/2017

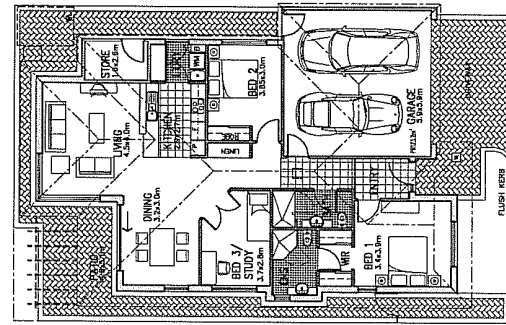

PLAN (TYPE F)  
SINGLE LEVEL 3x2 UNIT  
SCALE 1:50  
SHEET NO. 1003  
DATE 10/10/2017

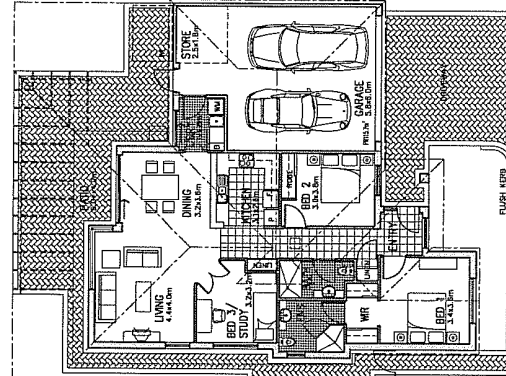

PLAN (TYPE G2)  
SINGLE LEVEL 3x2 UNIT  
SCALE 1:50  
SHEET NO. 1004  
DATE 10/10/2017

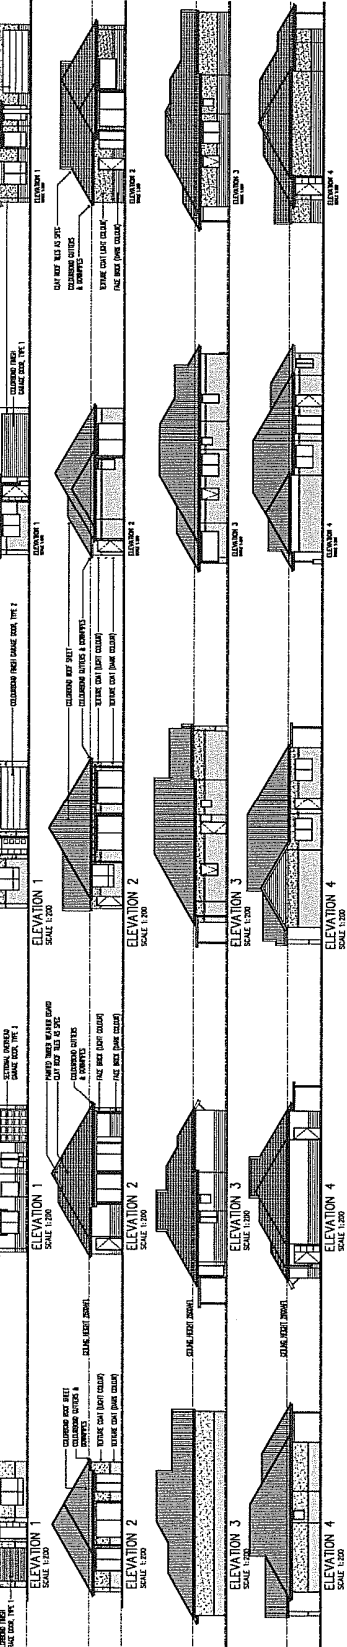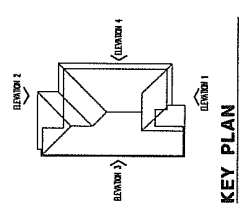

ILLU INDIVIDUAL ELEVATIONS  
SCALE 1:50

NO.	DESCRIPTION	DATE	BY
1	DESIGN	10/10/2017	DP
2	REVISED DESIGN - CORRECTIONS	10/10/2017	DP
3	FINAL DESIGN	10/10/2017	DP
4	ASSEMBLED	10/10/2017	DP

DEVELOPMENT APPROVAL

CURRAMBINE  
RETIREMENT ESTATE  
LOT 5 6018 & 6019 off BURNS ROAD & CONNOLLY DRIVE  
CURRAMBINE

OLDFIELD KNOTT  
ARCHITECTS PTY. LTD.  
2577 HAY STREET, DAGLISH 8008  
TEL: (08) 9381 9785 FAX: (08) 9381 4619  
EMAIL: info@okarch.com.au

SCALE	CHANGED	DATE	BY
1:50	0	10/10/2017	DP
1:10	0	10/10/2017	DP
1:20	0	10/10/2017	DP
1:50	0	10/10/2017	DP

INDEPENDANT LIVING UNITS  
PLANS & ELEVATIONS  
JOB NO. 06084 P03  
REV. 1

THIS IS A CAD DRAWING  
DO NOT PRINT MANUALLY.