

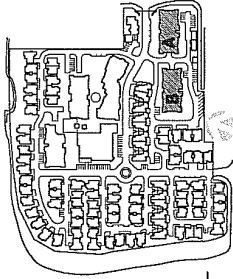


GENERAL NOTE:
REF: TO SHEET A-1 FOR BEHIND UNIT PLANS & STREETS

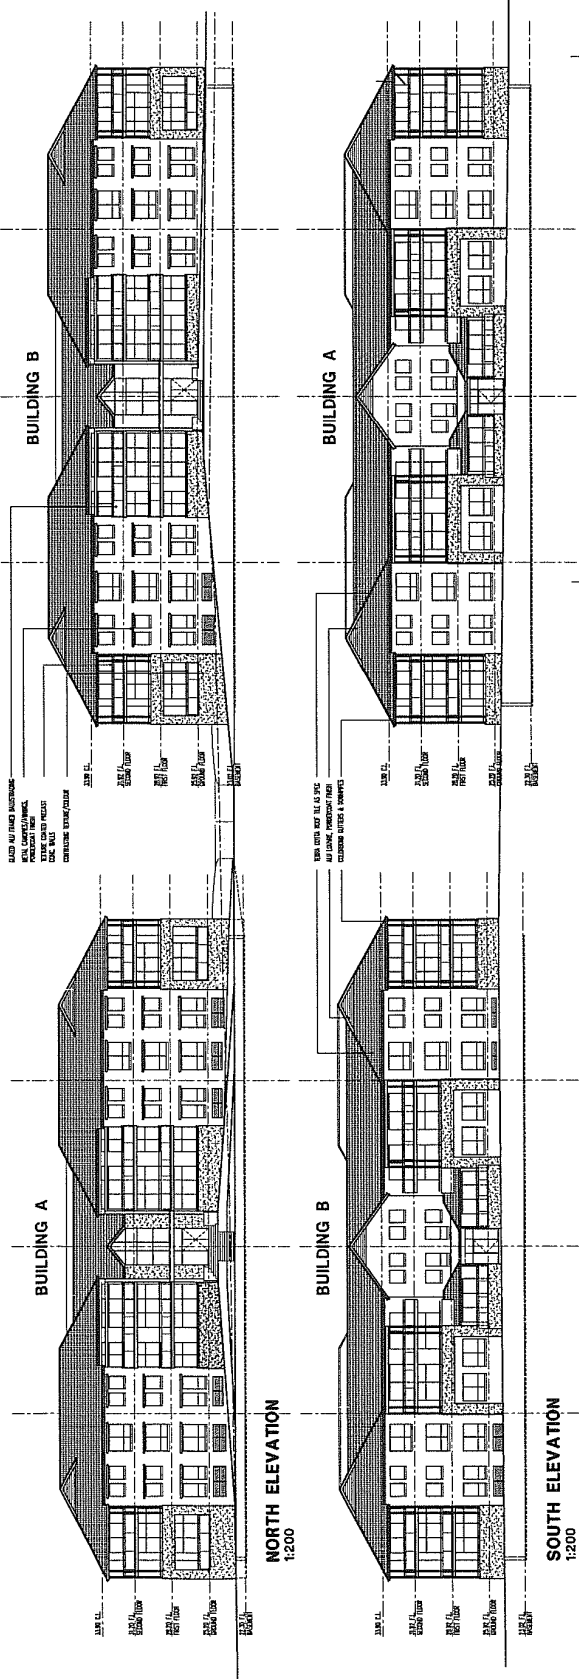

SITE & KEY PLAN

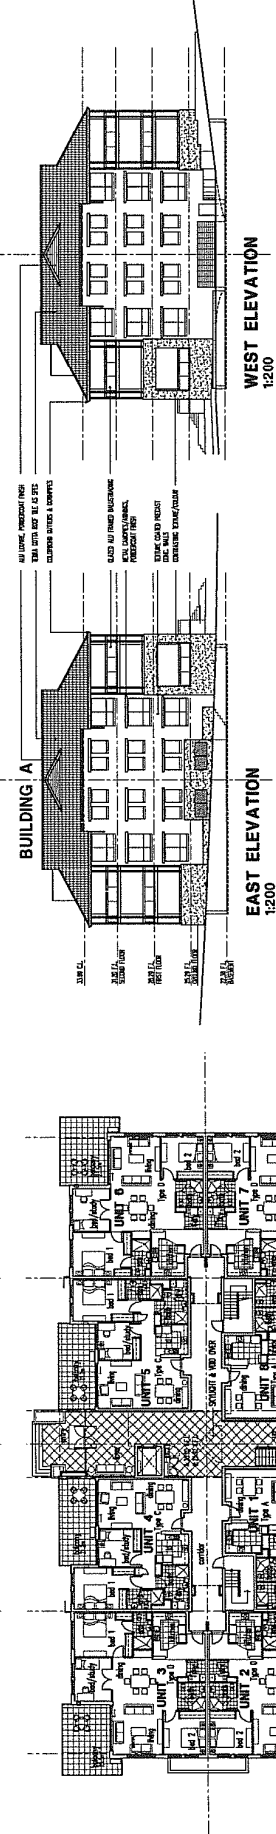

NO.	REVISION	DATE	BY
1	ISSUED FOR PERMIT	10/10/10	WJ
2	ISSUED FOR PERMIT	10/10/10	WJ
DEVELOPMENT APPROVAL

CURRAMBINE
RETIREMENT VILLAGE
LOT 8018 & 8019 OF BURNS BEACH ROAD
& CORRAL DRIVE
CORRAMBINE

OLDFIELD KNOTT
ARCHITECTS PTY. LTD.
P.O. BOX 878, SUBIACO, W.A. 6904
TEL: (08) 9381 0788 FAX: (08) 9381 4619
EMAIL: o.knott@oldfieldknott.com.au

DATE	BY	NO.	REVISION
10/10/10	WJ	006084	P04
10/10/10	WJ	006084	P04
