
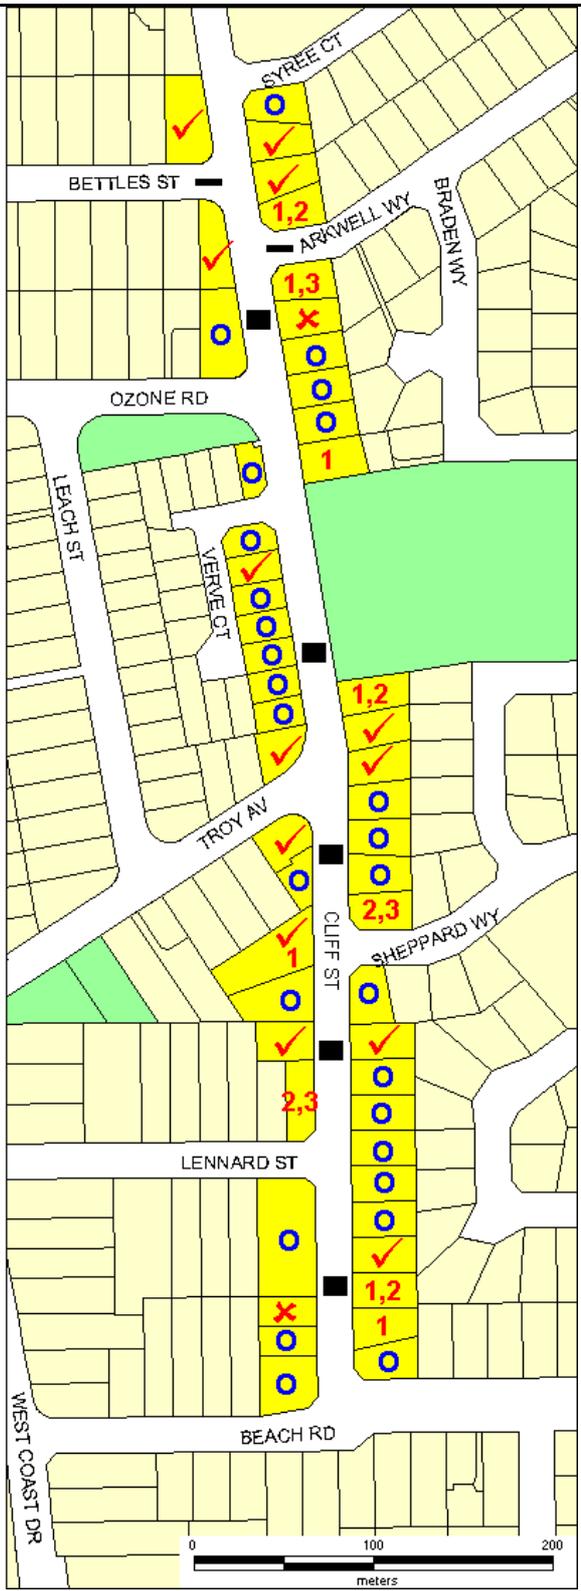



City of Joondalup
 90 Boas Ave, Joondalup WA 6027
 PO Box 21, Joondalup WA 6919
 Ph: 08 9400 4000
 Fax: 08 9300 1383
 info@joondalup.wa.gov.au
 www.joondalup.wa.gov.au

Scale(A4):1:6000
 13 May 2008
 N ↑
 DISCLAIMER: While every care is taken to ensure the accuracy of this data, the City of Joondalup makes no representations or warranties about its accuracy, completeness or suitability for any particular purpose and disclaims all liability for all expenses, losses, damages and costs which you might incur as a result of the data being inaccurate or incomplete in any way and for any reason.

**CLIFF STREET TRAFFIC MANAGEMENT SCHEME
 LOCATION PLAN**

- ✓ SUPPORTS ALL PROPOSED TREATMENTS
- 1 SUPPORTS TREATMENTS FROM ROSS TO SYREE
- 2 SUPPORTS TREATMENTS FROM SYREE TO TROY
- 3 SUPPORTS TREATMENTS FROM TROY TO BEACH
- ✗ DOES NOT SUPPORT ANY TREATMENTS
- NO REPLY
- PROPOSED TRAFFIC MANAGEMENT DEVICE

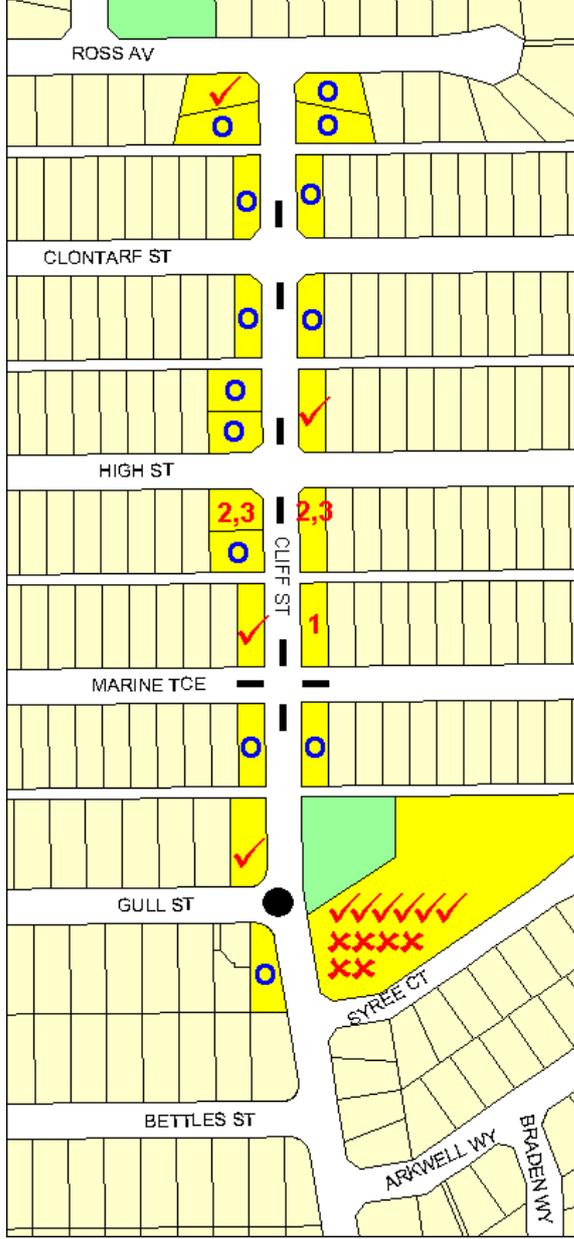

90 Boas Ave, Joondalup WA 6027
 PO Box 21, Joondalup WA 6919
 Ph: 08 9400 4000
 Fax: 08 9300 1383
 info@joondalup.wa.gov.au
 www.joondalup.wa.gov.au



Scale(A3): NTS

March 2008

DISCLAIMER: While every care is taken to ensure the accuracy of this data, the City of Joondalup makes no representations or warranties about its accuracy, completeness or suitability for any particular purpose and disclaims all liability for all expenses, losses, damages and costs which you might incur as a result of the data being inaccurate or incomplete in any way and for any reason.

**CLIFF STREET TRAFFIC MANAGEMENT SCHEME
 RESULTS OF COMMUNITY CONSULTATION**

CLIFF STREET, SORRENTO
WORKING GROUP
PROPOSED ROAD TRAFFIC
MANAGEMENT
TREATMENTS



MEDIAN ISLANDS ON
CLIFF STREET.

ROUNDBOUT AT
GULL STREET.

TRAFFIC ISLAND ON
BETTLES STREET.

TRAFFIC ISLAND

TRAFFIC ISLAND ON
ARKWELL STREET.

NEW CENTRE LINE.

SPEED PLATEAU
WITHIN EXISTING
CENTRE BLISTER
ISLAND.

SPEED PLATEAU
ADJACENT TO
HOUSE No.25 &
28-30

SPEED PLATEAU
ADJACENT TO
HOUSE No.19 & 20

TRAFFIC ISLANDS