



90 Boas Ave, Joondalup WA 6027
 PO Box 21, Joondalup WA 6919
 Ph: 08 9400 4000
 Fax: 08 9300 1383
info@joondalup.wa.gov.au
www.joondalup.wa.gov.au




Scale(A4):1:1080

Date: 1 October 2009

DISCLAIMER: While every care is taken to ensure the accuracy of this data, the City of Joondalup makes no representations or warranties about its accuracy, completeness or suitability for any particular purpose and disclaims all liability for all expenses, losses, damages and costs which you might incur as a result of the data being inaccurate or incomplete in any way and for any reason.

GRIFFELL WAY DUNCRAIG

No.	REVISION	BY	DATE	AUTH	CDU
A	DRAFT PLOT.		12/8/09		

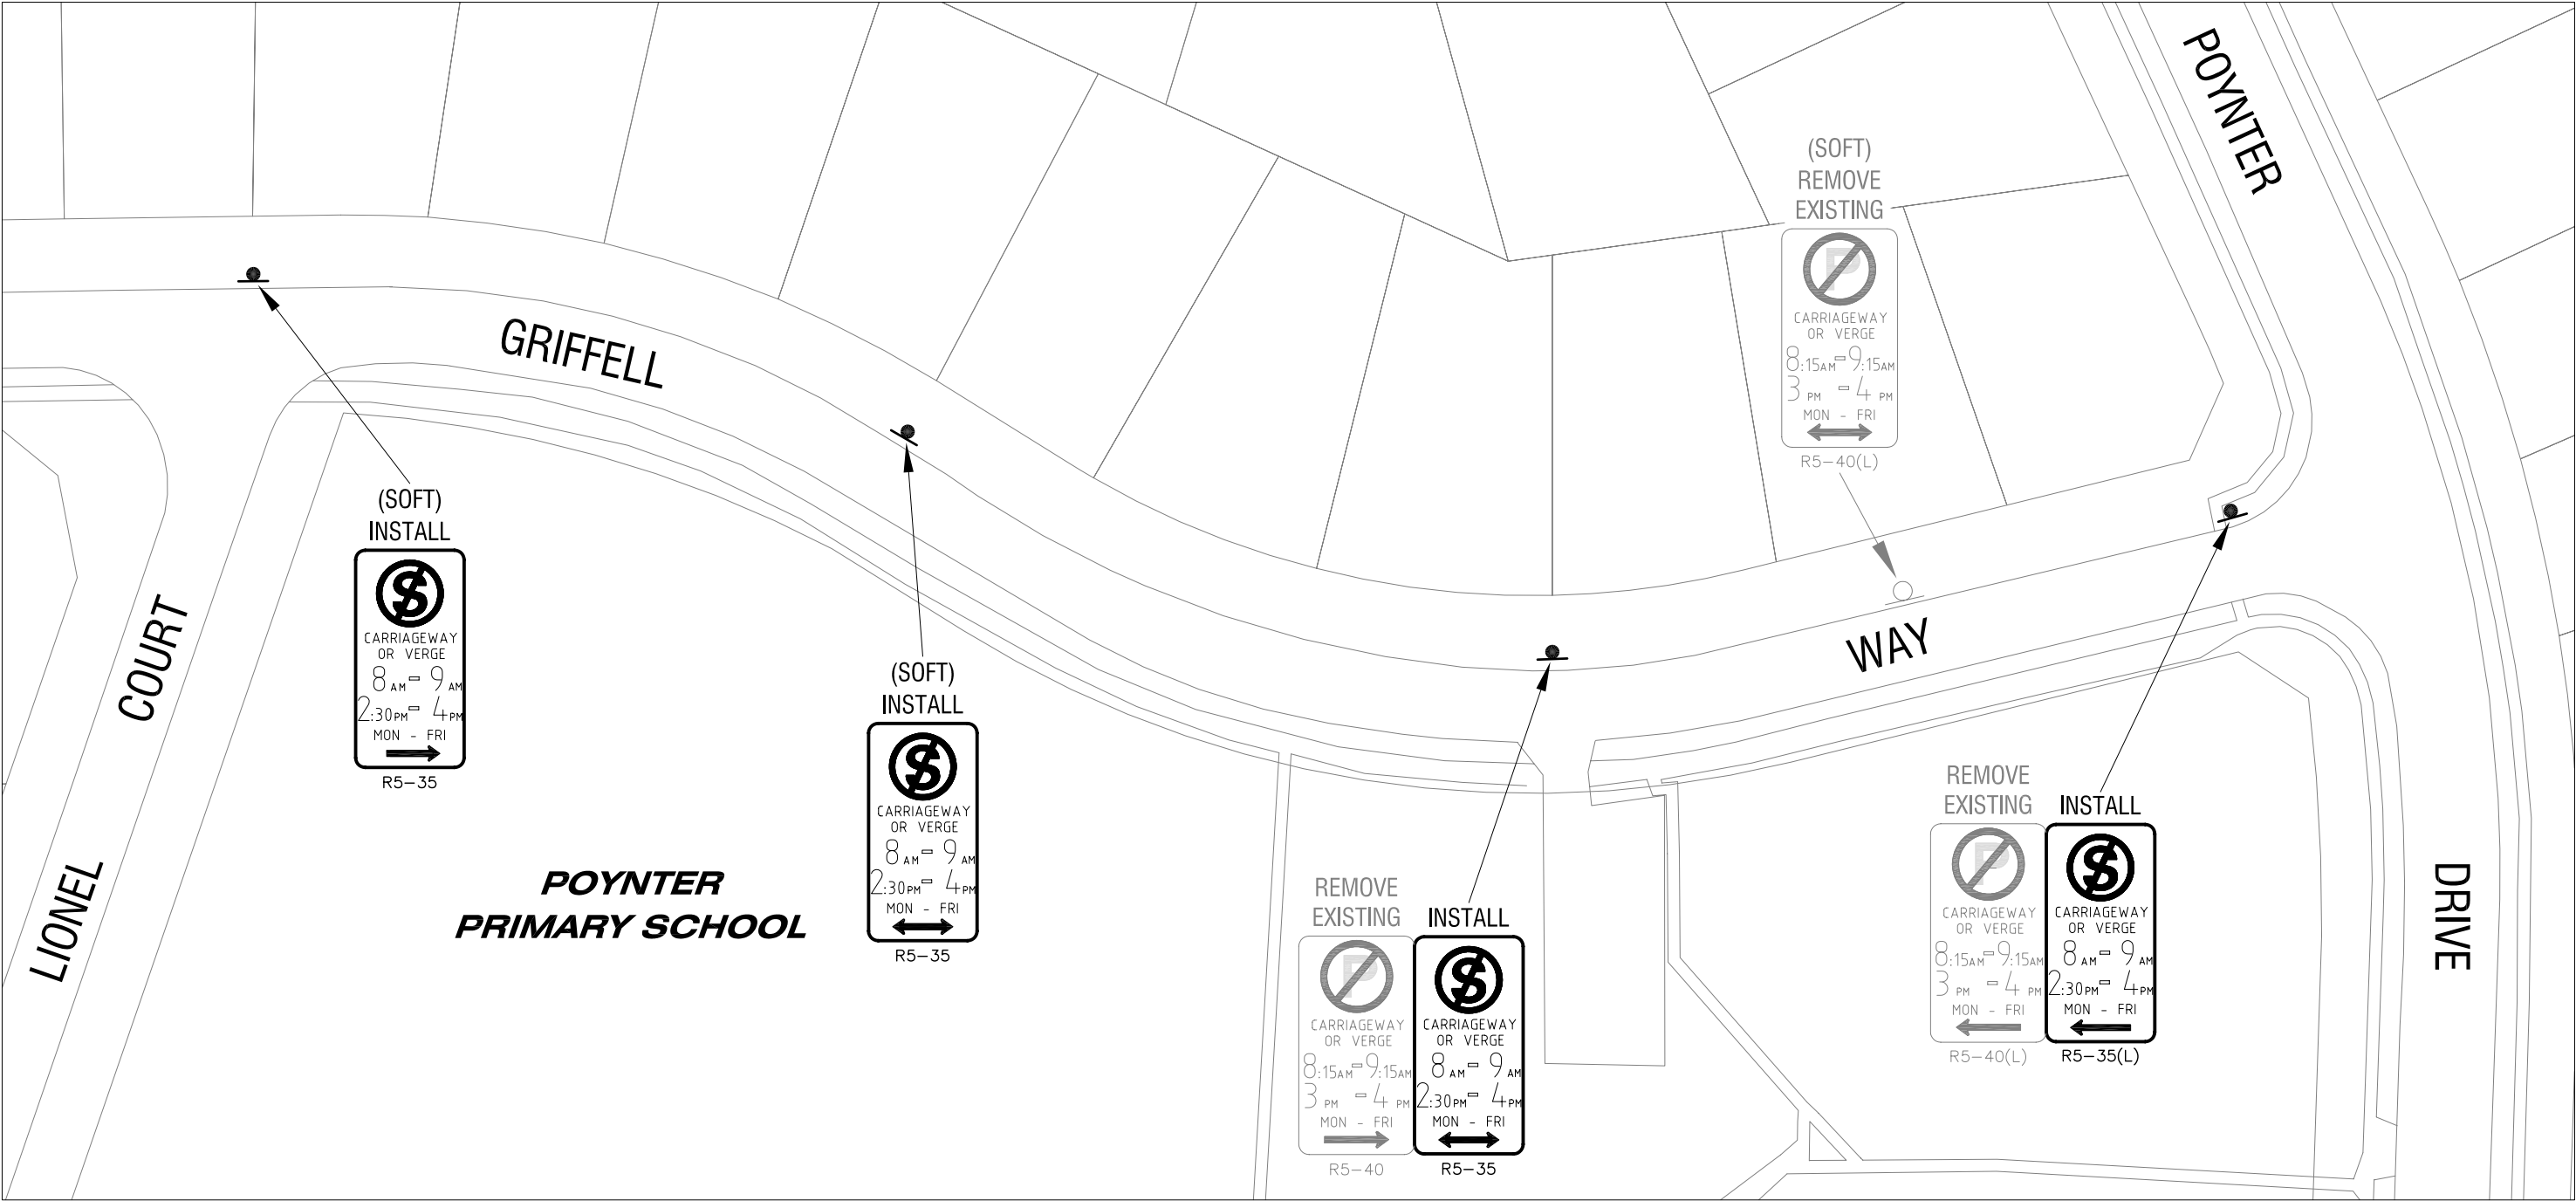

DATUM LOCAL	GRID LOCAL	DESIGNED <i>C.P.LAW</i> 12/8/2009	APPROVED / 2009
HORIZONTAL 1:750	10 0 10 20 30 SCALE IN METRES	DRAWN <i>C.P.LAW</i> 12/8/2009	MANAGER: INFRASTRUCTURE MANAGEMENT SERVICES
SURVEY INFORMATION	CHECKED BY / 2009	APPROVED FOR CONSTRUCTION	
	CO-ORDINATOR: CIVIL PROJECTS		
DESIGN \ DRAWING DIRECTORY: Ims on 'flamenco'// I:\CDS\CHRIS\AutoCAD Drawings\	AUTHORISED / 2009	/ 2009	
	TEAM LEADER: CIVIL PROJECTS SERVICES	DIRECTOR: INFRASTRUCTURE SERVICES	

GRIFFELL WAY
PARKING PROHIBITION



CITY OF
JOONDALUP

FILE No.	DRAWING No	SHEET	REVISION	ORIGINAL DRG.SIZE
-	E 0000 - 0 - A			A3

LOCALITY DUNCRAIG