


Subject Site
Joondalup Health Campus
60 Shenton Avenue, Joondalup

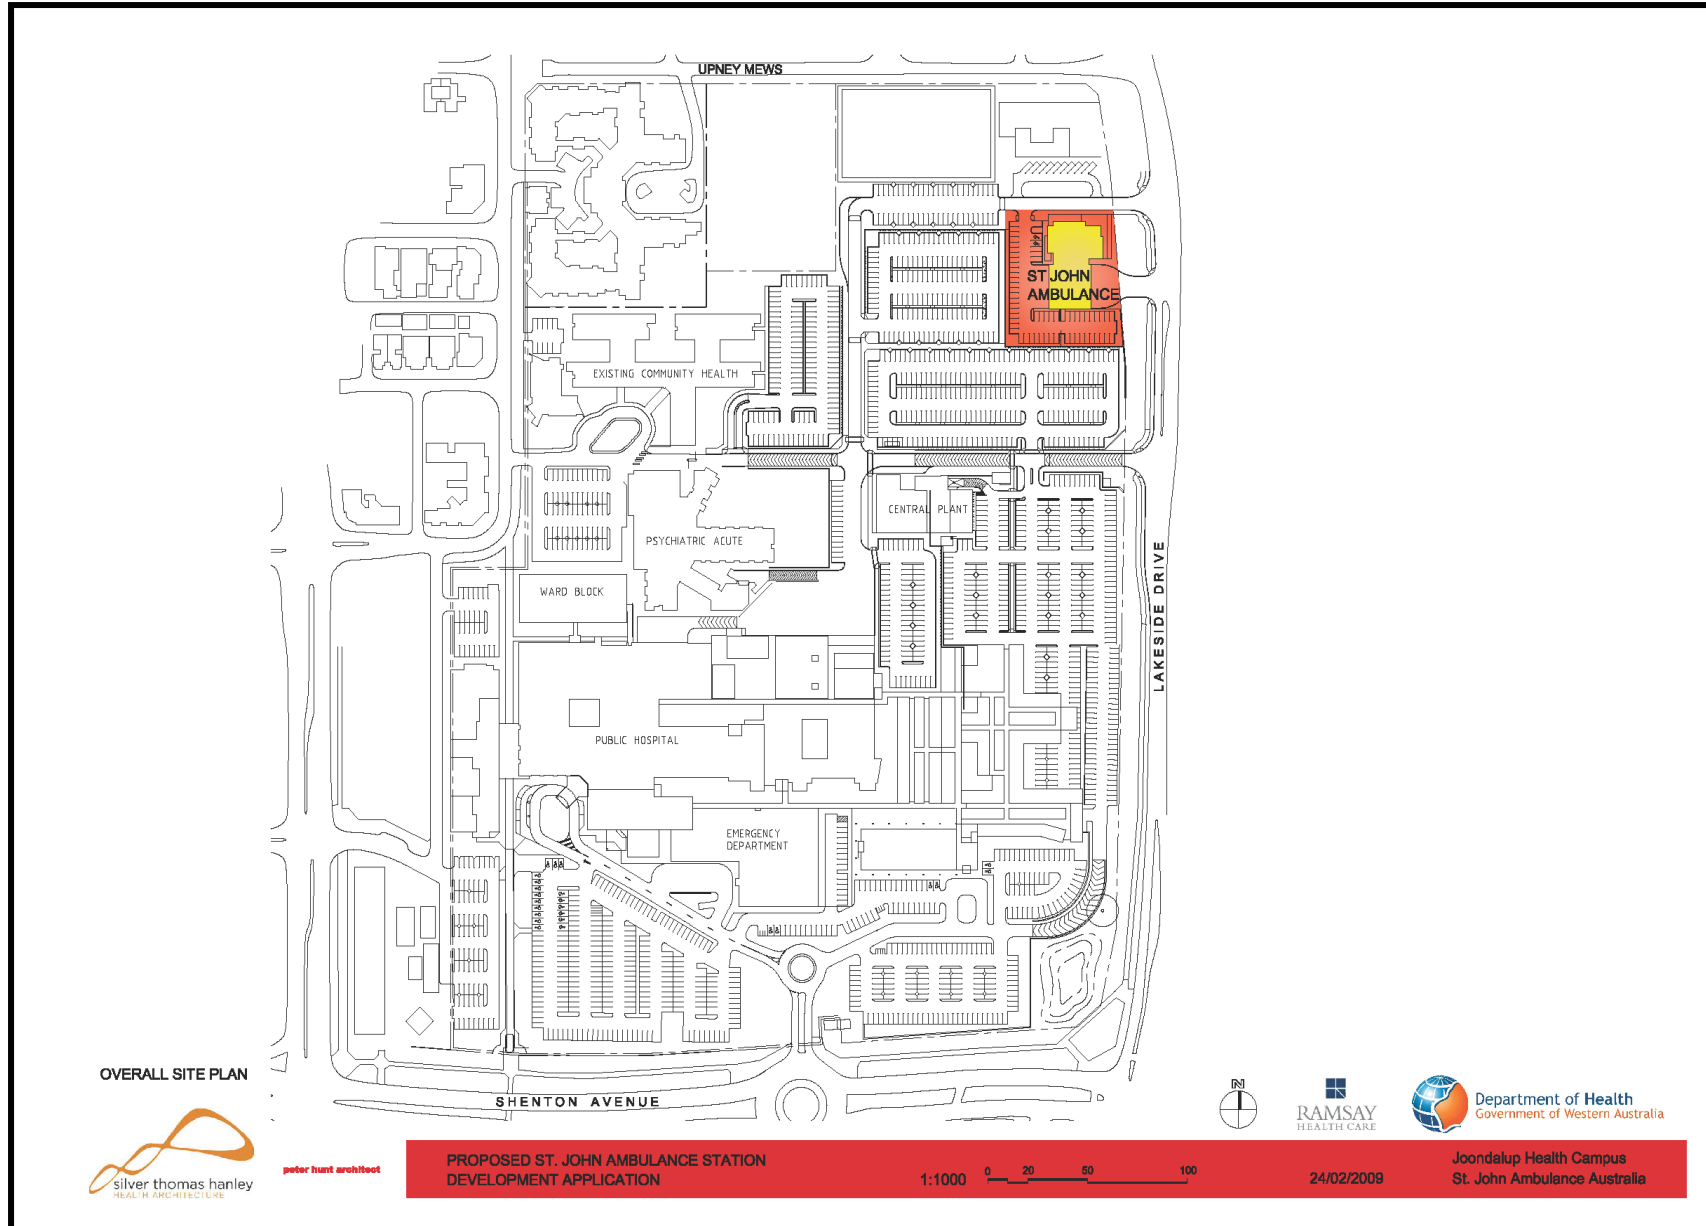

OVERALL SITE PLAN



peter hunt architect


PROPOSED ST. JOHN AMBULANCE STATION
DEVELOPMENT APPLICATION

1:1000 0 20 50 100




Joondalup Health Campus
St. John Ambulance Australia

24/02/2009

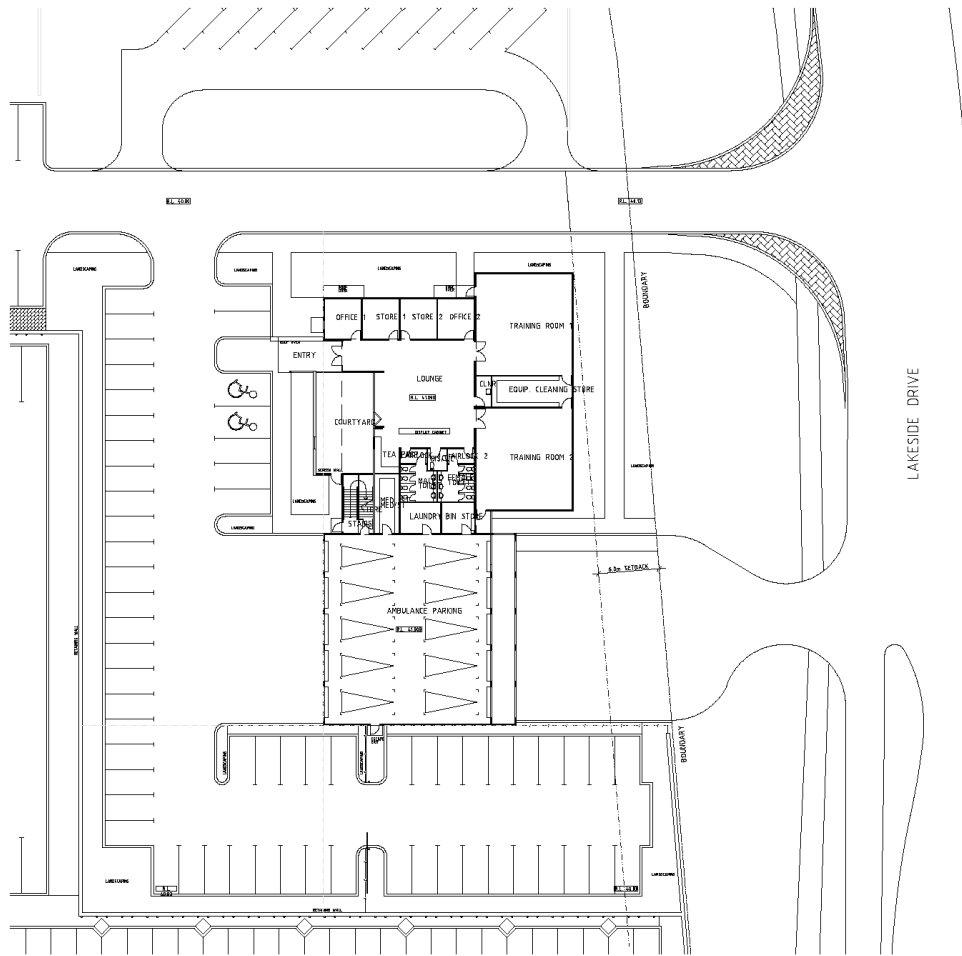

LEVEL 0 & SITE PLAN

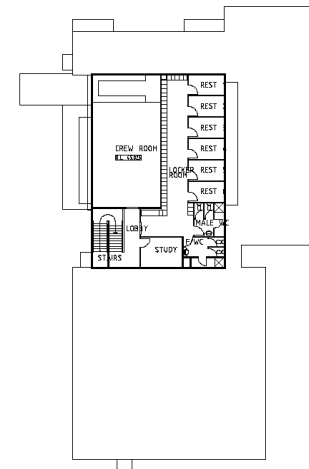

LEVEL 1 PLAN



peter hunt architect


PROPOSED ST. JOHN AMBULANCE STATION
DEVELOPMENT APPLICATION


1:200



19.05.2009

Joondalup Health Campus
St. John Ambulance Australia

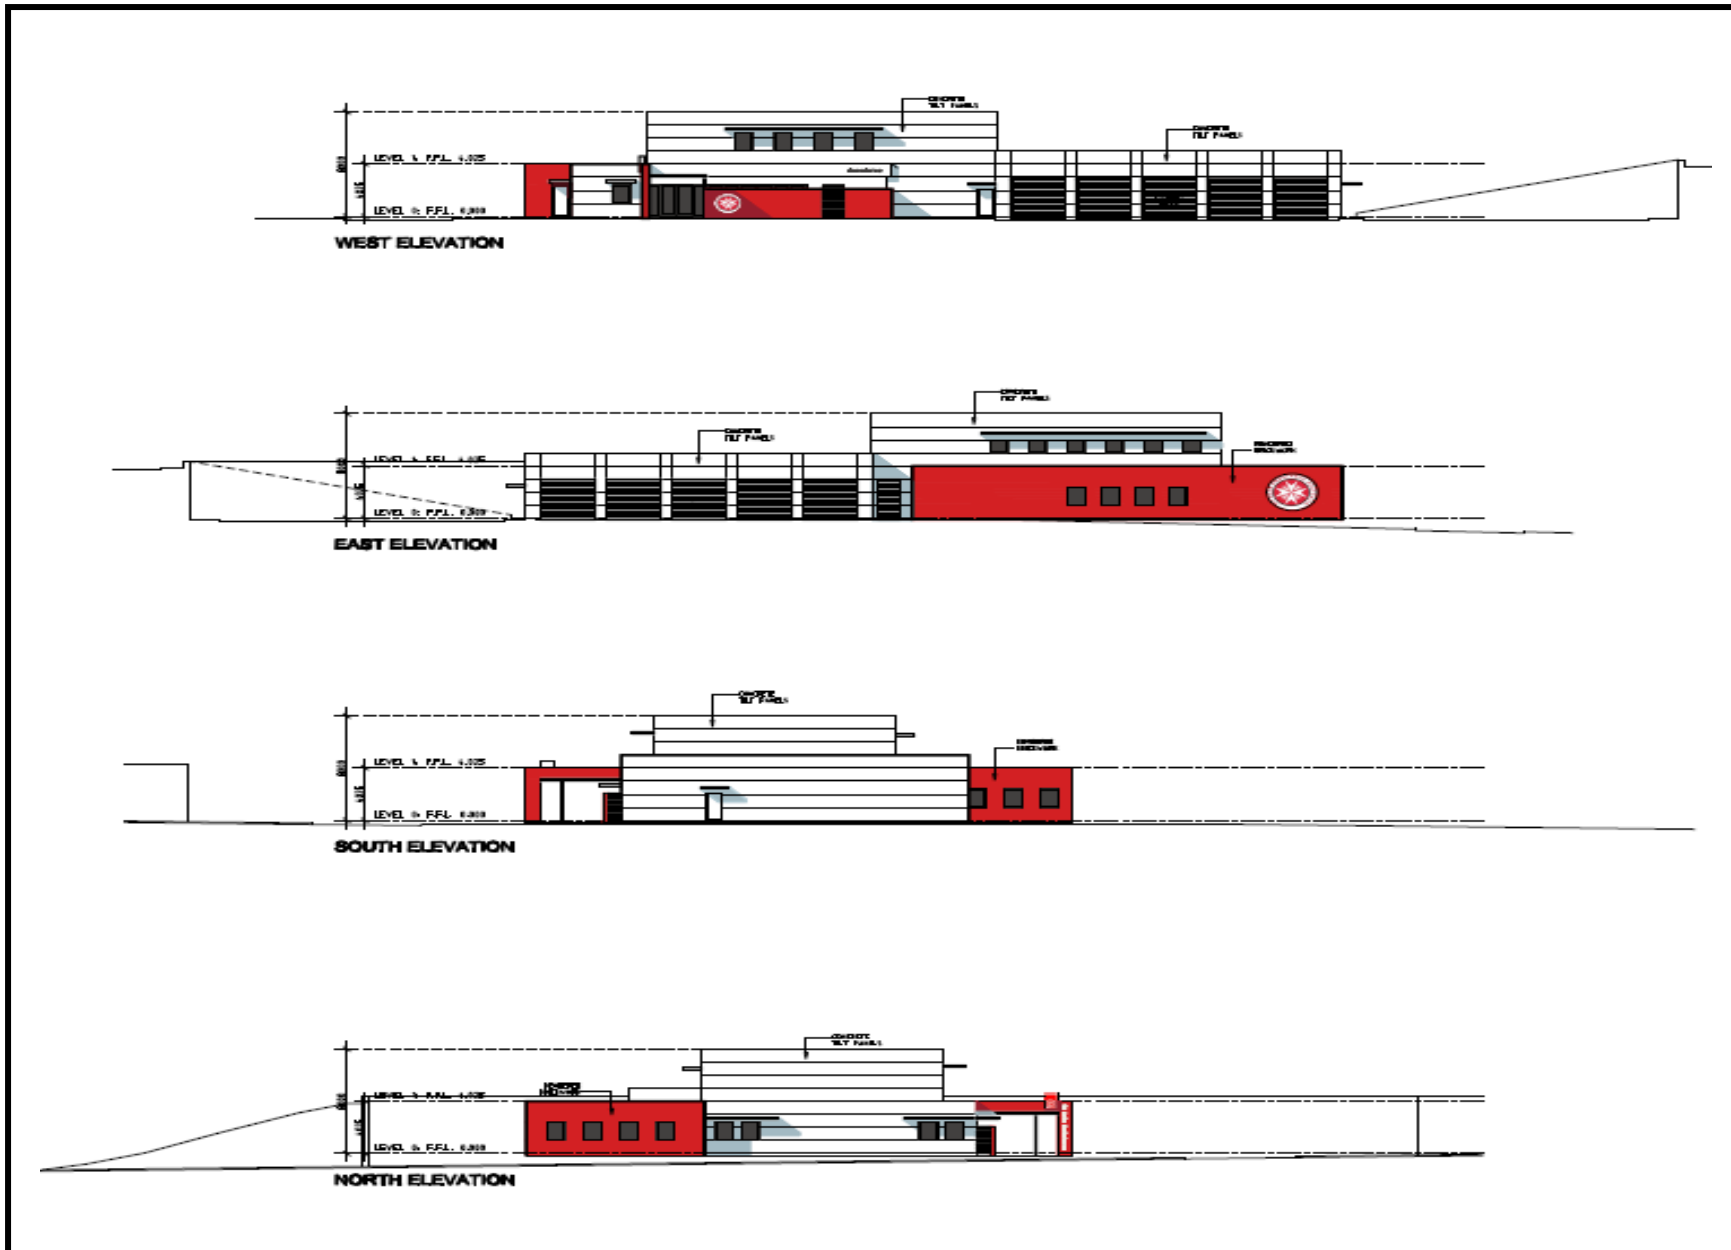

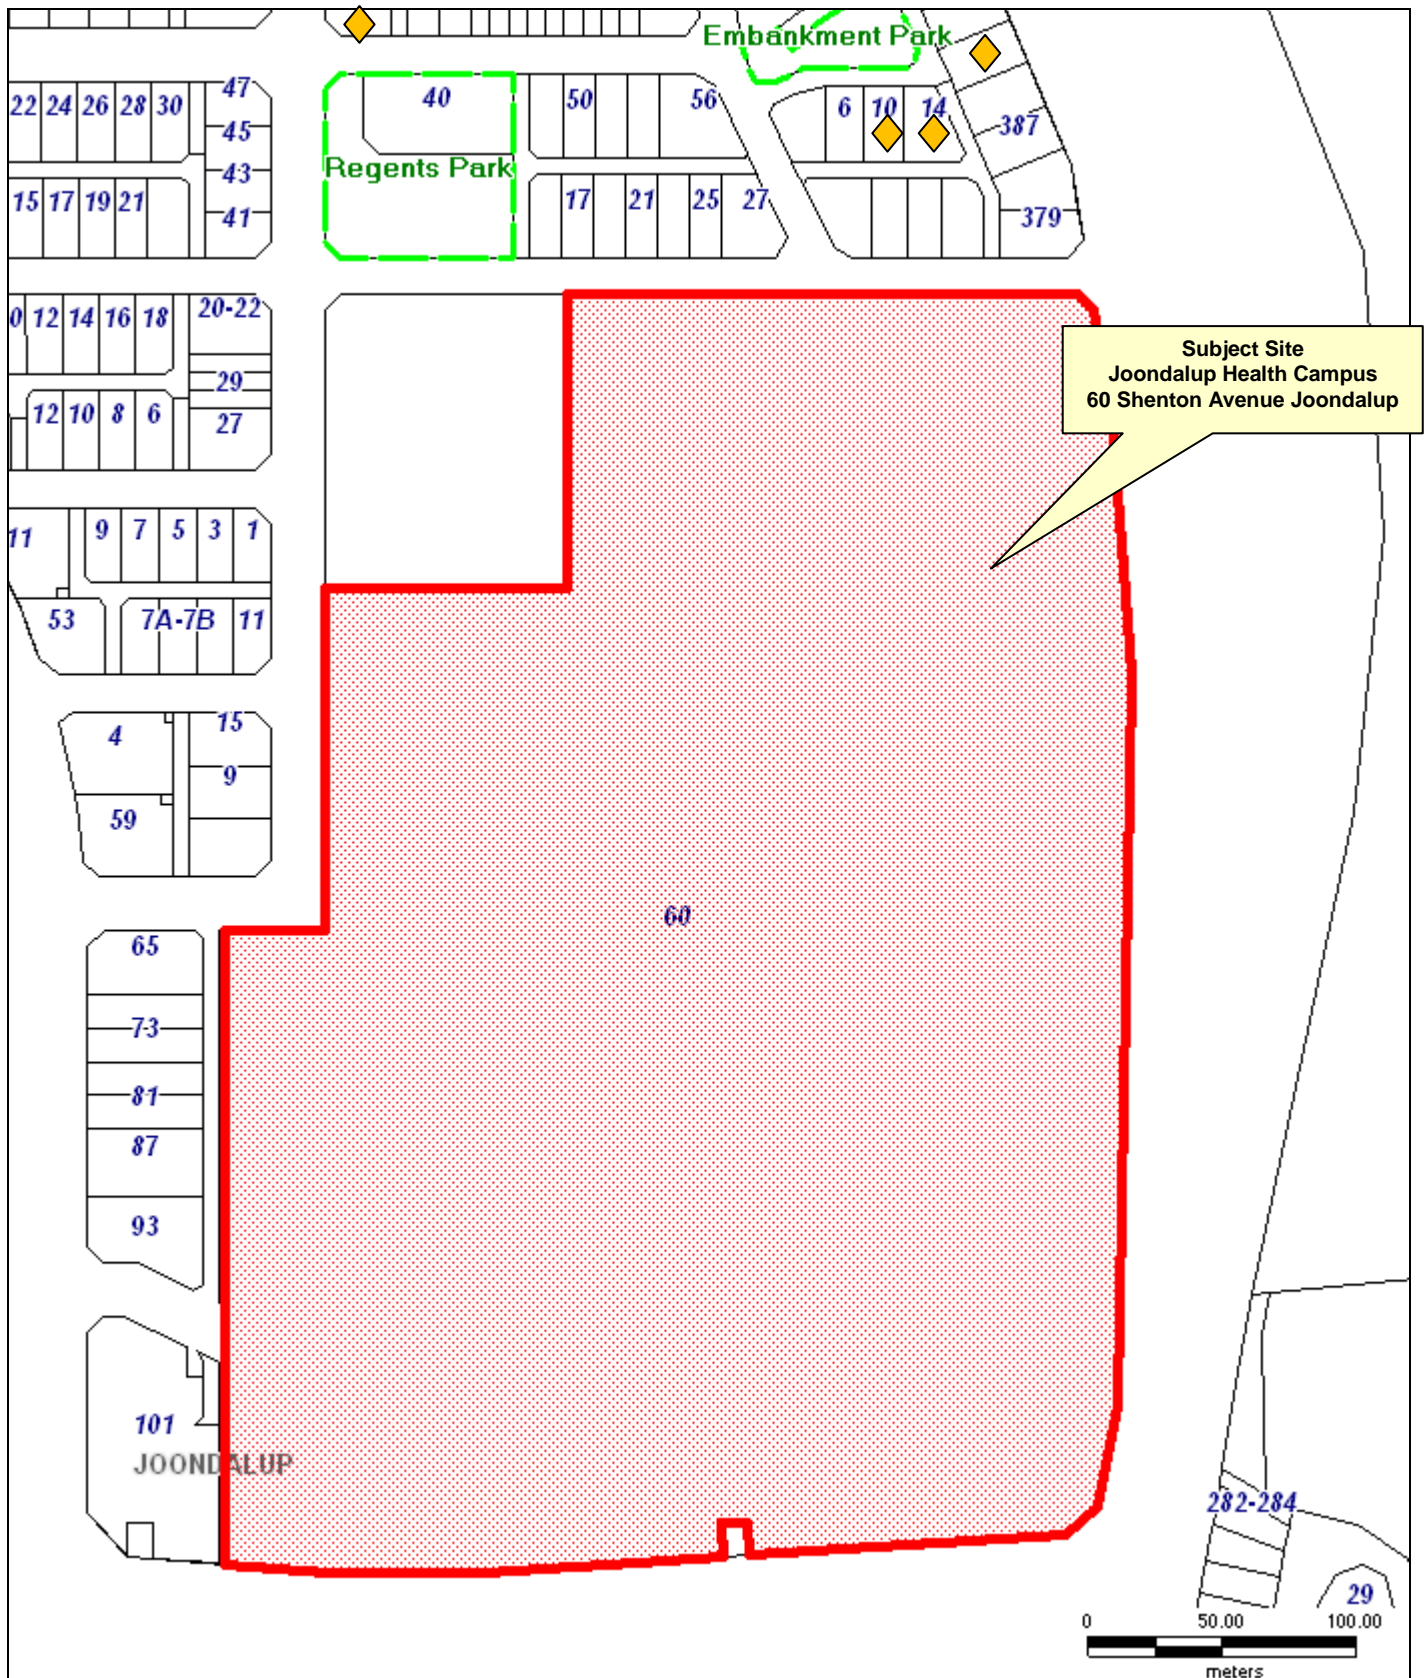

KEY

- ⊗ Objection
- ◇ No Objection

⊗ No Address Provided x 1