


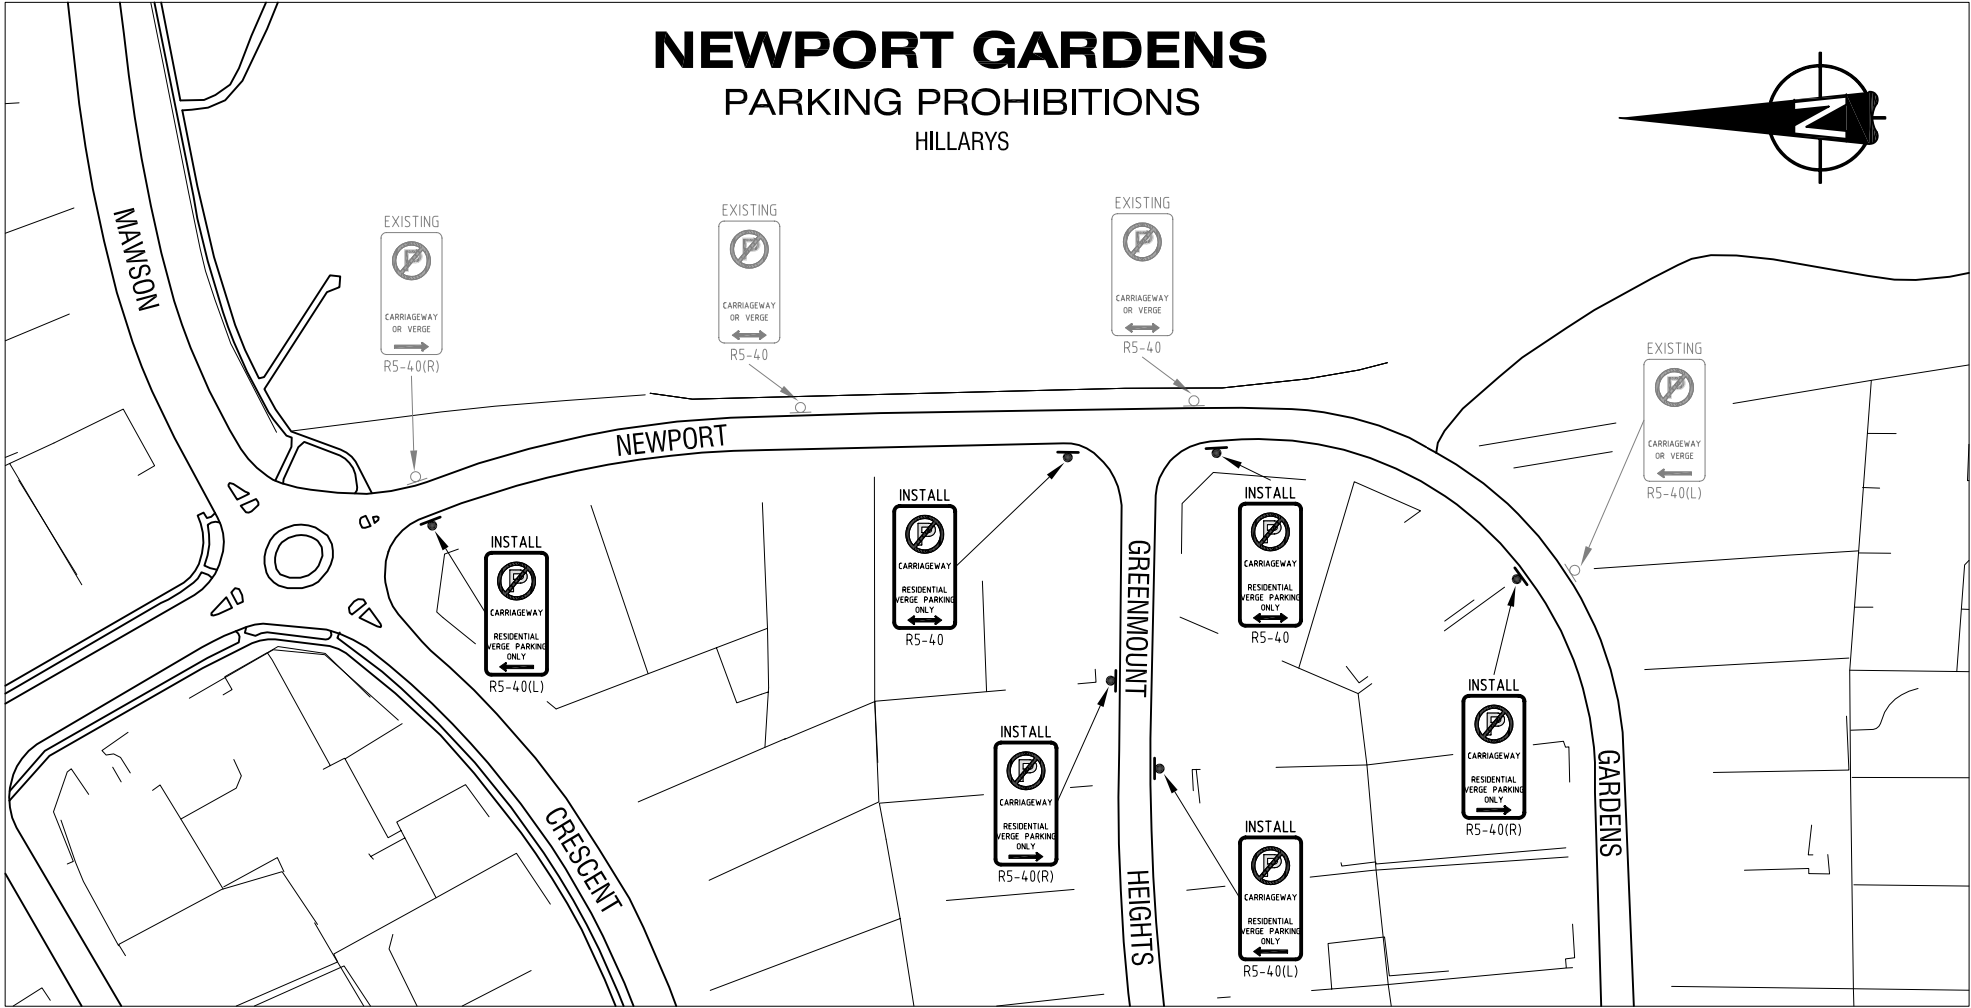

Newport Gardens – street verge


No.	REVISION	BY	DATE	AUTH	CDU
A	DRAFT PLOT.	C.P.L.	4/11/08		



DATUM LOCAL	GRID LOCAL	DESIGNED C.P.LAW 4/11/2008	APPROVED
HORIZONTAL N.T.S.		DRAWN C.P.LAW. 4/11/2008	/ 2008 MANAGER: INFRASTRUCTURE MANAGEMENT SERVICES
SURVEY INFORMATION / 2008		CHECKED BY / 2008 CO-ORDINATOR: PROJECTS AND TRAFFIC ENGINEERING	APPROVED FOR CONSTRUCTION
DRAWING DIRECTORY: IMS-IMRS-PD1// C:\LAND PROJECTS 2007-		AUTHORISED / 2008	/ 2008
CD ROM ARCHIVE No. N/A		TEAM LEADER: CIVIL PROJECTS SERVICES	DIRECTOR: INFRASTRUCTURE SERVICES

NEWPORT GARDENS
PARKING PROHIBITIONS
(Option 2)

LOCALITY
HILLARYS

 **CITY OF JOONDALUP**

FILE No. - DRAWING No. E 0000-0 SHEET No. 0

ORIGINAL DRG.SIZE A3



CARRIAGEWAY

RESIDENTIAL
VERGE PARKING
ONLY