


90 Boas Ave, Joondalup WA 6027
 PO Box 21, Joondalup WA 6919
 Ph: 08 9400 4000
 Fax: 08 9300 1383
 info@joondalup.wa.gov.au
 www.joondalup.wa.gov.au

 


Scale(A4):1:10000


Date: 11 July 2008

DISCLAIMER: While every care is taken to ensure the accuracy of this data, the City of Joondalup makes no representations or warranties about its accuracy, completeness or suitability for any particular purpose and disclaims all liability for all expenses, losses, damages and costs which you might incur as a result of the data being inaccurate or incomplete in any way and for any reason.

LOCALITY PLAN DUFFY TERRACE, WOODVALE

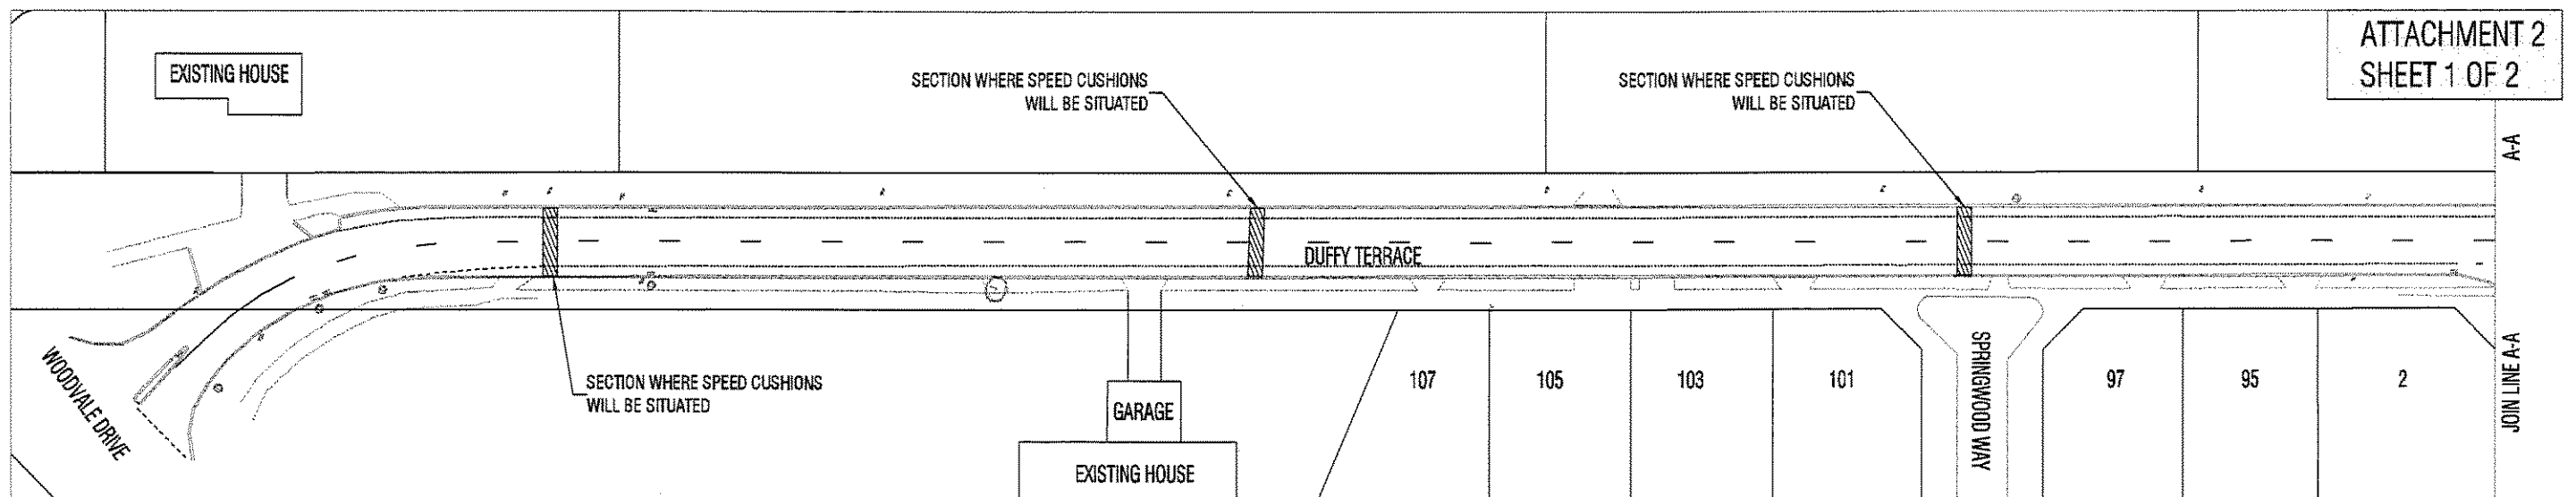


DUFFY TERRACE SPEED CUSHION LOCATIONS
SCALE 1:1000

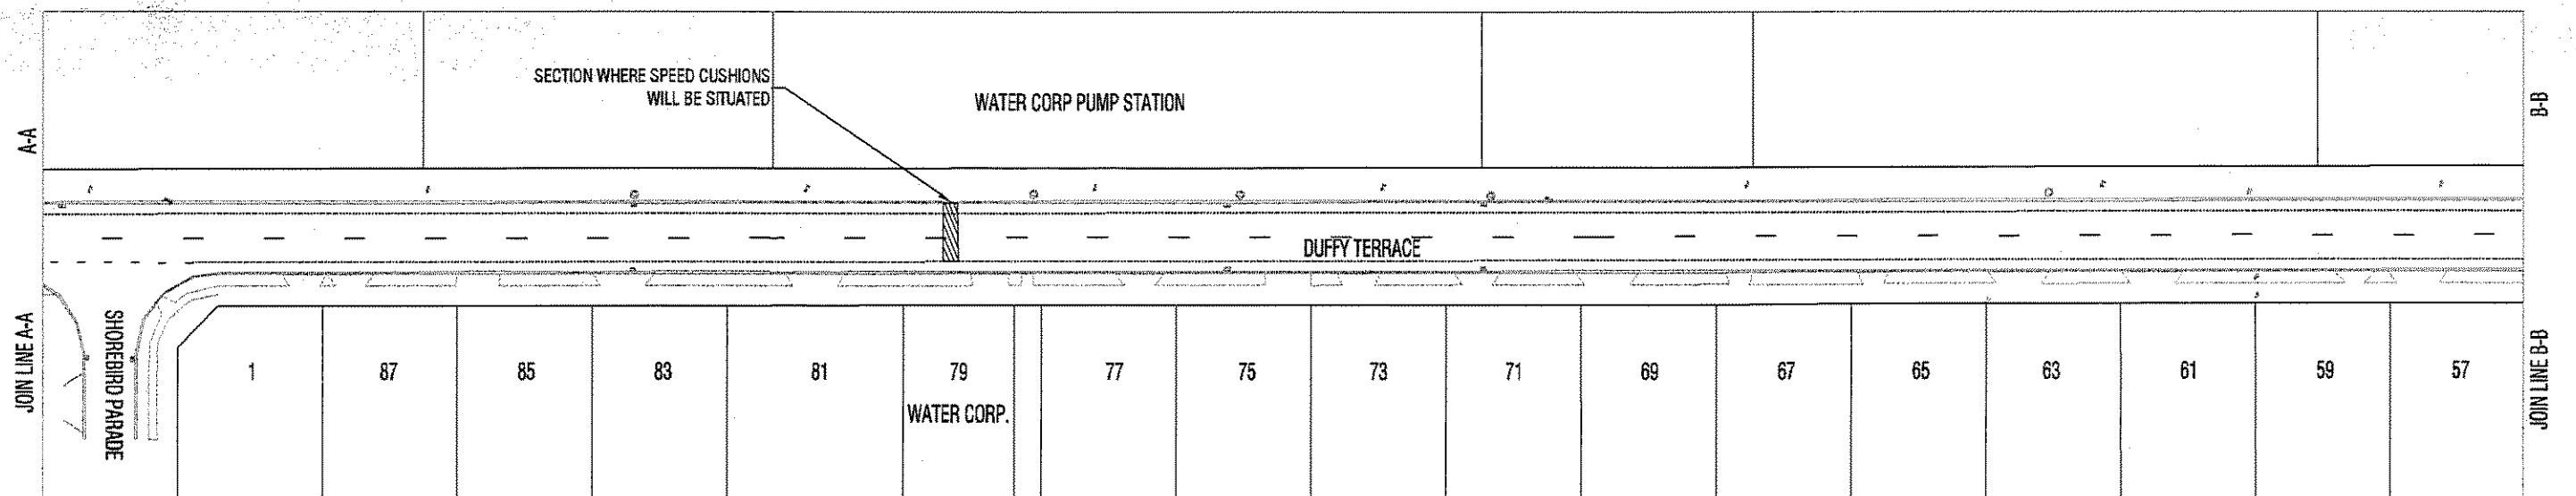

DUFFY TERRACE SPEED CUSHION LOCATIONS
SCALE 1:1000




LEGEND

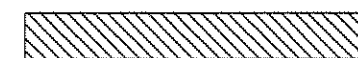


SECTION WHERE SPEED CUSHIONS
WILL BE SITUATED


DATUM LOCAL	GRID LOCAL	DESIGNED <i>N. KING 1/09</i>	APPROVED	<h2 style="text-align: center;">DUFFY TERRACE</h2> <h3 style="text-align: center;">TRAFFIC CALMING SPEED CUSHIONS LOCATIONS</h3>	<h2 style="text-align: center;">CITY OF JOONDALUP</h2> <h3 style="text-align: center;">INFRASTRUCTURE MANAGEMENT SERVICES</h3> <h3 style="text-align: center;">CIVIL DESIGN SERVICES</h3>				
SCALE 1:1000	DRAWN <i>N. KING 1/09</i>	/ /20	MANAGER INFRASTRUCTURE DESIGN SERVICES						
SURVEY INFORMATION ----- / /20	CHECKED BY	CHECKED BY	APPROVED FOR CONSTRUCTION						
DRAWING DIRECTORY: IMS_DS_P00_T1PROGRAM FILES\LAND DESKTOP\DWG\USERS\N.DRAFTING\	DESIGNER	ENGINEER							
CD ROM ARCHIVE No.	AUTHORISED / /20	CD-ORDINATOR PROJECT DESIGN	DIRECTOR TECHNICAL SERVICES	LOCALITY WOODVALE	FILE No.	DRAWING No	SHEET	REVISION	ORIGINAL DRG. SIZE
					-	E 1736-1 - A			A3

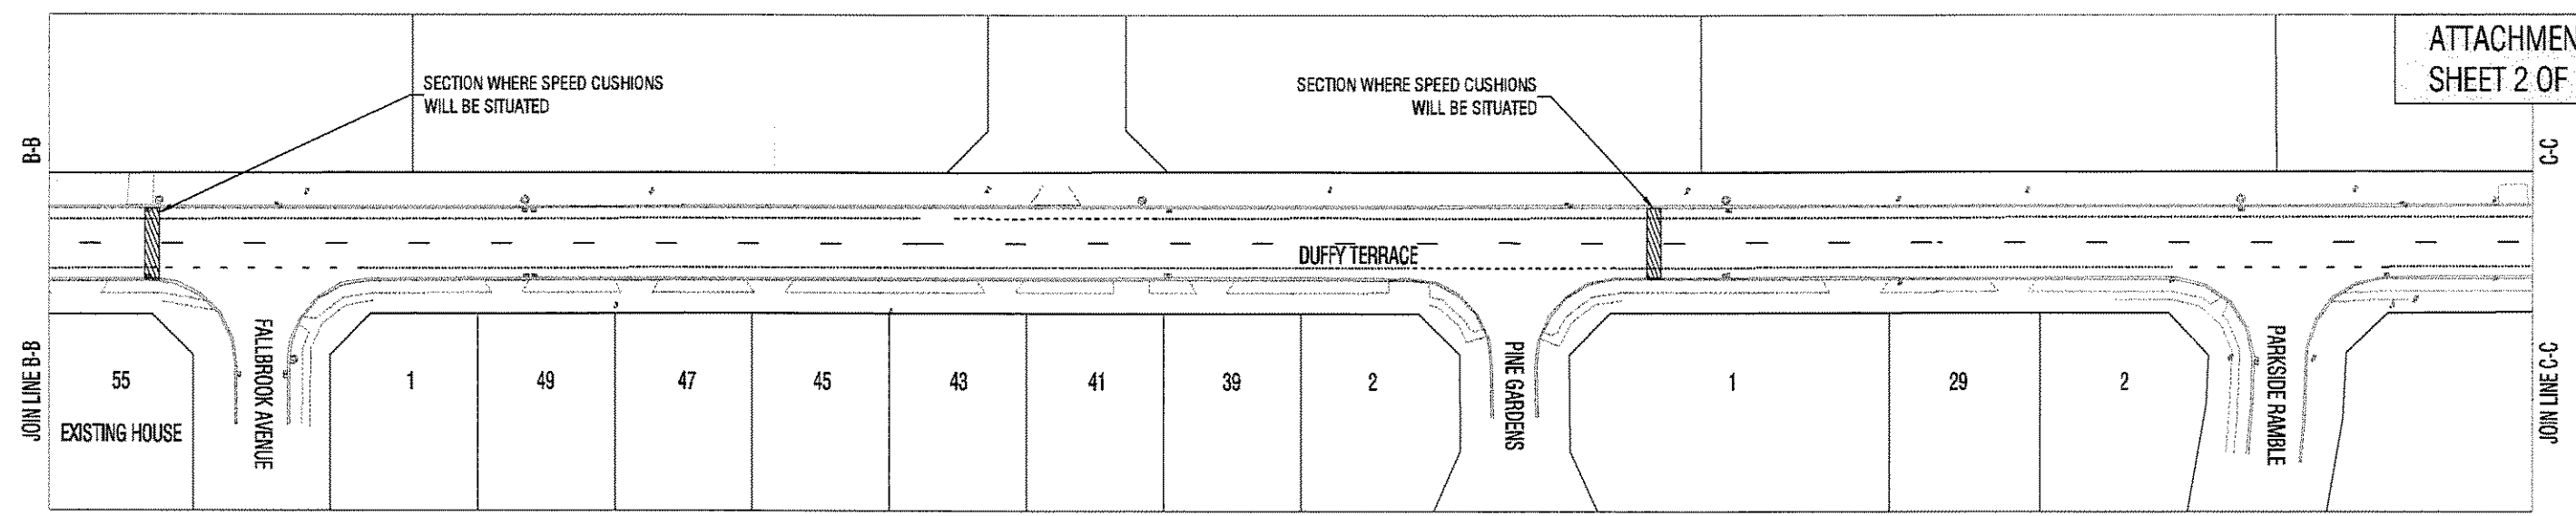


DUFFY TERRACE SPEED CUSHION LOCATIONS
SCALE 1:1000

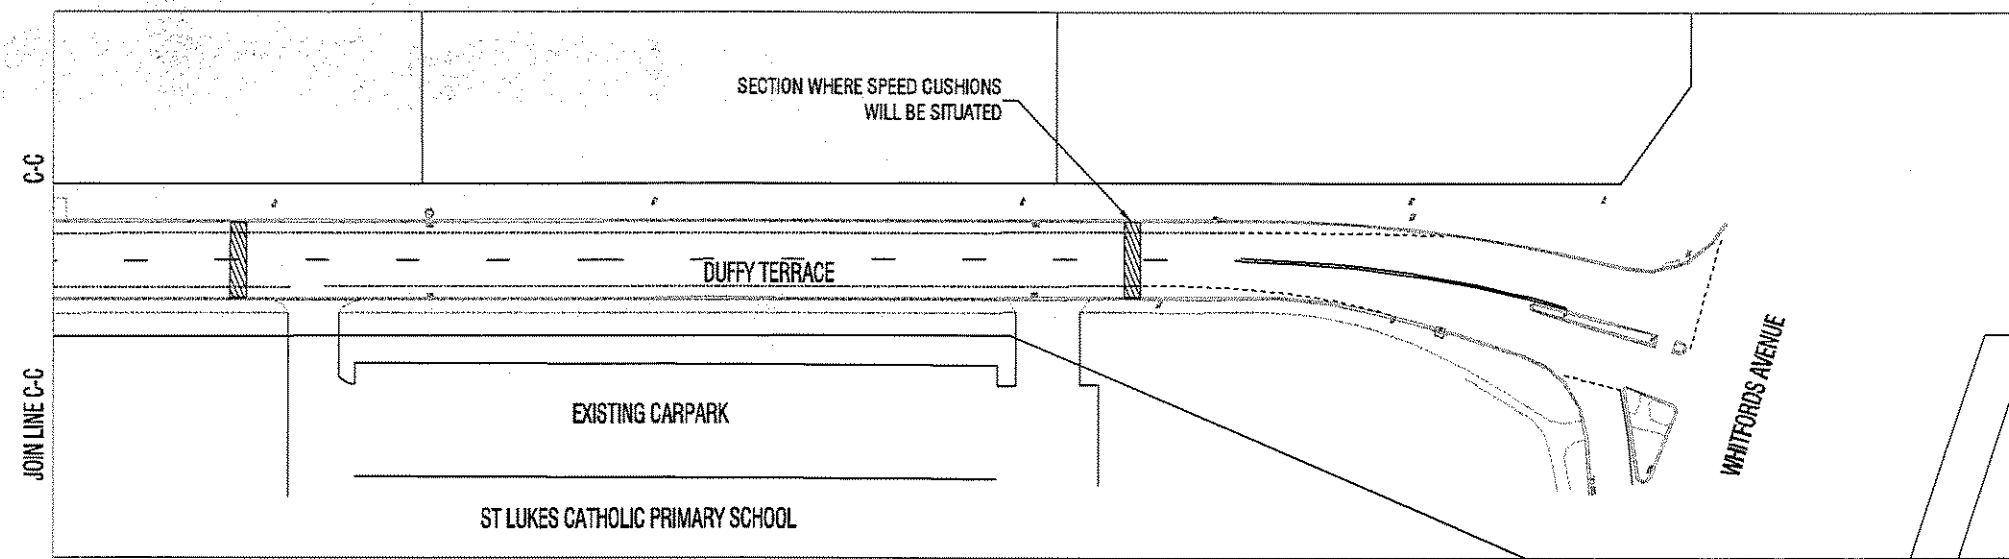


DUFFY TERRACE SPEED CUSHION LOCATIONS
SCALE 1:1000

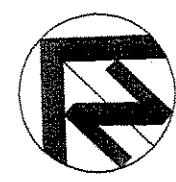

LEGEND

 SECTION WHERE SPEED CUSHIONS WILL BE SITUATED

DATUM LOCAL	GRID LOCAL	DESIGNED N. KING 1/09	APPROVED / /20	DUFFY TERRACE TRAFFIC CALMING SPEED CUSHIONS LOCATIONS	CITY OF JOONDALUP INFRASTRUCURE MANAGEMENT SERVICES			
SCALE 1:100	DRAWN N. KING 1/09	MANAGER INFRASTRUCTURE DESIGN SERVICES						
SURVEY INFORMATION ----- / /20	CHECKED BY CHECKED BY	APPROVED FOR CONSTRUCTION						
DRAWING DIRECTORY: IMS_DS_PDD\PROGRAM FILES\LAND DESKTOP\DWG\USERS\DRAWING\	DESIGNER ENGINEER	/ /20						
CD ROM ARCHIVE No.	AUTHORISED							
CO-ORDINATOR PROJECT DESIGN		DIRECTOR TECHNICAL SERVICES	LOCALITY WOODVALE	FILE No. -	DRAWING No E 1736 -2 - A	SHEET -	REVISION -	ORIGINAL DRG. SIZE A3



RUBBER SPEED CUSHION TREATMENT