







No.	REVISION	BY	DATE	AUTH	CDU
A	DRAFT PLOT.	C.P.L.	2/7/09		
0	ISSUED FOR CONSTRUCTION.	C.P.L.	2/7/09		

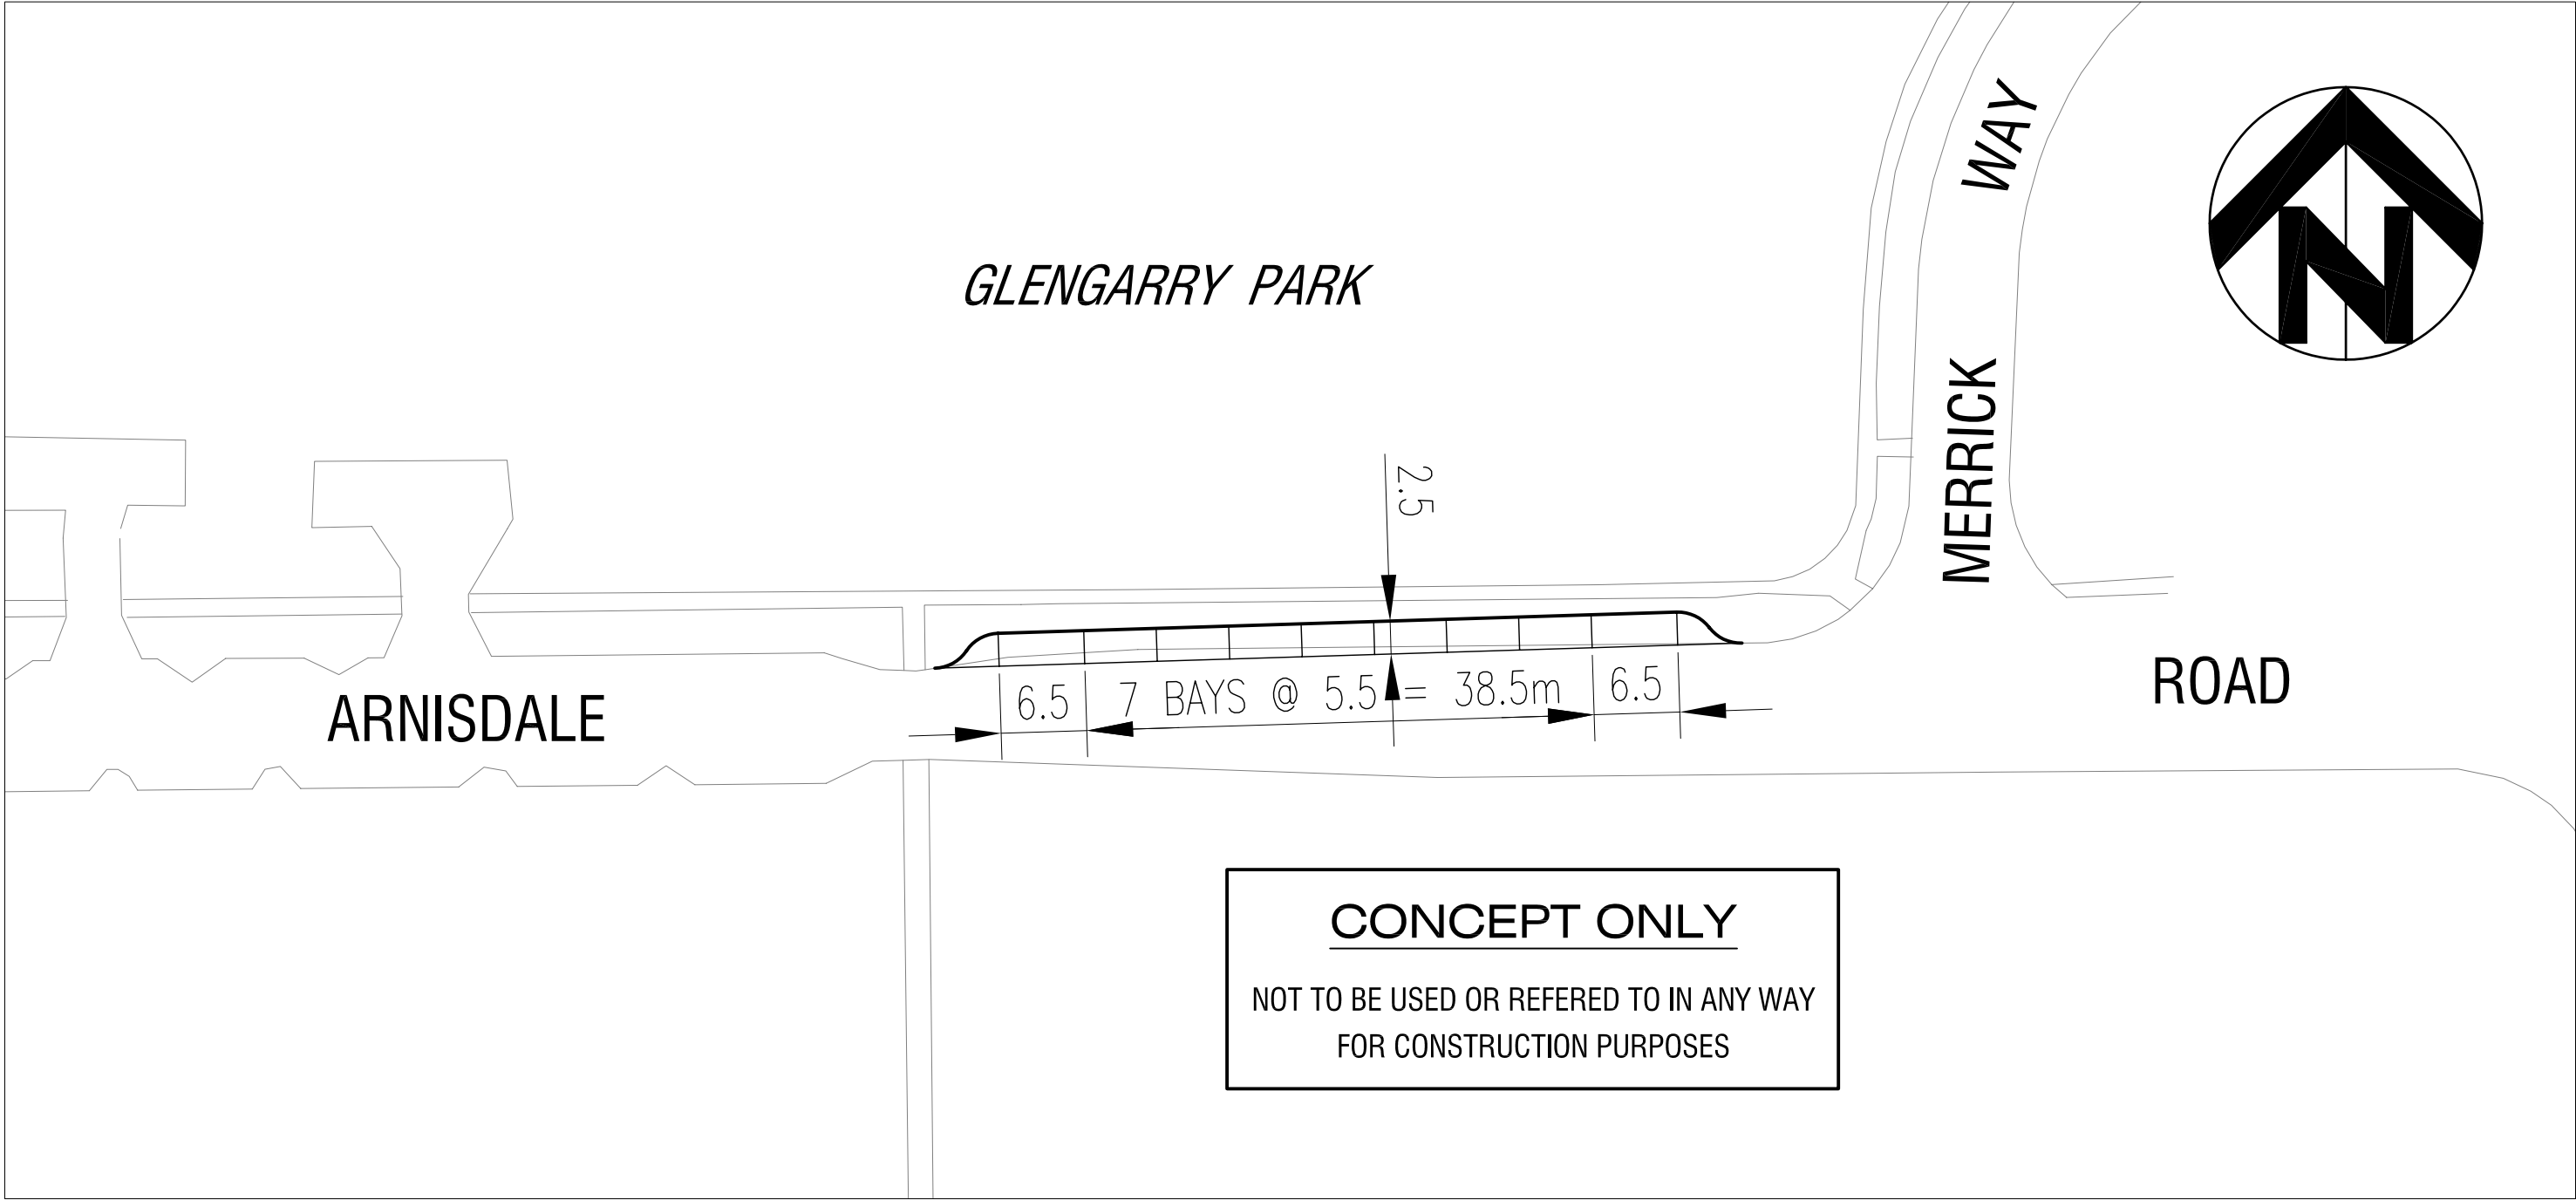

**CONCEPT ONLY**  
NOT TO BE USED OR REFERED TO IN ANY WAY  
FOR CONSTRUCTION PURPOSES

DATUM	GRID	DESIGNED	APPROVED	<div><b>CITY OF JOONDALUP</b></div>			
LOCAL	LOCAL	<i>C.P.LAW</i> 02/07/2009					
HORIZONTAL	5 0 5 10 15	DRAWN	/ /2009	<b>ARNISDALE ROAD</b> <b>PARKING EMBAYMENTS</b> <b>CONCEPT PLAN</b>			
1:500	SCALE IN METRES	<i>C.P.LAW.</i> 02/07/2009	MANAGER: INFRASTRUCTURE MANAGEMENT SERVICES				
SURVEY INFORMATION		CHECKED BY	APPROVED FOR CONSTRUCTION	FILE No. - DRAWING No E 0000 - 1 - 0 SHEET ORIGINAL DRG.SIZE A3			
		/ /2009					
DESIGN \ DRAWING DIRECTORY: Ims on 'flamenco'// I:\CDS\CHRIS\AutoCAD Drawings\		CO-ORDINATOR: CIVIL PROJECTS		LOCALITY DUNCRAIG			
		AUTHORISED	/ /2009				
		TEAM LEADER: CIVIL PROJECTS SERVICES	DIRECTOR: INFRASTRUCTURE SERVICES				