


No.	REVISION	BY	DATE	AUTH	CDU
A	DRAFT PLOT.		21/10/09		

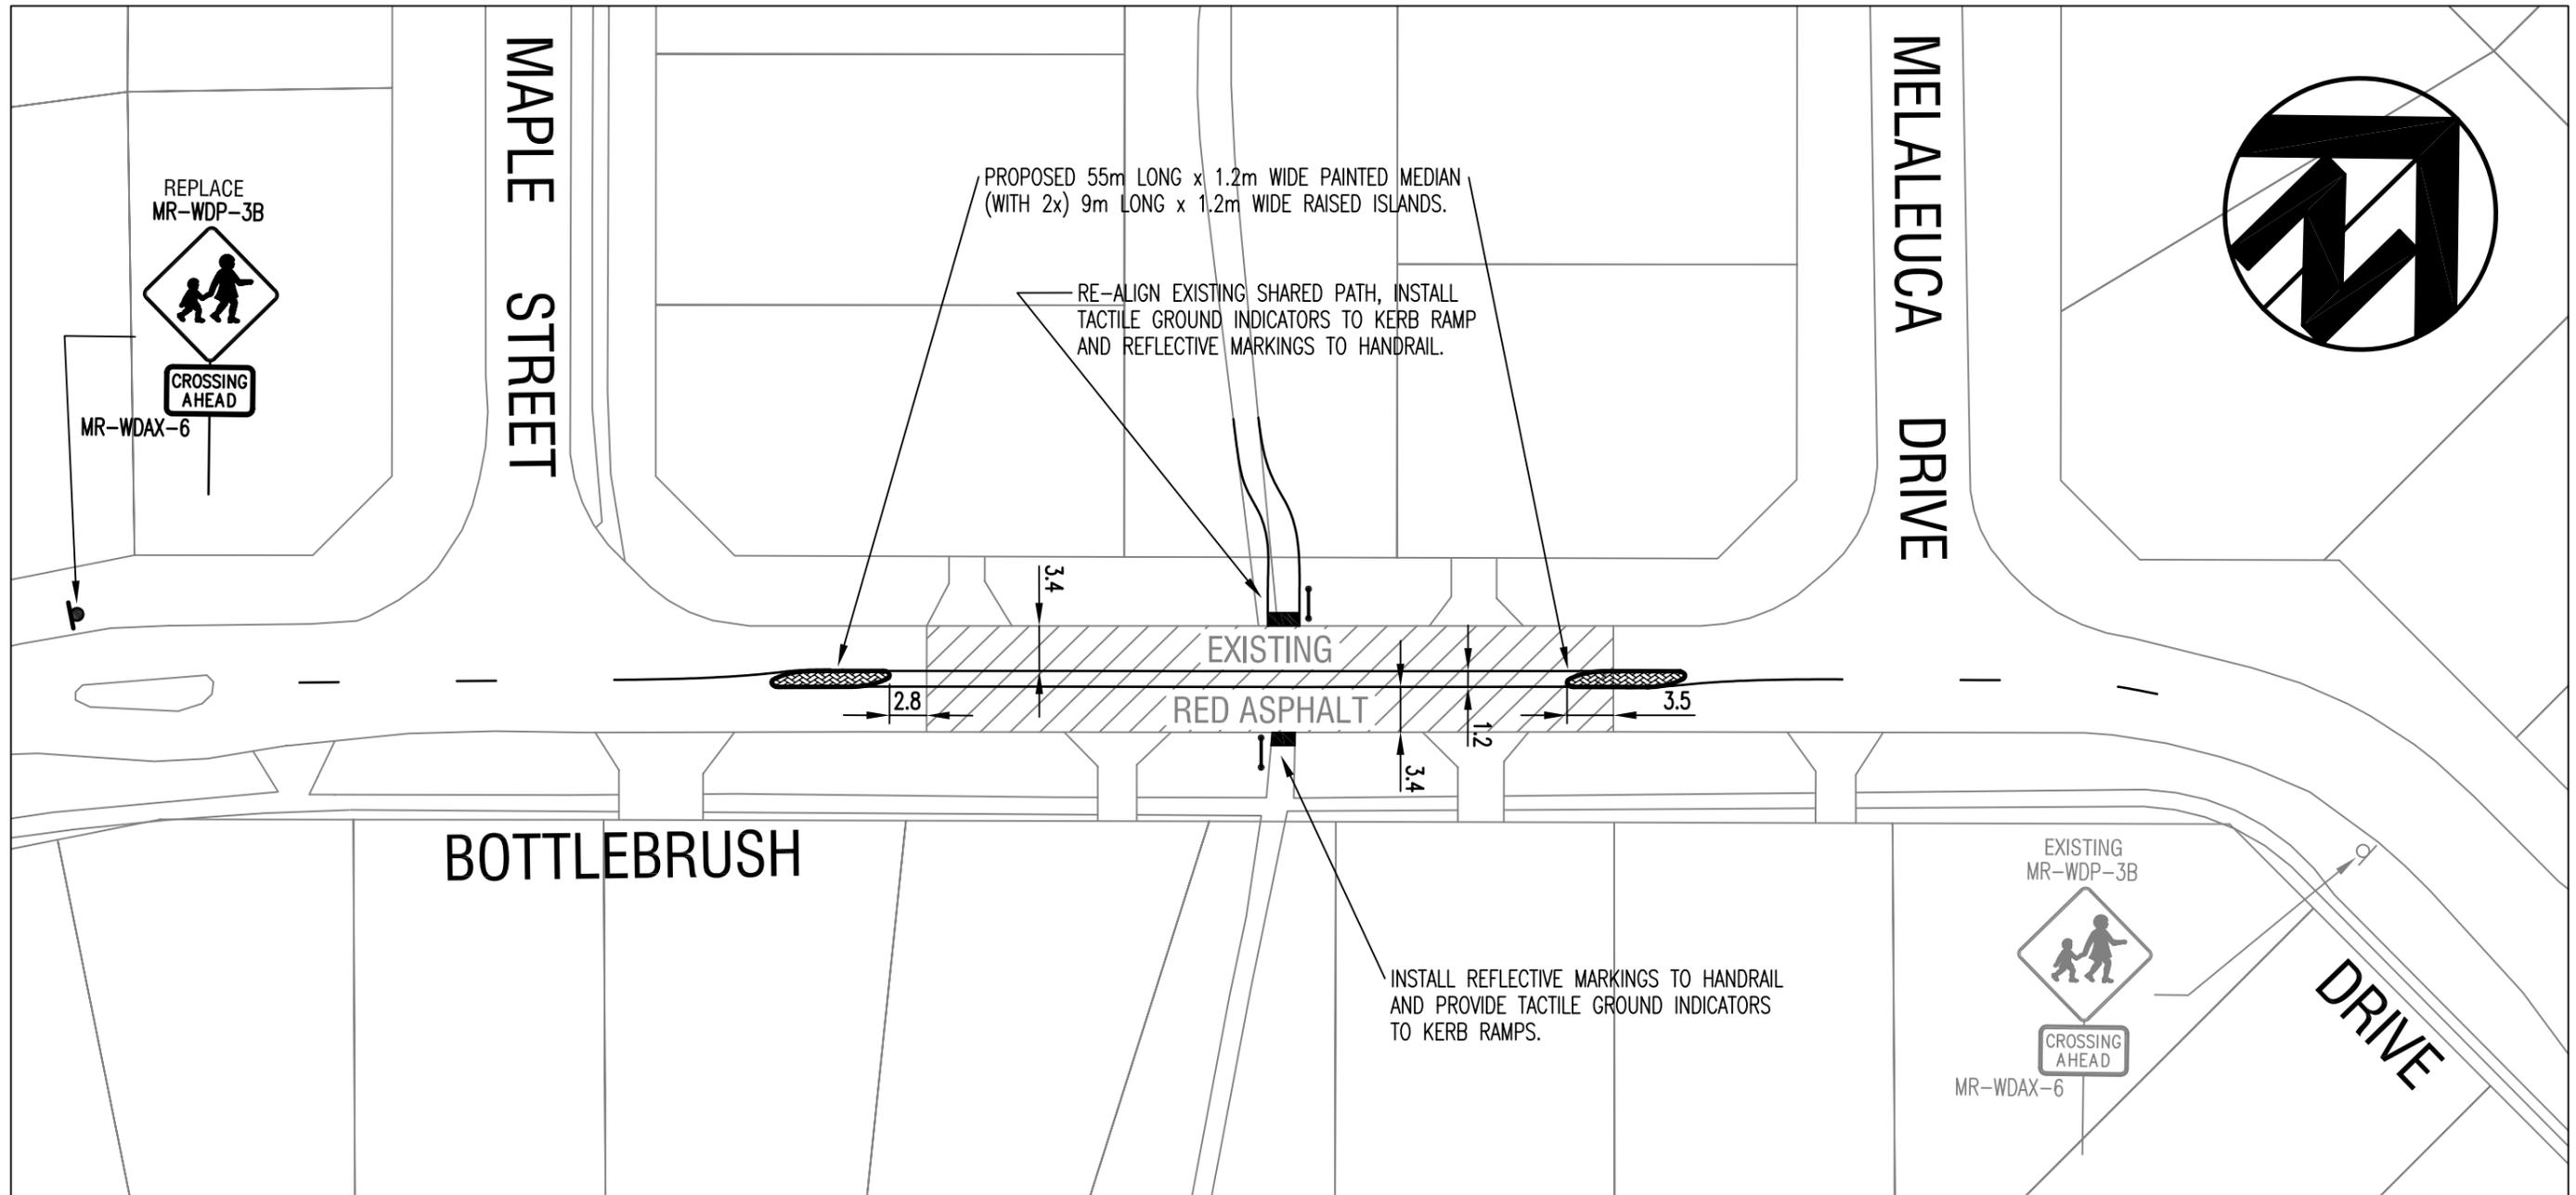

DATUM LOCAL	GRID LOCAL	DESIGNED <i>C.P.LAW</i> / 21/10/2009	APPROVED / /2009
HORIZONTAL 1:1000	SCALE IN METRES 10 0 10 20 30	DRAWN <i>C.P.LAW</i> / 21/10/2009	MANAGER: INFRASTRUCTURE MANAGEMENT SERVICES
SURVEY INFORMATION P.ALLIA / /2009	CHECKED BY / /2009	APPROVED FOR CONSTRUCTION / /2009	
DESIGN \ DRAWING DIRECTORY: Ims on 'flamenco'// I:\CDS\CHRIS\AutoCAD Drawings\	AUTHORISED / /2009	DIRECTOR: INFRASTRUCTURE SERVICES	
	TEAM LEADER: CIVIL PROJECTS SERVICES		

**BOTTLEBRUSH DRIVE**  
**PROPOSED PAINTED MEDIAN TREATMENT**  
**WITH RAISED ISLANDS**

LOCALITY  
GREENWOOD



**CITY OF JOONDALUP**

FILE No.	DRAWING No	SHEET	REVISION	ORIGINAL DRG.SIZE
-	<b>E 0000 - 0 - A</b>			<b>A3</b>

ATTACHMENT: 1



**BOTTLEBRUSH DRIVE  
 EXISTING TRAFFIC TREATMENTS**



**BOTTLEBRUSH DRIVE PEDESTRIAN CROSSING - LOOKING SOUTH**



**BOTTLEBRUSH DRIVE PEDESTRIAN CROSSING - LOOKING WEST**