
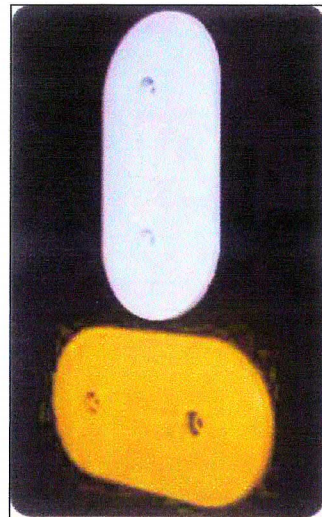
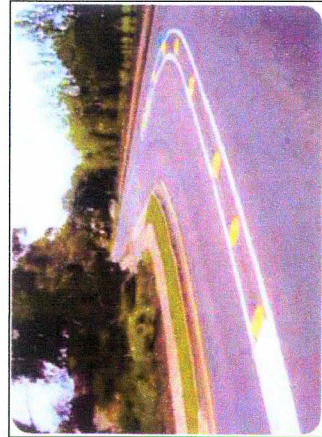
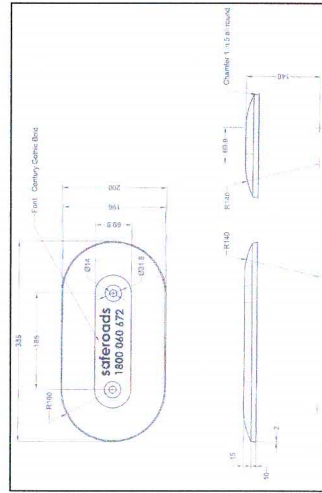
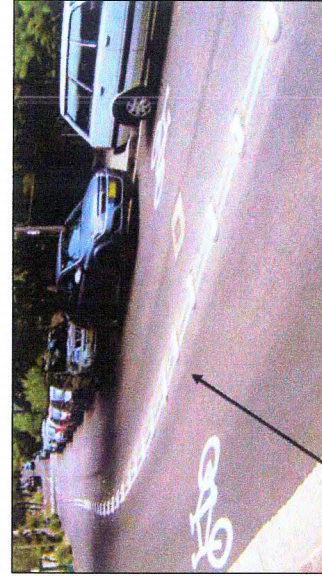


No	REVISION	BY	DATE	AUTH	CDU
A	ISSUED FOR APPROVAL	C.L.	/05/09		

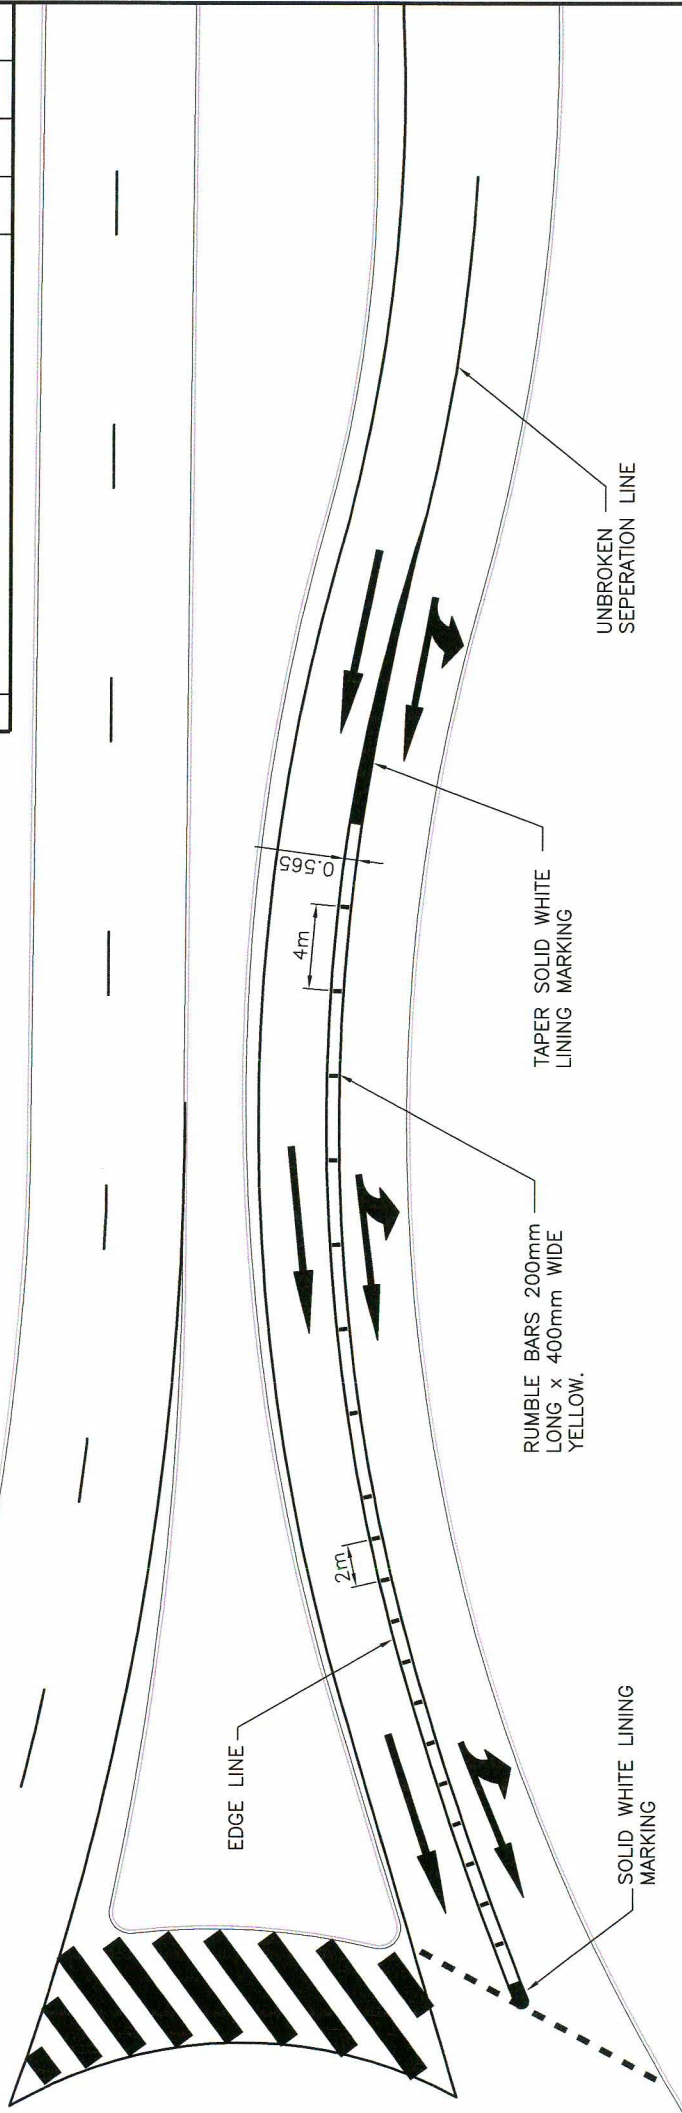

		CITY OF JOONDALUP		REVISION No. A
RUMBLE BARS CONCEPT PLAN ROUNDABOUT APPROACH SHEET 1		ERUMBLE BARS - 1		ORIGINAL DRG. SIZE A3
FILE No.		DRAWING No.		SHEET No.
LOCALITY		CITY OF JOONDALUP		LOCALITY
DESIGNED C.LAPSLEY 05/09		APPROVED		/ / 09
DRAWN C.LAPSLEY 05/09		MANAGER INFRASTRUCTURE MANAGEMENT SERVICES		/ / 09
CHECKED BY		APPROVED FOR CONSTRUCTION		/ / 09
CO-ORDINATOR		DIRECTOR INFRASTRUCTURE SERVICES		/ / 09
AUTHORIZED		TEAM LEADER CIVIL PROJECTS		/ / 09
SURVEY INFORMATION		SCALE IN METRES		/ / 09
DATUM		GRID		LOCAL
LOCAL		LOCAL		LOCAL
HORIZONTAL		SCALE IN METRES		2.5 0 2.5 5 7.5 10
1:250		SCALE IN METRES		2.5 0 2.5 5 7.5 10
DRAWING DIRECTOR:		CAPITAL WORKS/RUMBLE ROUNDABOUT		LOCALITY