

Note: Drawings to be read in conjunction with
Civil / Structural Engineers Documentation.



Scale: 1:500
Lot No. 1, 406 (Lot 406)
Survey Plan No. 100/100

EXISTING SITE / FLOOR PLAN
1:500

town planning approval
Connolly Shopping Centre - Redevelopment
No.1 (Lot 406) Glenelg Place, Connolly.


sheet 1

PTER RAYNES
222 Bourke Street
Melbourne VIC 3000

Telephone: 03 9328 8111
Facsimile: 03 9328 8111
Mobile: 0411 18 107
Email: p.raynes@pterraynes.com.au



PART NORTH ELEVATION
Scale 1:50

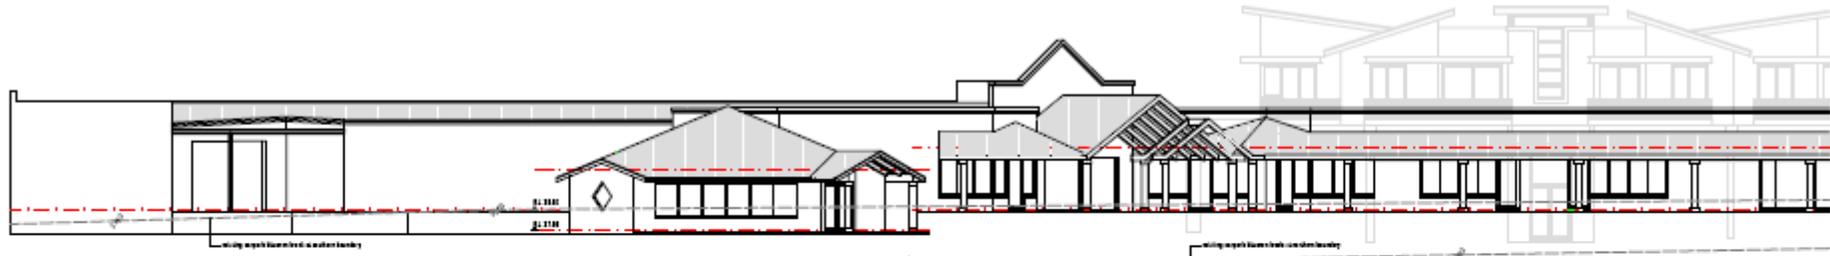

PART NORTH ELEVATION
Scale 1:50



WEST ELEVATION
Scale 1:50

Note: Drawings to be read in conjunction with
Civil / Structural Engineers Documentation.

EXISTING SHOPPING CENTRE ELEVATIONS
Scale 1:50

town planning approval

Connolly Shopping Centre - Redevelopment No.1 (Lot 406) Glenelg Place, Connolly.

sheet 2

1: 200/14 200/15 200/16 200/100





Note: Drawings to be read in conjunction with
Civil / Structural Engineers Documentation.

PROPOSED SITE / GROUND FLOOR PLAN
1:200 1/20

town planning approval

Connolly Shopping Centre - Redevelopment

No.1 (Lot 406) Glenelg Place, Connolly.

sheet 3

PTVA raynes

289 Phoenix Lane
Borwick, SA 5083


Telephone 08 8258 8111

Facsimile 08 8258 8112

Mobile 08 985 1011

Email ptva@ptva.com.au



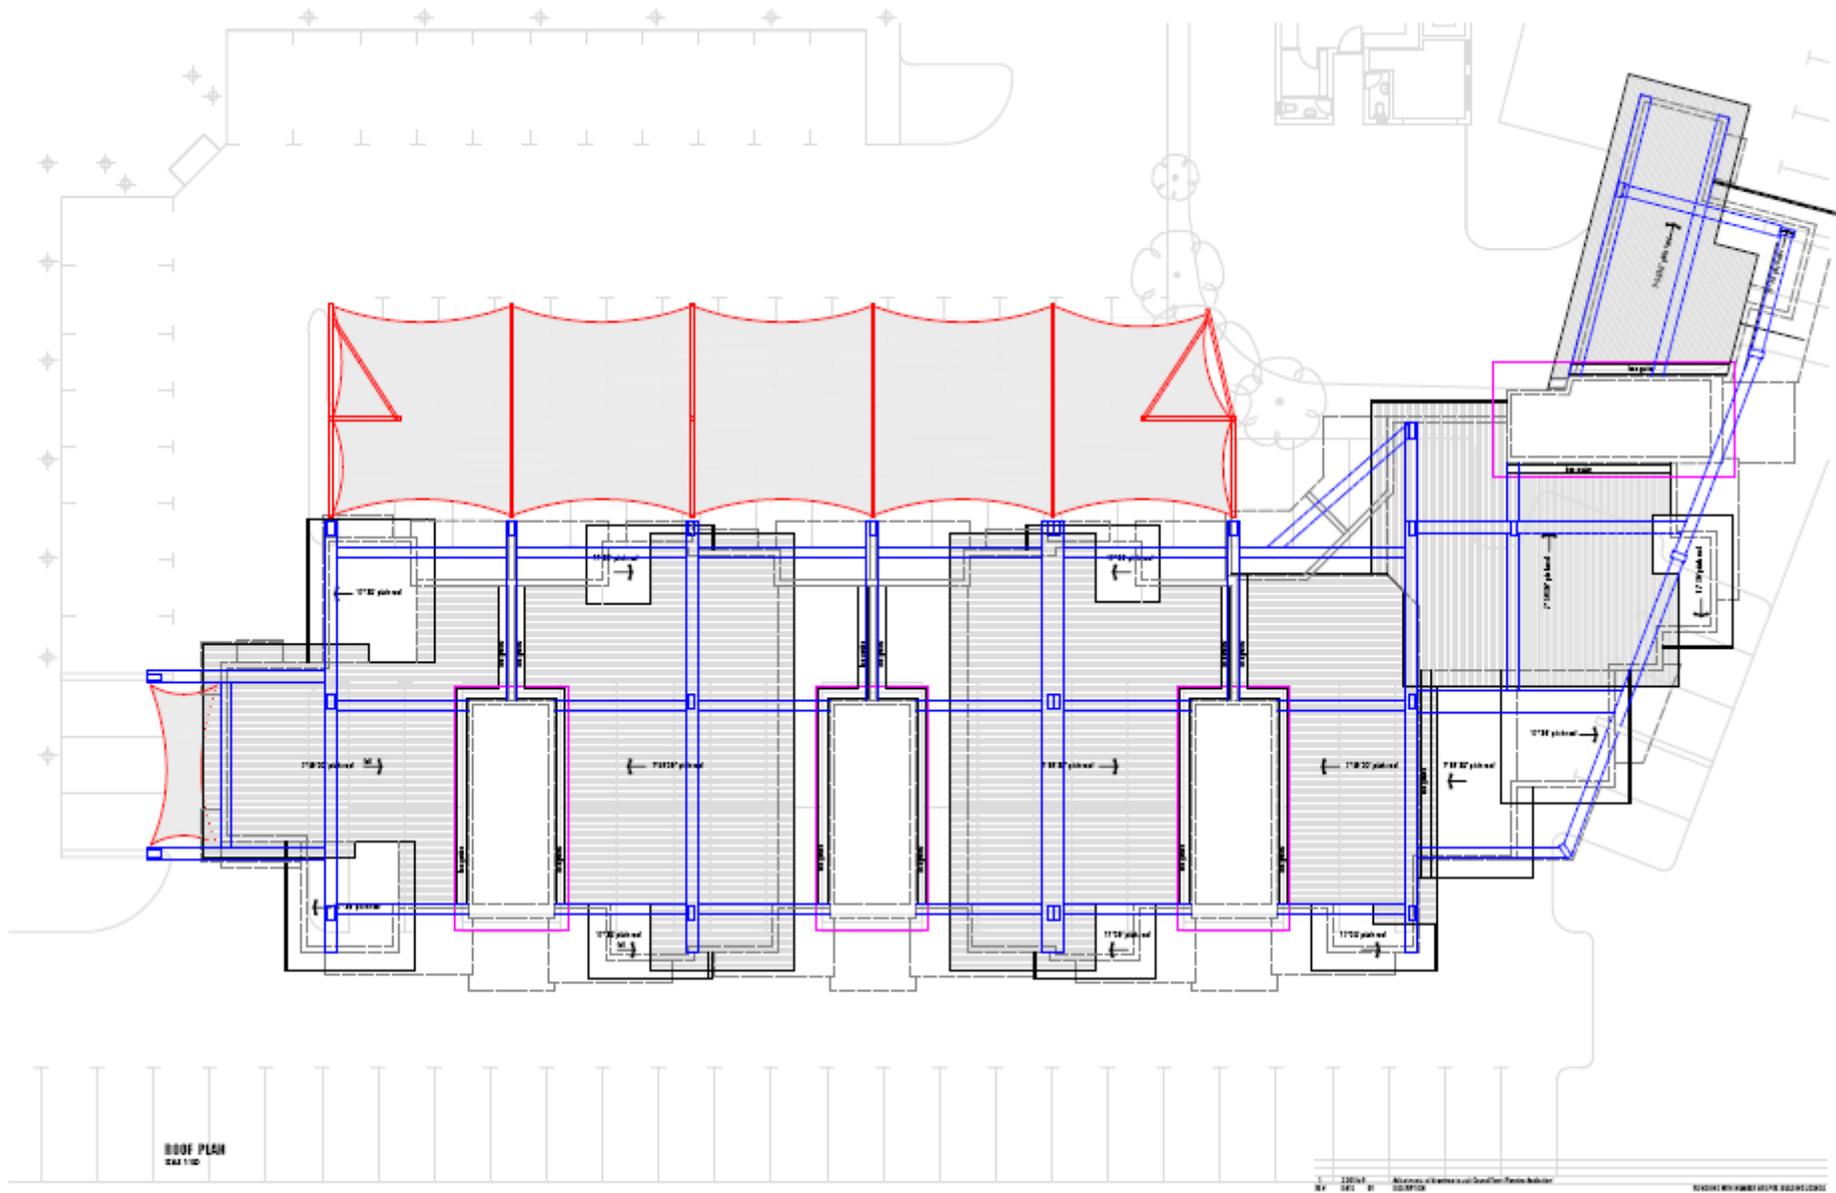

Note: Drawings to be read in conjunction with
Civil / Structural Engineers Documentation.

town planning approval

Connolly Shopping Centre - Redevelopment
No.1 (Lot 406) Glenelg Place, Connolly. sheet 6

