


GROUND FLOOR PLAN 1:100  
(EXTENT OF ADDITION SHOWN SHADED)

SHEET 1 OF 5


**PROPOSED EXTENTION OF  
20 SELF-CONTAINED UNITS  
TO JOONDALUP CITY HOTEL**

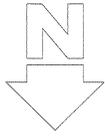

**FIRST FLOOR PLAN 1:100**  
(EXTENT OF ADDITION SHOWN SHADED 415m<sup>2</sup>)

SHEET 2 OF 5


**PROPOSED EXTENTION OF  
20 SELF-CONTAINED UNITS  
TO JOONDALUP CITY HOTEL**

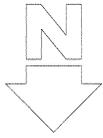

SECOND FLOOR PLAN 1:100  
(EXTENT OF ADDITION SHOWN SHADED 415m<sup>2</sup>)


SHEET 3 OF 5

**PROPOSED EXTENSION OF  
20 SELF-CONTAINED UNITS  
TO JOONDALUP CITY HOTEL**

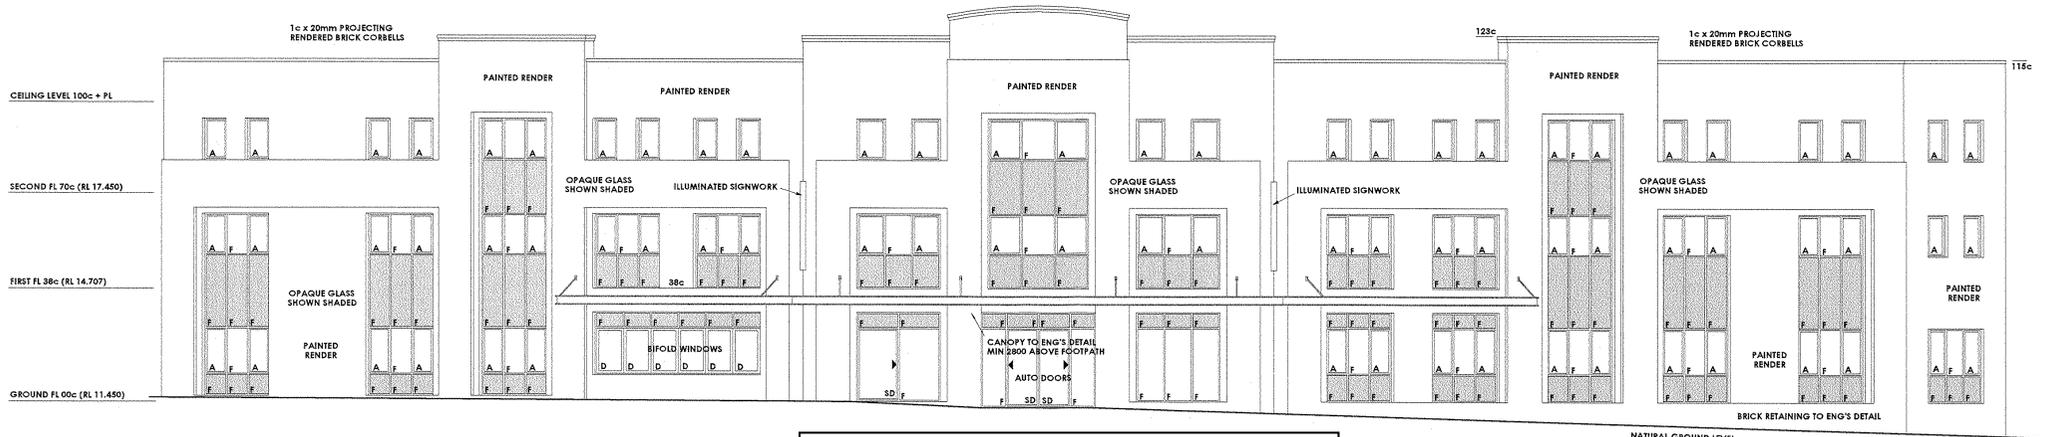

**NORTH ELEVATION (GRAND BLVD) 1:100**


**No Change to the Front Elevation**

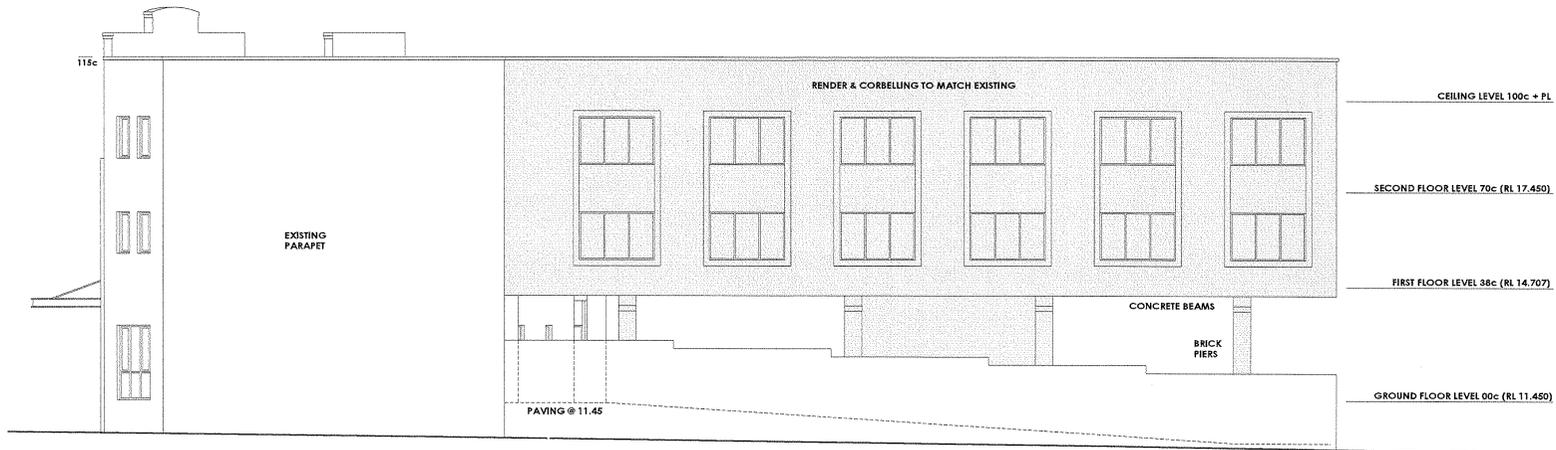


**WEST ELEVATION 1:100**

SHEET 4 OF 5

**PROPOSED EXTENTION OF  
20 SELF-CONTAINED UNITS  
TO JOONDALUP CITY HOTEL**

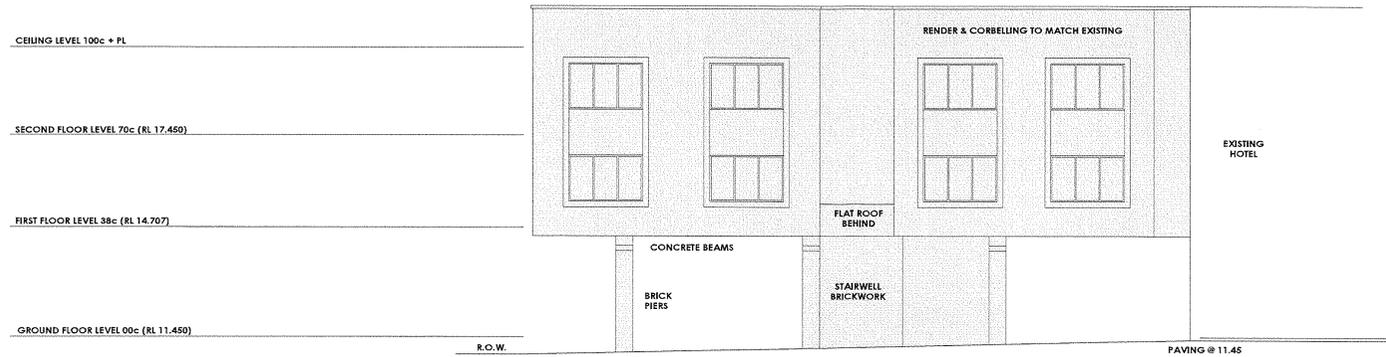

**EAST ELEVATION 1:100**

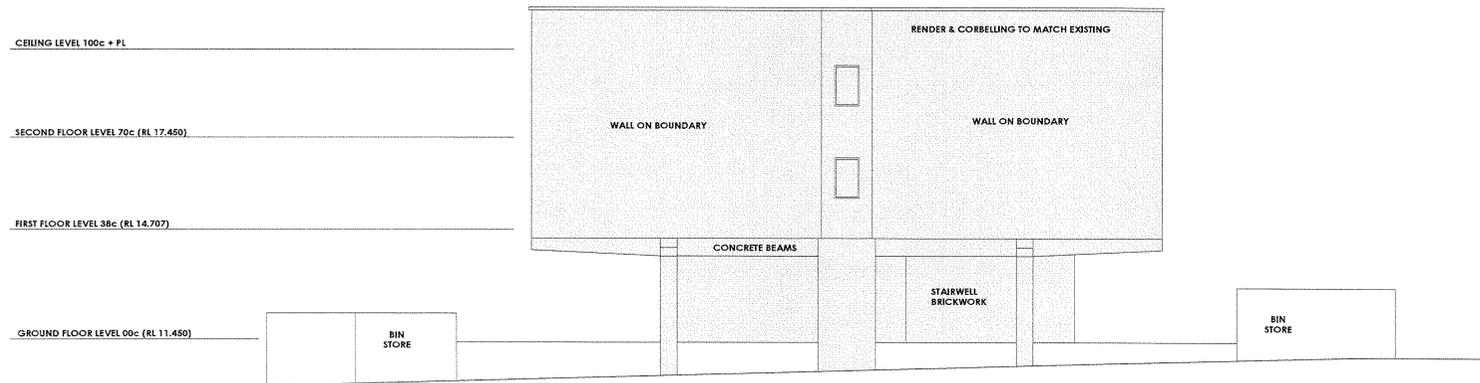

**R.O.W. ELEVATION 1:100**

SHEET 5 OF 5

**PROPOSED EXTENTION OF  
18 SELF-CONTAINED UNITS  
TO JOONDALUP CITY HOTEL**



The rear of 18 Grand Boulevard