


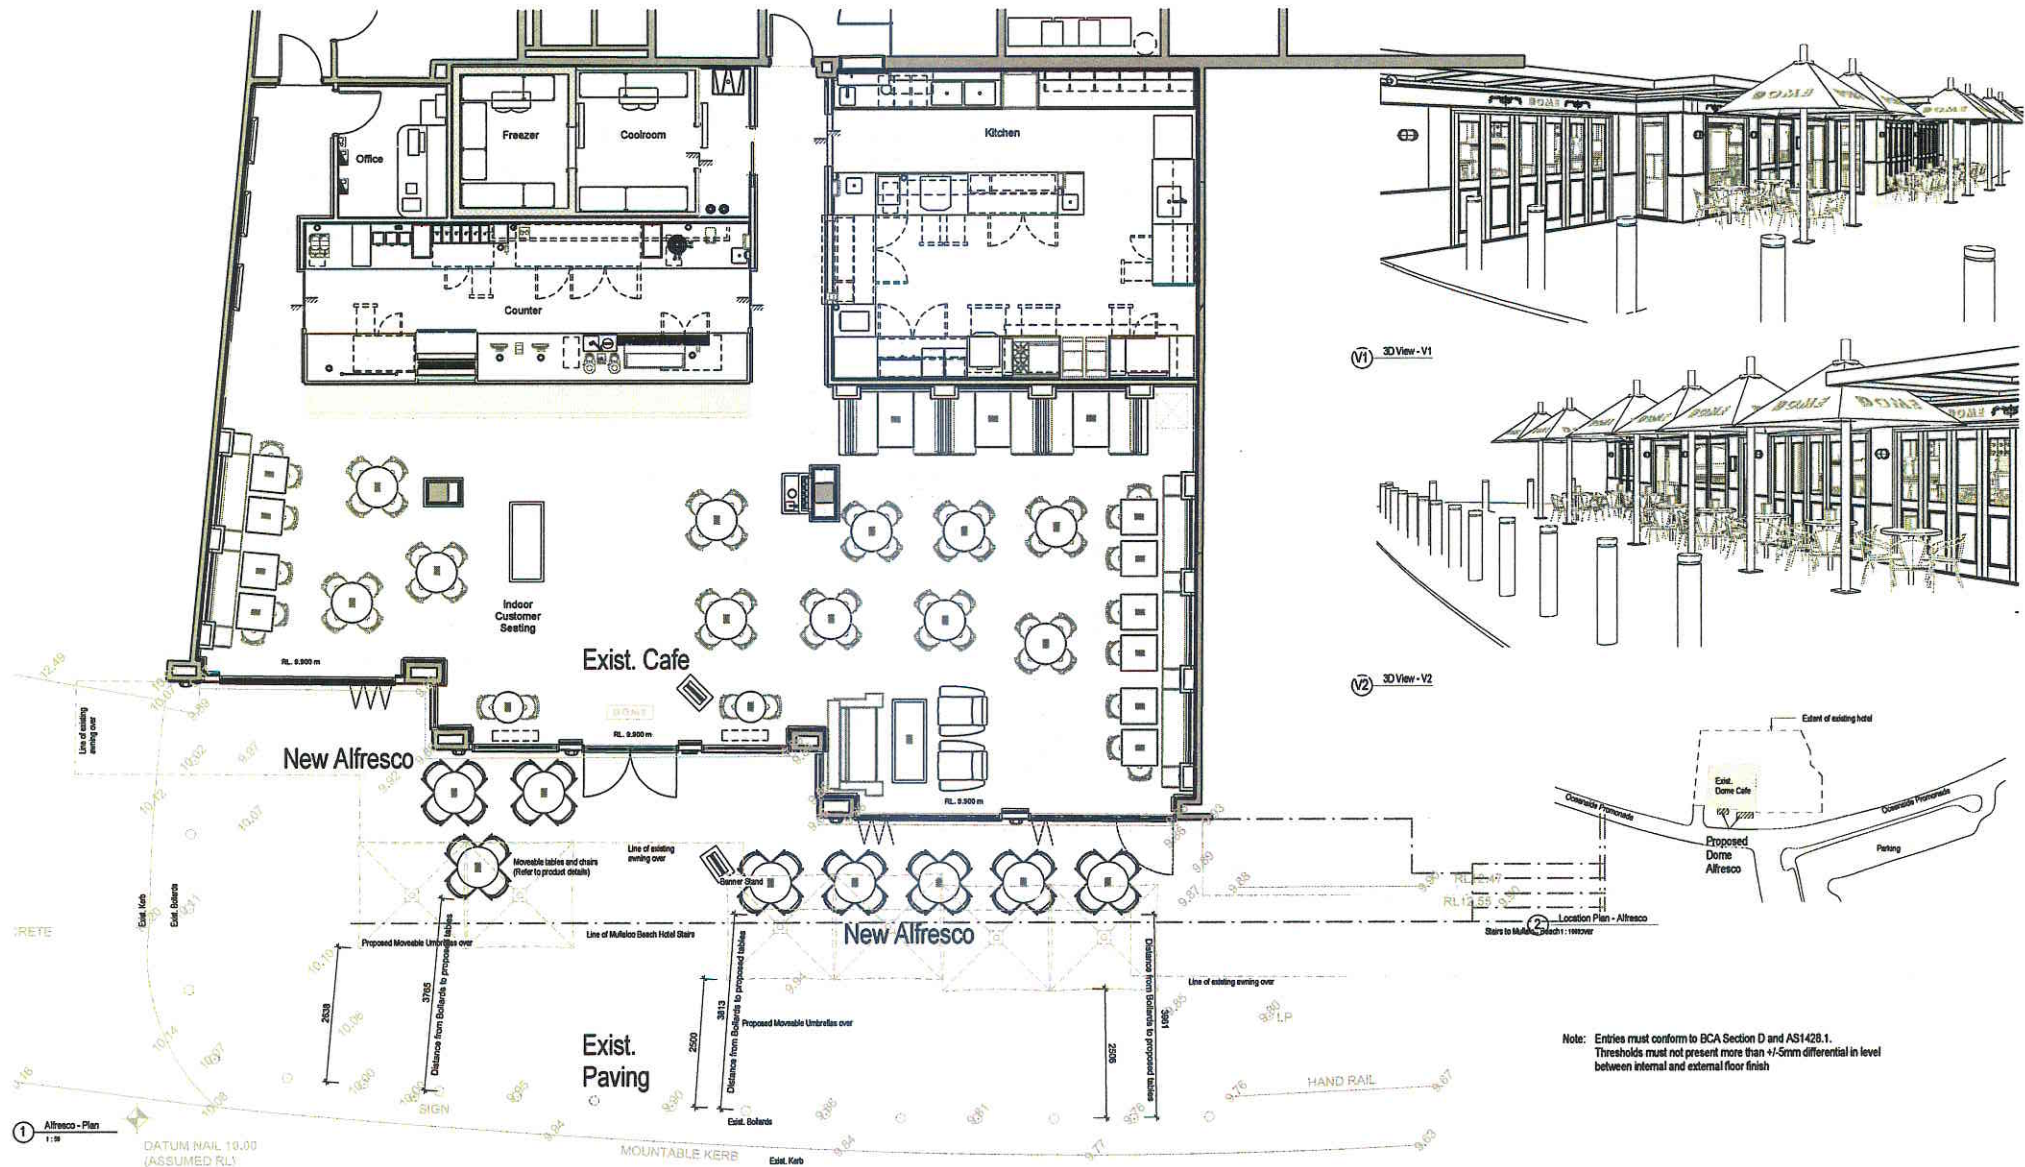

BENN DESIGN
Architectural, Engineering, Planning & Urban Design
L1, 210-210 Pacific Hwy, North Sydney NSW 2060 Australia
p: +61 2 9029 4300 f: +61 2 9029 4311
e: design@bennindesign.com.au

Consultant
Expertise
Address
Phone
Fax
e-mail

Austec Industrial - Pty Ltd
Electrical
PO Box 5049, Jondale NSW
t: +61 81 4402 1505
f: +61 81 4401 1542
r: rtdesign@autecindustrial.com.au

Consultant
Expertise
Address
Phone
Fax
e-mail

M.J. Hunter & Associates - Pty Ltd
Hydraulic
PO Box 1248, Osborne Park, WA
t: +61 81 5244 1438
f: +61 81 4446 7472
e: mhunter@mjhunter.com.au

Consultant
Expertise
Address
Phone
Fax
e-mail

Ken Rayner
Lighting
10/714 South Terrace, Cam, WA
t: +61 81 4581 1054
f: +61 81 4581 1054
e: kenrayner@kenrayner.com.au

Consultant
Expertise
Address
Phone
Fax
e-mail

Hedley Engineering - Pty Ltd
Mechanical
PO Box 21, Victoria Park, WA
t: +61 81 4410 3123
f: +61 81 4410 3184
e: hengineering@hedleyengineering.com.au

North

SCALE As Indicated
0m 1m 2m 3m
BAR: 1:100 @ A1

The copyright of this design belongs to Dome Pty Ltd.
DO NOT scale from drawings. Confirm dimensions on
site prior to commencement of works. Report any
discrepancies and contact the design office to clarify
any conflicting or incongruent information.

CLIENT
DOME COFFEES

DÔME

Dome Coffee Australia Pty Ltd
210-221 Railway Parade, Maylands WA 6051, Australia
p: +61 8 9386 3090 f: +61 8 9386 3093
mail@domecoffee.com.au

LOCATION 10 Oceanside Promenade, Mullaloo

PROJECT NO. A9-d9 BY PB CF

DATE 18/04/11
WD 031 Working Drawings