


District Planning Scheme No.2 Amendment No.48

LEGEND

SCALE 1: 2500




 Boundary of Amendment
Zone Area

METROPOLITAN REGION SCHEME RESERVES

 Parks and Recreation


LOCAL RESERVES

 Parks and Recreation

 Public Use


ZONES

 Residential

 Private Clubs / Recreation



EXISTING ZONING

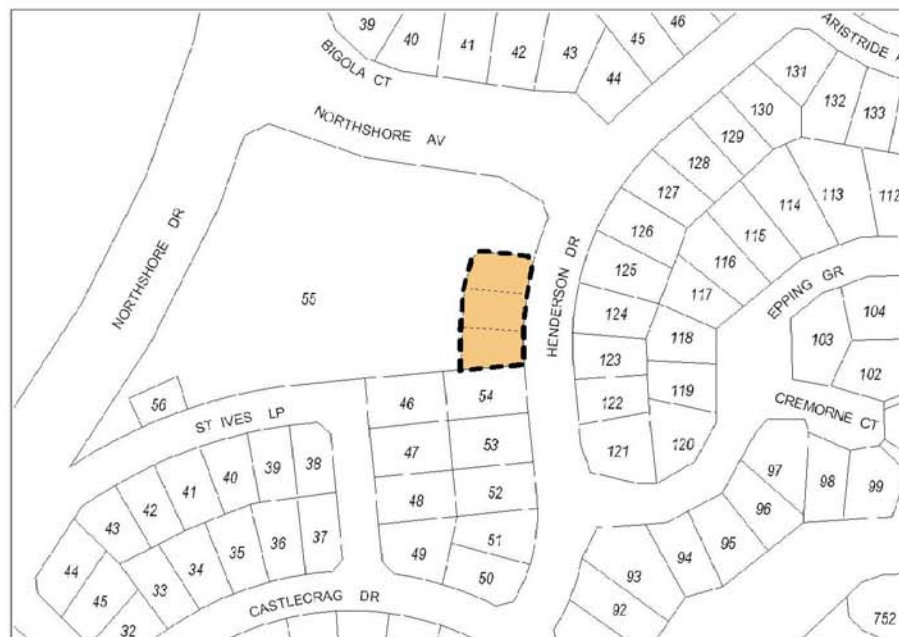


SCHEME AMENDMENT

Residential Density Codes District Planning Scheme No.2 Amendment No.48


LEGEND

SCALE 1: 2500

 Boundary of Amendment
Zone Area

RCODES


 R 20

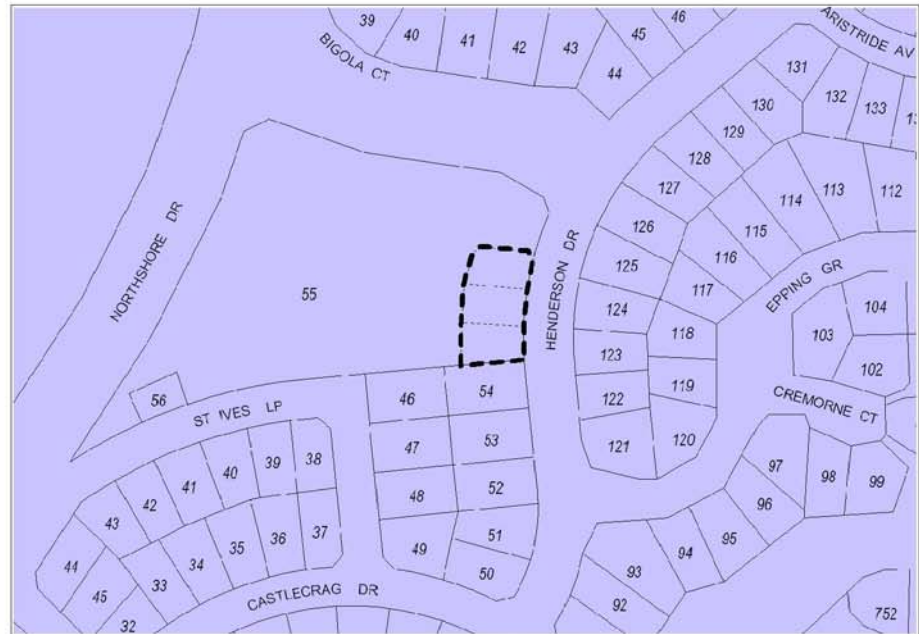


EXISTING ZONING



SCHEME AMENDMENT

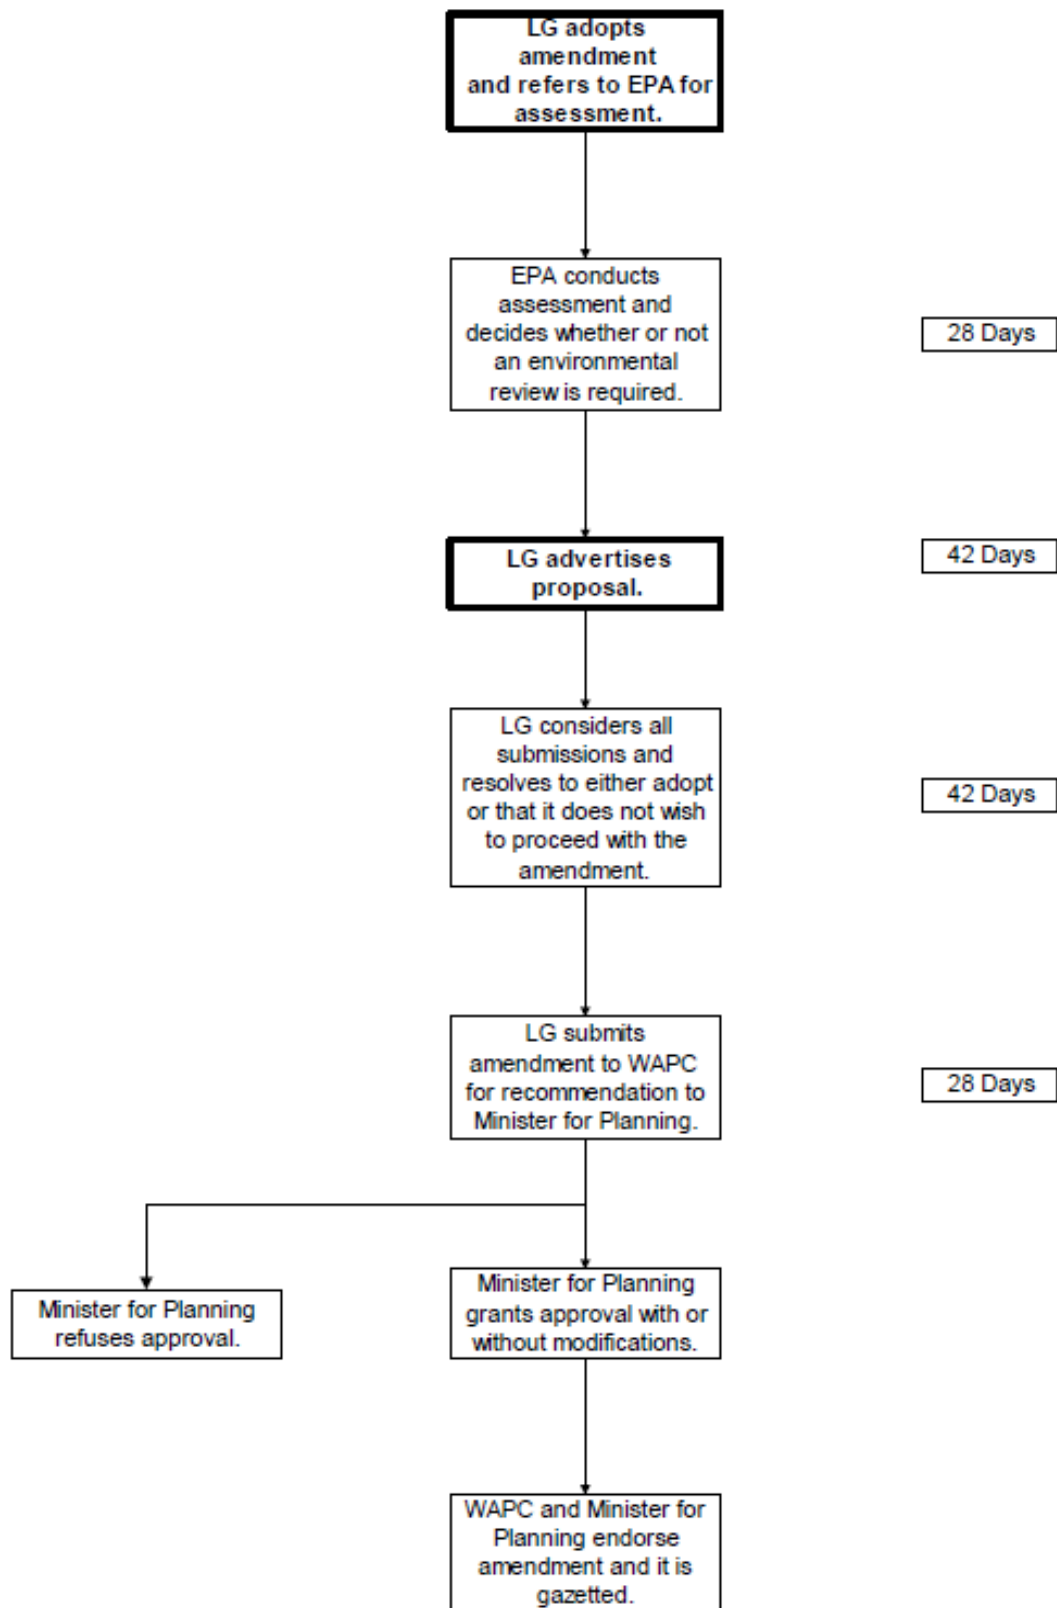Scheme Amendment Process

...

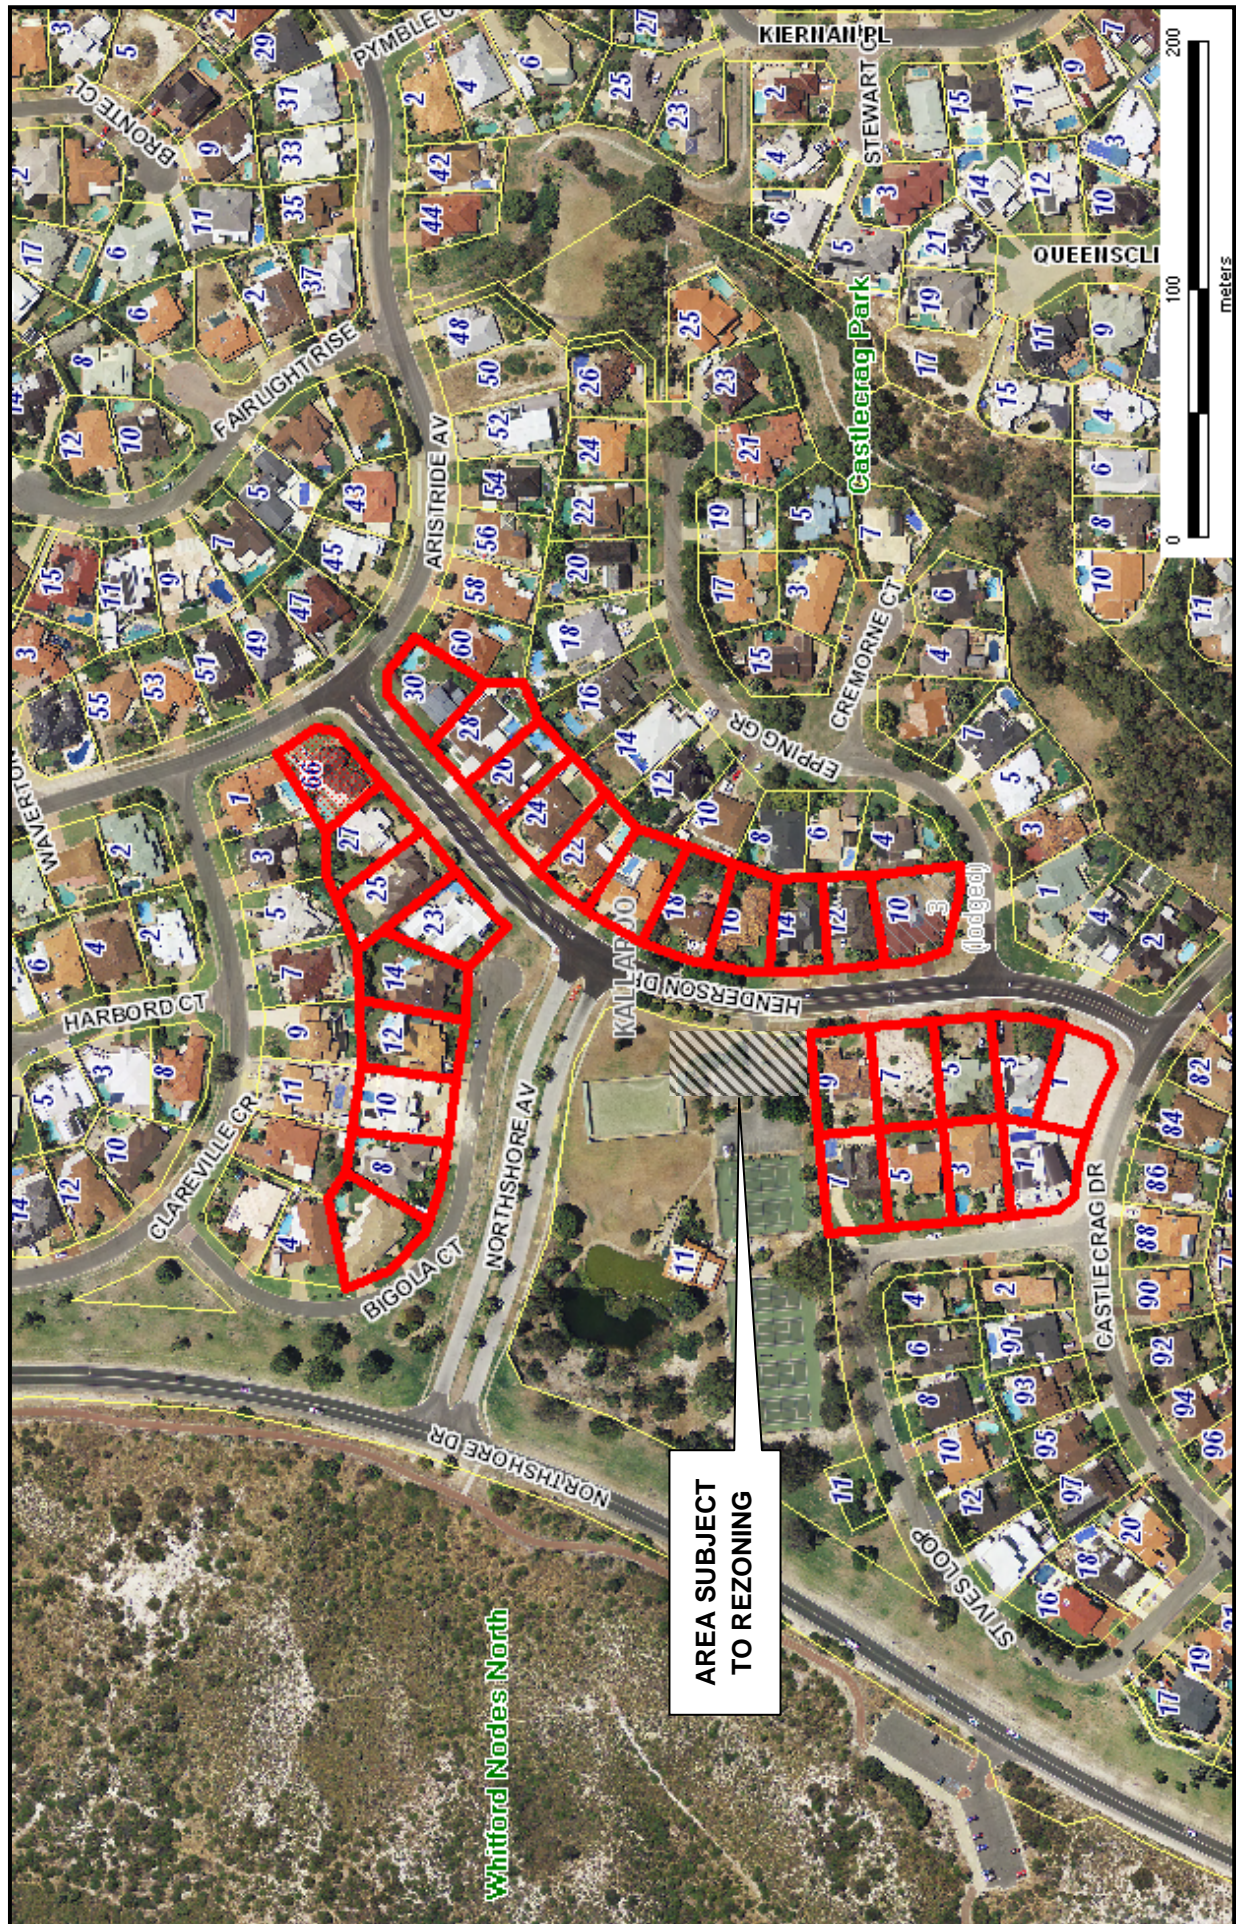

NOTES:

1. OMIT TOP POND FOR PARKING AND LANDSCAPING AS REQUIRED.
2. 44 BAYS PARKING/LANDSCAPING (SUBJECT TO DETAILED DESIGN).

SUBJECT SITE

