




- Legend:
- exg wall
 - new brick wall
 - wall to be removed

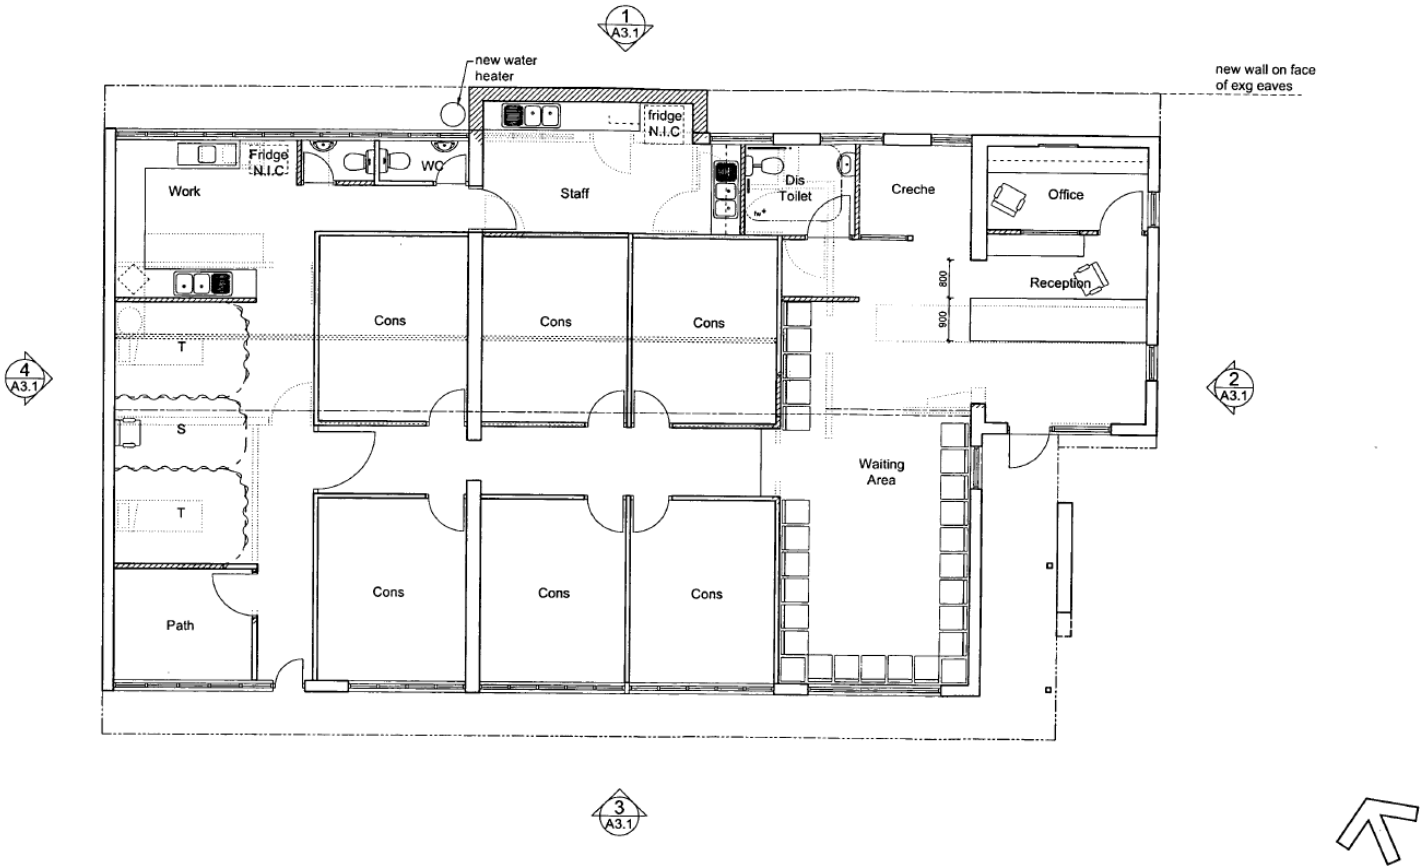


1 Floor Plan
1:100 AT A3

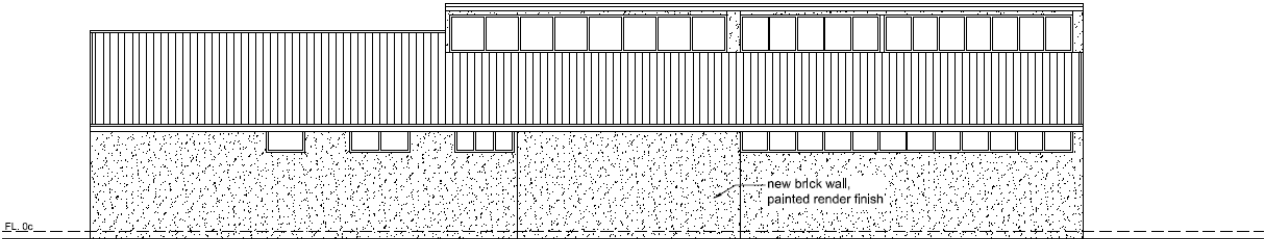


1 Elevation 1
1:100 AT A3

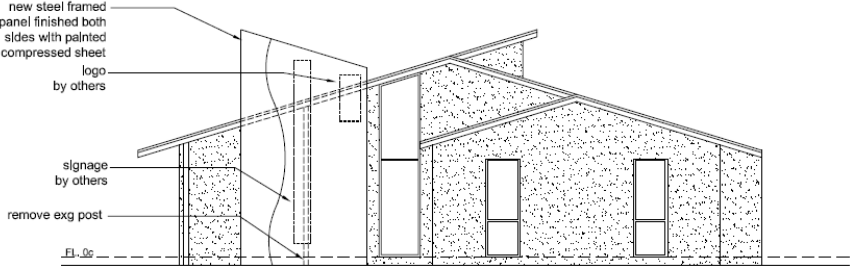

2 Front Elevation
1:100 AT A4

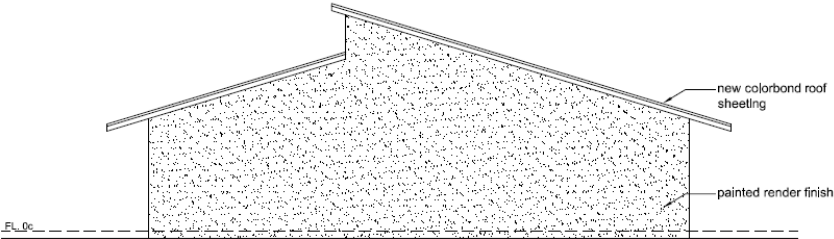

4 Elevation 4
1:100 AT A3

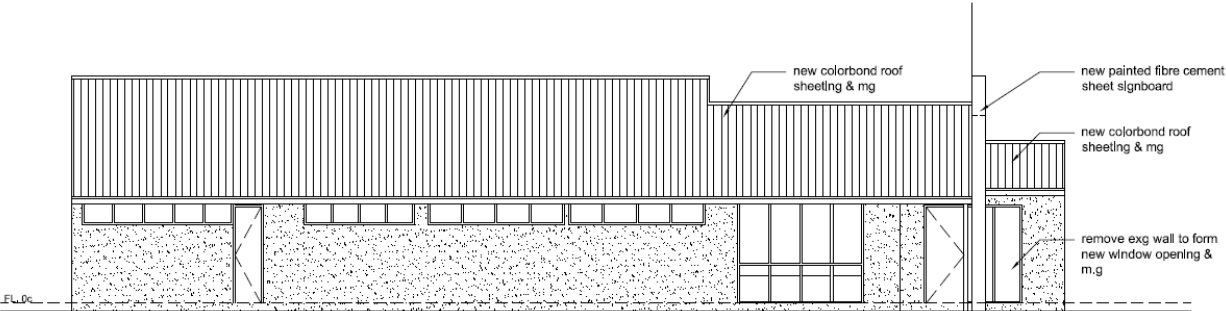

3 Elevation 3
1:100 AT A3