


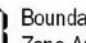


District Planning Scheme No.2 Amendment No.59


LEGEND

SCALE 1: 2000



 Boundary of Amendment
 Zone Area

METROPOLITAN REGION SCHEME RESERVES

 Primary Regional Roads


LOCAL RESERVES


 Public Use

ZONES

 Residential

 Mixed Use


 Additional Use : 1-22 'Showroom / Warehouse'

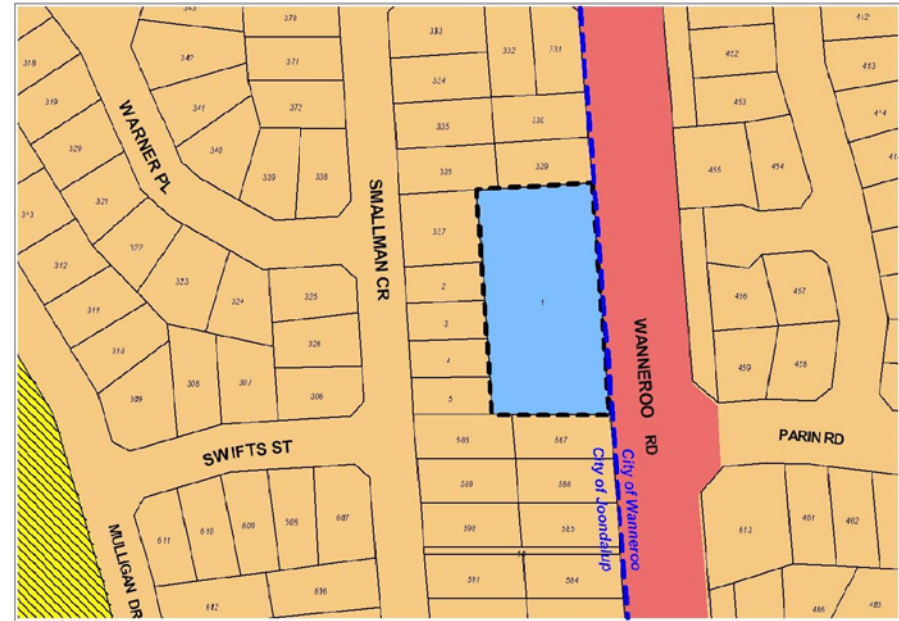

EXISTING ZONING



SCHEME AMENDMENT

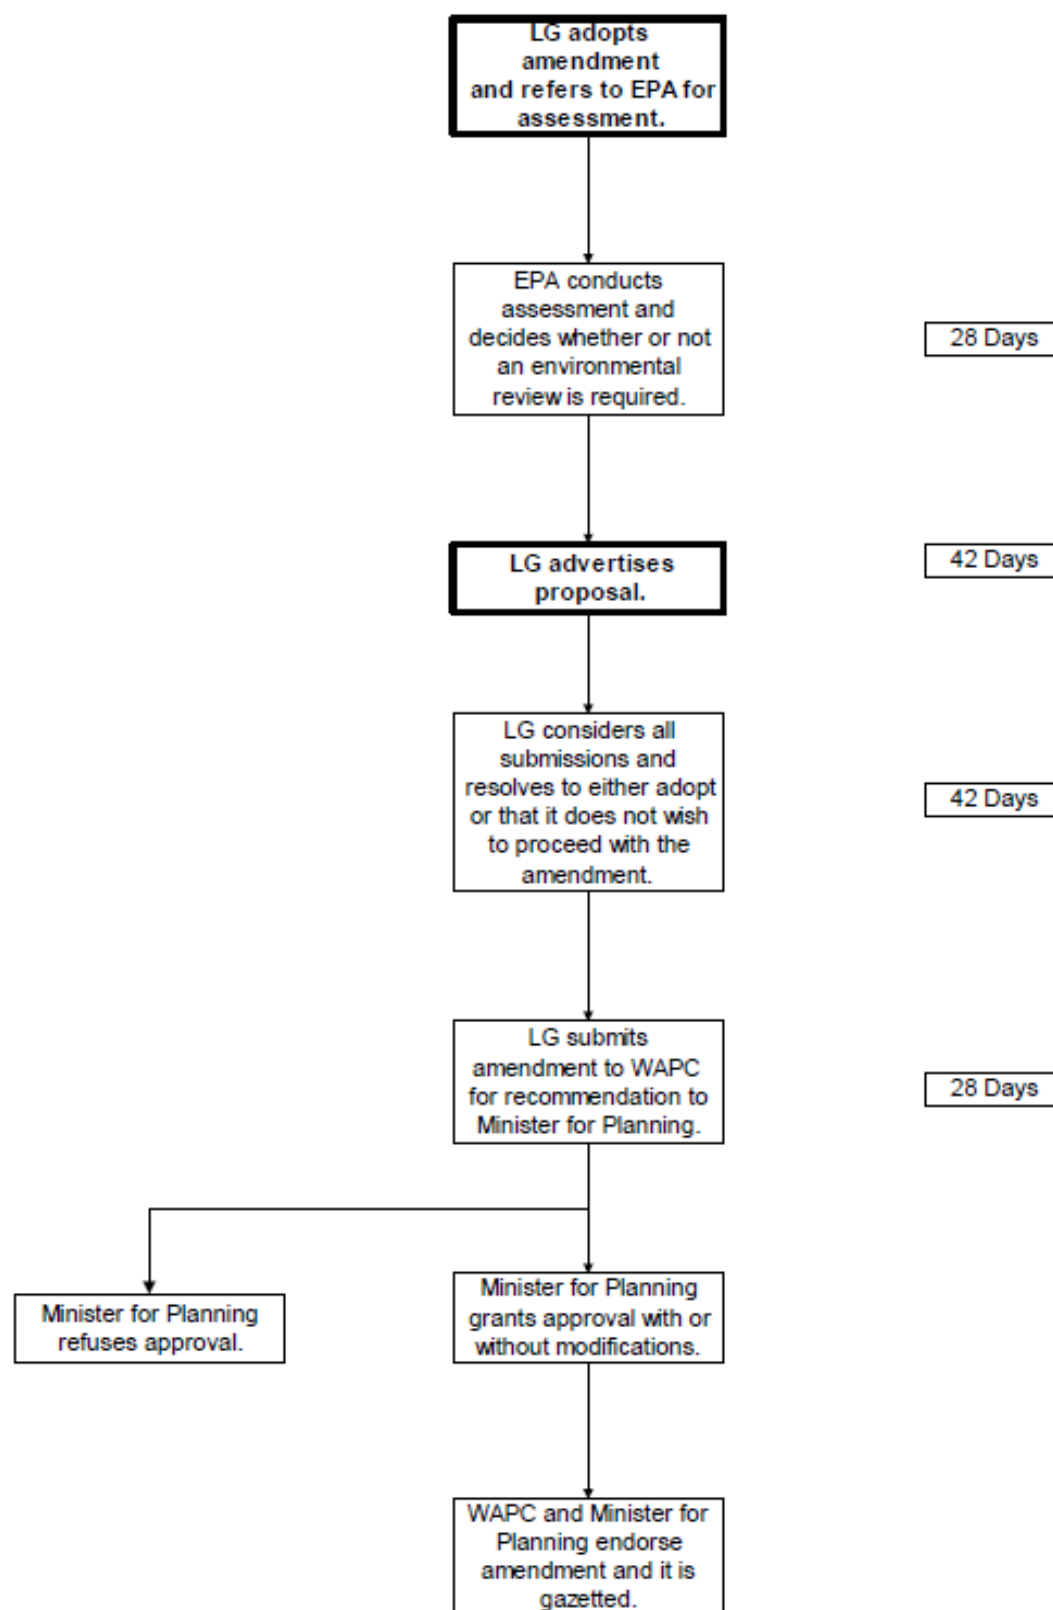Scheme Amendment Process

...