



90 Boas Ave, Joondalup WA 6027
 PO Box 21, Joondalup WA 6919
 Ph: 08 9400 4000
 Fax: 08 9300 1383
 info@joondalup.wa.gov.au
 www.joondalup.wa.gov.au



Not to Scale


Date: 8 March 2012

DISCLAIMER: While every care is taken to ensure the accuracy of this data, the City of Joondalup makes no representations or warranties about its accuracy, completeness or suitability for any particular purpose and disclaims all liability for all expenses, losses, damages and costs which you might incur as a result of the data being inaccurate or incomplete in any way and for any reason.

**LOCALITY PLAN
 CURRAMBINE PRIMARY SCHOOL
 ATTACHMENT 1**

CONCEPT ONLY

NOT TO BE USED OR REFERRED TO IN ANY WAY FOR CONSTRUCTION PURPOSES

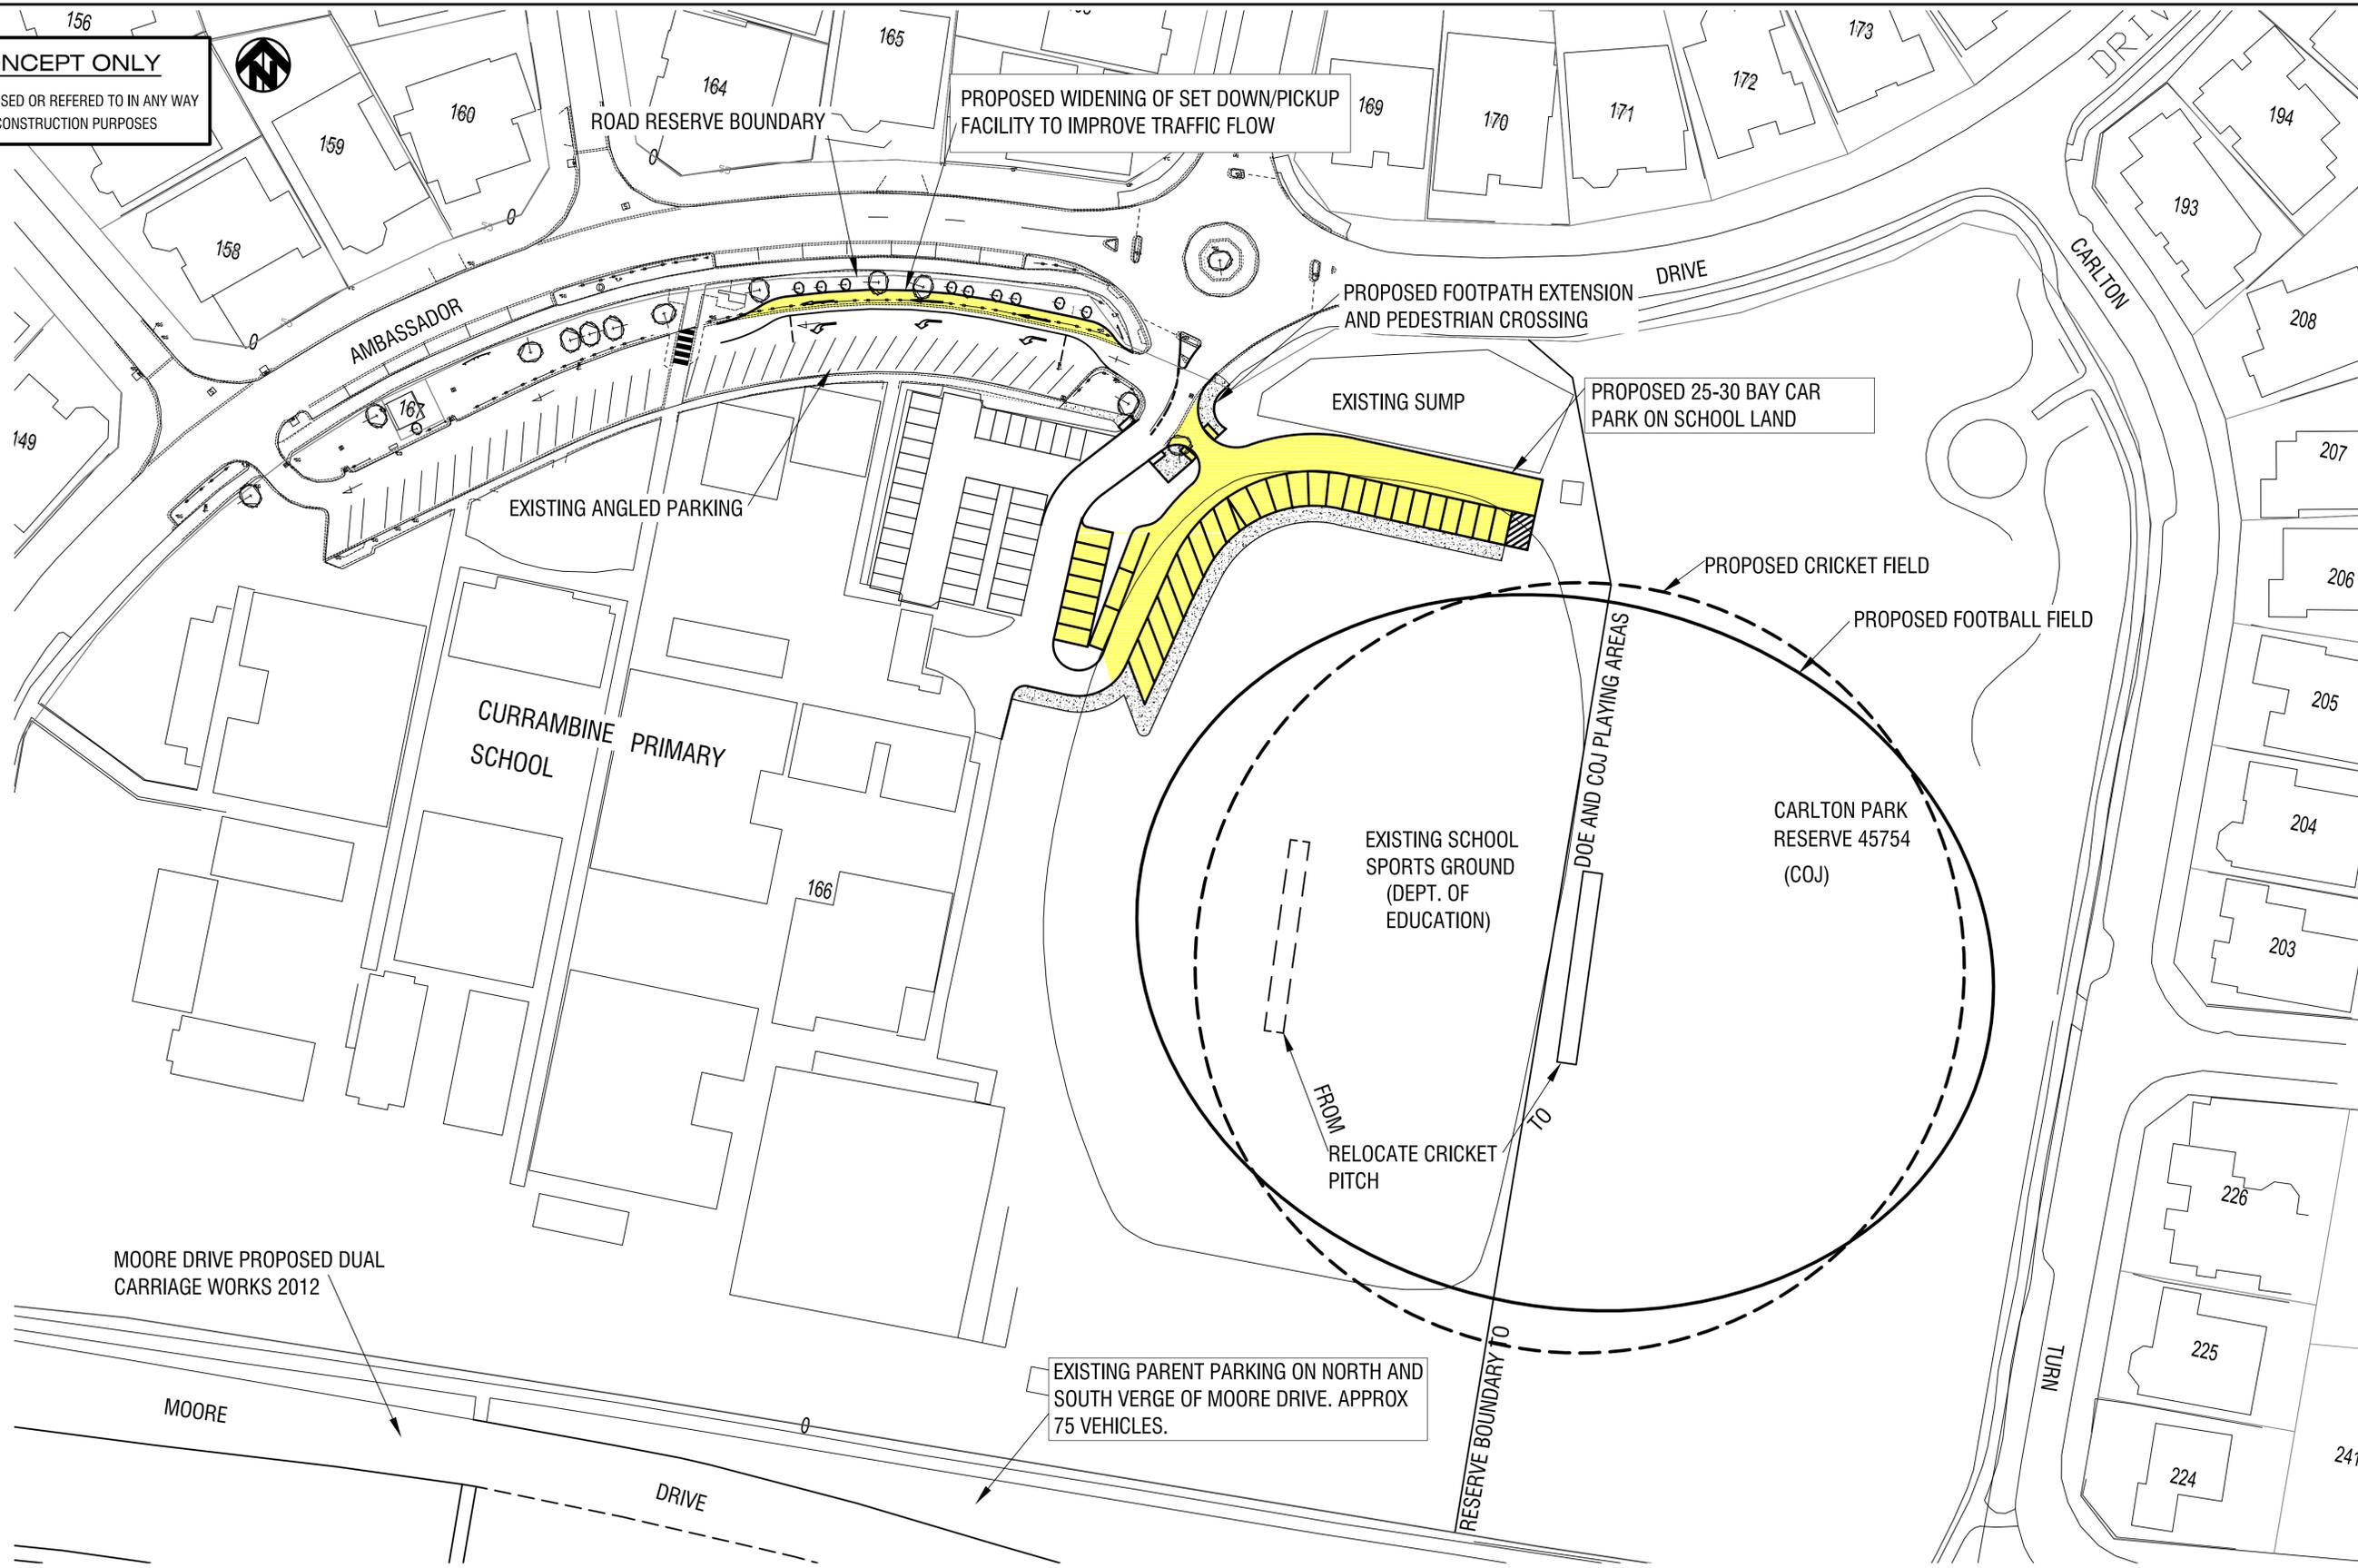

No.	REVISION	BY	DATE	AUTH	CDU
A	DRAFT PLOT.	M.G.	10/2011		

SURVEY INFORMATION	P. ALLIA	DATUM	LOCAL	GRID	LOCAL	SCALES	AS SHOWN
DESIGN DIRECTORY:	IMS on 'Hamenco'//	HORIZONTAL	5 0 5 10 15 20 25	DRAWN	M. GRAY	10/2011	
	I:\CD\CHRIS\AutoCAD Drawings\	VERTICAL	1:500	CHECKED BY		10/2011	
DRAWING DIRECTORY:	IMS on 'Hamenco'//		SCALE IN METRES	CO-ORDINATOR: CIVIL PROJECTS			
	I:\CD\VIEW\GENERAL ENGINEERING DRAWINGS\			AUTHORISED			
CD ROM Archive No:	N/A			TEAM LEADER: CIVIL PROJECTS SERVICES			

DESIGNED	M. GRAY	10/2011	APPROVED		
MANAGER: INFRASTRUCTURE MANAGEMENT SERVICES			APPROVED FOR CONSTRUCTION		
LOCALITY	CURRAMBINE				

CURRAMBINE PRIMARY SCHOOL
 PROPOSED TRAFFIC MANAGEMENT AND PARKING IMPROVEMENTS

CITY OF JOONDALUP
 CONCEPT-001 A1

REVISION No: **A**
 ORIGINAL DRG. SIZE: **A1**