

Legend


- 1 Defined safe road crossing points for pedestrians
 - 2 Extension of road median treatment from Mullaloo Drive to Warren Road
 - 3 New roundabout at Iluka Avenue intersection
 - 4 Improved entry to southern car park
 - 5 Eastern bus embayment
 - 6 Western bus embayment
 - 7 Additional car parking bays to northern car park
18 additional car bays
 - 8 Realignment of shared path and southern car park to improve pedestrian and vehicular movement in front of Surf Club
 - 9 Safety barrier between park and road
 - 10 New path for improved pedestrian activity along Oceanside Promenade
 - 11 Formalised park entry points
 - 12 Formalised look out point
 - 13 Extension of red bitumen dual use path
 - 14 Path connection to existing pedestrian access way
 - 15 Universal access park path network
 - 16 Nature playground
 - 17 Formalised beach access
 - 18 New speed hump
 - 19 New barbecues
2 additional barbecues, 6 barbecues in total
 - 20 Shade structure over playground
-  New trees
 -  New shelters
 -  1 additional shelter, 14 shelters in total
 -  Original Concept Plan

Oceanside Promenade and Tom Simpson Park

Final Concept Plan

11 May 2011 Version 4



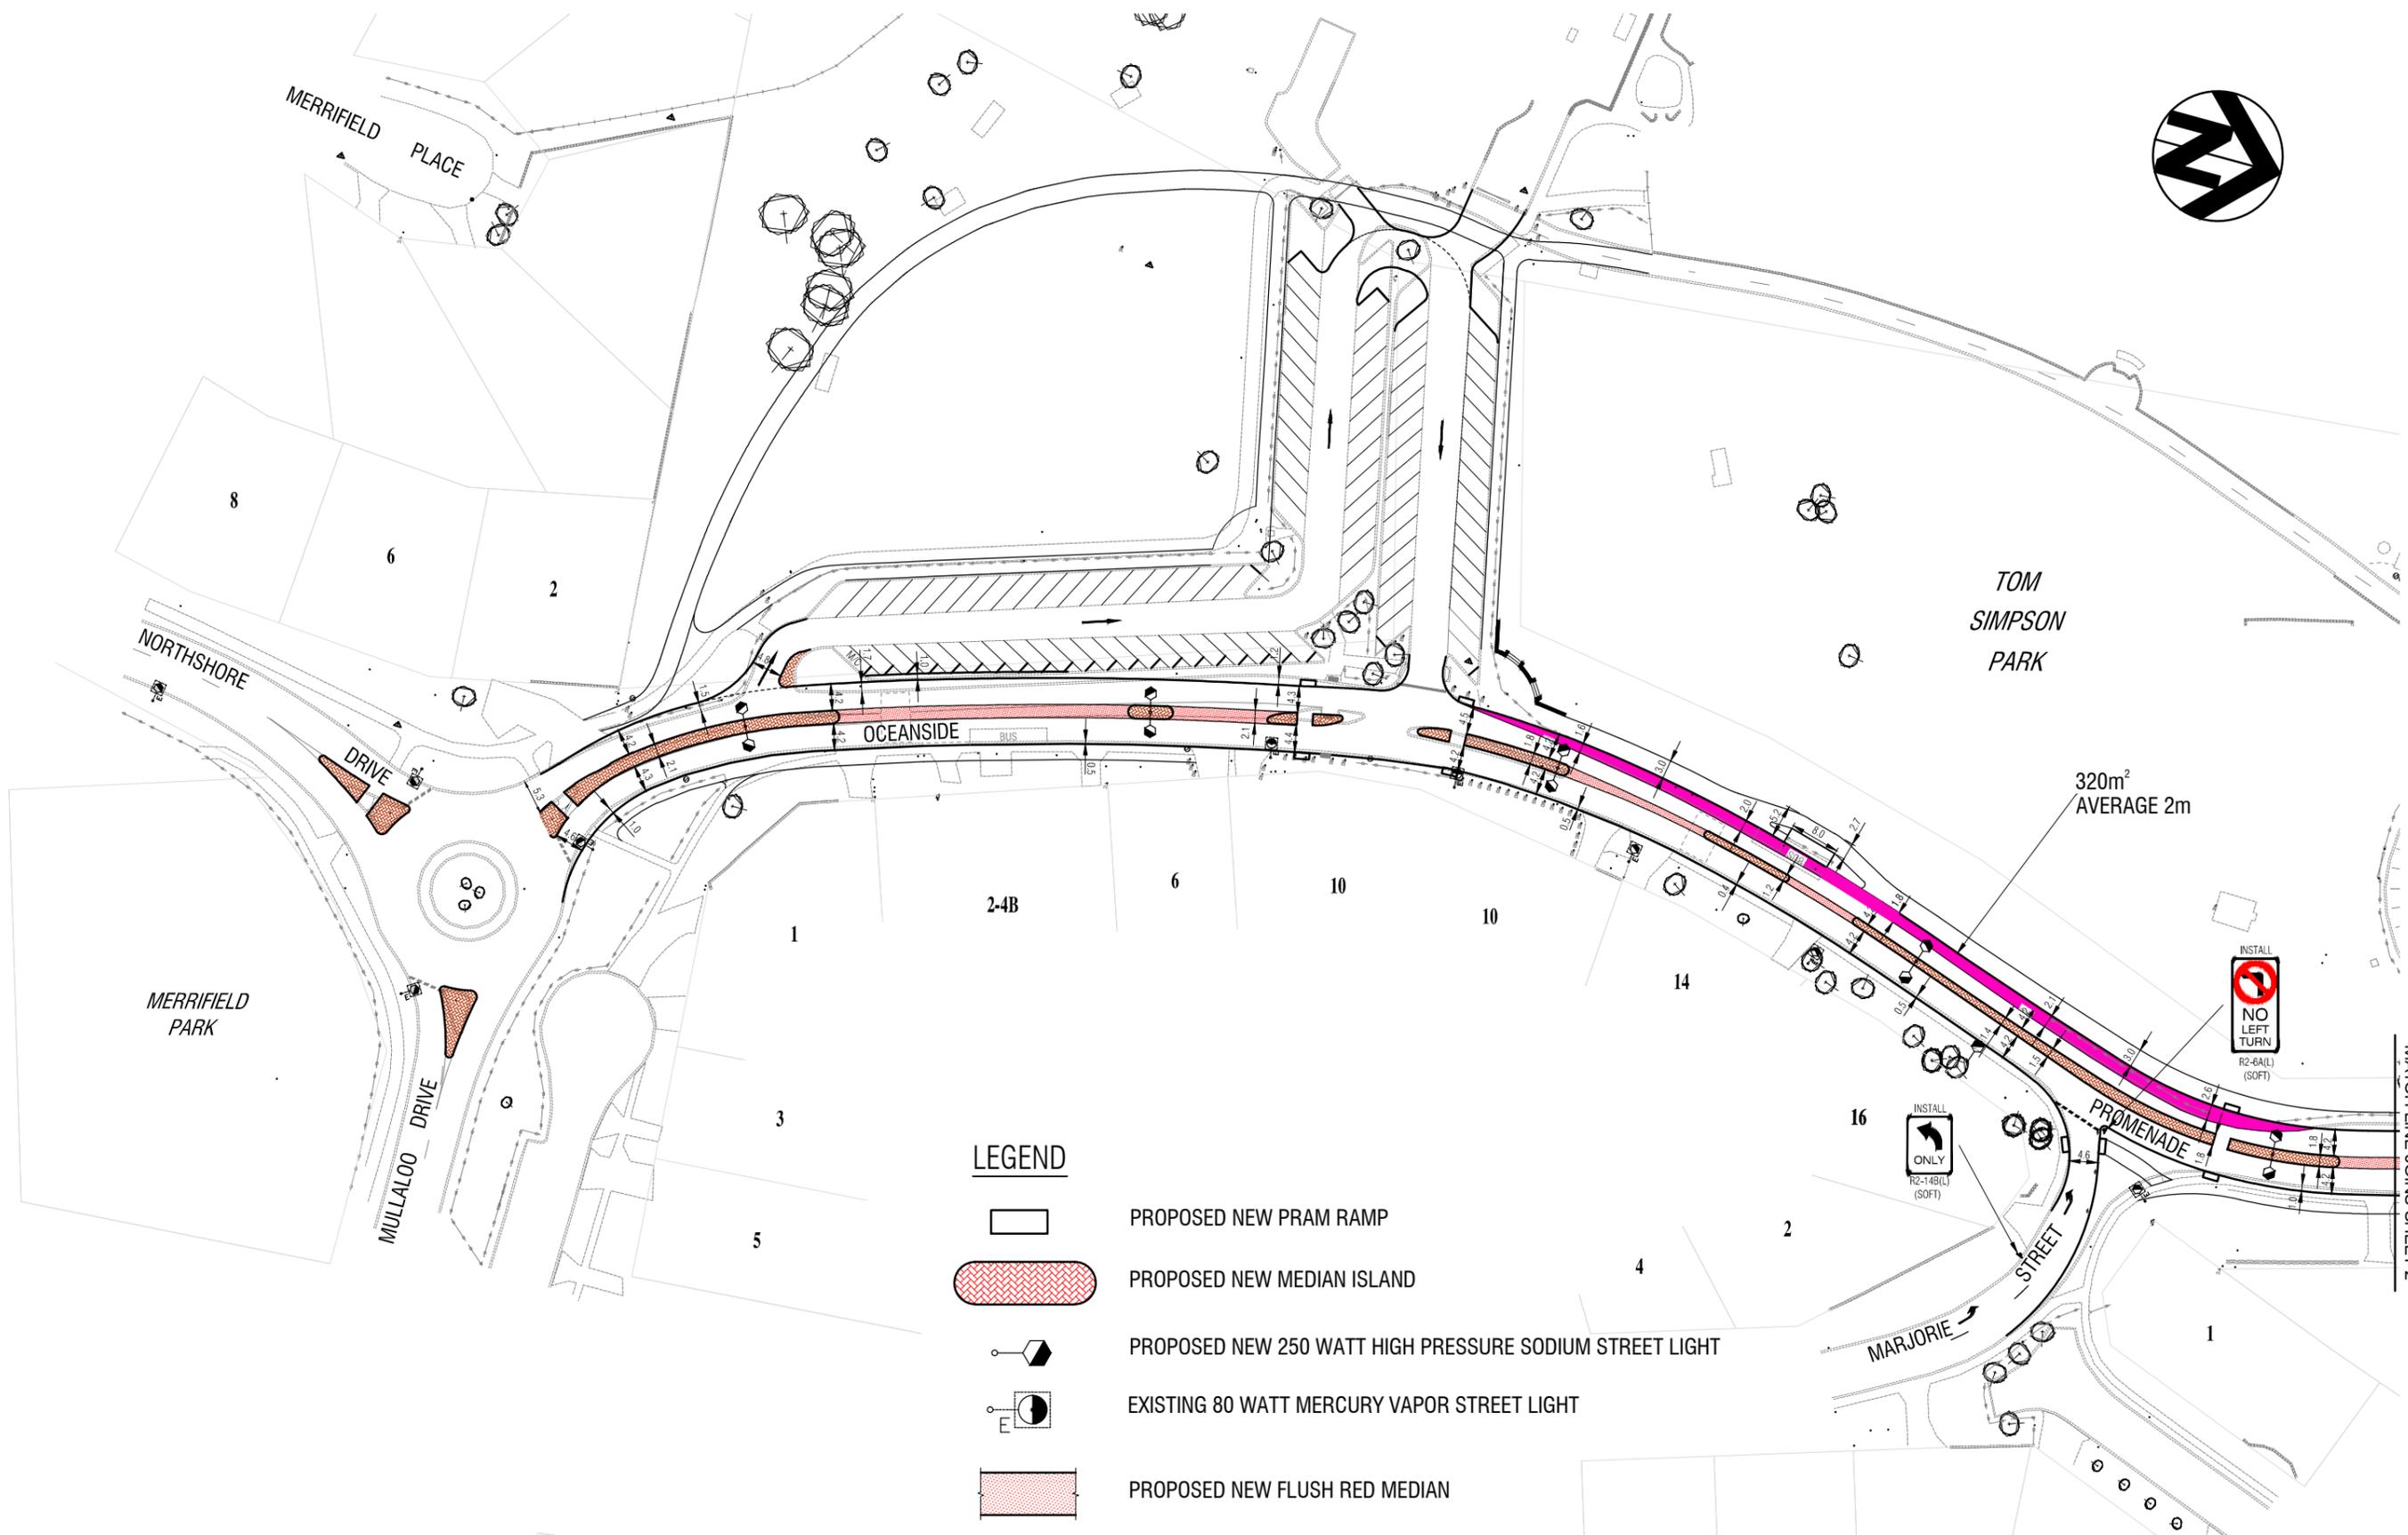

LEGEND

-  PROPOSED NEW PRAM RAMP
-  PROPOSED NEW MEDIAN ISLAND
-  PROPOSED NEW 250 WATT HIGH PRESSURE SODIUM STREET LIGHT
-  EXISTING 80 WATT MERCURY VAPOR STREET LIGHT
-  PROPOSED NEW FLUSH RED MEDIAN

No.	REVISION	BY	DATE	AUTH	CDU
A	DRAFT PLOT.	C.P.L.	19/01/2011		

SURVEY INFORMATION		P.ALLIA	
DESIGN DIRECTORY:	I:\ns on 'flamenco'\\		
DRAWING DIRECTORY:	I:\ns on 'flamenco'\\		
CD FROM ARCHIVE No.	N/A		

DATUM	LOCAL	GRID	LOCAL	SCALES	AS SHOWN
HORIZONTAL	5 0 5 10 15 20 25				
VERTICAL	5 0 5 10 15 20 25				

OCEANSIDE PROMENADE AND TOM SIMPSON PARK
 (OPTION A) CONCEPT DESIGN AND PROPOSED UPGRADE MODIFICATIONS
 DRAWING SHEET 1 OF 2


DESIGNED: C.P.LAW 19/01/2012
 DRAWN: C.P.LAW 19/01/2012
 CHECKED BY: SENIOR ENGINEERING PROJECT OFFICER
 APPROVED FOR CONSTRUCTION: MANAGER INFRASTRUCTURE MANAGEMENT SERVICES

LOCALITY: MULLALOO


CITY OF JOONDALUP

FILE No. **E1756 - 2** SHEET No. **0**

ORIGINAL DRG. SIZE **A3**

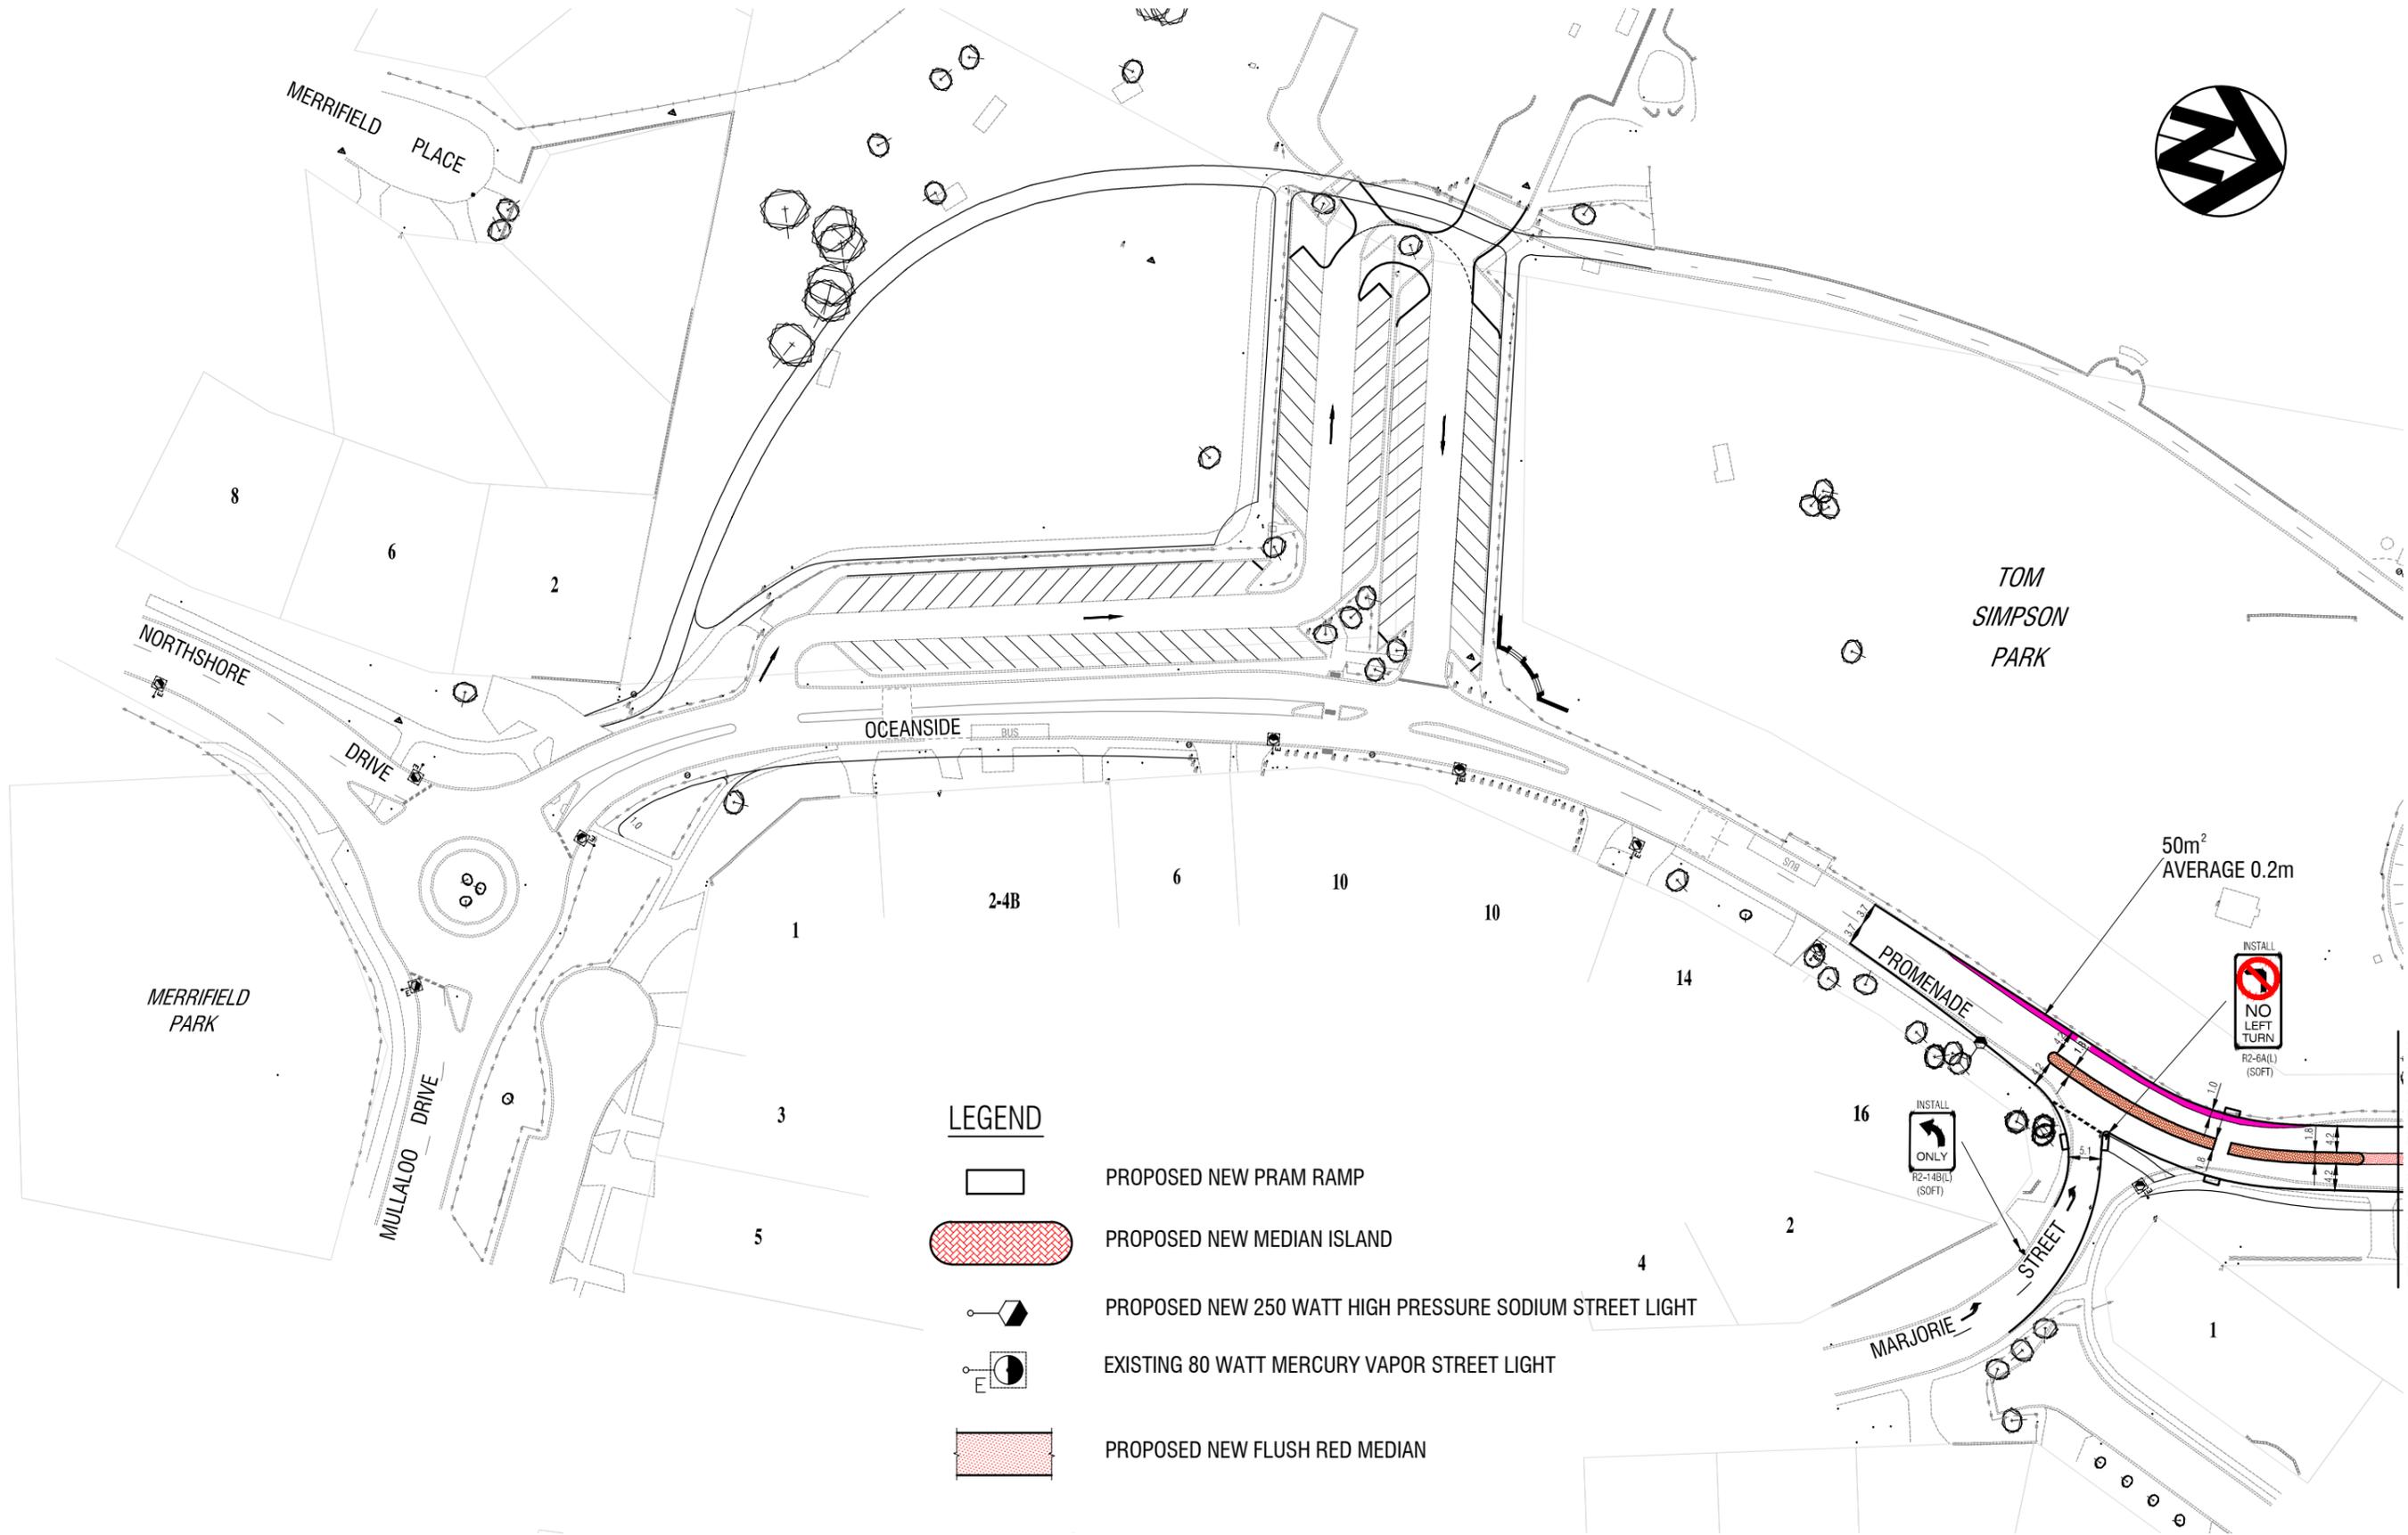

LEGEND

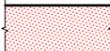-  PROPOSED NEW PRAM RAMP
-  PROPOSED NEW MEDIAN ISLAND
-  PROPOSED NEW 250 WATT HIGH PRESSURE SODIUM STREET LIGHT
-  EXISTING 80 WATT MERCURY VAPOR STREET LIGHT
-  PROPOSED NEW FLUSH RED MEDIAN

NO.	REVISION	BY	DATE	AUTH	CDU
A	DRAFT PLOT.	C.P.L.	19/01/2011		

SURVEY INFORMATION	P.ALLIA	DATUM	LOCAL	GRID	LOCAL	SCALES	AS SHOWN	DESIGNED	C.P.LAW	19/01/2012	APPROVED
DESIGN DIRECTORY:	Ims on 'flamenco'//	HORIZONTAL	5	0	5	10	15	20	25	SCALE IN METRES	1:1000
DRAWING DIRECTORY:	Ims on 'flamenco'//	VERTICAL	5	0	5	10	15	20	25	SCALE IN METRES	1:1000
CD ROM ARCHIVE No.	N/A										

**OCEANSIDE PROMENADE
AND TOM SIMPSON PARK**
(OPTION B) CONCEPT DESIGN AND PROPOSED UPGRADE MODIFICATIONS
DRAWING SHEET 1 OF 2

LOCALITY: MULLALOO

CITY OF JOONDALUP


DRAWING No. **E1756 - 4** SHEET No. **0**

ORIGINAL DRG. SIZE **A3**



MATCH LINE JOINS SHEET 1

No. A	REVISION DRAFT PLOT.	BY C.P.L.	DATE 19/01/2012	AUTH	CDU	SURVEY INFORMATION P.ALLIA	DATUM LOCAL	GRID LOCAL	SCALES AS SHOWN	DESIGNED C.P.LAW 19/01/2012	APPROVED	<p align="center">OCEANSIDE PROMENADE AND TOM SIMPSON PARK (OPTION B) CONCEPT DESIGN AND PROPOSED UPGRADE MODIFICATIONS DRAWING SHEET 2 OF 2</p>	<p align="center">CITY OF JOONDALUP</p>	REVISION No. 0
										DRAWN C.P.LAW 19/01/2012	MANAGER: INFRASTRUCTURE MANAGEMENT SERVICES			FILE No. E1756 - 5
						DESIGN DIRECTORY: Ims on flamenco// (\CDS\CHRIS\AutoCAD Drawings)	HORIZONTAL 1:1000	SCALE IN METRES	CHECKED BY	APPROVED FOR CONSTRUCTION	LOCALITY MULLALOO			
						DRAWING DIRECTORY: Ims on flamenco// (\CDS\VIEW\GENERAL ENGINEERING DRAWINGS)	VERTICAL 1:1000	SCALE IN METRES	AUTHORISED					
						CD ROM ARCHIVE No. N/A			TEAM LEADER: CIVIL PROJECTS SERVICES	DIRECTOR: INFRASTRUCTURE SERVICES				

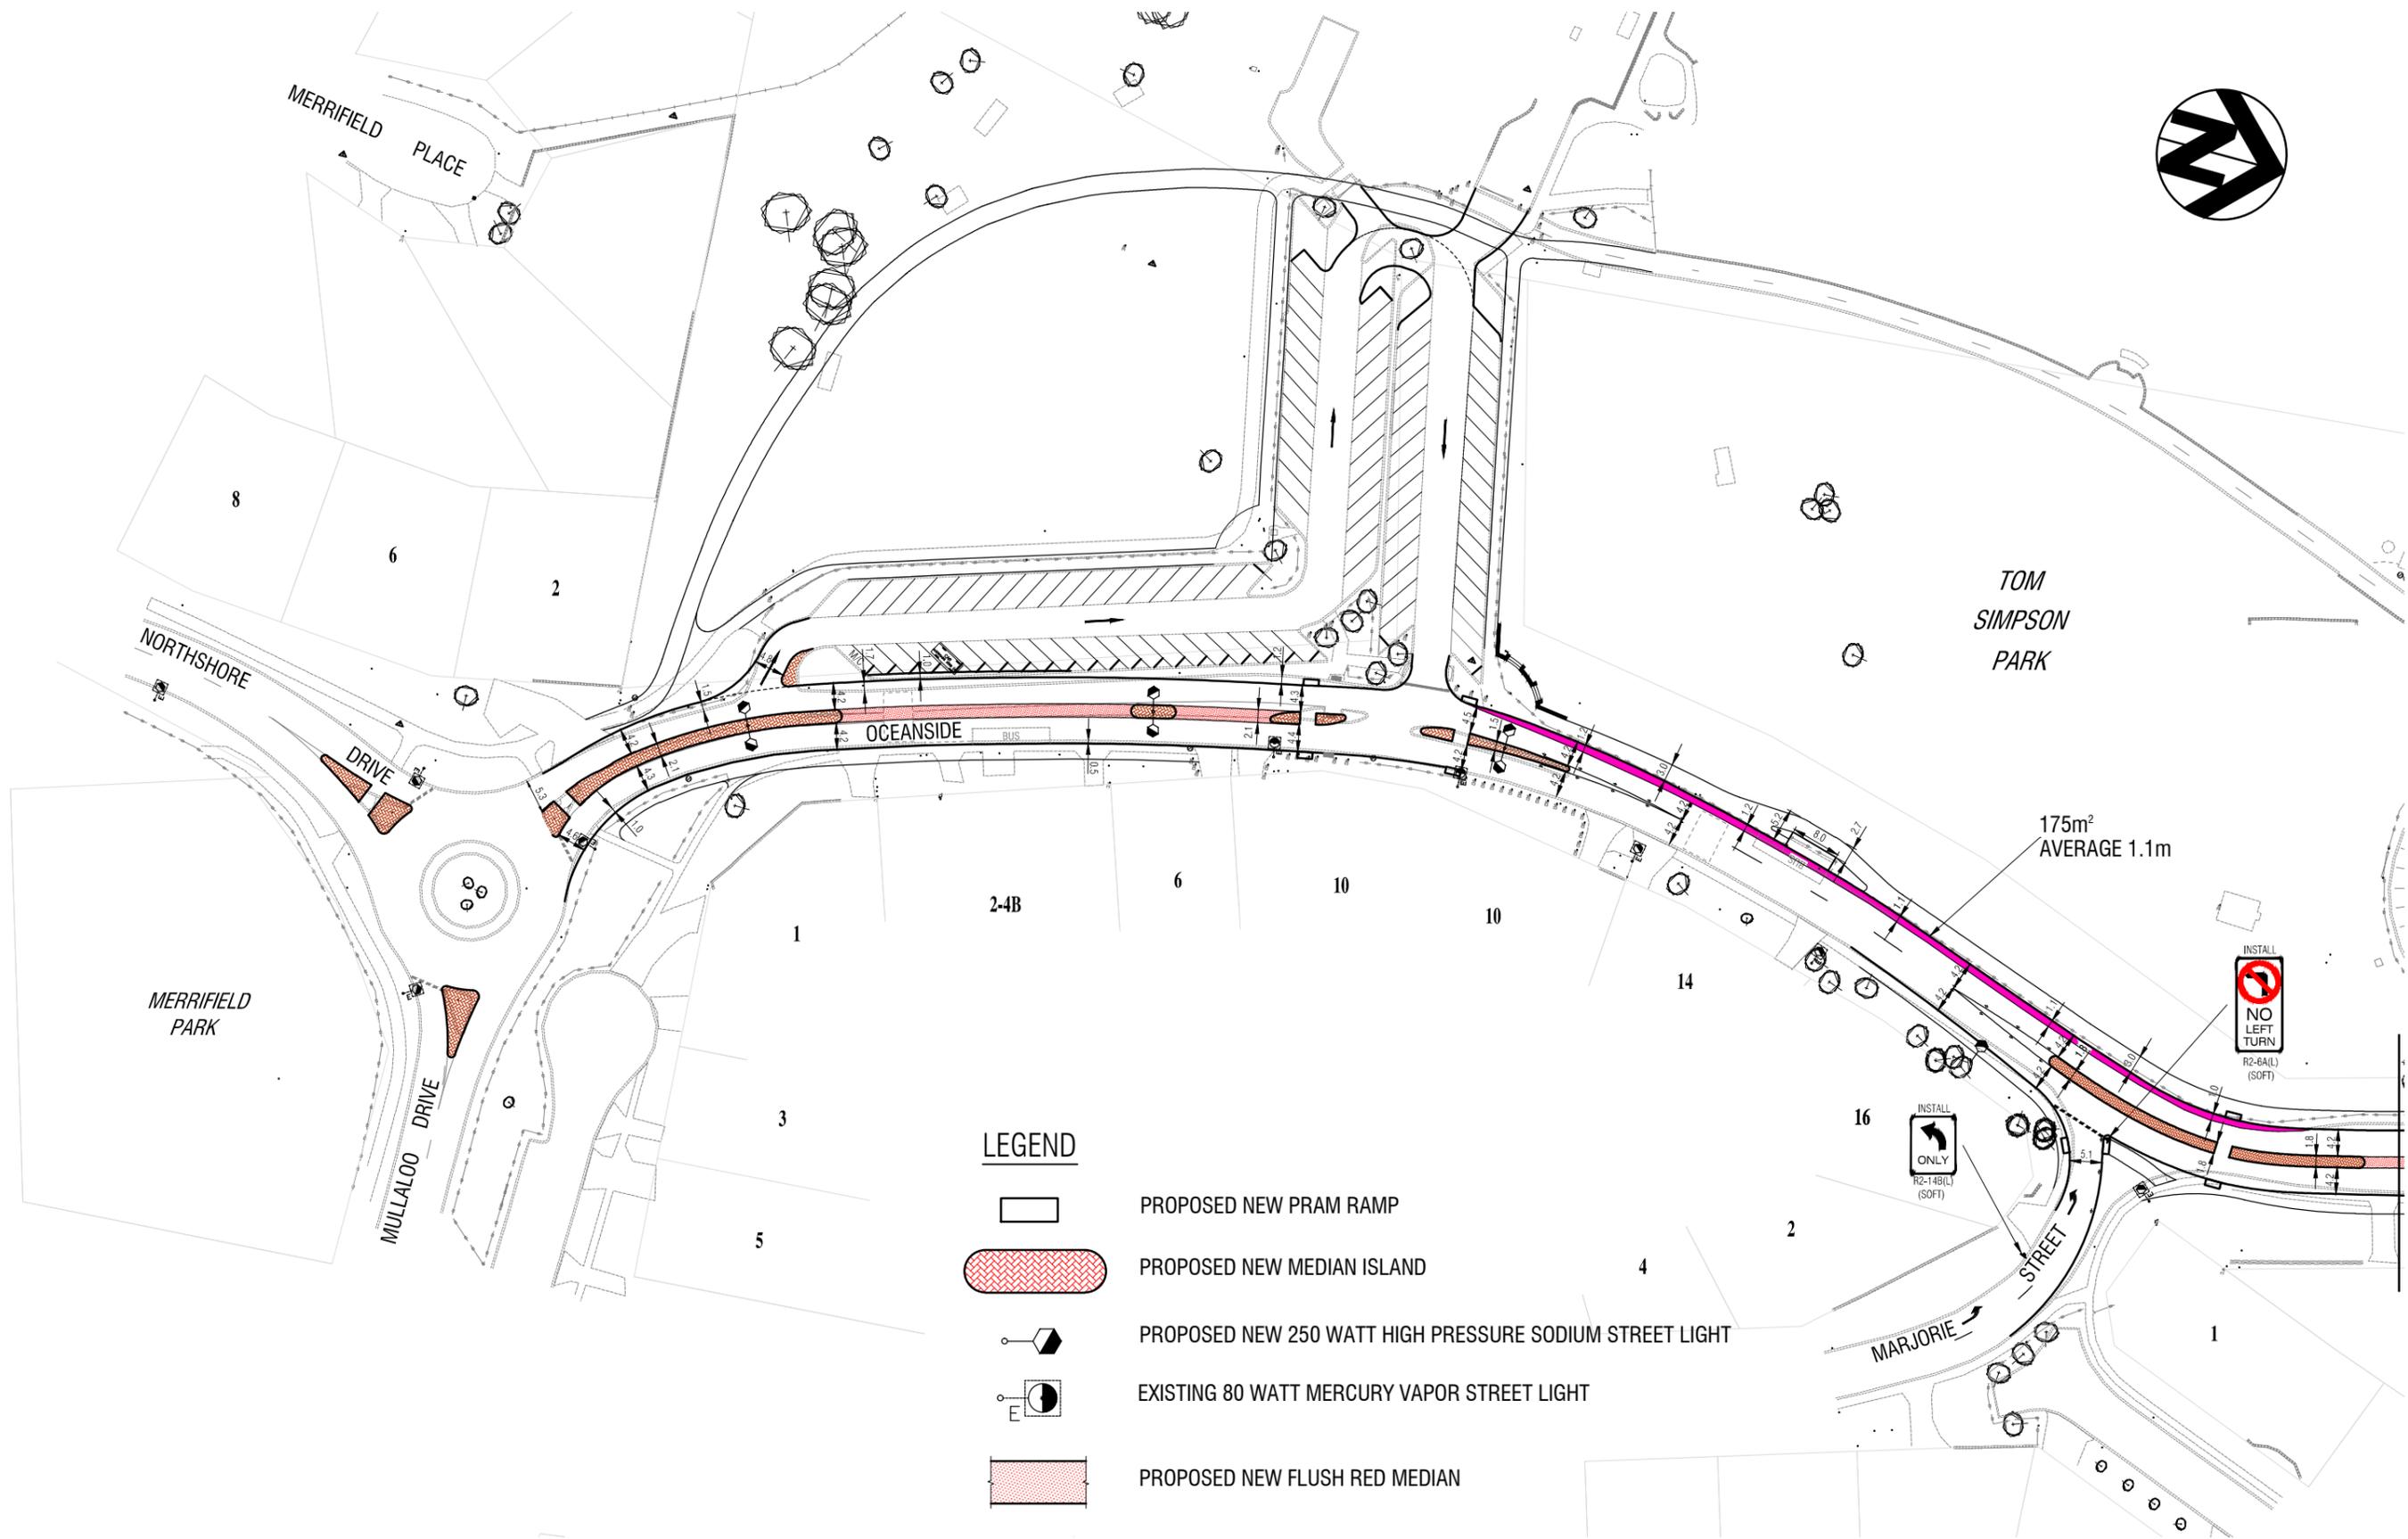

LEGEND

-  PROPOSED NEW PRAM RAMP
-  PROPOSED NEW MEDIAN ISLAND
-  PROPOSED NEW 250 WATT HIGH PRESSURE SODIUM STREET LIGHT
-  EXISTING 80 WATT MERCURY VAPOR STREET LIGHT
-  PROPOSED NEW FLUSH RED MEDIAN

No. A		REVISION		BY C.P.L.	DATE 06/03/2012	AUTH	CDU	SURVEY INFORMATION P.ALLIA	BATHYM LOCAL	GRID LOCAL	SCALES AS SHOWN	DESIGNED C.P.LAW 06/03/2012	APPROVED	<p align="center">OCEANSIDE PROMENADE AND TOM SIMPSON PARK (OPTION C) CONCEPT DESIGN AND PROPOSED UPGRADE MODIFICATIONS DRAWING SHEET 1 OF 2</p> <p align="center">MULLALOO</p>	 <p align="center">CITY OF JOONDALUP</p> <p align="center">E1756 - 7</p>	REVISION No. 0
DRAFT PLOT.								DESIGN DIRECTORY: Ims on 'flamenco'// I:\CDS\CHRIS\AutoCAD Drawings\	HORIZONTAL 5 0 5 10 15 20 25	SCALE IN METRES	1:1000	DRAWN C.P.LAW 06/03/2012	MANAGER INFRASTRUCTURE MANAGEMENT SERVICES			ORIGINAL PRG. SIZE A3
								DRAWING DIRECTORY: Ims on 'flamenco'// I:\CDS\VIEW\GENERAL ENGINEERING DRAWINGS\	VERTICAL 5 0 5 10 15 20 25	SCALE IN METRES	1:1000	CHECKED BY	APPROVED FOR CONSTRUCTION			
								CD ROM ARCHIVE No. N/A				AUTHORISED	TEAM LEADER: CIVIL PROJECTS SERVICES			DIRECTOR: INFRASTRUCTURE SERVICES



No.	REVISION	BY	DATE	AUTH	CDU
A	DRAFT PLOT.	C.P.L.	06/03/2012		

SURVEY INFORMATION	P.ALLIA
DESIGN DIRECTORY	ims on flamenco// F:\CDS\CHRIS\AutoCAD Drawings\
DRAWING DIRECTORY	ims on flamenco// F:\CDS\VIEW\GENERAL ENGINEERING DRAWINGS\
CD ROM ARCHIVE No.	N/A

DATUM	LOCAL	GRID	LOCAL	SCALES	AS SHOWN		
HORIZONTAL	5	0	5	10	15	20	25
VERTICAL	5	0	5	10	15	20	25

DESIGNED	C.P.LAW	06/03/2012	APPROVED	
DRAWN	C.P.LAW	06/03/2012	MANAGER INFRASTRUCTURE MANAGEMENT SERVICES	/ / 2012
CHECKED BY		/ / 2012	APPROVED FOR CONSTRUCTION	
AUTHORISED		/ / 2012		
TEAM LEADER: CIVIL PROJECTS SERVICES		/ / 2012	DIRECTOR: INFRASTRUCTURE SERVICES	

OCEANSIDE PROMENADE
AND TOM SIMPSON PARK
 (OPTION C) CONCEPT DESIGN AND PROPOSED UPGRADE MODIFICATIONS
 DRAWING SHEET 2 OF 2

LOCALITY: MULLALOO

	CITY OF JOONDALUP		REVISION No. 0
	E1756 - 8		ORIGINAL DRG. SIZE A3