


City of Joondalup
 90 Boas Ave, Joondalup WA 6027
 PO Box 21, Joondalup WA 6919
 Ph: 08 9400 4000
 Fax: 08 9300 1383
 info@joondalup.wa.gov.au
 www.joondalup.wa.gov.au



Scale(A4):1:10700

DISCLAIMER: While every care is taken to ensure the accuracy of this data, the City of Joondalup makes no representations or warranties about its accuracy, completeness or suitability for any particular purpose and disclaims all liability for all expenses, losses, damages and costs which you might incur as a result of the data being inaccurate or incomplete in any way and for any reason.



LOCALITY PLAN - DELGADO PARADE, ILUKA

CONCEPT ONLY
 NOT TO BE USED OR REFERRED TO IN ANY WAY
 FOR CONSTRUCTION PURPOSES

No.	REVISION	BY	DATE	AUTH	CDU
A	DRAFT PLOT.		7/10/09		

LEGEND:

-  PROPOSED 1.2m WIDE RAISED MEDIAN ISLAND 9m LONG
-  PROPOSED 1.2m WIDE FLUSH RED BITUMEN MEDIAN

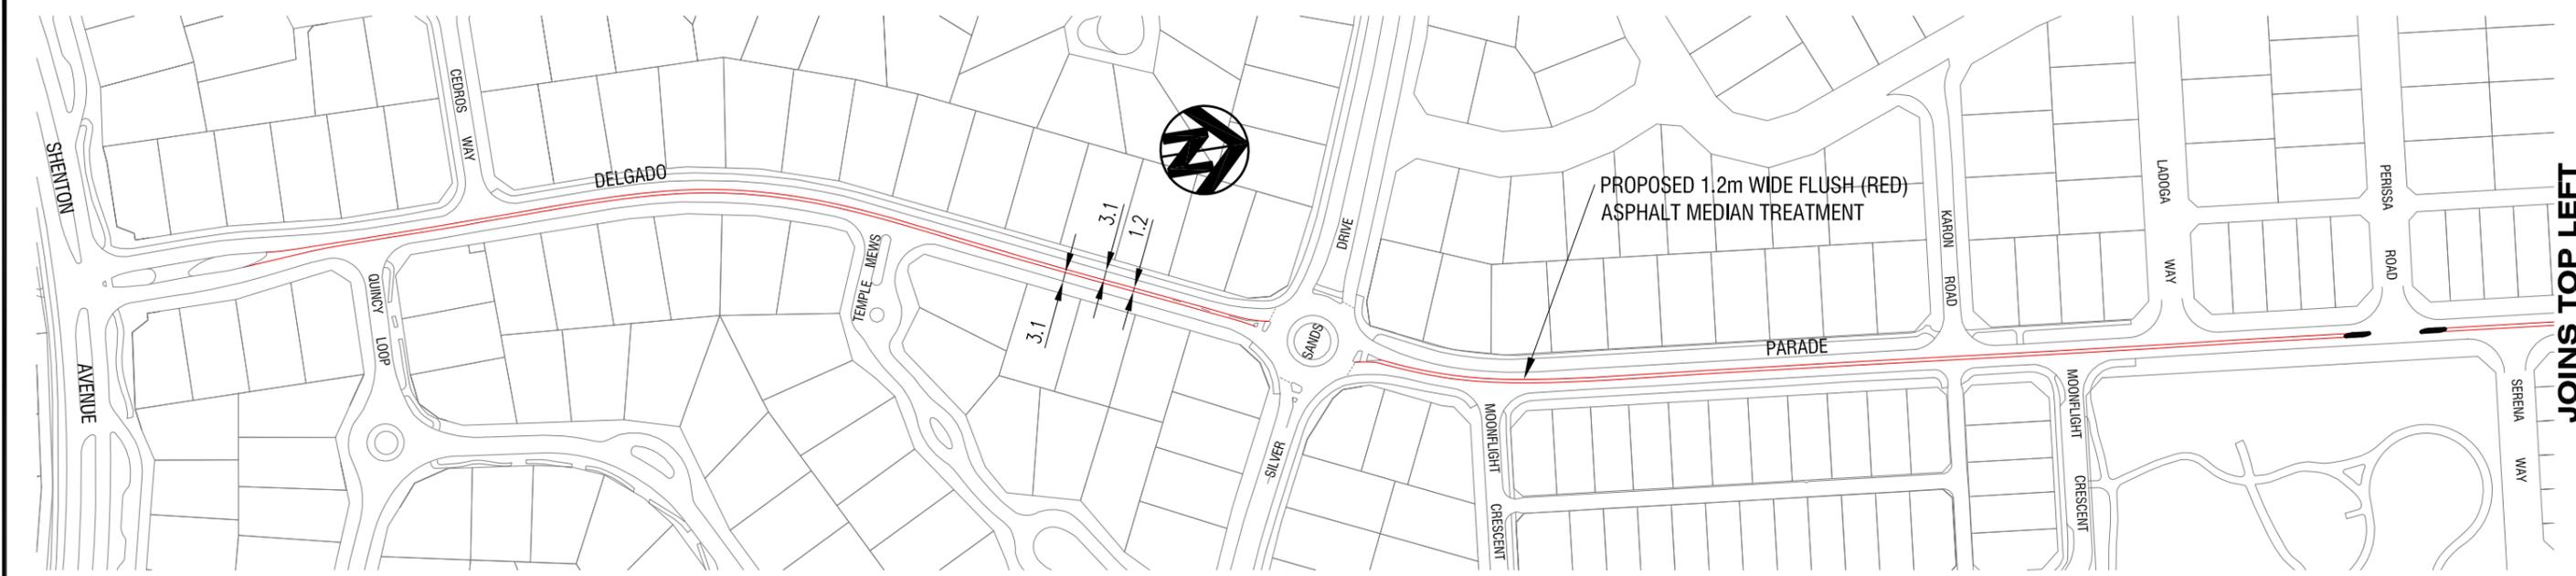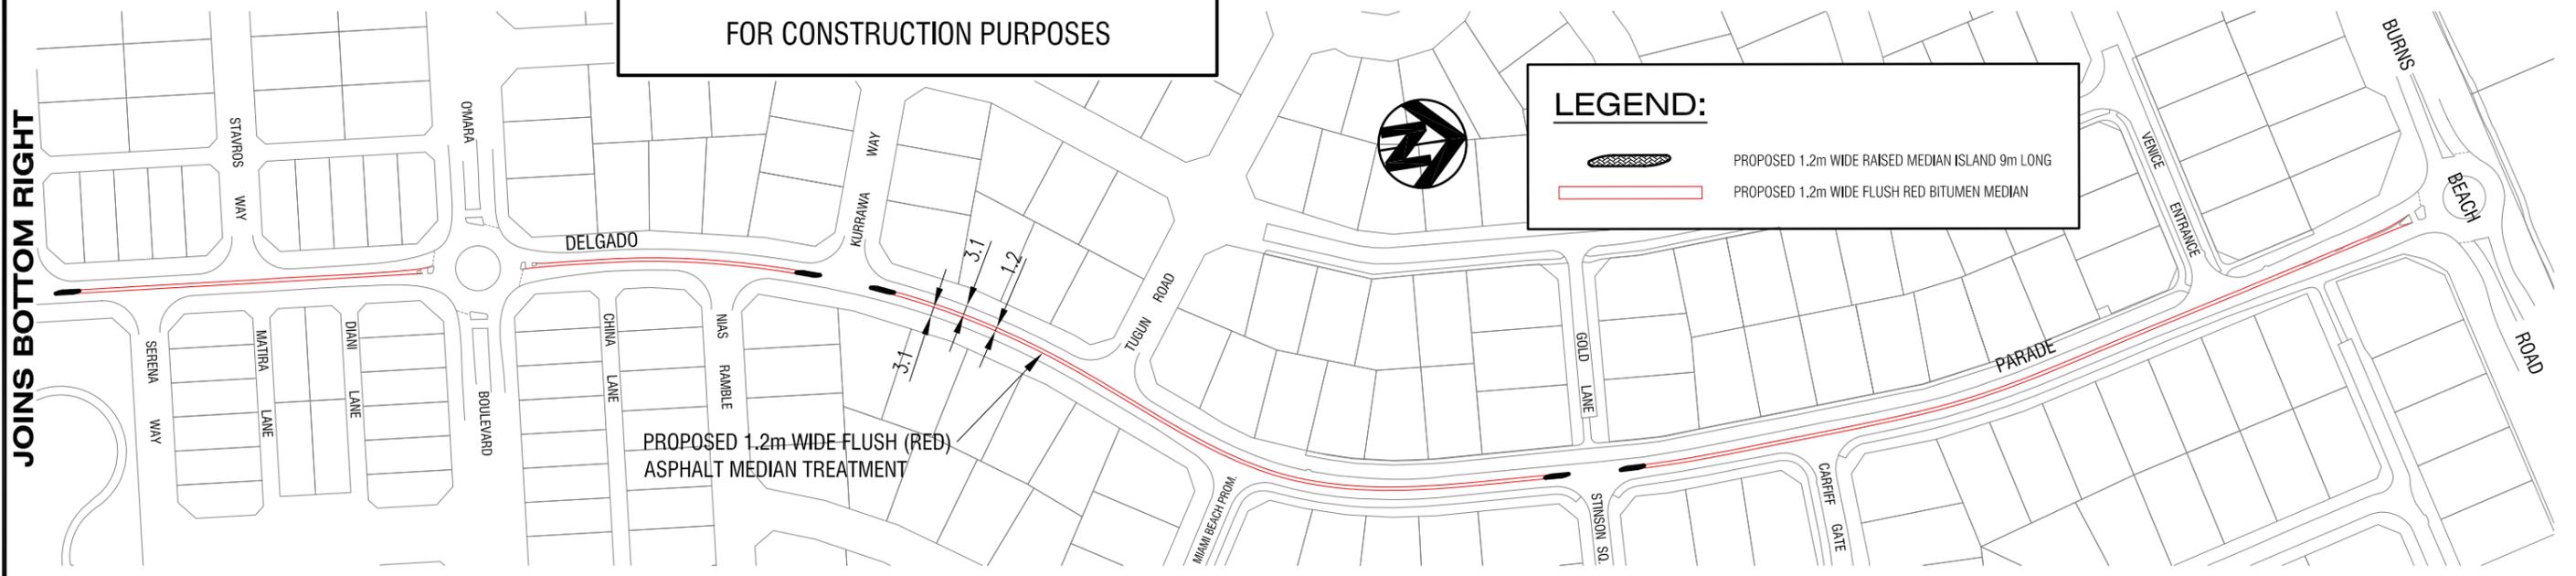

DATUM LOCAL	GRID LOCAL	DESIGNED <i>C.P.LAW</i> / 7/10/2009	APPROVED
HORIZONTAL N.T.S.		DRAWN <i>C.P.LAW</i> / 7/10/2009	/ /2009 MANAGER: INFRASTRUCTURE MANAGEMENT SERVICES
SURVEY INFORMATION		CHECKED BY / /2009 CO-ORDINATOR: CIVIL PROJECTS	APPROVED FOR CONSTRUCTION
DESIGN \ DRAWING DIRECTORY: Ims on 'flamenco'// I:\CDS\CHRIS\AutoCAD Drawings\		AUTHORISED / /2009 TEAM LEADER: CIVIL PROJECTS SERVICES	/ /2009 DIRECTOR: INFRASTRUCTURE SERVICES

DELGADO PARADE
 CONCEPT PLAN - OPTION 2
 PROPOSED MEDIAN TREATMENT
 FLUSH (RED) ASPHALT & MEDIAN ISLANDS

LOCALITY
 ILUKA



CITY OF JOONDALUP


FILE No.	DRAWING No	SHEET	REVISION	ORIGINAL DRG. SIZE
-	E 0000 - 0 - A			A3

CONCEPT ONLY
 NOT TO BE USED OR REFERRED TO IN ANY WAY
 FOR CONSTRUCTION PURPOSES

No.	REVISION	BY	DATE	AUTH	CDU
A	DRAFT PLOT.		7/10/09		

LEGEND:

-  PROPOSED 1.8m WIDE RAISED MEDIAN ISLANDS
-  PROPOSED NEW KERB
-  PROPOSED 2.4m WIDE CONCRETE FOOTPATH AND PRAM RAMP
-  AREA OF CONCRETE FOOTPATH TO BE REMOVED
-  PROPOSED NEW PAINTED LINE

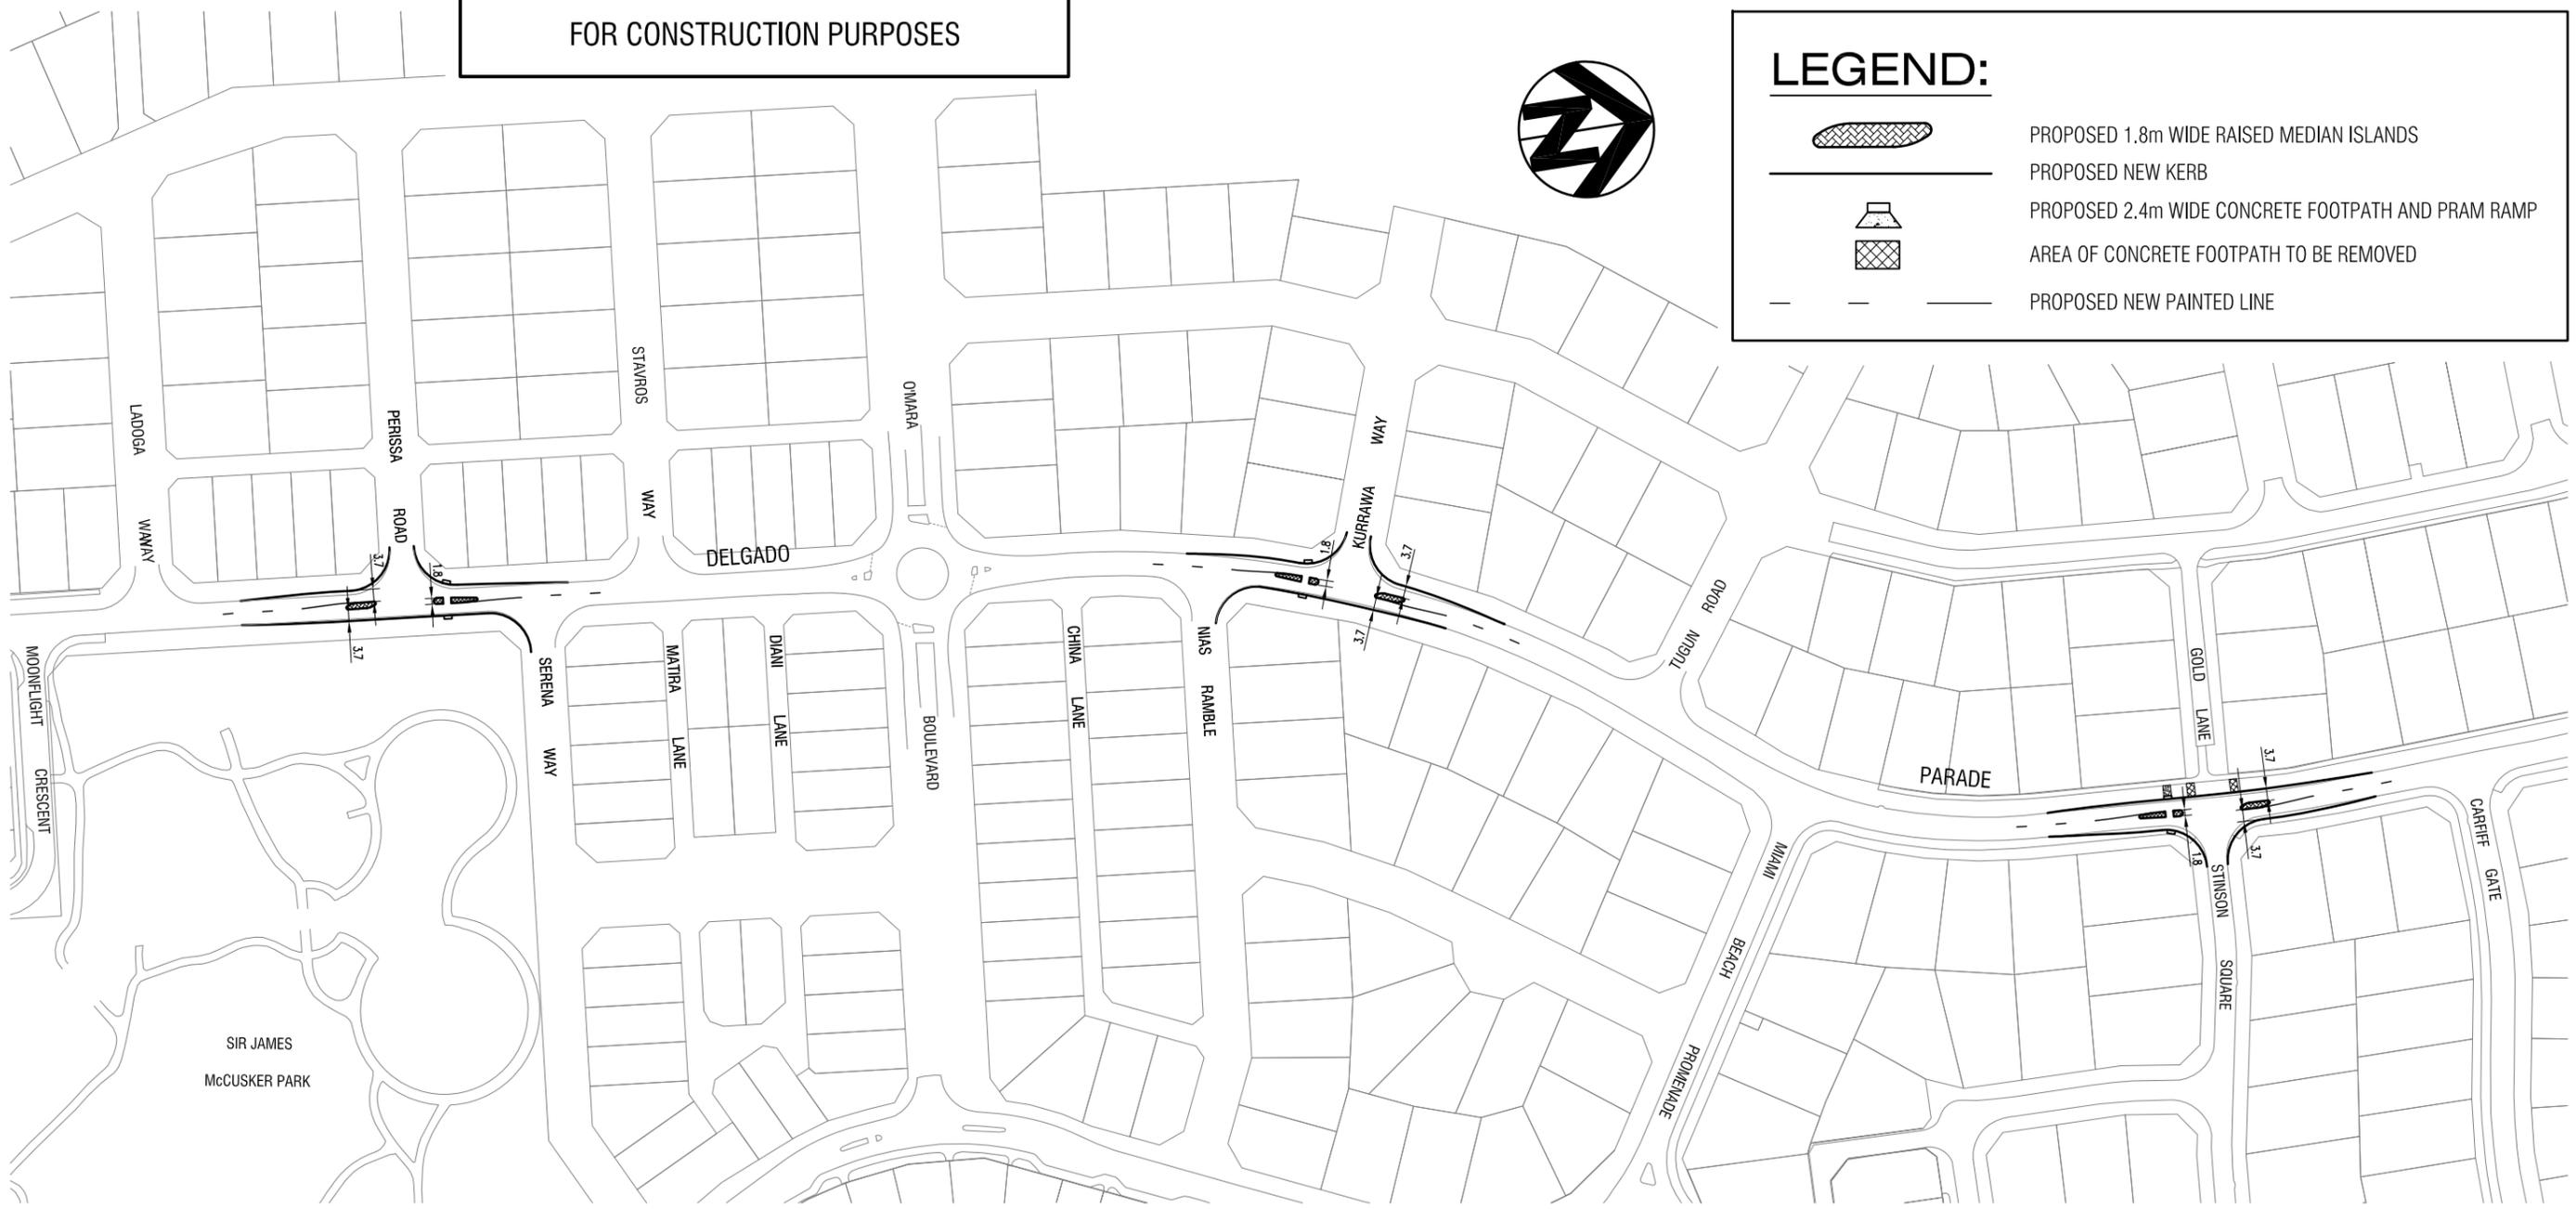

DATUM LOCAL	GRID LOCAL	DESIGNED <i>C.P.LAW</i> / 7/10/2009	APPROVED / /2009
HORIZONTAL N.T.S.		DRAWN <i>C.P.LAW</i> / 7/10/2009	MANAGER: INFRASTRUCTURE MANAGEMENT SERVICES
SURVEY INFORMATION		CHECKED BY / /2009	APPROVED FOR CONSTRUCTION
DESIGN \ DRAWING DIRECTORY: Ims on 'flamenco'// I:\CDS\CHRIS\AutoCAD Drawings\		AUTHORISED / /2009	DIRECTOR: INFRASTRUCTURE SERVICES
		CO-ORDINATOR: CIVIL PROJECTS	
		TEAM LEADER: CIVIL PROJECTS SERVICES	

DELGADO PARADE
 CONCEPT PLAN - OPTION 3
 PROPOSED INTERSECTION TREATMENTS
 PERISSA RD. - TUGUN RD. - STINSON SQ.



**CITY OF
 JOONDALUP**

LOCALITY ILUKA

FILE No.	DRAWING No	SHEET	REVISION	ORIGINAL DRG. SIZE
-	E 0000 - 0 - A			A3