



1 EAST ELEVATION
 100 Scale 1 : 100

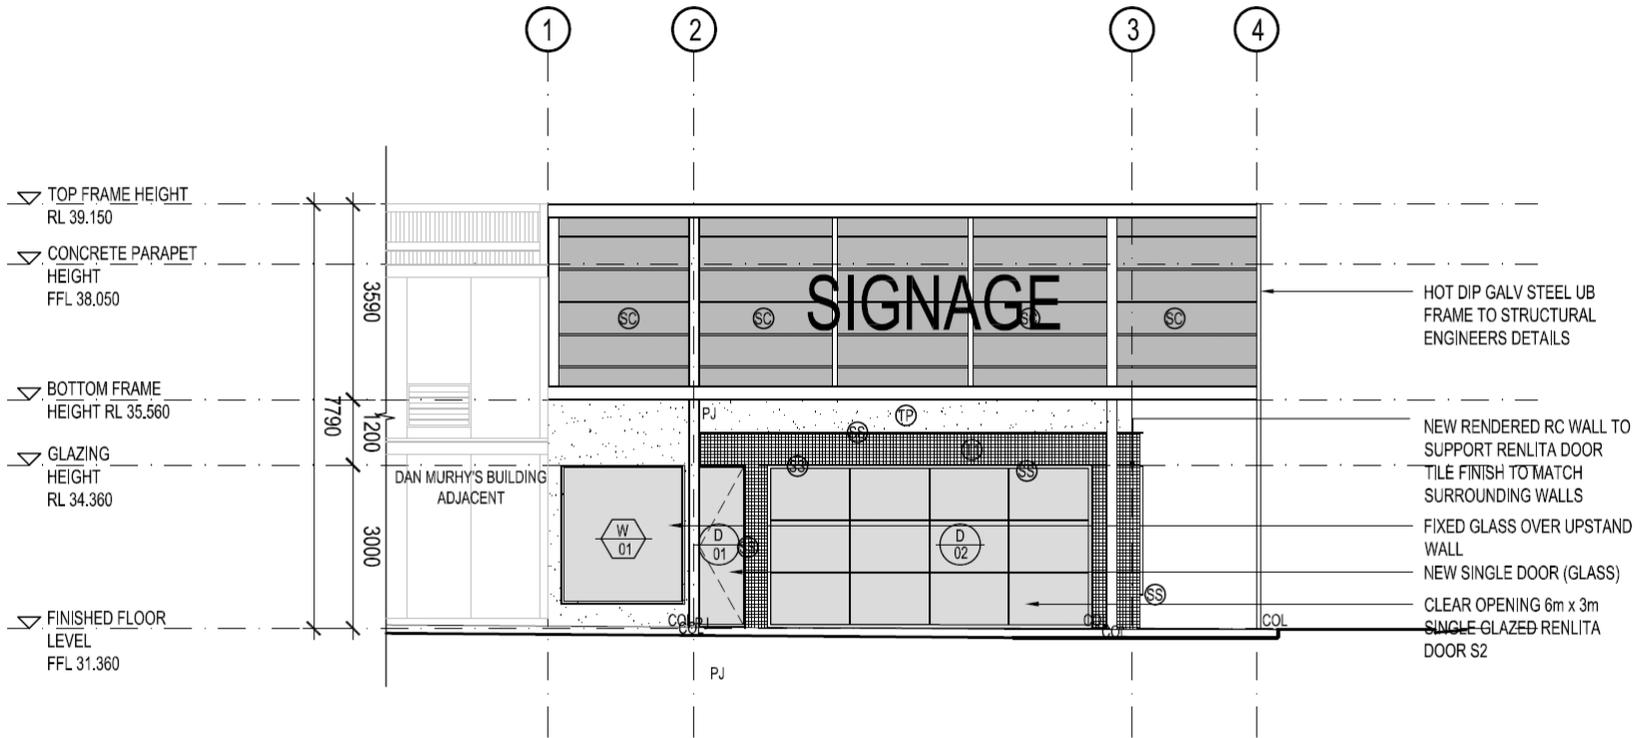

1 SOUTH ELEVATION
100 Scale 1 : 100

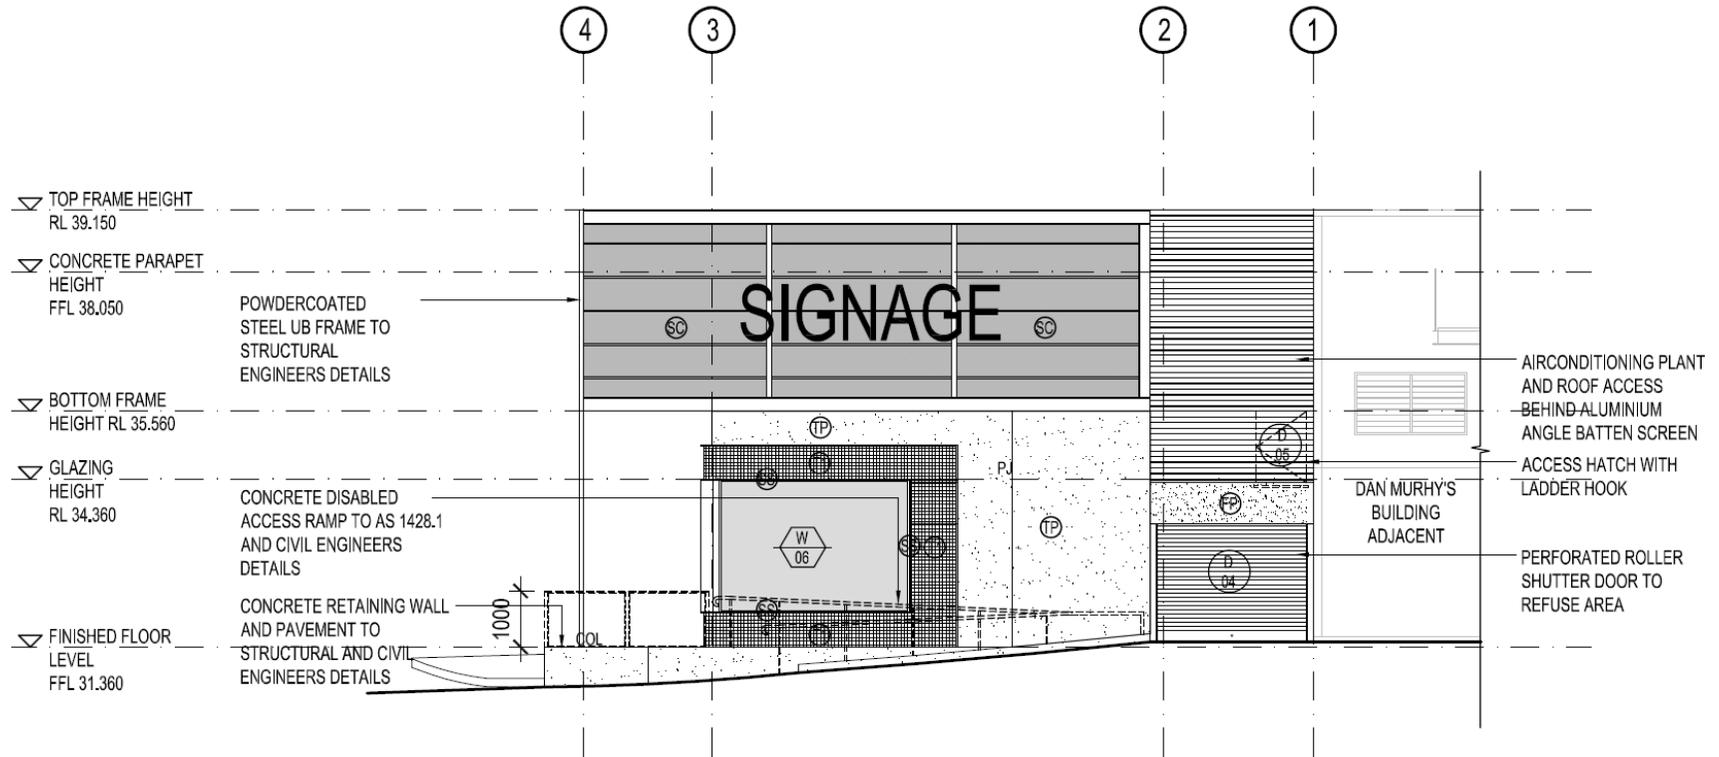

1 NORTH ELEVATION
100 Scale 1 : 100