


Location plan




Zoning plan (existing and proposed)

District Planning Scheme No.2
Amendment No.


LEGEND SCALE 1: 2000

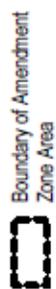


METROPOLITAN REGION SCHEME RESERVES

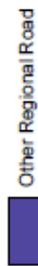

LOCAL RESERVES

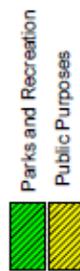


ZONES

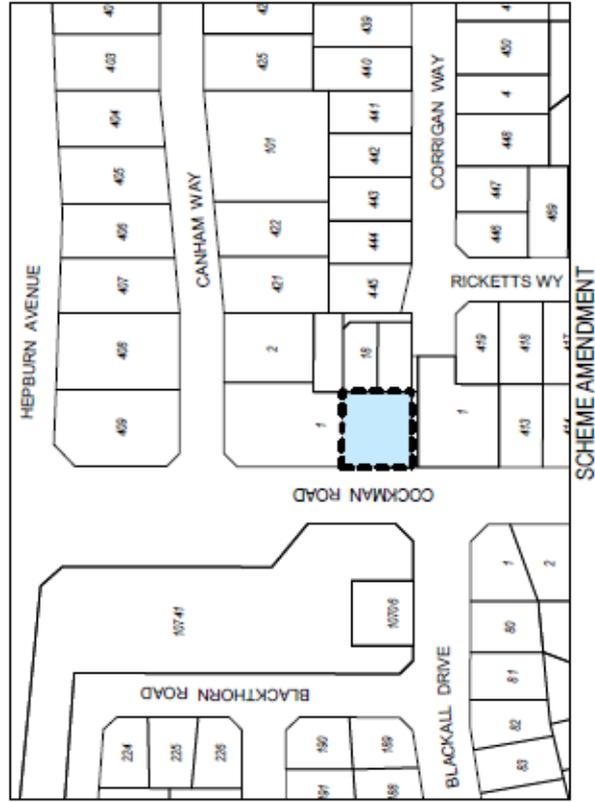

Scheme amendment process flowchart

Scheme Amendment Process

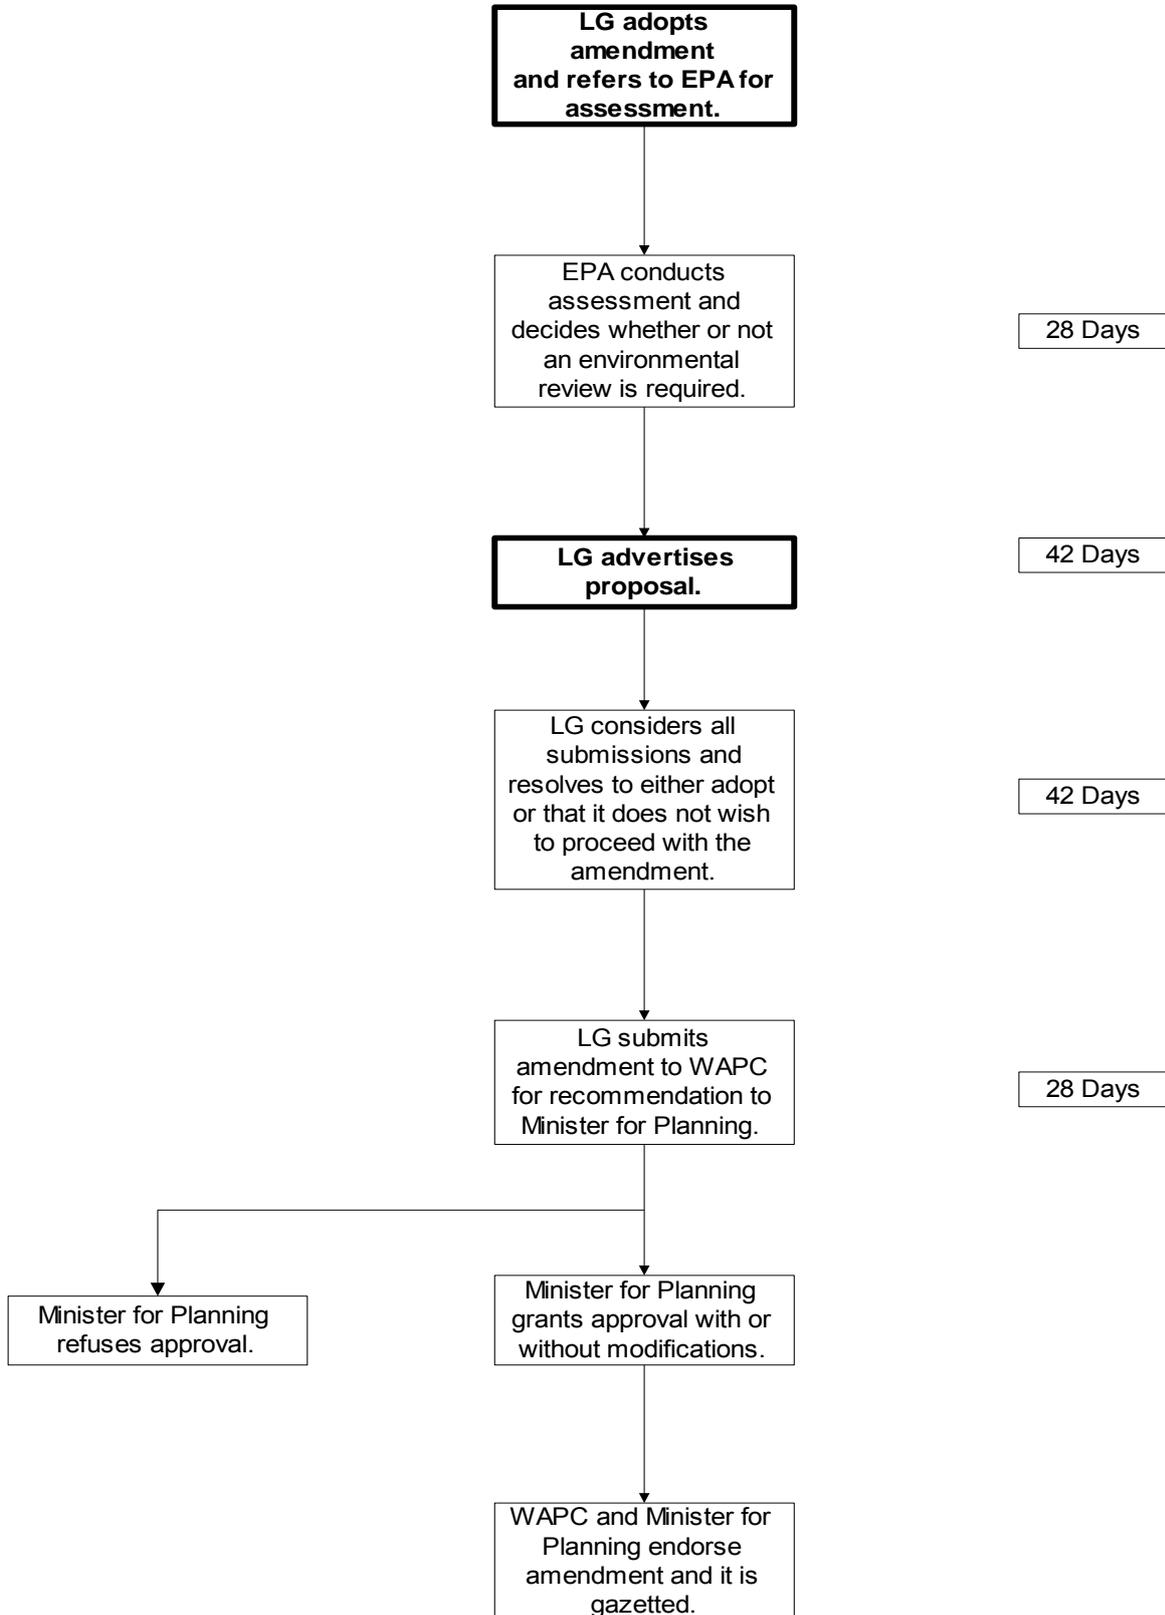

Consultation map

