


Location plan

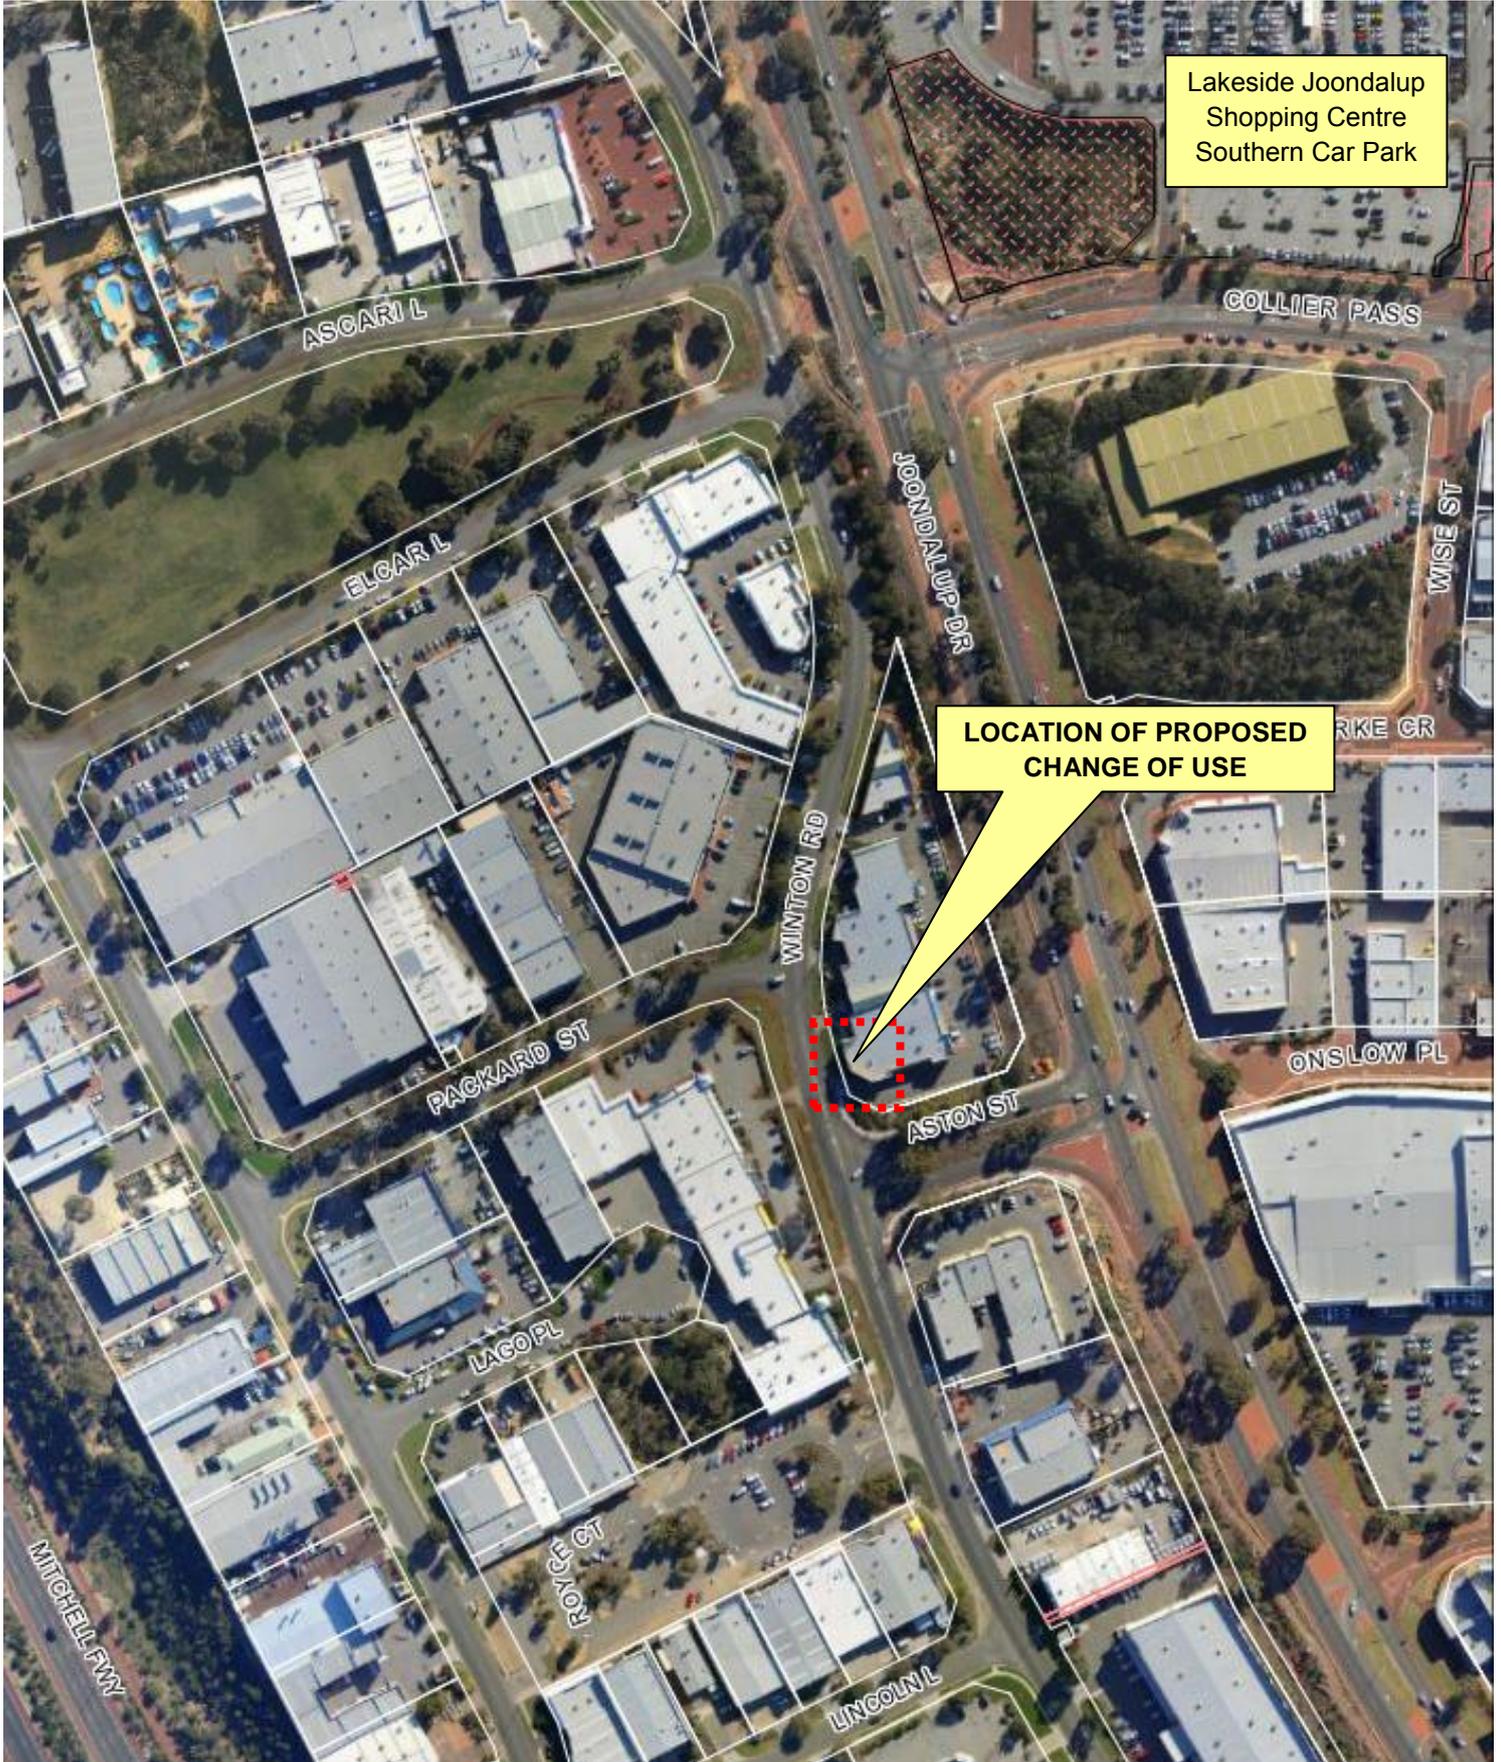


Lakeside Joondalup  
Shopping Centre  
Southern Car Park

LOCATION OF PROPOSED  
CHANGE OF USE

Development plans

Site Plan

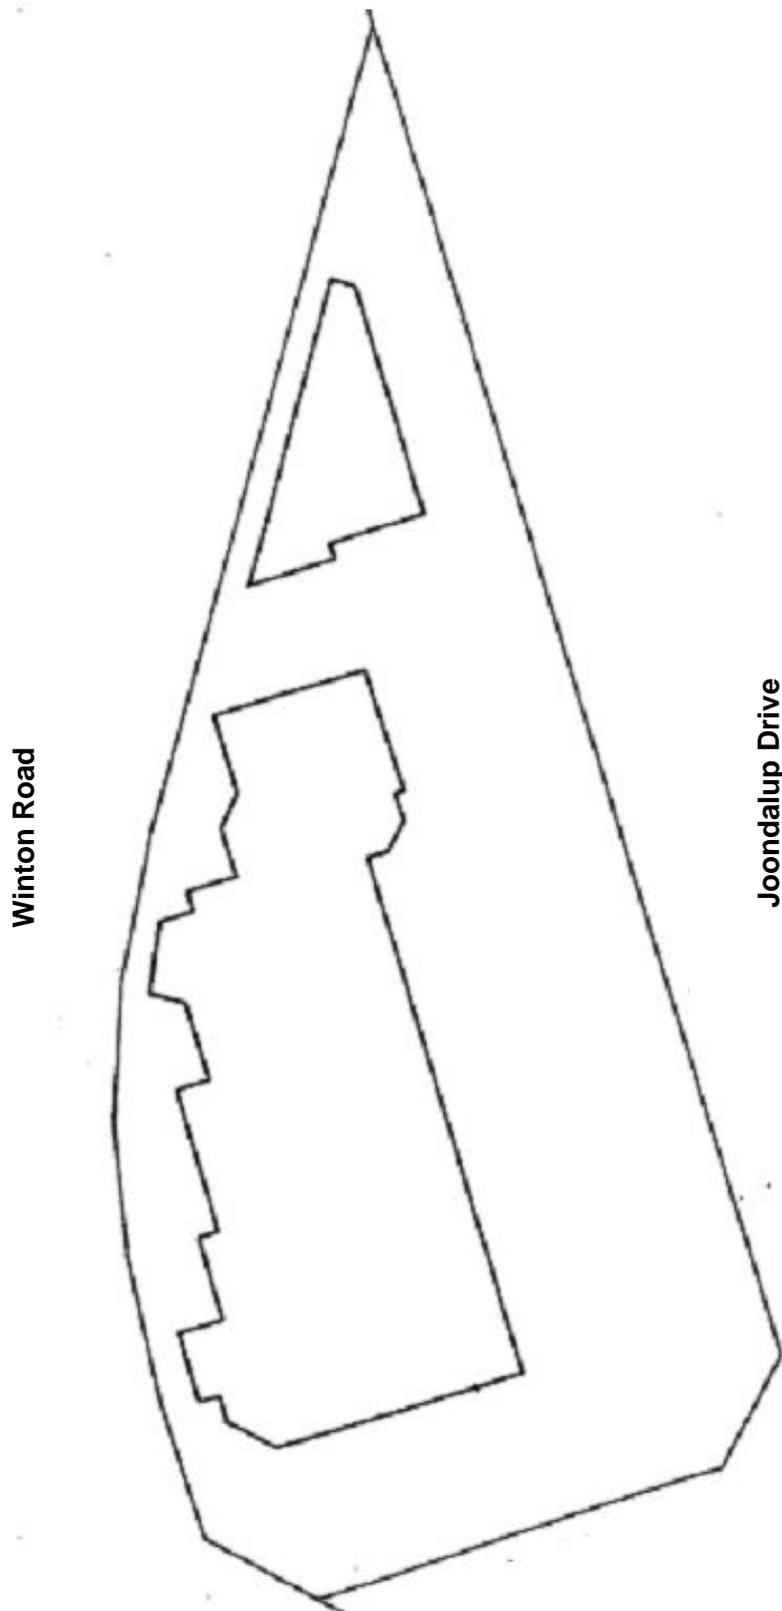

Aston Street

Ground Floor Plan

