


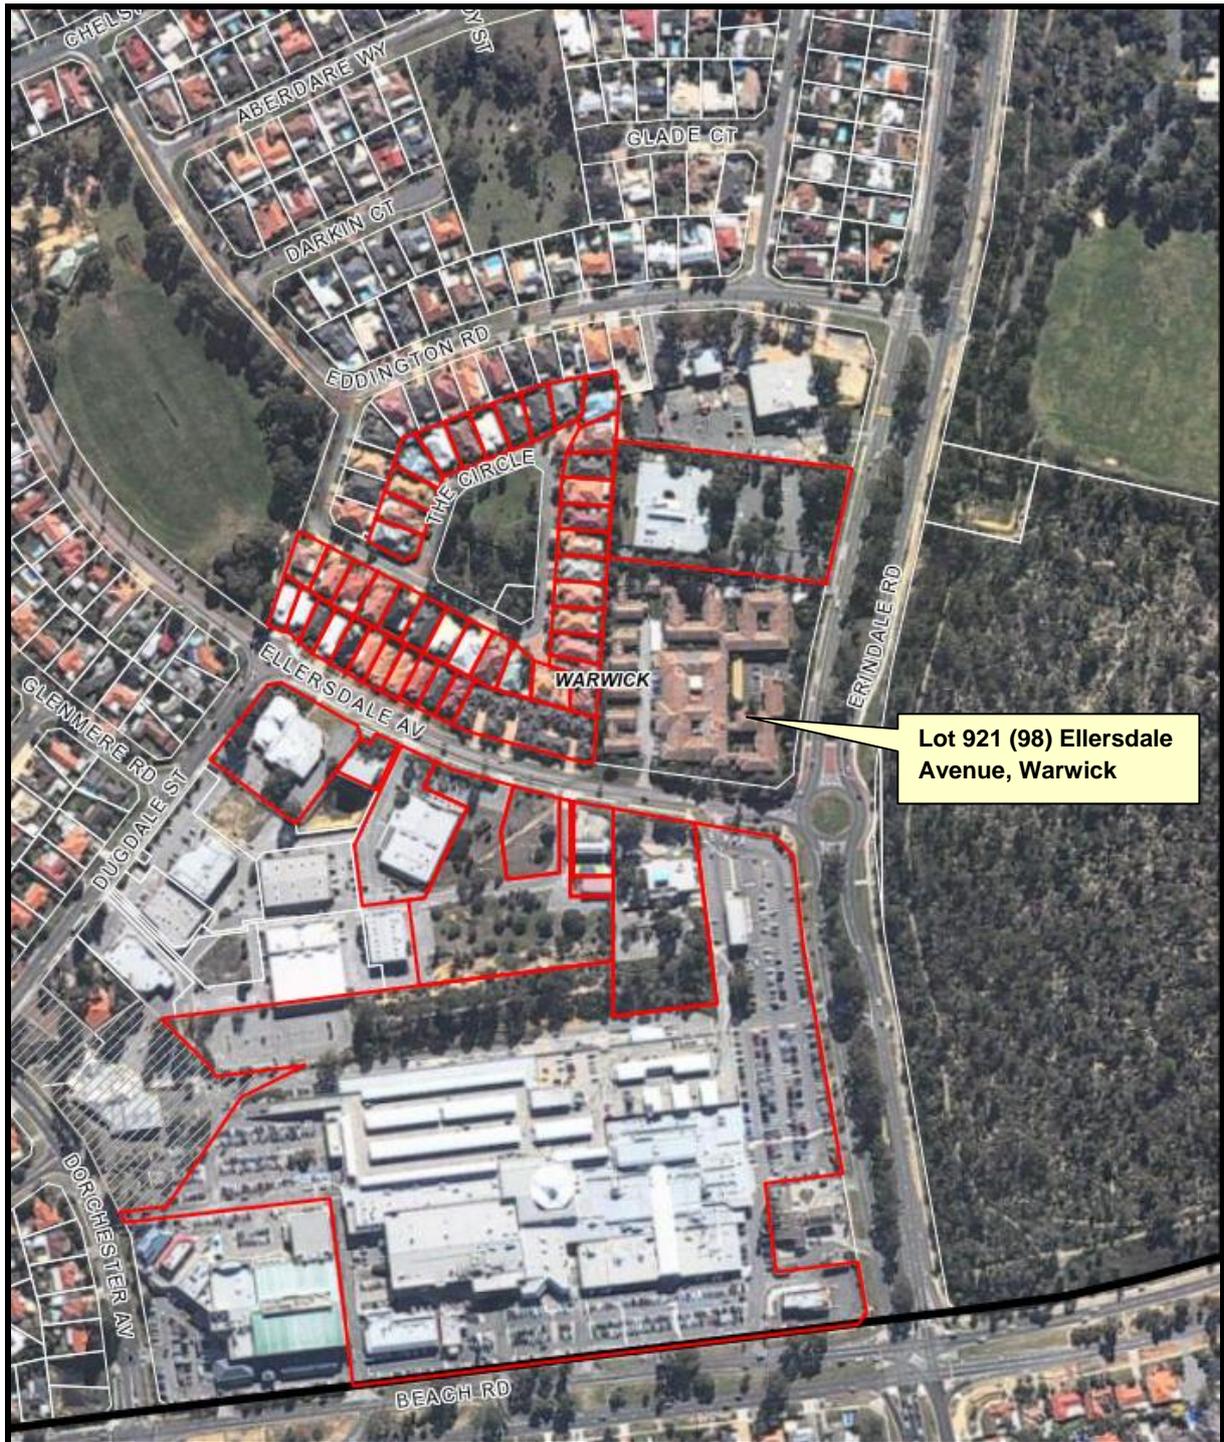


Consultation Plan



Lot 921 (98) Ellersdale Avenue, Warwick

Concept plan

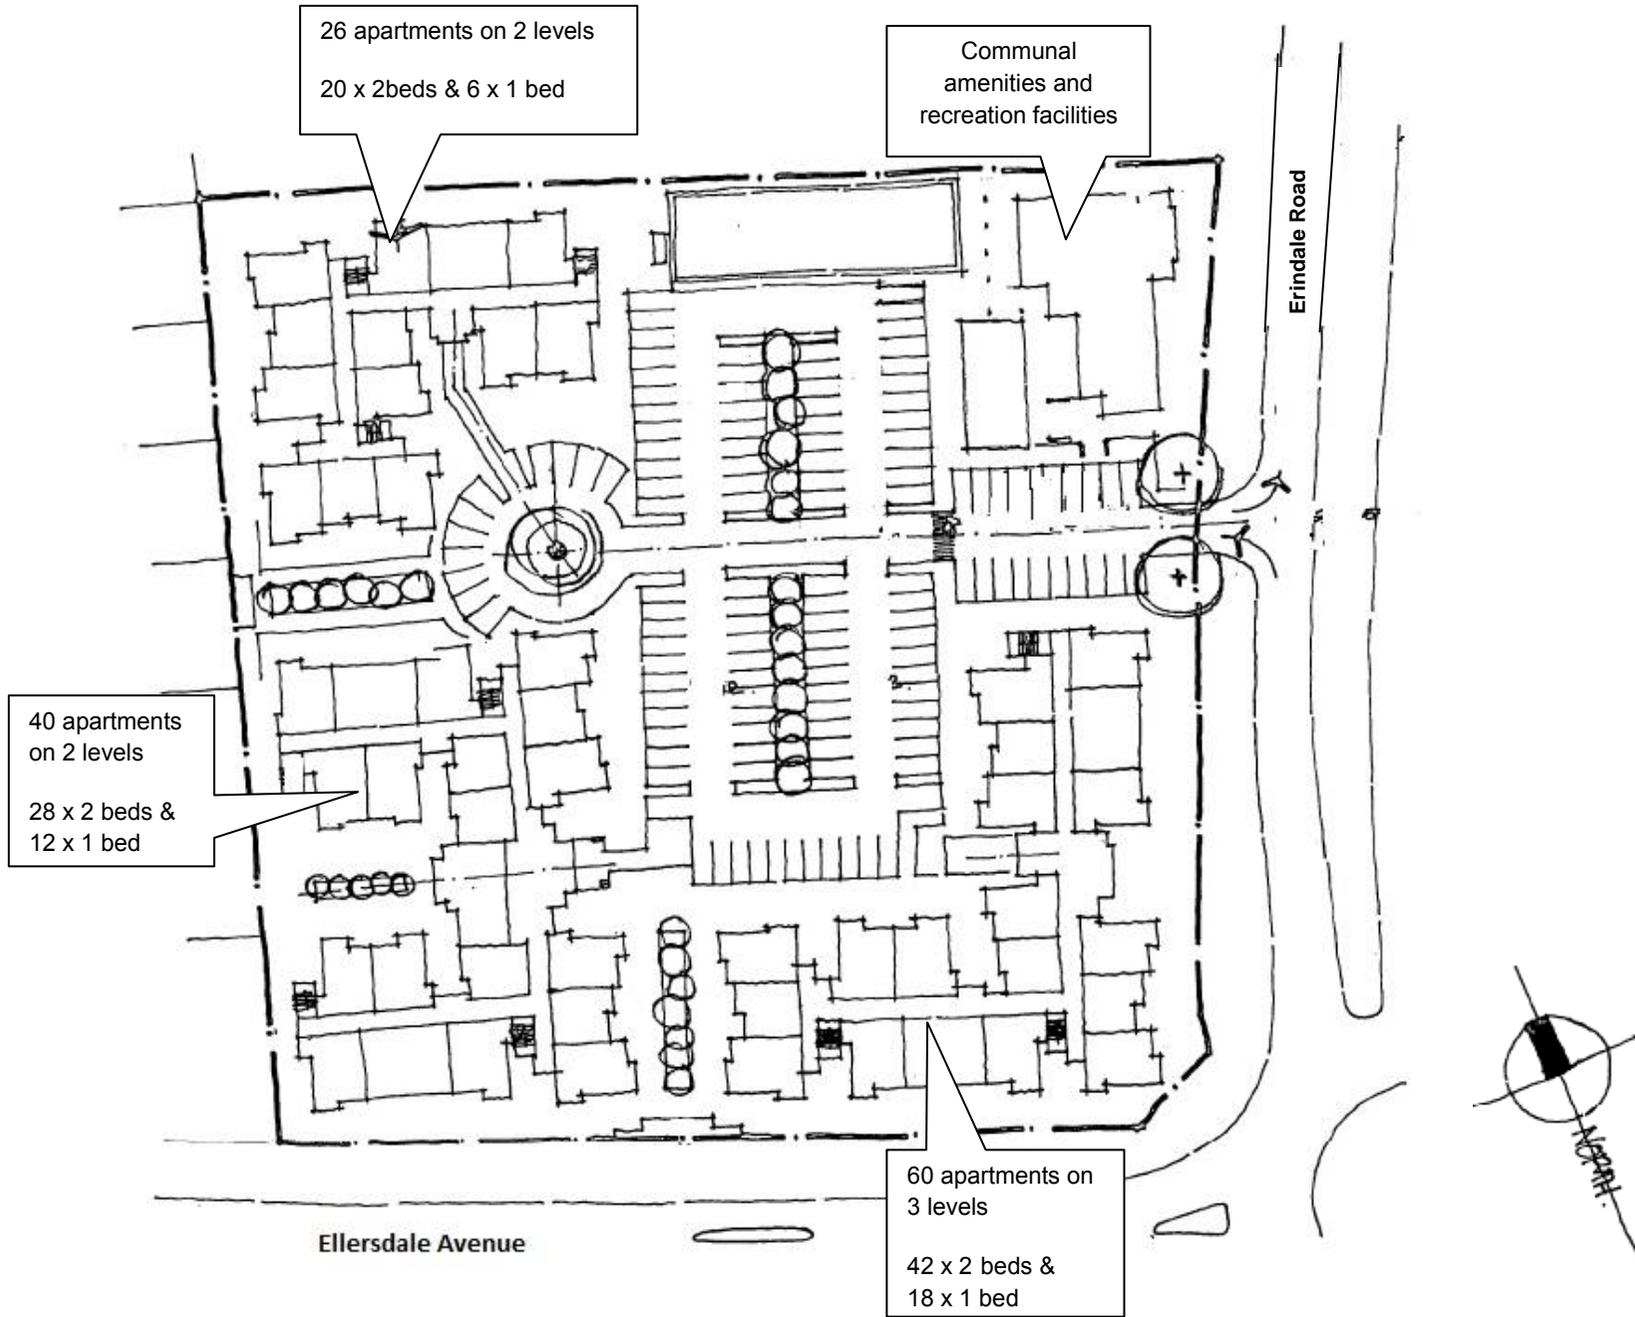

Scheme Amendment Process

