


Location Plan

Page 1 of 1





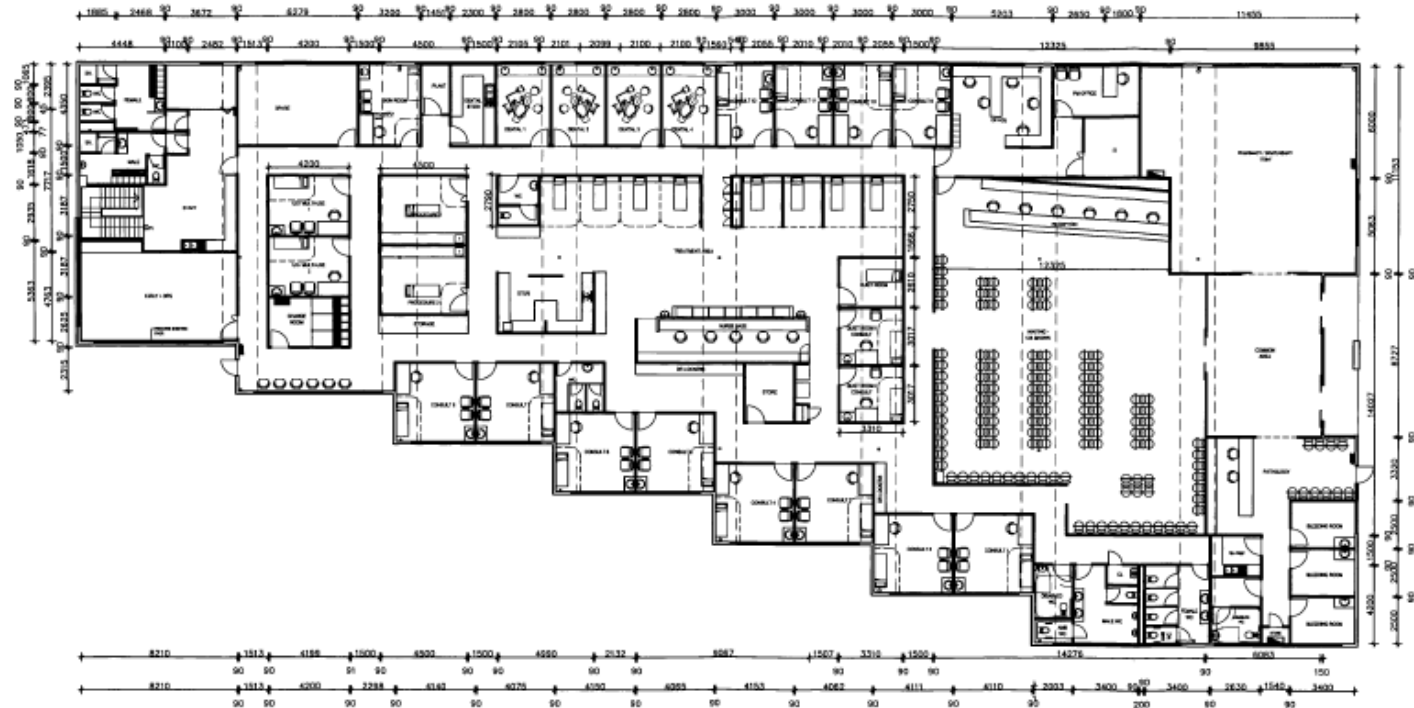

FLOOR PLAN
T1100

AMENDMENT				E 03.05.13 LAYOUT ALTERED	LW	PROJECT	DATE	DRAWN	MANAGER	ALL DIMENSIONS ARE IN MILLIMETERS UNLESS OTHERWISE STATED. DIMENSIONS ON THIS DRAWING ARE TO COMMENCEMENT OF WORKS, UNLESS OTHERWISE STATED. COPYRIGHT REMAINS THE PROPERTY OF MASTERPLANNERS DESIGN + CONSTRUCT	
REV DATE AMENDMENT				F 06.05.13 TREATMENT + STAFF LAYOUT ALTERED	LW	APOLLO HEALTH MEDICAL CENTRE JOURNAL/UP DATE	06.05.13	LW	NA		
REV DATE AMENDMENT				DRAWN		DRAWING	SCALE	PROJECT NO	DRAWING NO		REVISION
A	12.03.13	FIRST ISSUE	LW								
B	23.01.13	FOR PLANNING	LW								
C	19.04.13	CHANGES FROM MEETING	LW			FLOOR PLAN	1:100 @ A1	9125	A.02		P
D	26.04.13	CHANGES + SITE BLOCK	LW								
E	03.05.13	LAYOUT ALTERED	LW								

122 Howe Street, Osborne Park,
Western Australia 6017
T: (08) 9446 8000 A: (08) 9446 8177
info@masterplanners.com.au
www.masterplanners.com.au
ABN 57 004 777 807





