




Page 1 of 2



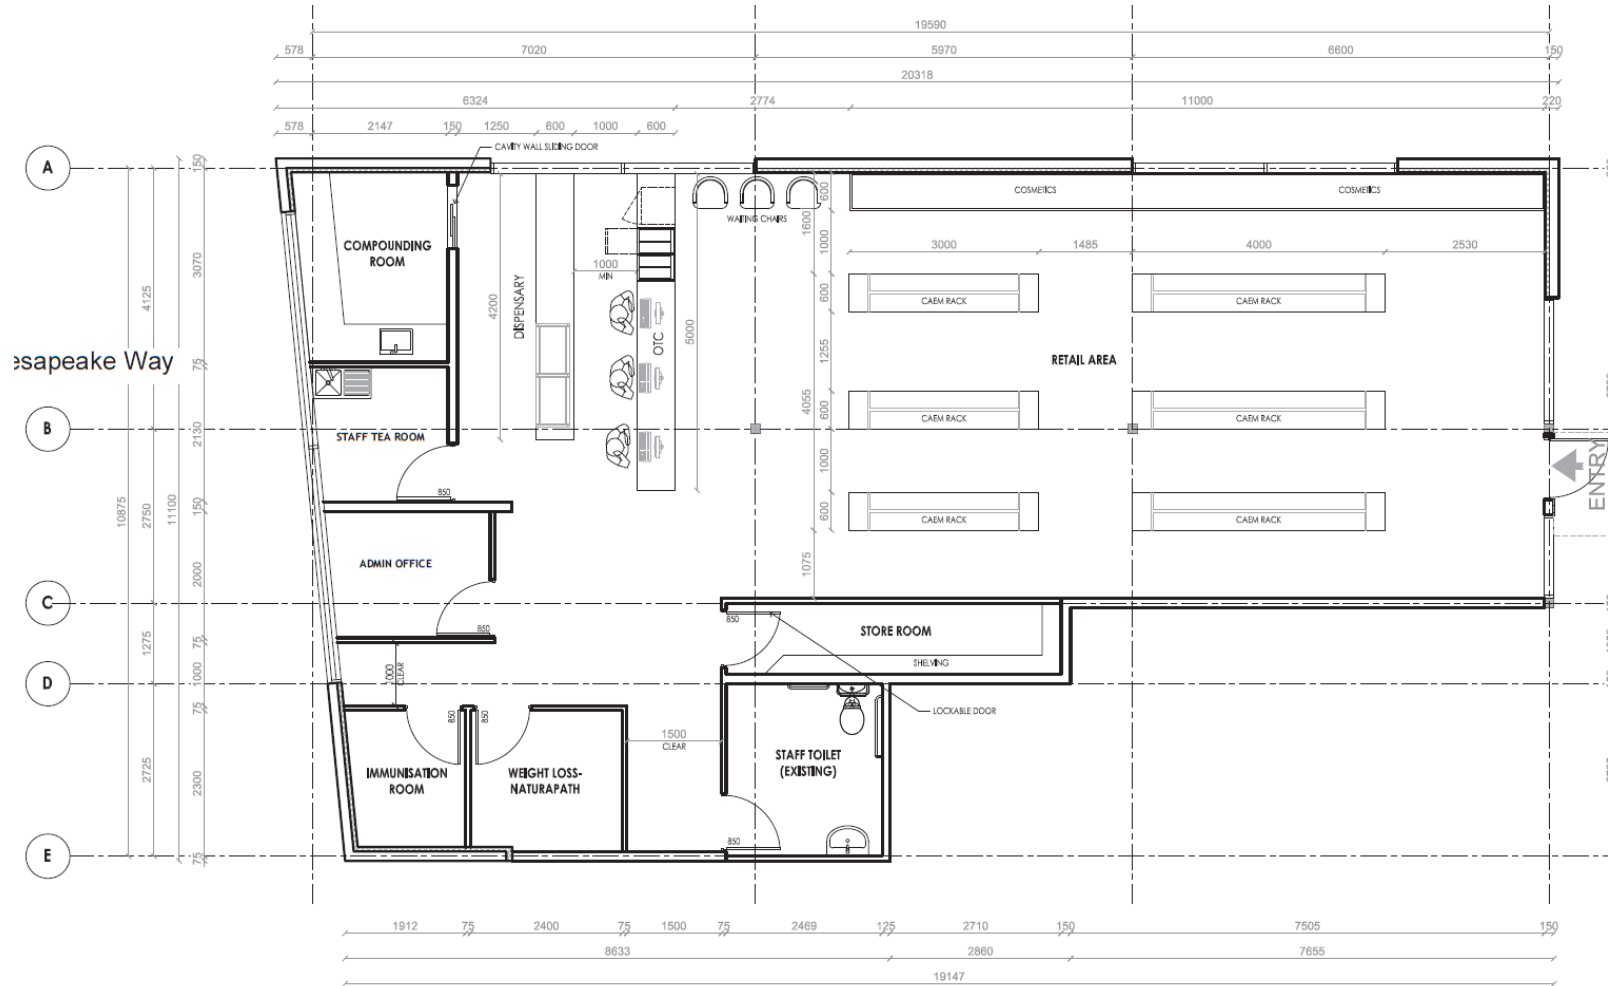

PROPOSED FLOOR PLAN



SCALE 1:80

