




SITE LOCATION PLAN


060120m


PROPOSED STAIRS & SIGN ZONES FOR 'APOLLO HEALTH'
Scale 1:3000 (@A3)
03.05.13 SK02

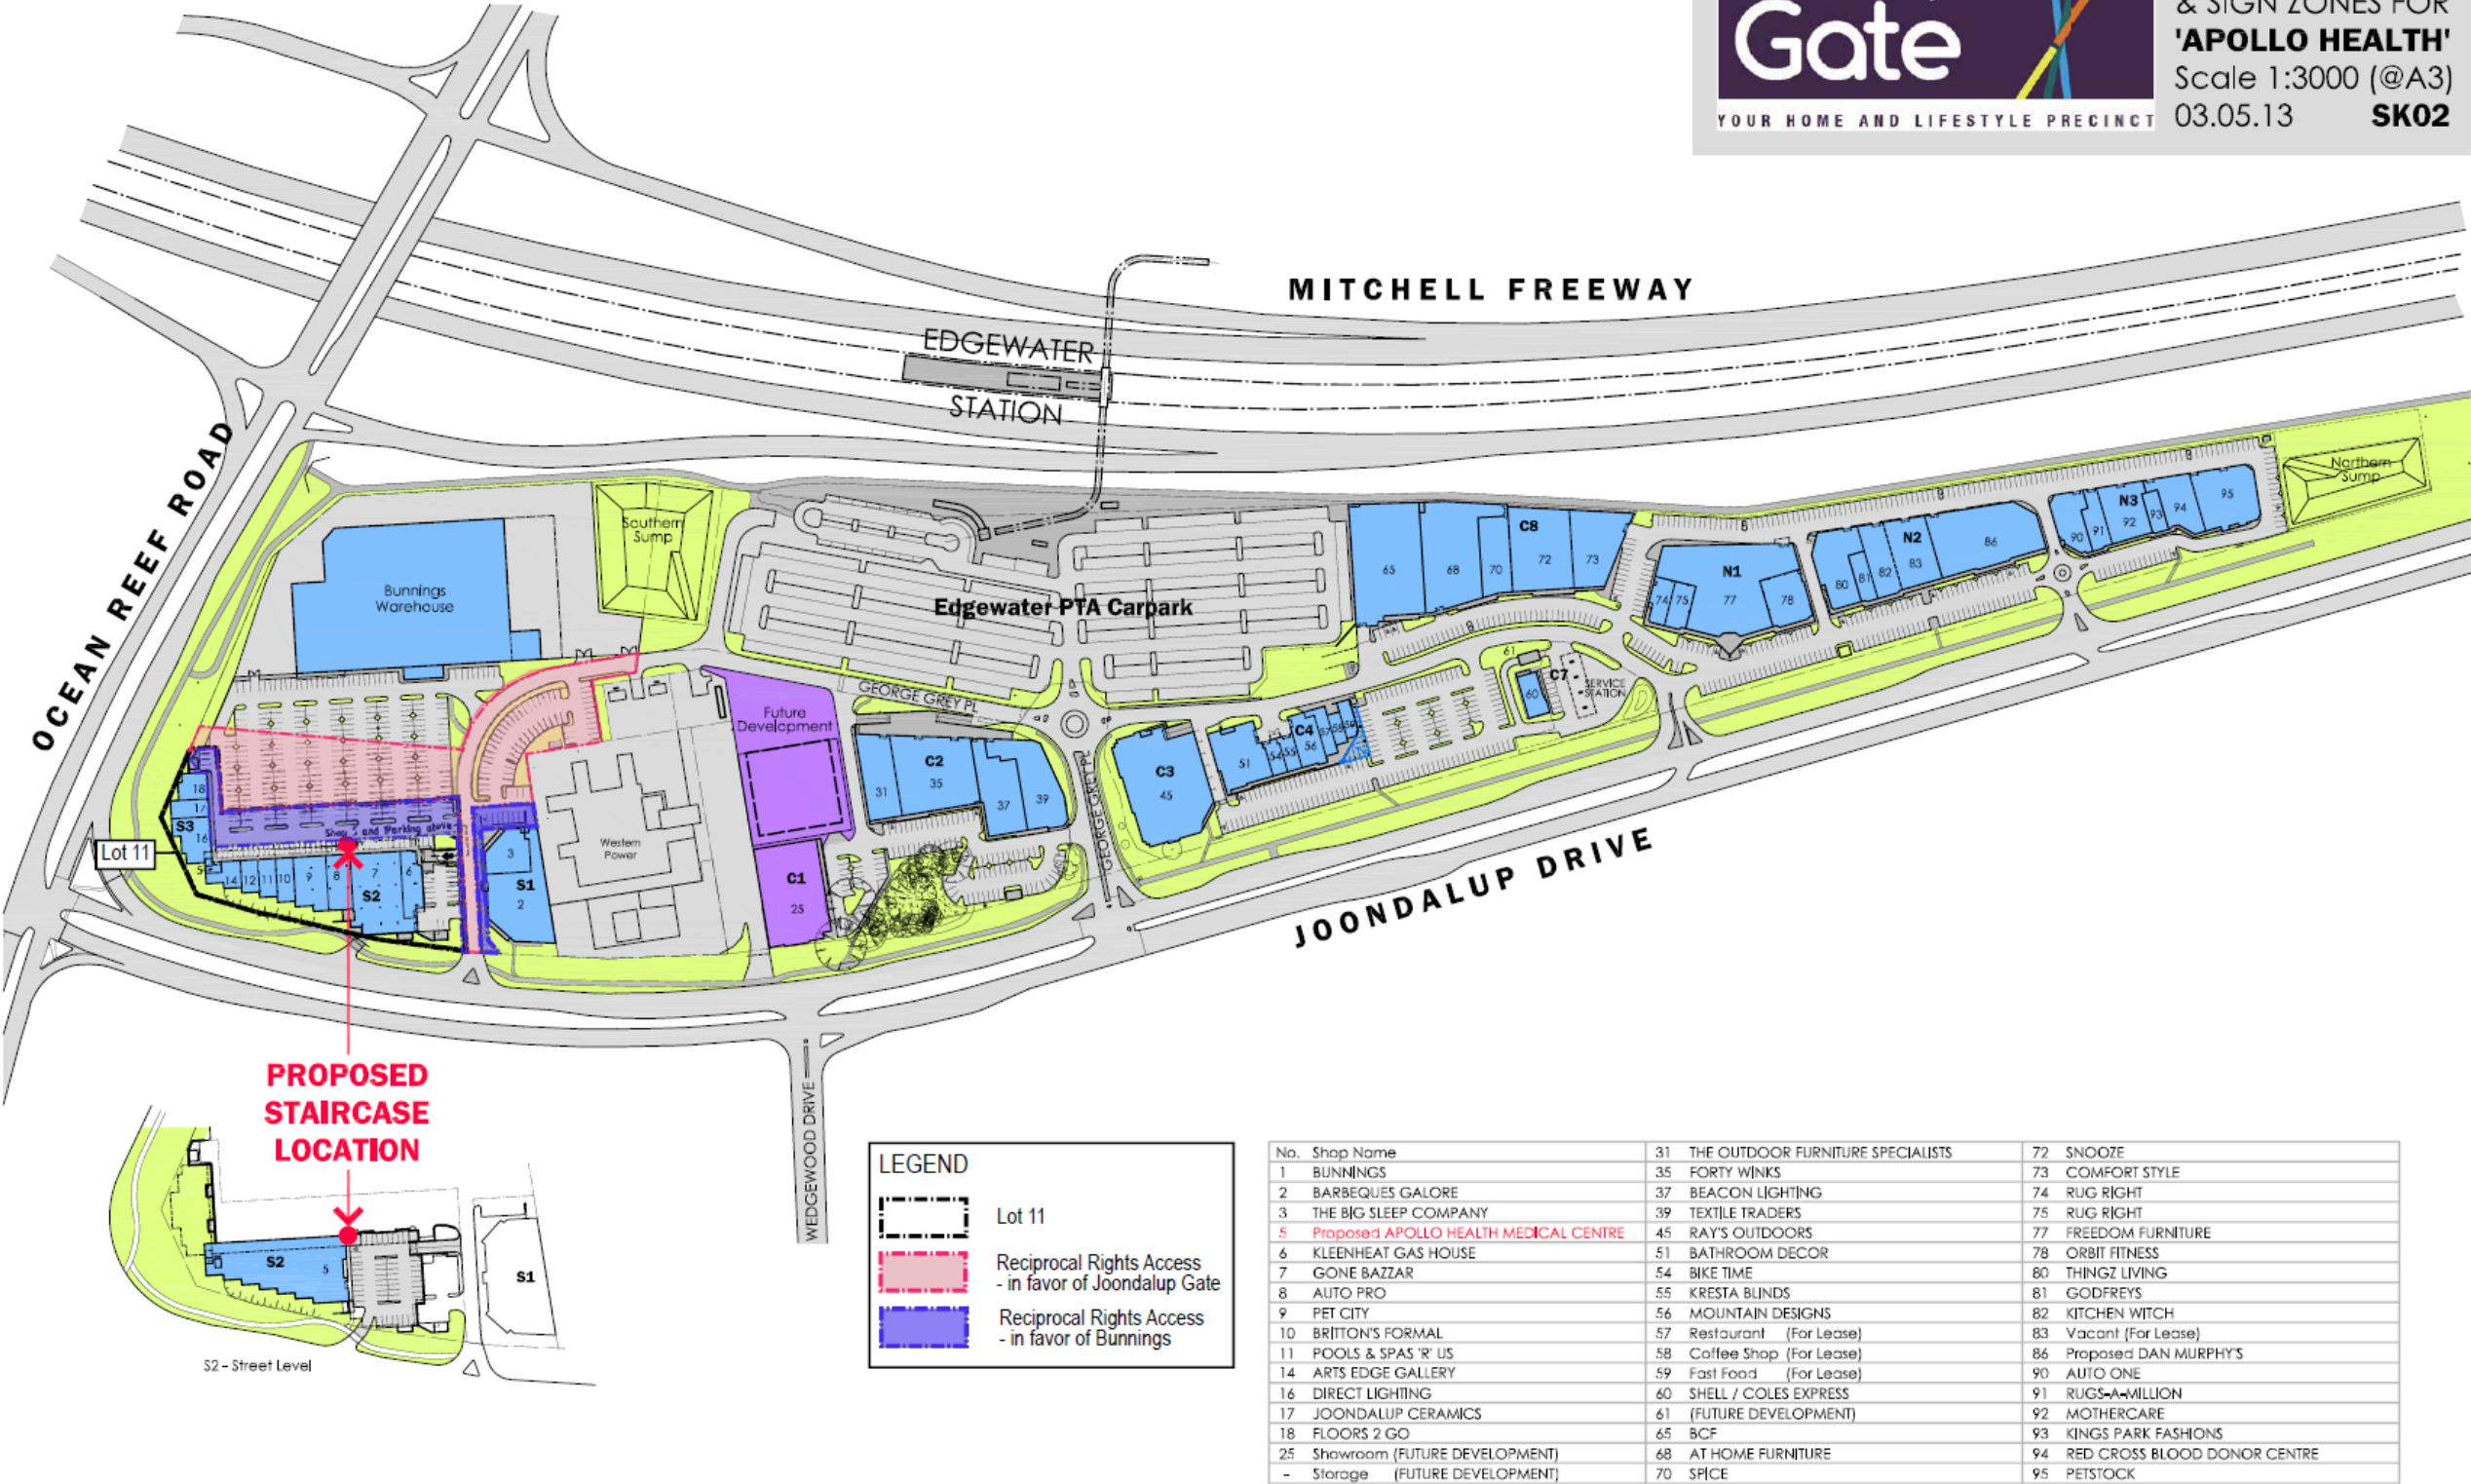

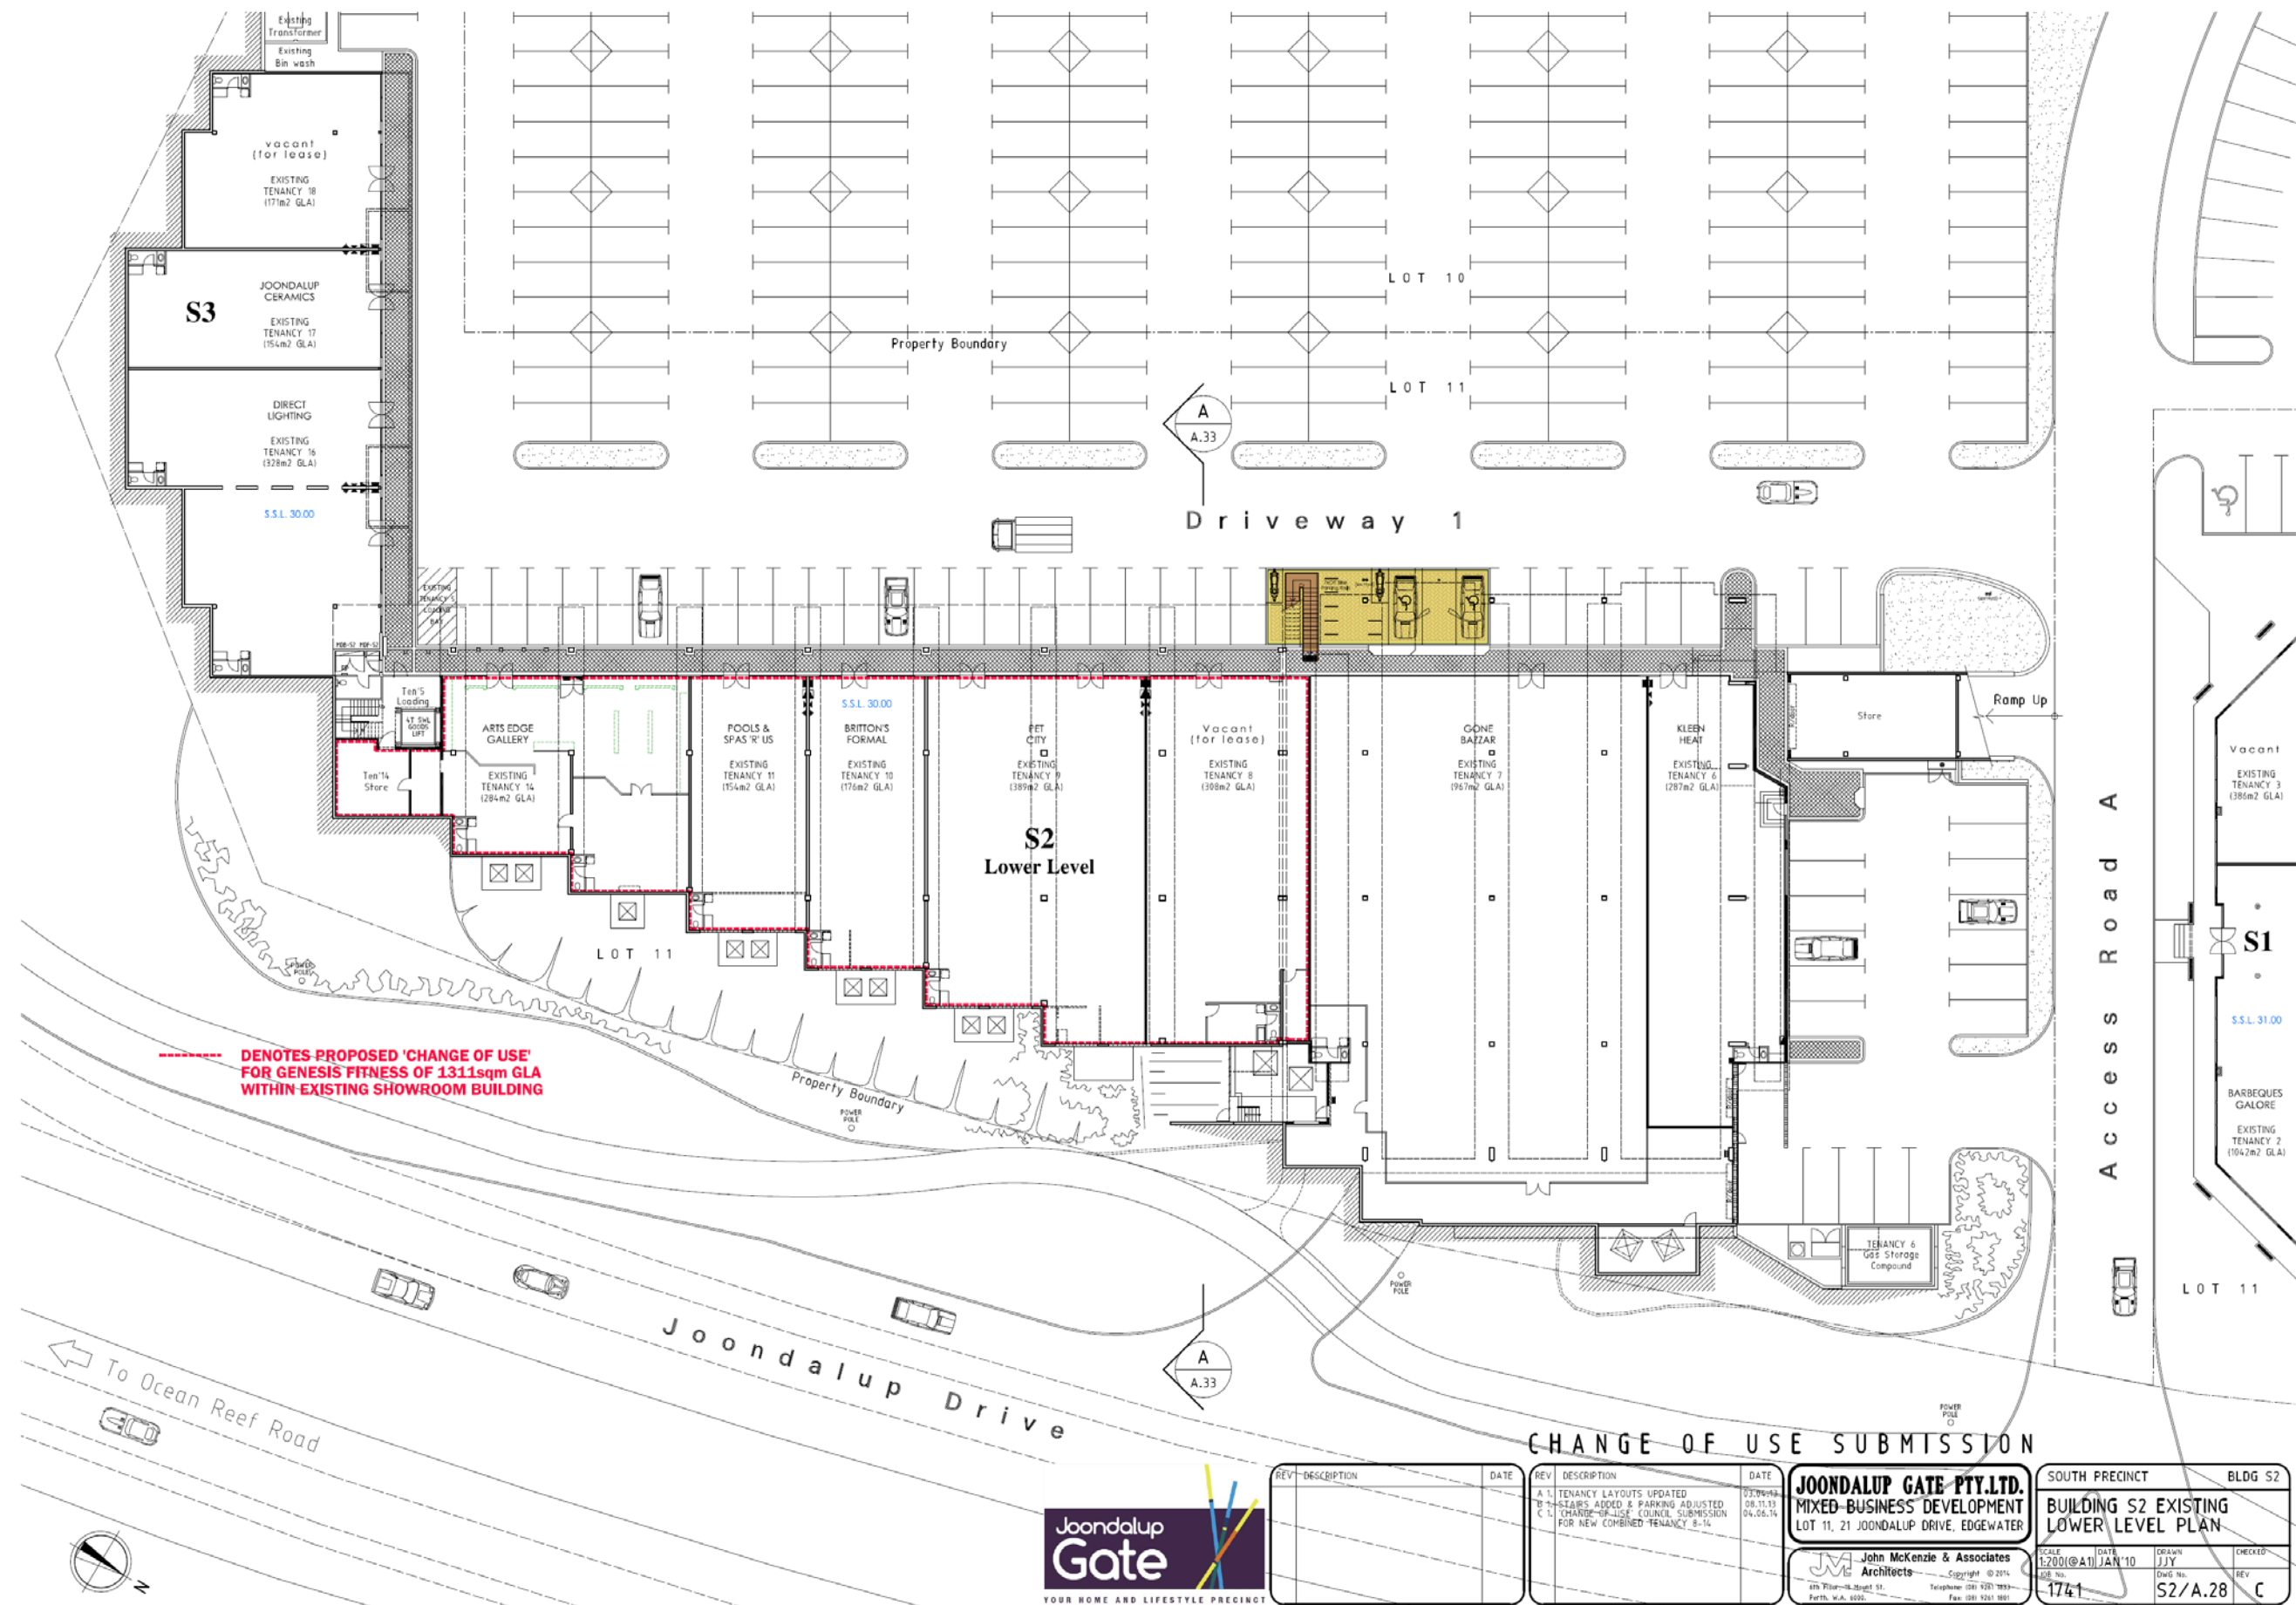

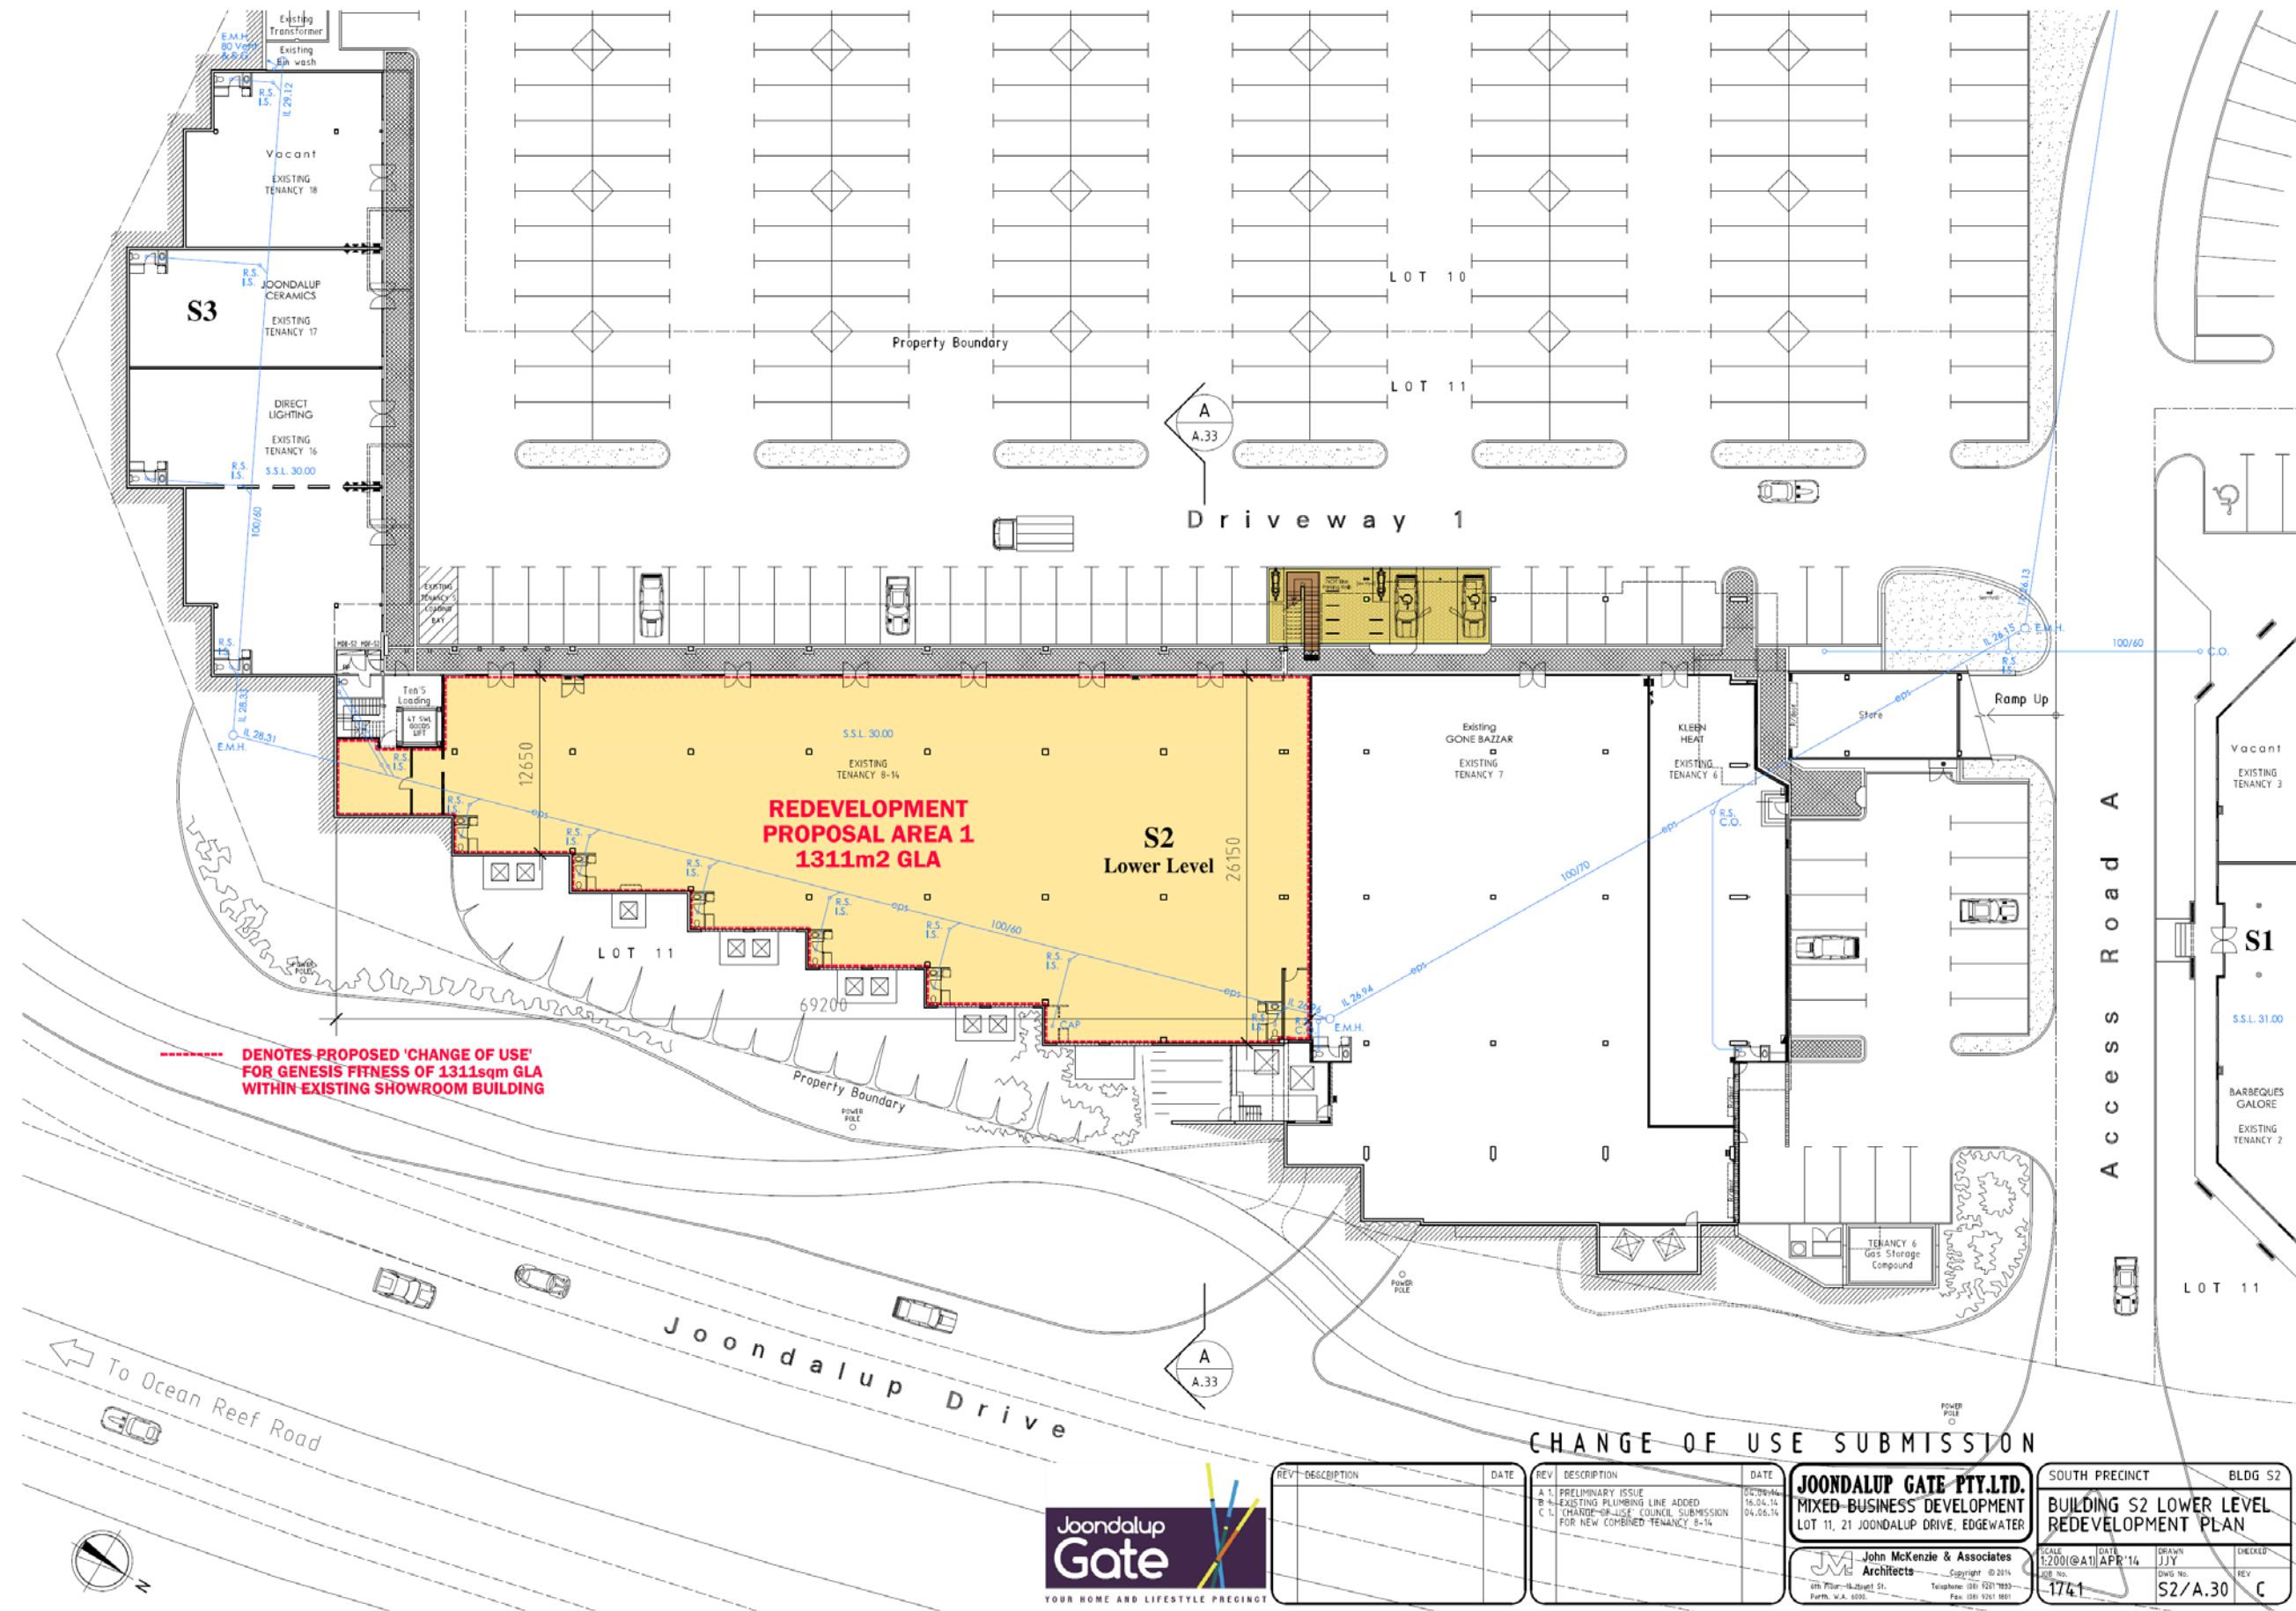

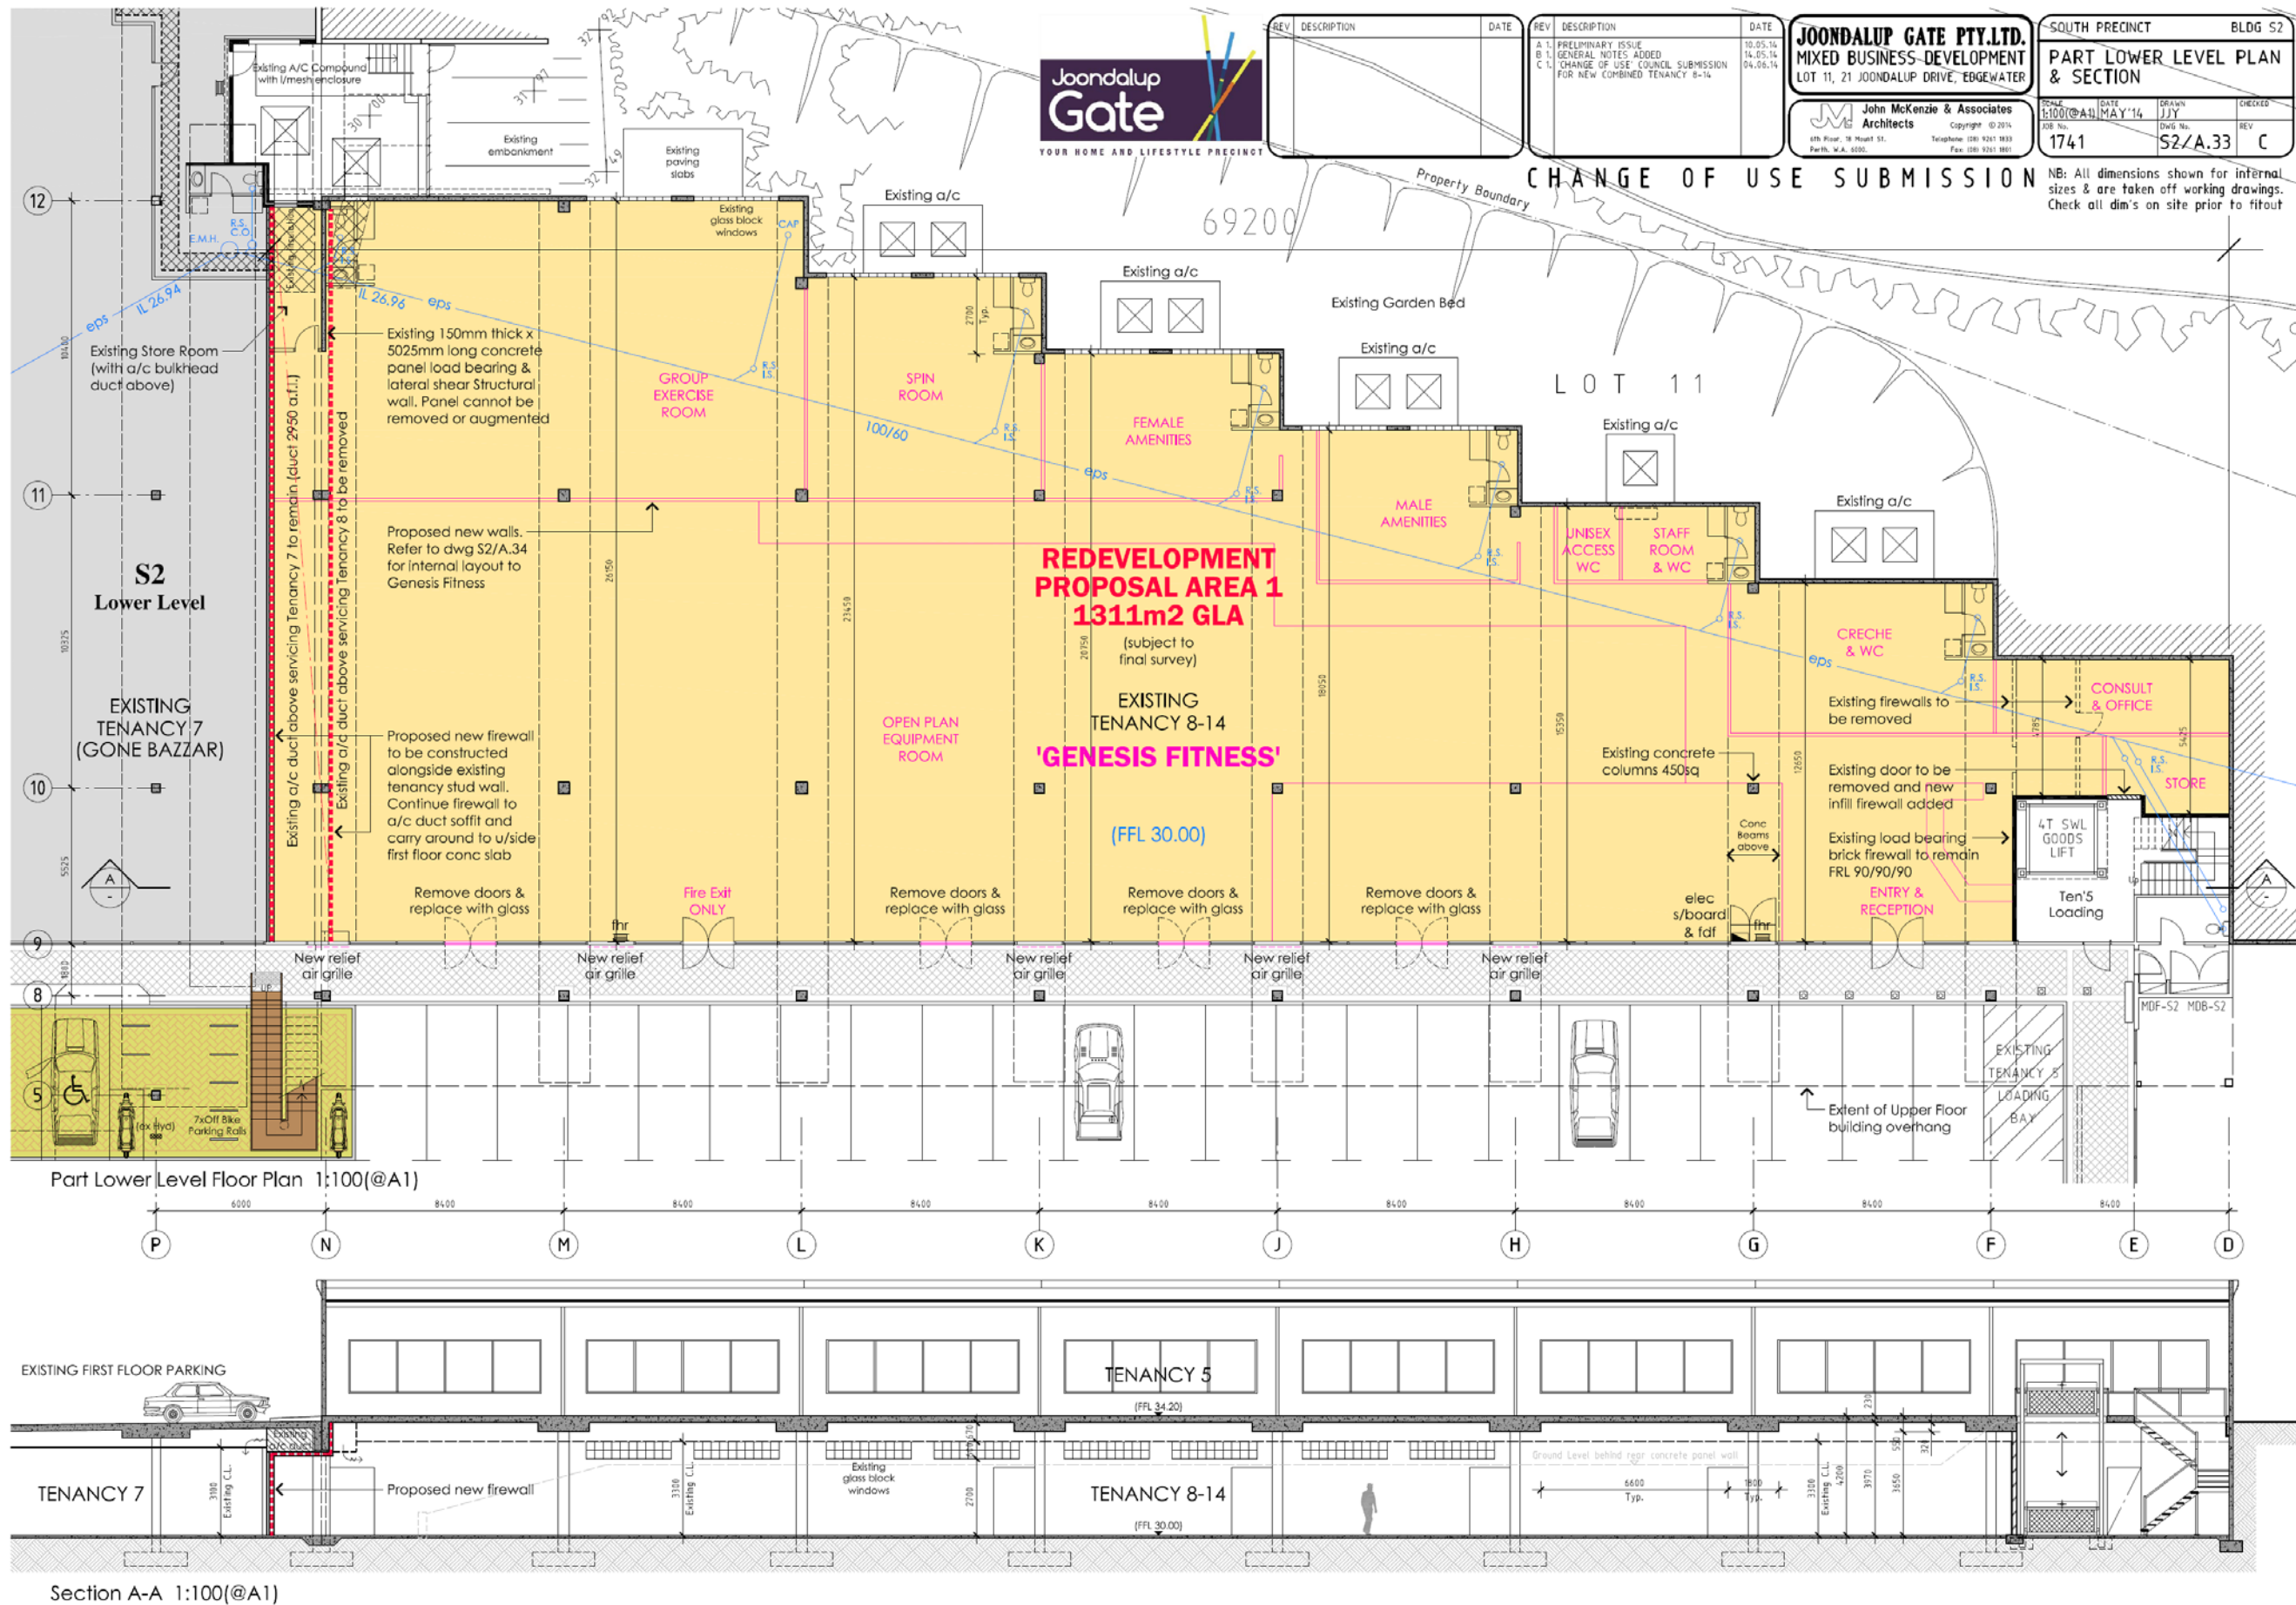

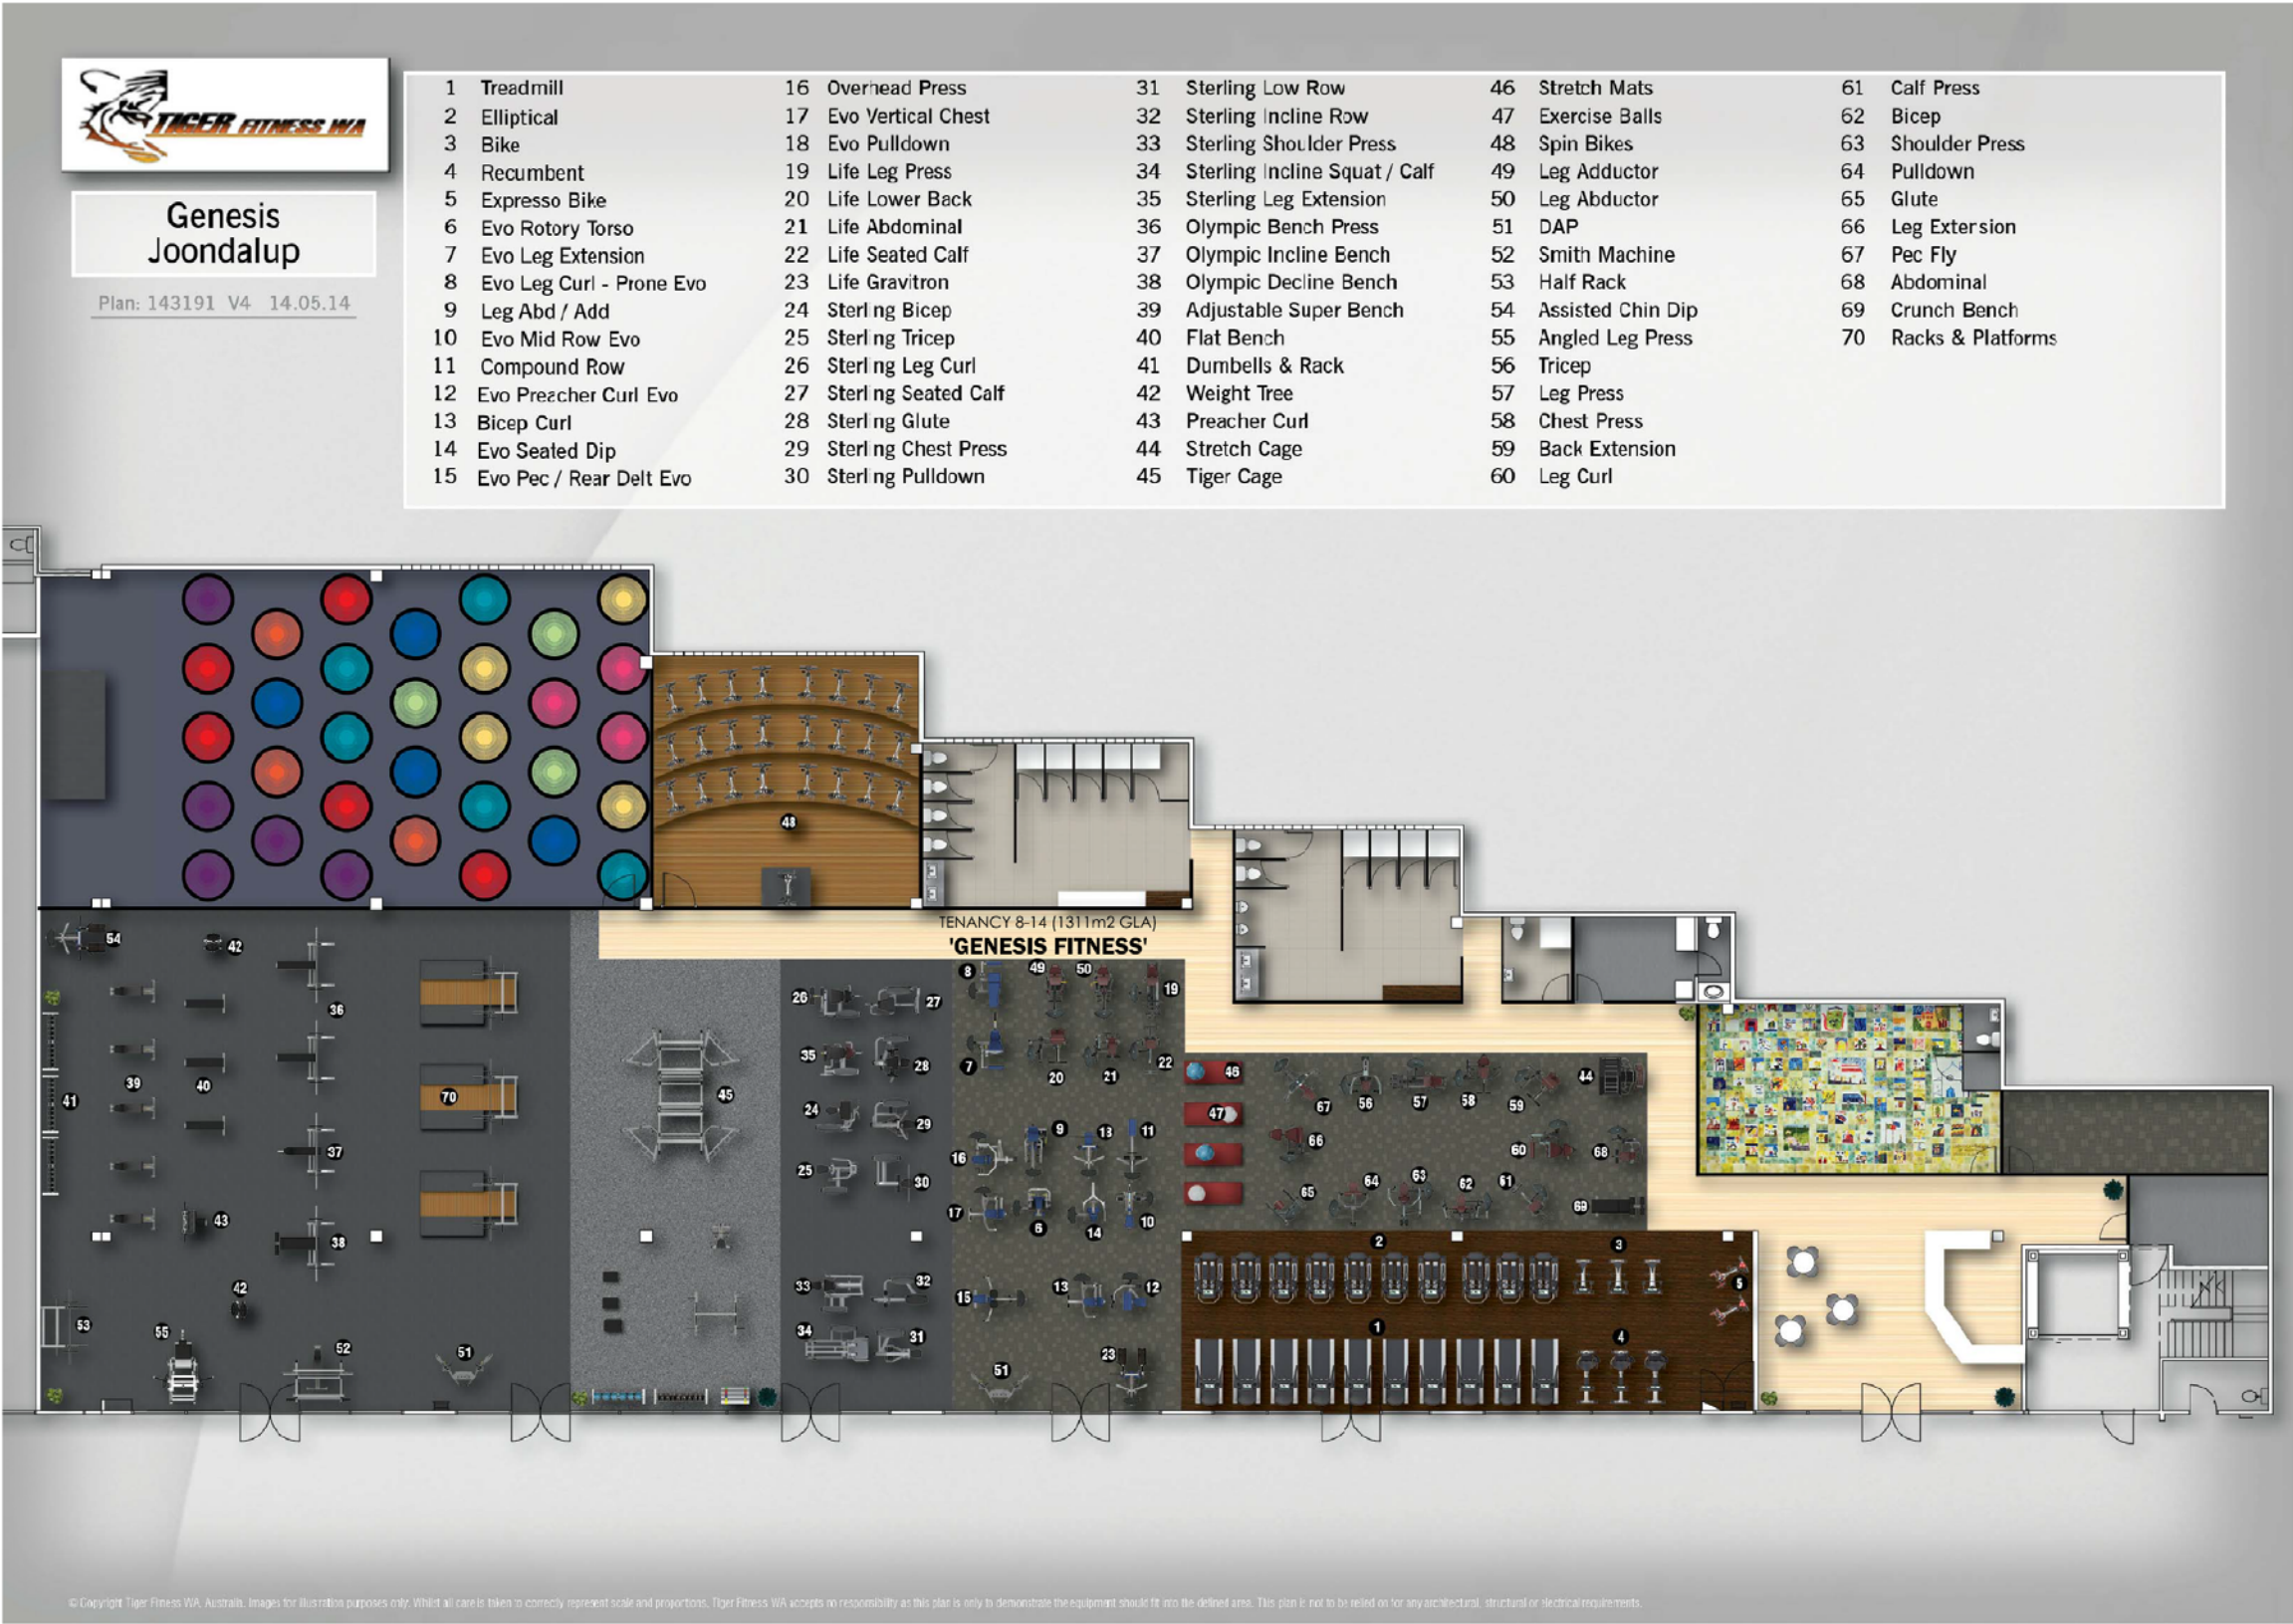

REV	DESCRIPTION	DATE
A.1.	PRELIMINARY ISSUE	04.04.14
B.1.	INTERNAL LAYOUT REVISED	14.05.14
C.1.	'CHANGE OF USE' COUNCIL SUBMISSION FOR NEW COMBINED TENANCY 8-14	04.06.14

REV	DESCRIPTION	DATE
A.1.	PRELIMINARY ISSUE	04.04.14
B.1.	INTERNAL LAYOUT REVISED	14.05.14
C.1.	'CHANGE OF USE' COUNCIL SUBMISSION FOR NEW COMBINED TENANCY 8-14	04.06.14

JOONDALUP GATE PTY.LTD.
MIXED BUSINESS DEVELOPMENT
LOT 11, 21 JOONDALUP DRIVE, EDGEWATER

John McKenzie & Associates
Architects
Copyright © 2014
6th Floor, 18 Mount St,
Perth, W.A. 6000
Telephone (08) 9261 1833
Fax (08) 9261 1801

SOUTH PRECINCT		BLDG S2	
TENANCY 8-14 NEW PLAN LAYOUT PROPOSAL			
SCALE 1:100 (A1)	DATE MAY'14	DRAWN JJY	CHECKED
1741		S2/A.34	C