




01 ELEVATION - NORTH EAST
E-01 SCALE 1:200

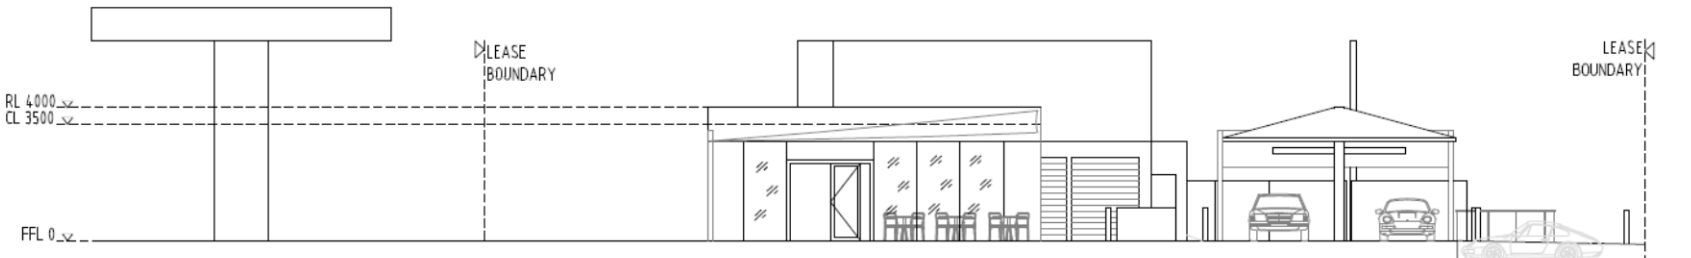

02 ELEVATION - SOUTH WEST
E-02 SCALE 1:200

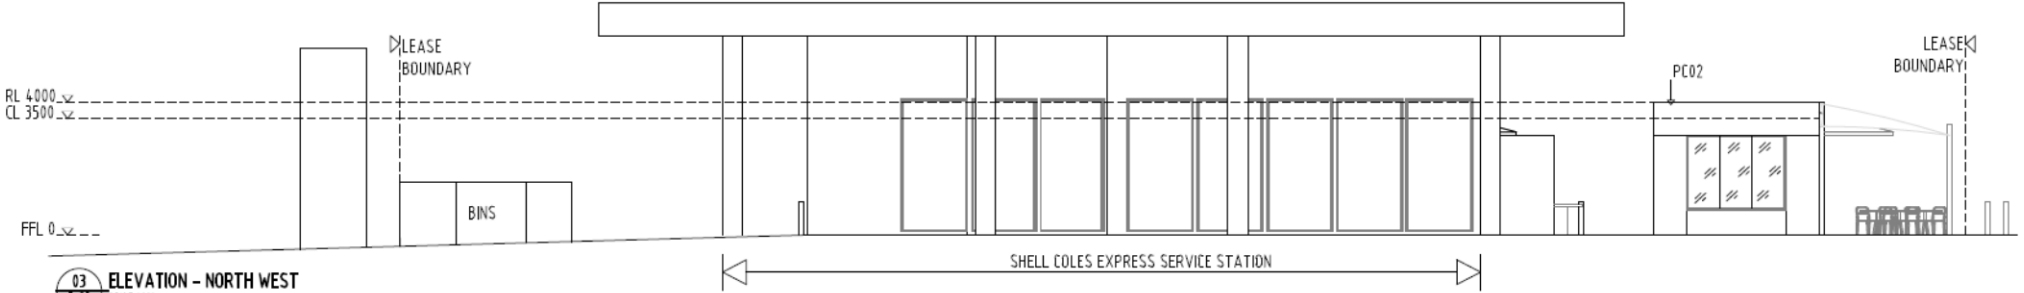

03 ELEVATION - NORTH WEST
E-03 SCALE 1:200

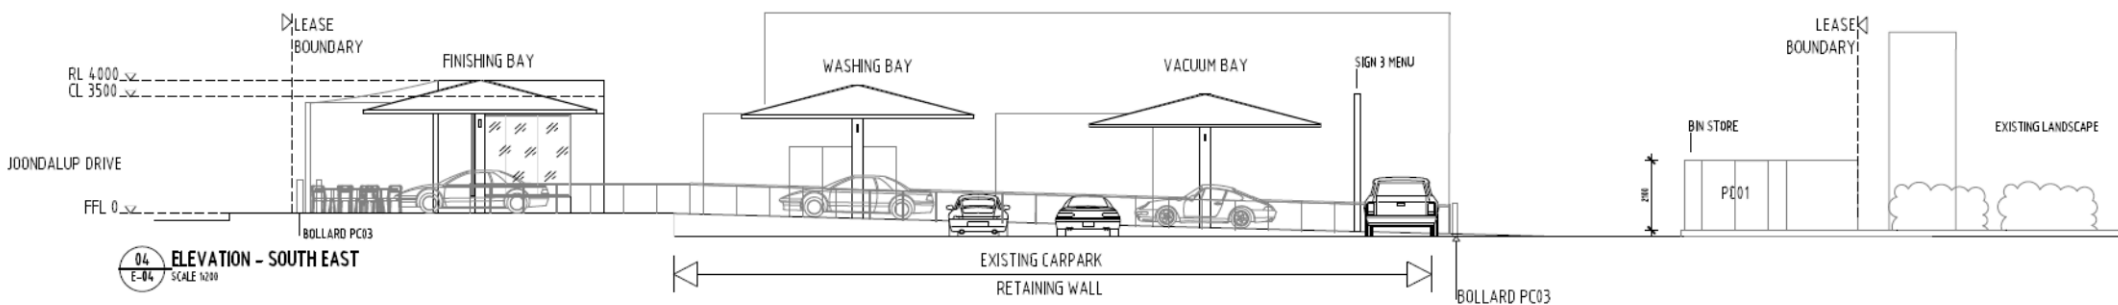

04 ELEVATION - SOUTH EAST
E-04 SCALE 1:200

PAINT COLOUR LEGEND	
PC01:	DULUX CHARCOAL
PC02:	REFER TO SIGN SCHEDULE
PC03:	DULUX POWDERCOAT CHARCOAL
FR01:	FABRIC ROOFING

A AMENDED TOWN PLANNING 09/01/2015

No: NOTE: DATE:

REVISION/ISSUE:
NOTE:
- ALL DIMENSIONS NOTED ARE IN MILLIMETRES UNLESS STATED OTHERWISE
- VERIFY ALL DIMENSIONS ON SITE PRIOR TO COMMENCEMENT OF ANY WORK
- FIGURED DIMENSIONS TAKE PRECEDENCE TO SCALED DIMENSIONS
- COPYRIGHT REMAINS THE PROPERTY OF THIS OFFICE
- REFER MATERIALS & FINISHES SCHEDULE FOR ALL FINISHES CODES NOTED ON DRAWING

batedesign
STRATEGIES
LEVEL 1, 46 EASEY STREET
COLLINGWOOD, 3066
PHONE 03 9416 3394
MAIL info@bate.com.au
WEB www.bate.com.au

CLIENT
**GEOWASH
JOONDALUP GATE**

PROJECT ADDRESS
57 JOONDALUP DR,
EDGEWATER, WA 6027
(JOONDALUP COUNCIL)


DRAWING TITLE
PROPOSED ELEVATIONS

DATE: 6.1.2015
SCALE: A1@1:100 A3@1:200


CHECKED: JB
DRAWN: RW
JOB NUMBER:
14044

TOWN PLANNING





DRAWING: TP05
REVISION: A

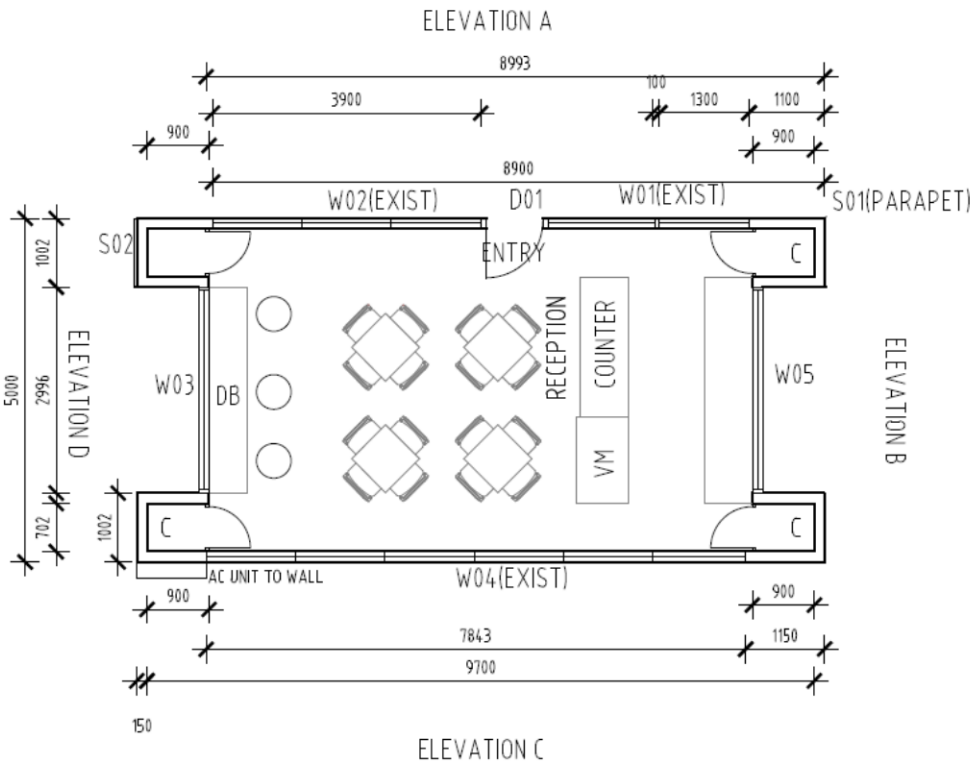


01 PLAN - CAFE RECEPTION
PD-01 SCALE 1:100

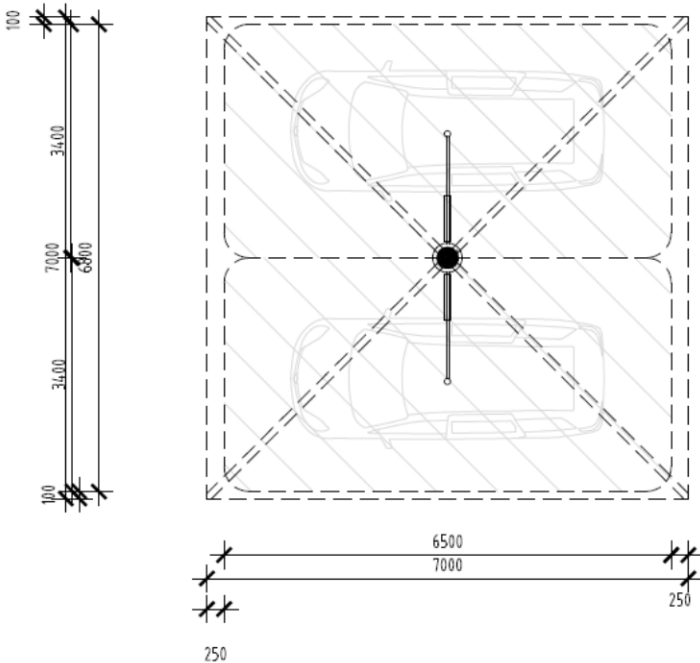

02 PLAN - TENSILE FABRIC STRUCTURE
PD-02 SCALE 1:100

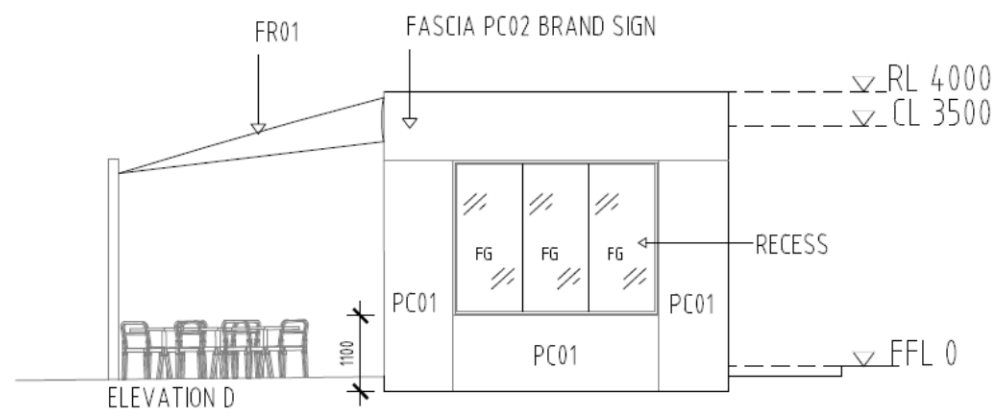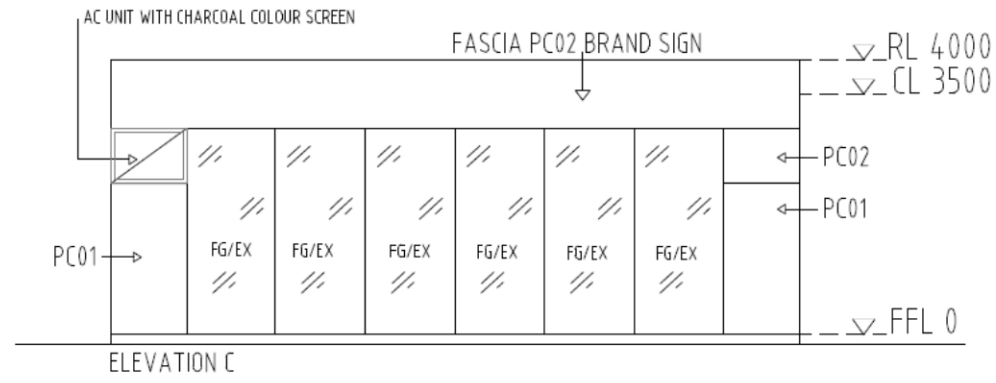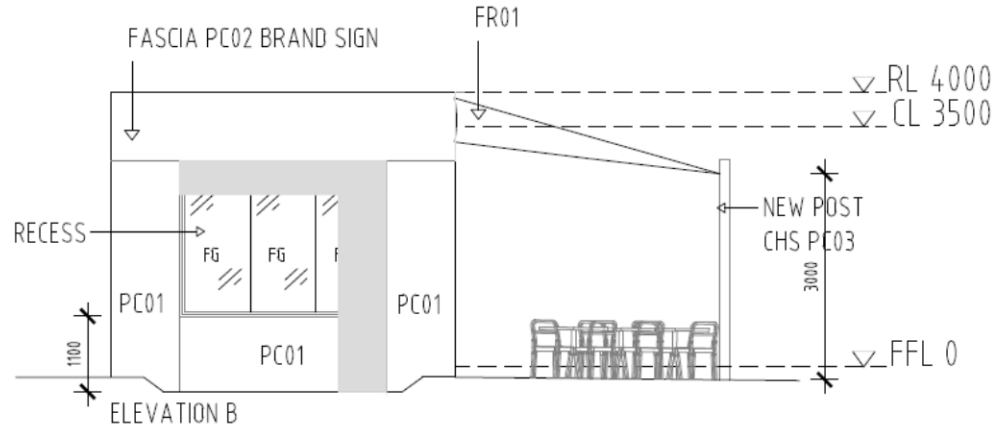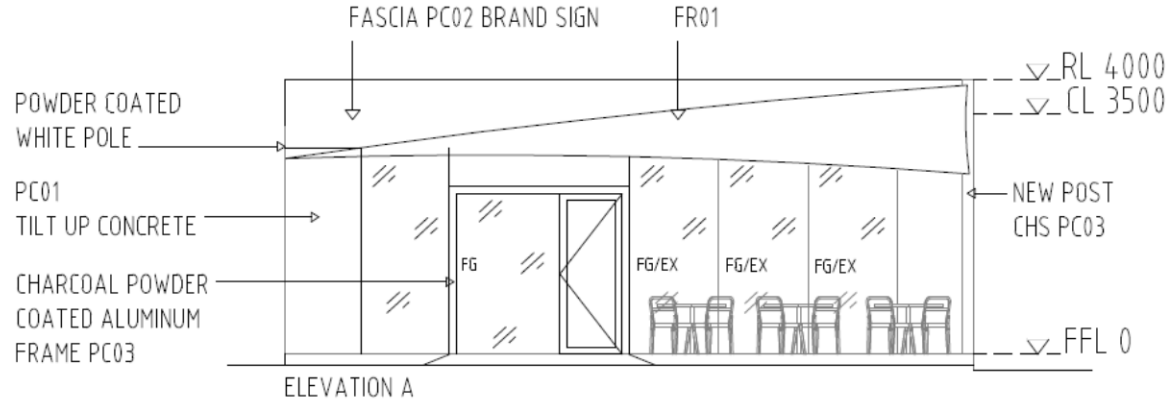

LEDGED		
DB: DRY BAR VM: VENDING MACHINE D: DOOR W: WINDOW S: SIGN C: CUPBOARD VM: VENDING MACHINE FG: FIXED GLASS EX: EXISTING		
PAINT COLOUR		
PC01: DULUX CHARCOAL PC02: REFER TO SIGN SCHEDULE PC03: DULUX POWDERCOAT CHARCOAL FR01: FABRIC ROOFING		
A AMENDED TOWN PLANNING 09/01/2015		
No:	NOTE:	DATE:
REVISION/ISSUE:		
NOTE: - ALL DIMENSIONS NOTED ARE IN MILLIMETRES UNLESS STATED OTHERWISE. - VERIFY ALL DIMENSIONS ON SITE PRIOR TO COMMENCEMENT OF ANY WORK. - FIGURED DIMENSIONS TAKE PRECEDENCE TO SCALED DIMENSIONS. - COPYRIGHT REMAINS THE PROPERTY OF THIS OFFICE. - REFER MATERIALS & FINISHES SCHEDULE FOR ALL FINISHES CODES NOTED ON DRAWING.		
batedesign STRATEGIES LEVEL 1, 46 EASEY STREET COLLINGWOOD, 3066 PHONE 03 9416 3394 MAIL info@batedesign.com.au WEB www.batedesign.com.au		
CLIENT		
GEOWASH JOONDALUP GATE		
PROJECT ADDRESS		
57 JOONDALUP DR, EDGEWATER, WA 6027 (JOONDALUP COUNCIL)		
DRAWING TITLE		
PROPOSED PLAN DETAIL		
DATE:	6.1.2015	CHECKED:
SCALE:	A1@1:50 A3@1:100	DRAWN:
JOB NUMBER:	14044	RW
TOWN PLANNING		
DRAWING:	TP06	REVISION:
		A

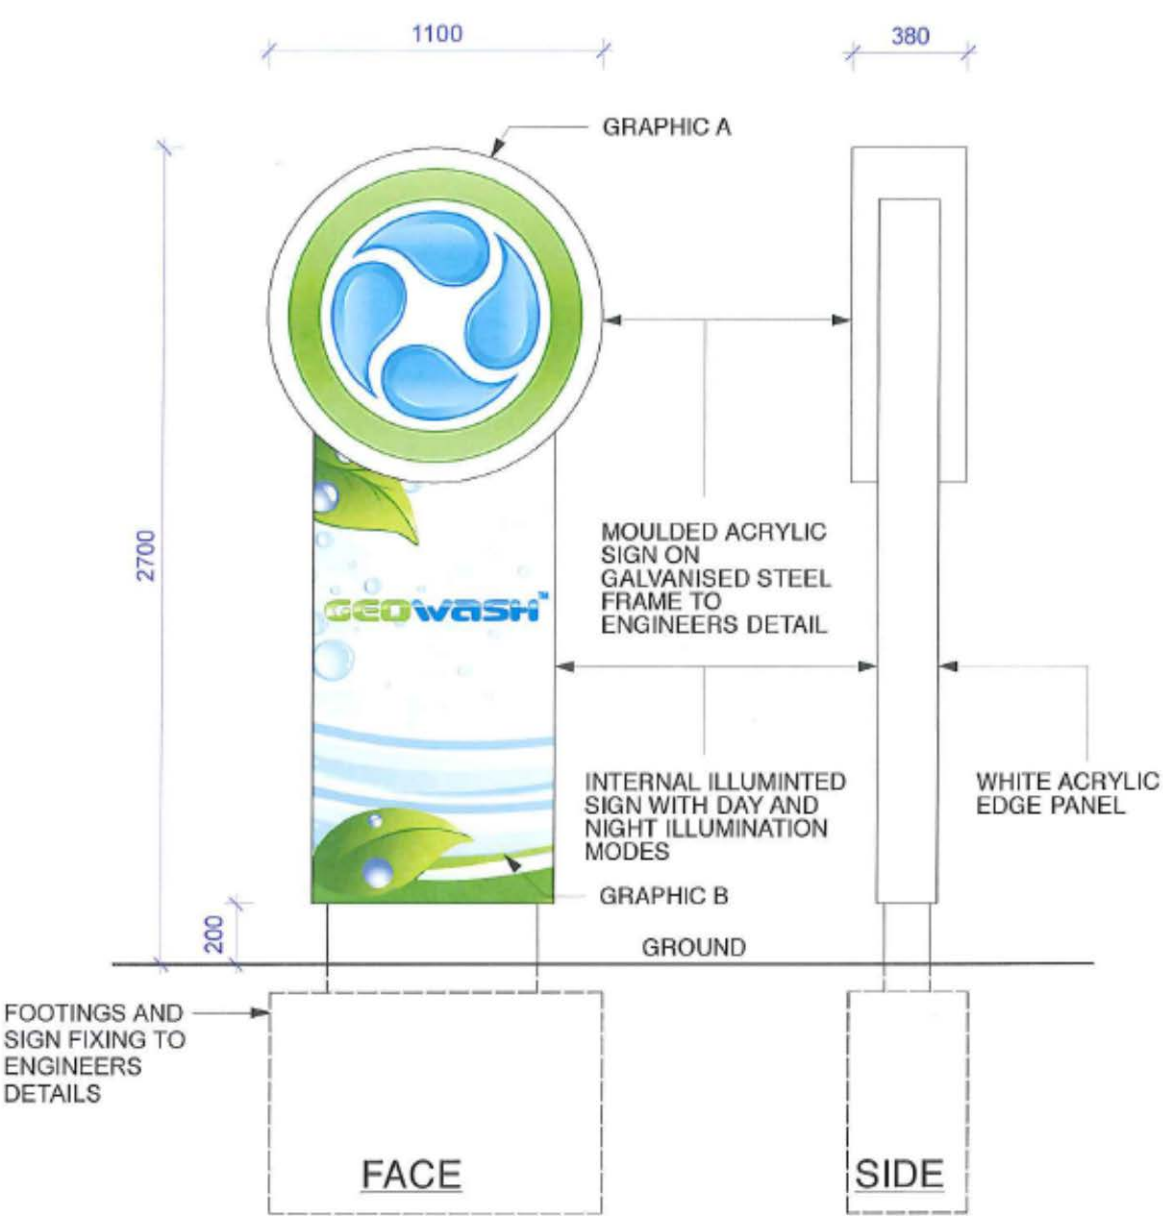

ILLUMINATION: INTERNAL WITH DAY AND NIGHT MODES
GRAPHICS: REFER GRAPHICS MASTER SHEET TP11 FOR DETAILS

PROPOSED ELEVATIONS


14044 GEO WASH AUSTRALIA JOONDALUP WA	SIGN 1 PYLON SIGN	batedesign STRATEGIES 1/46 Easey St Collingwood Vic 3066
--	------------------------------------	--



ILLUMINATION: NONE
CONSTRUCTION: FORMED METAL PANEL WITH PRINTED GRAPHIC ON GAL STEEL FRAME WITH CONCEALED FIXINGS
GRAPHICS: REFER GRAPHICS MASTER SHEET TP11 FOR DETAILS


PROPOSED ELEVATIONS

14044 GEO WASH AUSTRALIA JOONDALUP WA	SIGN 2 SITE ENTRY SIGN	batedesign STRATEGIES 1/46 Easey St Collingwood Vic 3066
--	---	--

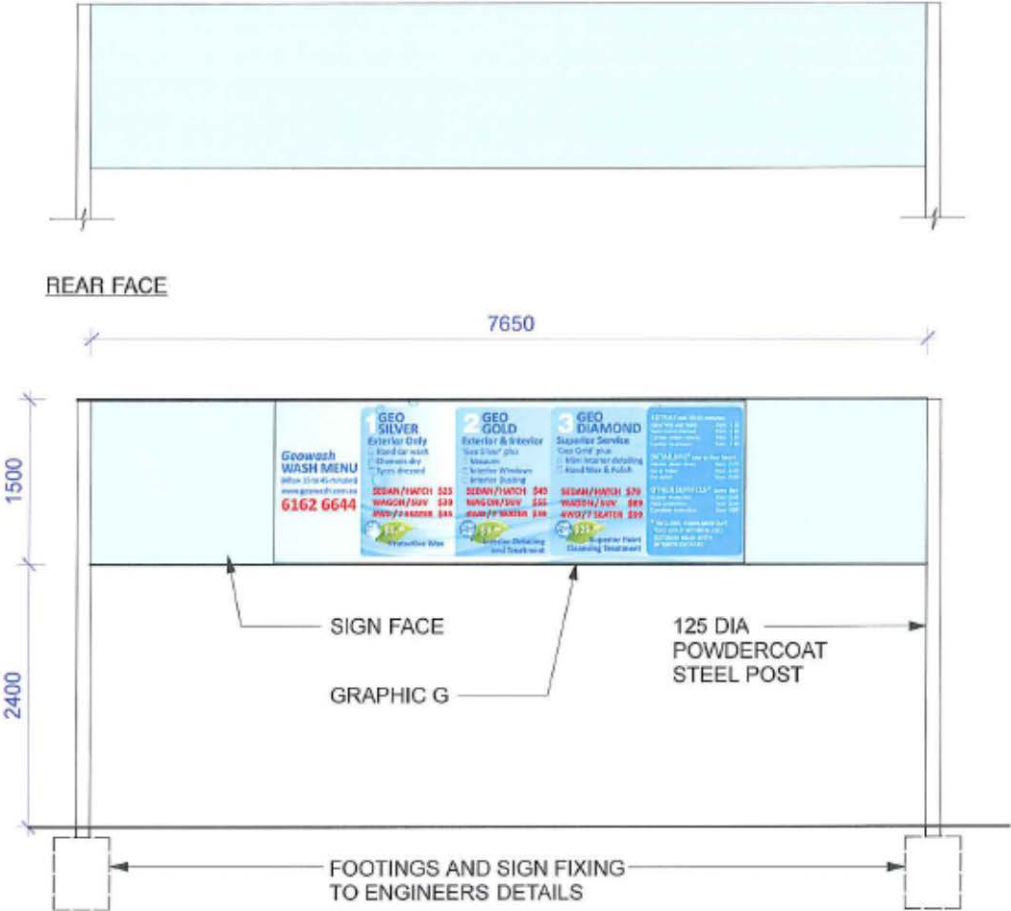

STREET ARRIVAL FACE

- ILLUMINATION:** NONE
- CONSTRUCTION:** METAL PANEL WITH PRINTED VINYL GRAPHIC ON GAL STEEL FRAME POWDERCOAT FINISH WITH CONCEALED FIXINGS
- GRAPHICS:** REFER GRAPHICS MASTER SHEET TP11 FOR DETAILS

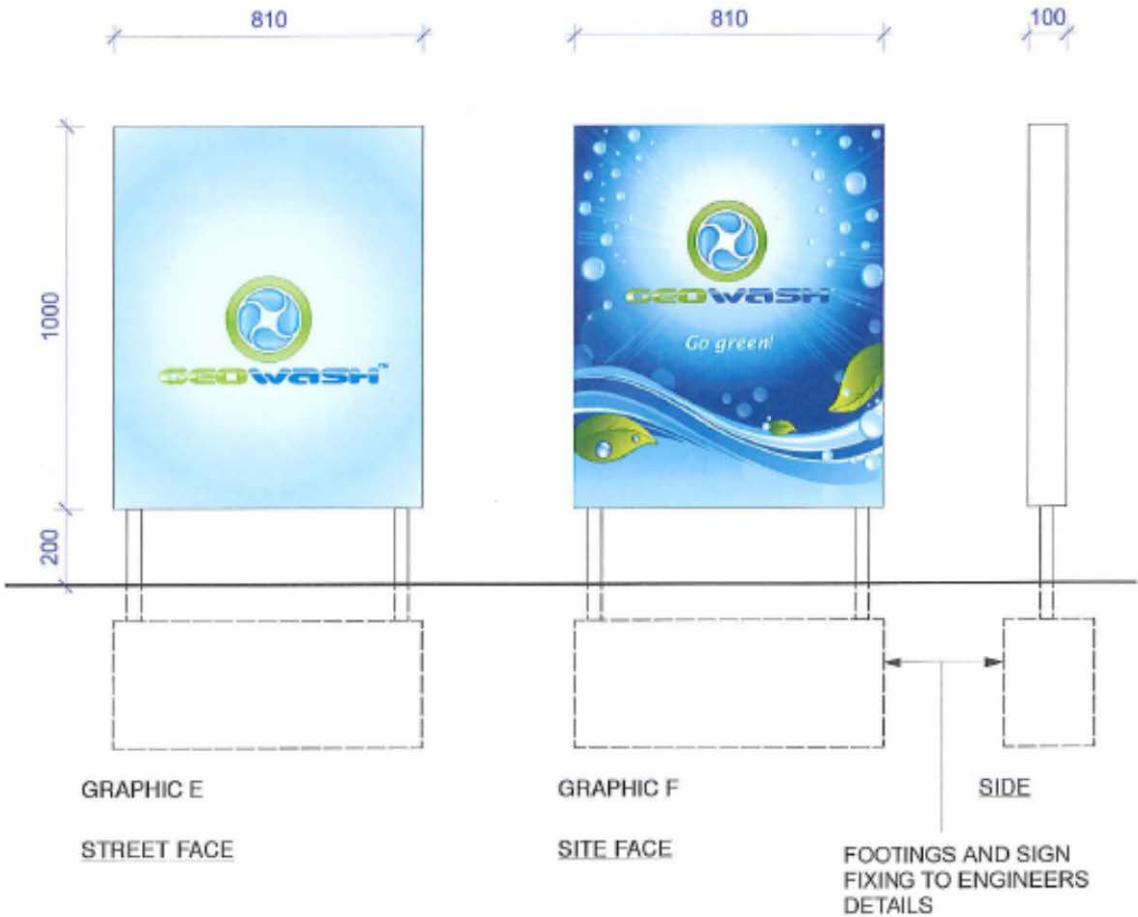


- ILLUMINATION:** NONE
- CONSTRUCTION:** FORMED METAL PANEL WITH PRINTED GRAPHIC ON GAL STEEL FRAME WITH CONCEALED FIXINGS
- GRAPHICS:** REFER GRAPHICS MASTER SHEET TP11 FOR DETAILS

PROPOSED ELEVATIONS

14044 GEO WASH AUSTRALIA JOONDALUP WA	SIGN 3 MENU SIGN	batedesign STRATEGIES 1/46 Easey St Collingwood Vic 3066
--	-----------------------------------	--

PROPOSED ELEVATIONS


14044 GEO WASH AUSTRALIA JOONDALUP WA	SIGN : 5 SITE EXIT SIGN	batedesign STRATEGIES 1/46 Easey St Collingwood Vic 3066
--	--	--

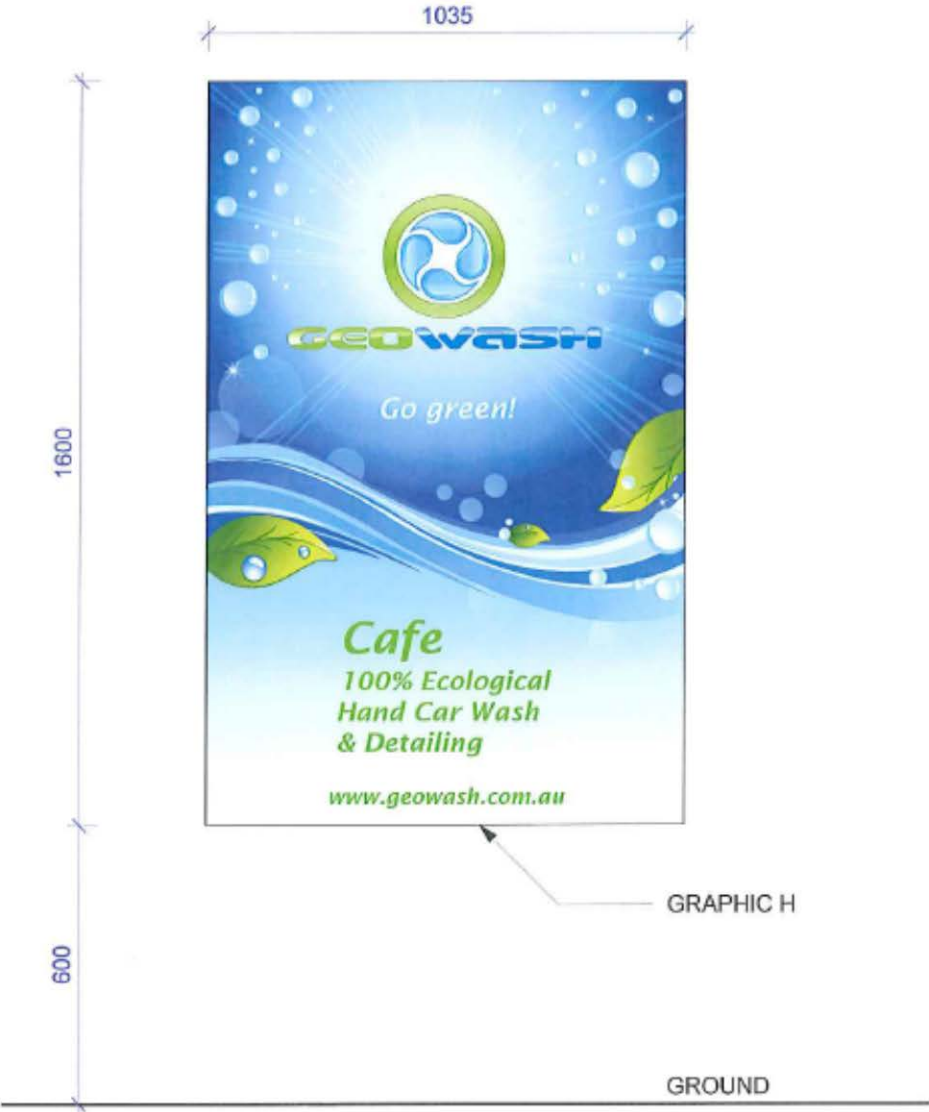


- ILLUMINATION:** NONE
- CONSTRUCTION:** FORMED METAL PANEL WITH PRINTED GRAPHIC ON GAL STEEL FRAME WITH CONCEALED FIXINGS
- GRAPHICS:** REFER GRAPHICS MASTER SHEET TP11 FOR DETAILS

PROPOSED ELEVATION (FIXED TO CAFE BUILDING)

14044 GEO WASH AUSTRALIA JOONDALUP WA	SIGN 7 BRAND INFORMATION SIGN	batedesign STRATEGIES 1/46 Easey St Collingwood Vic 3066
--	--	--

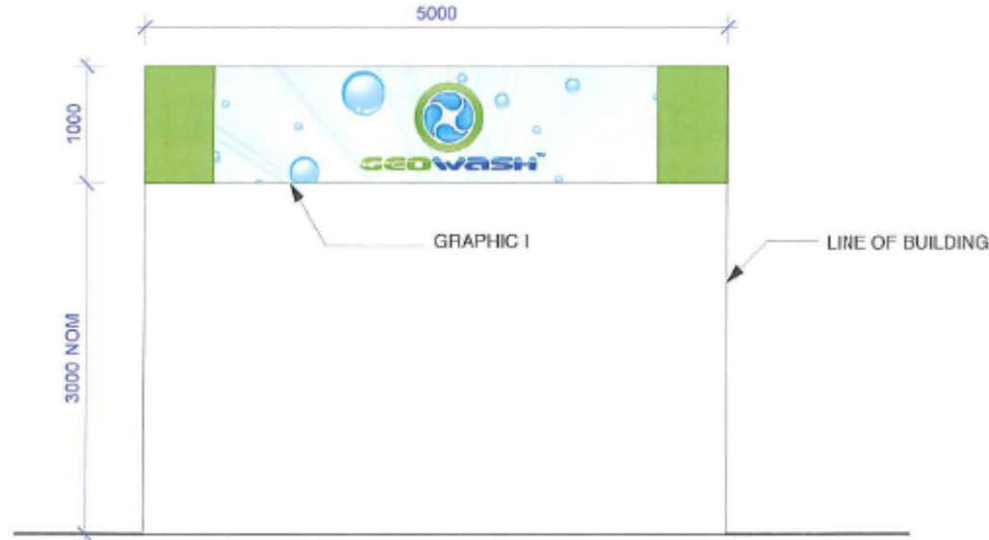

NORTH WEST FACE

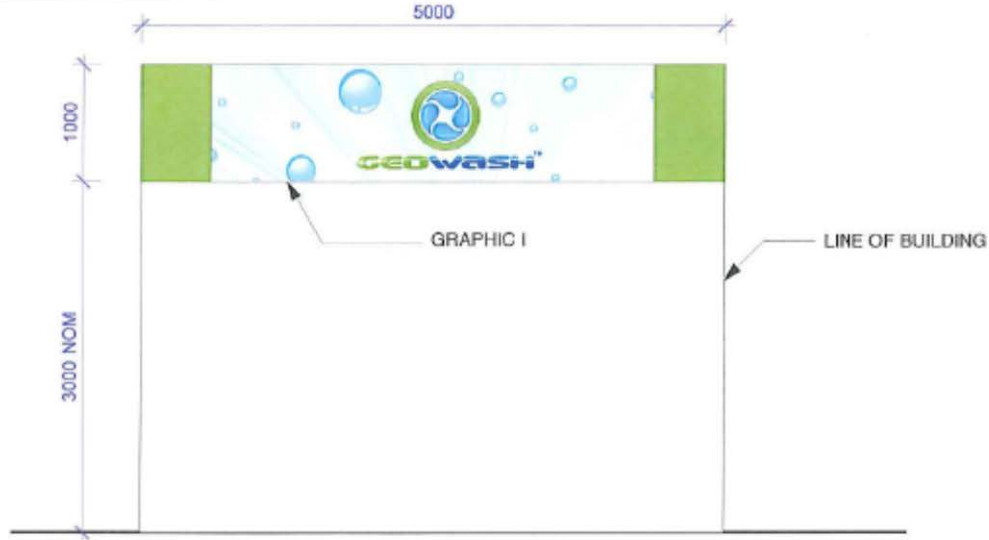

SOUTH EAST FACE

- ILLUMINATION:** NONE
- CONSTRUCTION:** FORMED METAL PANEL WITH PRINTED GRAPHIC ON GAL STEEL FRAME WITH CONCEALED FIXINGS
- GRAPHICS:** REFER GRAPHICS MASTER SHEET TP11 FOR DETAILS

PROPOSED ELEVATIONS

14044 GEO WASH AUSTRALIA JOONDALUP WA	FASCIA SIGN	batedesign STRATEGIES 1/46 Easey St Collingwood Vic 3066
--	--------------------	--

