

REV	DATE:	REMARKS:	REV	DATE:	REMARKS:
A	28.01.16	DRAWING UPDATE	E		
B			F		
C			G		
D			H		

DRAWING TITLE:
FLOOR PLAN

THIS DRAWING TO BE PLOTTED ON A2 SIZE PAPER - DO NOT SCALE, IF IN DOUBT ENQUIRE WITH ASSET MGT 94004340

PROJECT:
-

120L CANDLEWOOD BOULEVARD, JOONDALUP WA 6027

City of Joondalup
Asset Management

PO Box 21, Joondalup
Western Australia, 6919
Telephone: (08) 9400 4000
Facsimile: (08) 9300 1383



DATE:
JAN 16

SCALE:
1:100

DRAWN:
D.S

CHKD/APRVD:


BUILDING No:
2130

DRAWING No:
A001

BUILDING NAME:
WINDERMERE PARK CLUBROOMS

REV No:
A

THIS DRAWING IS THE PROPERTY OF "THE CITY OF JOONDALUP ASSET MANAGEMENT" AND MAY NOT BE COPIED OR USED WITHOUT CONSENT. CHECK ALL DIMENSIONS BEFORE FABRICATION, AGAINST ON SITE DIMENSIONS.

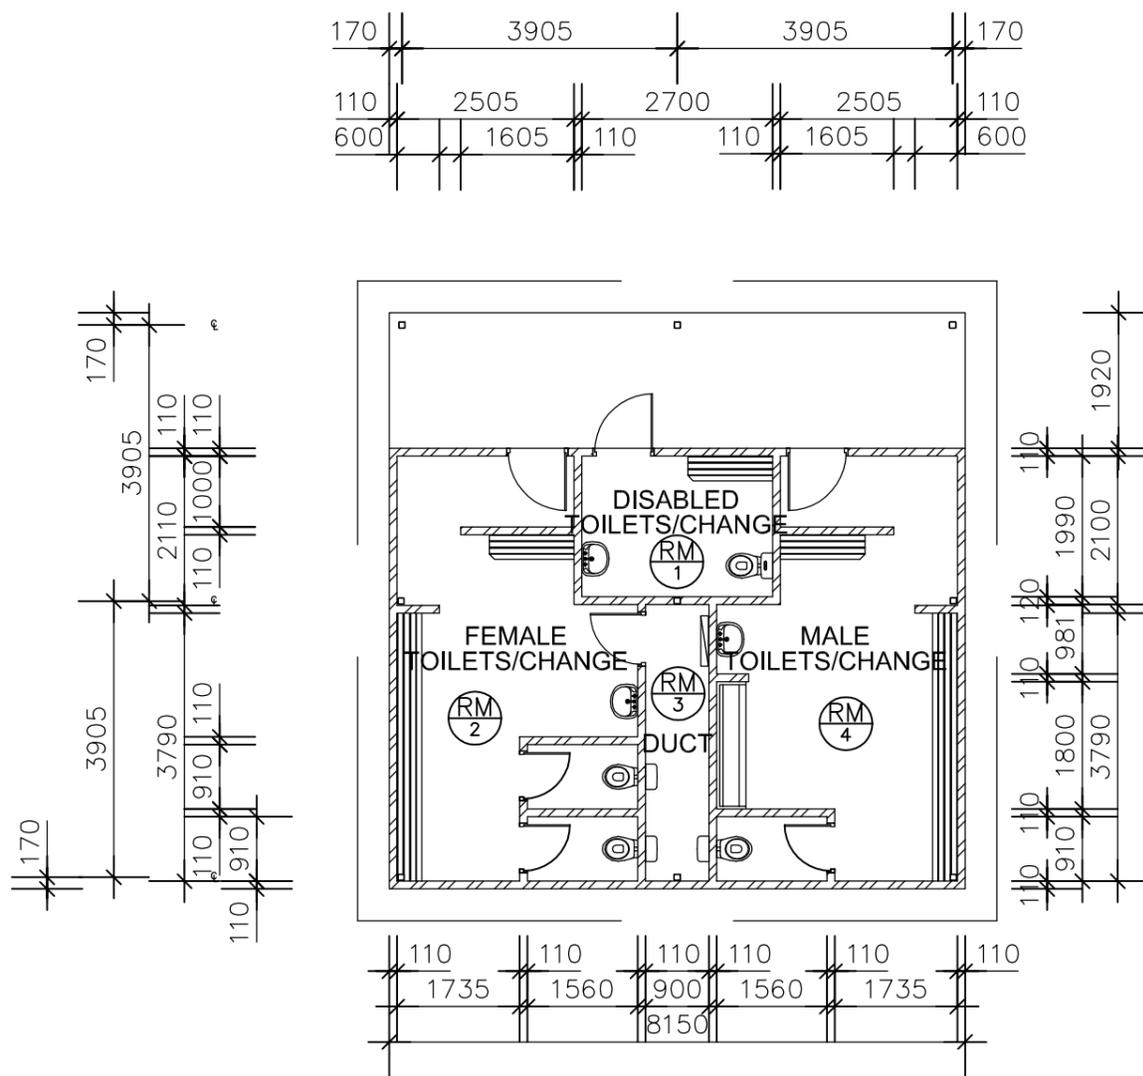

REV	DATE:	REMARKS:	REV	DATE:	REMARKS:
A	4-12-13	TITLE BLOCK UPDATE	E		
B			F		
C			G		
D			H		

DRAWING TITLE:
FLOOR PLAN
 AREA: 50.8m²
THIS DRAWING TO BE PLOTTED ON A3 SIZE PAPER - DO NOT SCALE. IF IN DOUBT ENQUIRE WITH ASSET MGT 94004340

PROJECT:
 -
 17 FALKLAND WAY, KINROSS WA 6028


City of Joondalup
 Asset Management
 PO Box 21, Joondalup
 Western Australia, 6919
 Telephone: (08) 9400 4000
 Facsimile: (08) 9300 1383



DATE:
 JAN. 05
 SCALE:
 1:100
 DRAWN:
 DMW
 CHKD/APRVD:

BUILDING No:
B2035
 BUILDING NAME:
FALKLAND PARK TOILETS
 REV No:
A

THIS DRAWING IS THE PROPERTY OF "THE CITY OF JOONDALUP ASSET MANAGEMENT" AND MAY NOT BE COPIED OR USED WITHOUT CONSENT. CHECK ALL DIMENSIONS BEFORE FABRICATION, AGAINST ON SITE DIMENSIONS.

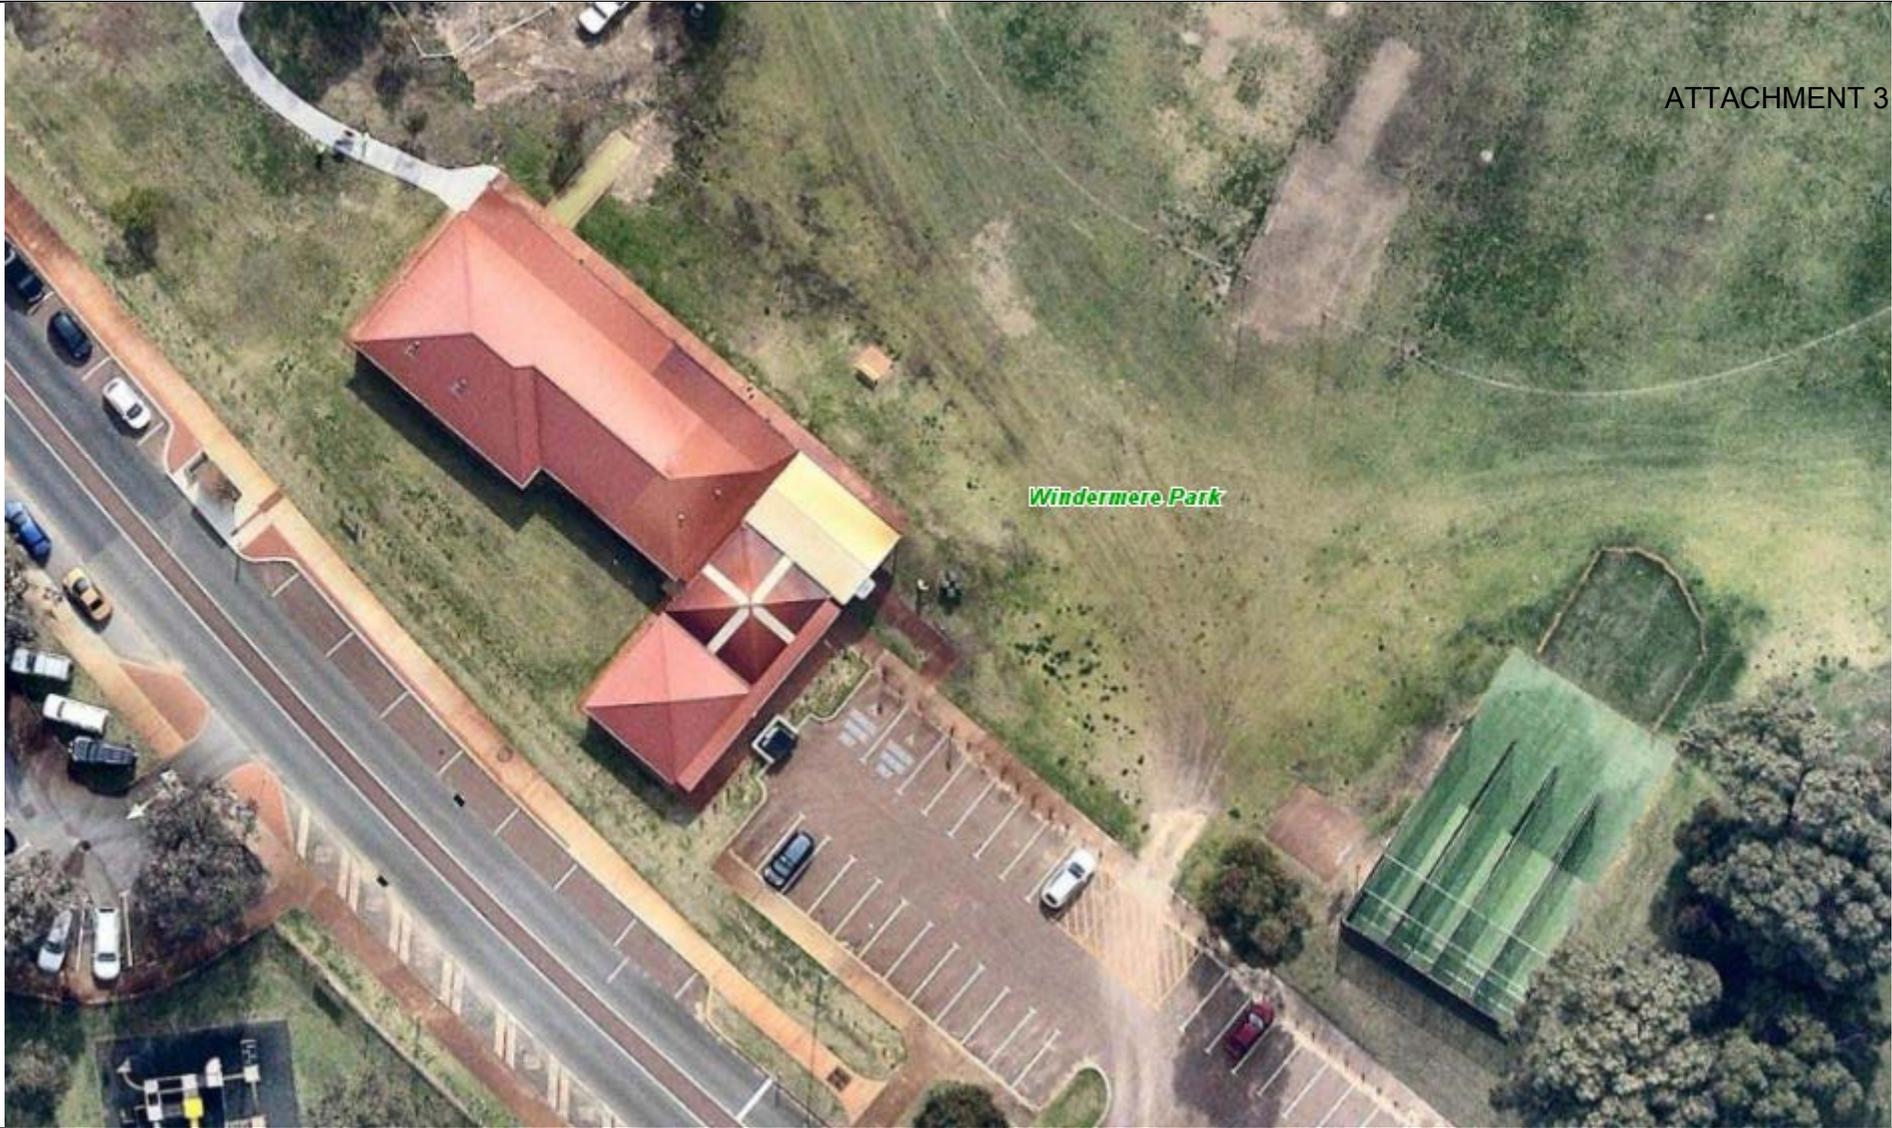

DISCLAIMER: While every care is taken to ensure the accuracy of this data, the City of Joondalup makes no representations or warranties about its accuracy, completeness or suitability for any particular purpose and disclaims all liability for all expenses, losses, damages and costs which you might incur as a result of the data being inaccurate or incomplete in any way and for any reason.

Windermere Park
Clubrooms

26/08/2016

1:564



