

# LOCATION PLAN




DETAILED LOCATION AND EXCISION PLAN



# PROPOSED EXCISION AND ROAD DEDICATION SURVEY PLAN

ATTACHMENT 3

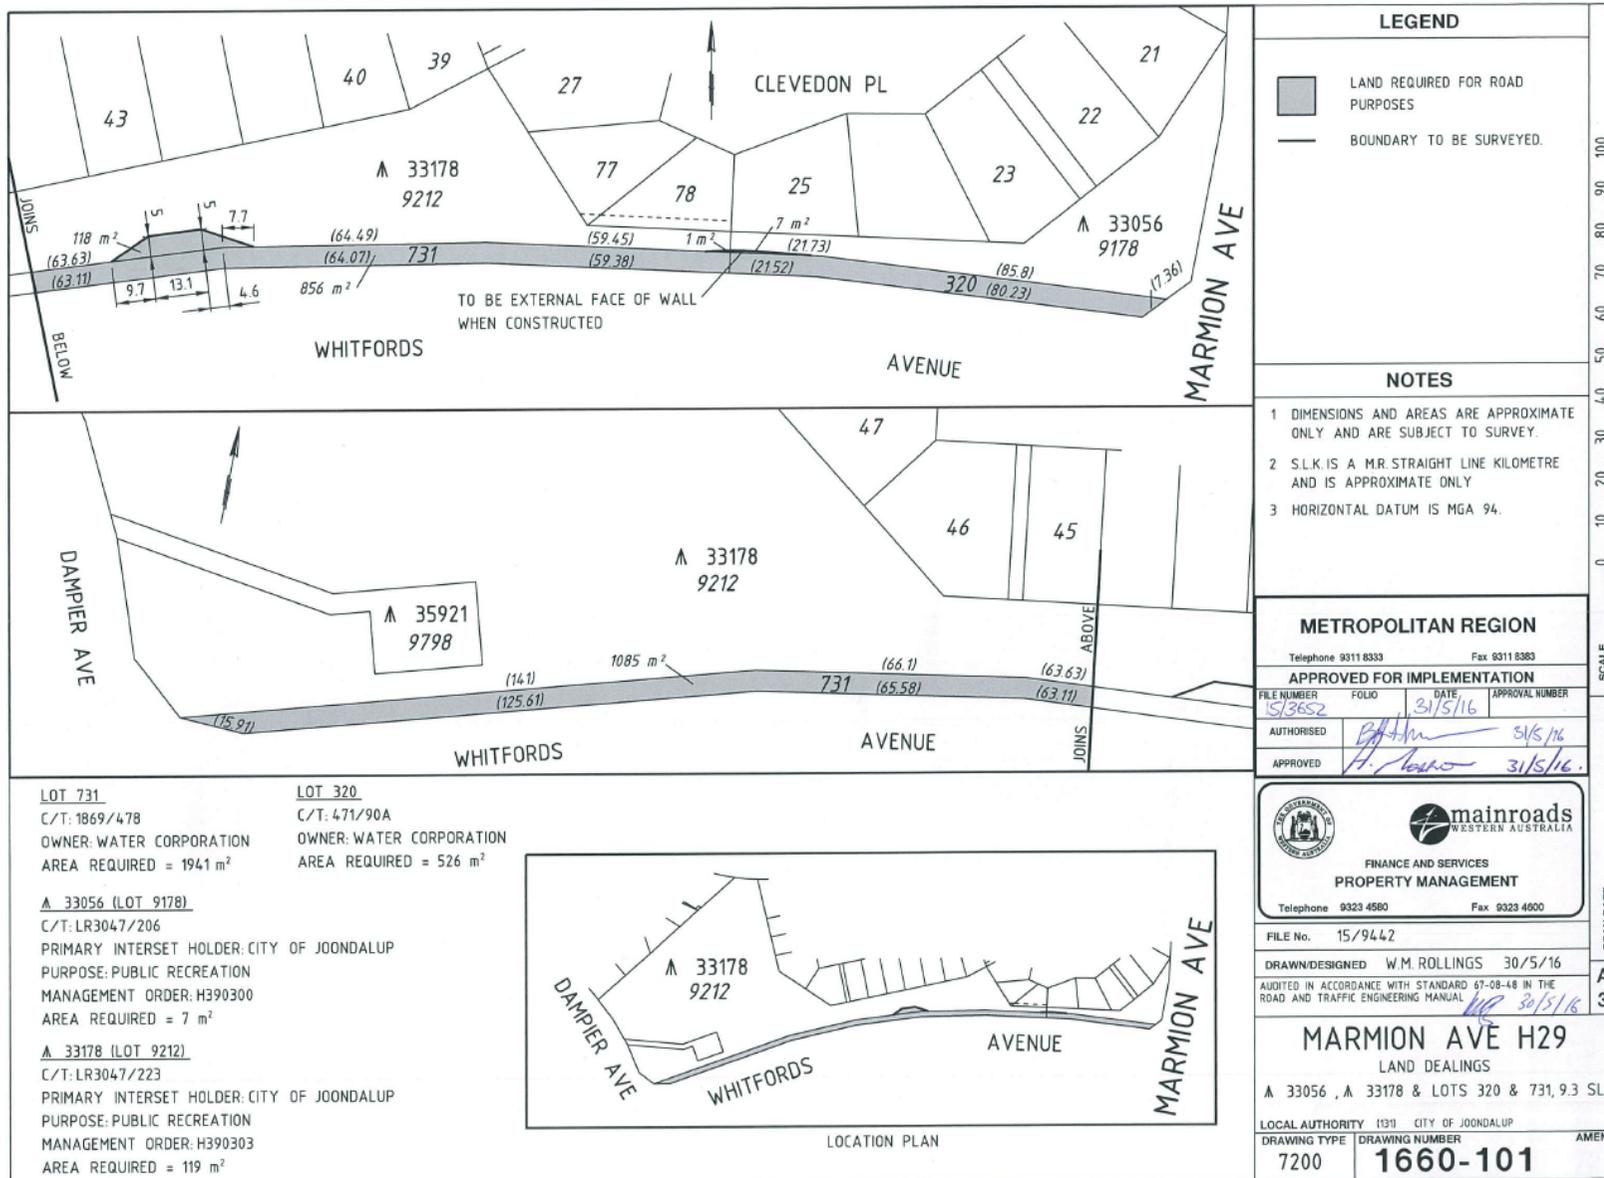

### LEGEND

- LAND REQUIRED FOR ROAD PURPOSES
- BOUNDARY TO BE SURVEYED.

### NOTES

- 1 DIMENSIONS AND AREAS ARE APPROXIMATE ONLY AND ARE SUBJECT TO SURVEY.
- 2 S.L.K. IS A M.R. STRAIGHT LINE KILOMETRE AND IS APPROXIMATE ONLY
- 3 HORIZONTAL DATUM IS MGA 94.

### METROPOLITAN REGION

Telephone 9311 8333 Fax 9311 8383

#### APPROVED FOR IMPLEMENTATION

FILE NUMBER	FOLIO	DATE	APPROVAL NUMBER
15/3652		31/5/16	
AUTHORISED	<i>[Signature]</i>		5/5/16
APPROVED	<i>[Signature]</i>		31/5/16



#### FINANCE AND SERVICES PROPERTY MANAGEMENT

Telephone 9323 4580 Fax 9323 4600

FILE No. 15/9442

DRAWN/DESIGNED W.M. ROLLINGS 30/5/16

AUDITED IN ACCORDANCE WITH STANDARD 67-08-48 IN THE ROAD AND TRAFFIC ENGINEERING MANUAL *[Signature]* 30/5/16

### MARMION AVE H29

LAND DEALINGS

▲ 33056, ▲ 33178 & LOTS 320 & 731, 9.3 SLK

LOCAL AUTHORITY 11311 CITY OF JOONDALUP

DRAWING TYPE DRAWING NUMBER AMEND.

7200 **1660-101**

SCALE 1:1000

SCAN DATE


A 3

**LOT 731**  
C/T: 1869/478  
OWNER: WATER CORPORATION  
AREA REQUIRED = 194.1 m<sup>2</sup>

**LOT 320**  
C/T: 471/90A  
OWNER: WATER CORPORATION  
AREA REQUIRED = 526 m<sup>2</sup>

**▲ 33056 (LOT 9178)**  
C/T: LR3047/206  
PRIMARY INTERSET HOLDER: CITY OF JOONDALUP  
PURPOSE: PUBLIC RECREATION  
MANAGEMENT ORDER: H390300  
AREA REQUIRED = 7 m<sup>2</sup>

**▲ 33178 (LOT 9212)**  
C/T: LR3047/223  
PRIMARY INTERSET HOLDER: CITY OF JOONDALUP  
PURPOSE: PUBLIC RECREATION  
MANAGEMENT ORDER: H390303  
AREA REQUIRED = 119 m<sup>2</sup>

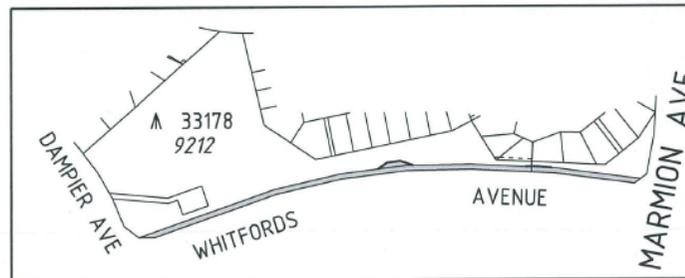

LOCATION PLAN