



LOCATION PLAN
SCALE 1 : 500

566	0	17.07.17		ISSUED FOR APPROVAL	MB			DESIGN SURVEY NONE	VERTICAL DATUM AHD	DES CALC DES CHD	NORTH POINT 	 Level 10, 999 Hay Street Perth WA 6000 Australia T 61 8 6222 8222 F 61 8 6222 8555 E permail@ghd.com.au W www.ghd.com.au	RECOMMENDED		LYSANDER RESERVE, HEATHRIDGE WA 6027			ORIGINAL SHEET SIZE A1
							COORDINATE SYS NONE		DES CHD	CONSULTANT JOB MANAGER			SITE LOCATION PLAN					
							ASCON SURVEY NONE	DES REF GHD	DRN O.C. CHD	APPROVED								
	ISSUE	DATE	GRID	REVISION	DRN	REC	APPD				CONSULTANT PROJECT DIRECTOR		FILE PROJECT CW-02790		PLAN A-002	CAD 0	ISSUE 0	

DATE : Date: 17-July-2017



Level 10, 999 Hay Street Perth WA 6000 Australia
T 61 8 6222 8222 F 61 8 6222 8555
E permail@ghd.com.au W www.ghd.com.au



WATER
CORPORATION

LYSANDER RESERVE, HEATHRIDGE WA 6027

ARCHITECTURAL PERSPECTIVE AND DRAWING LIST


FILE	PLAN	A-001	CAD	ISSUE
PROJECT CW-02790				

ORIGINAL
SHEET
SIZE


A1




ELEVATION 1
SCALE 1 : 100 003

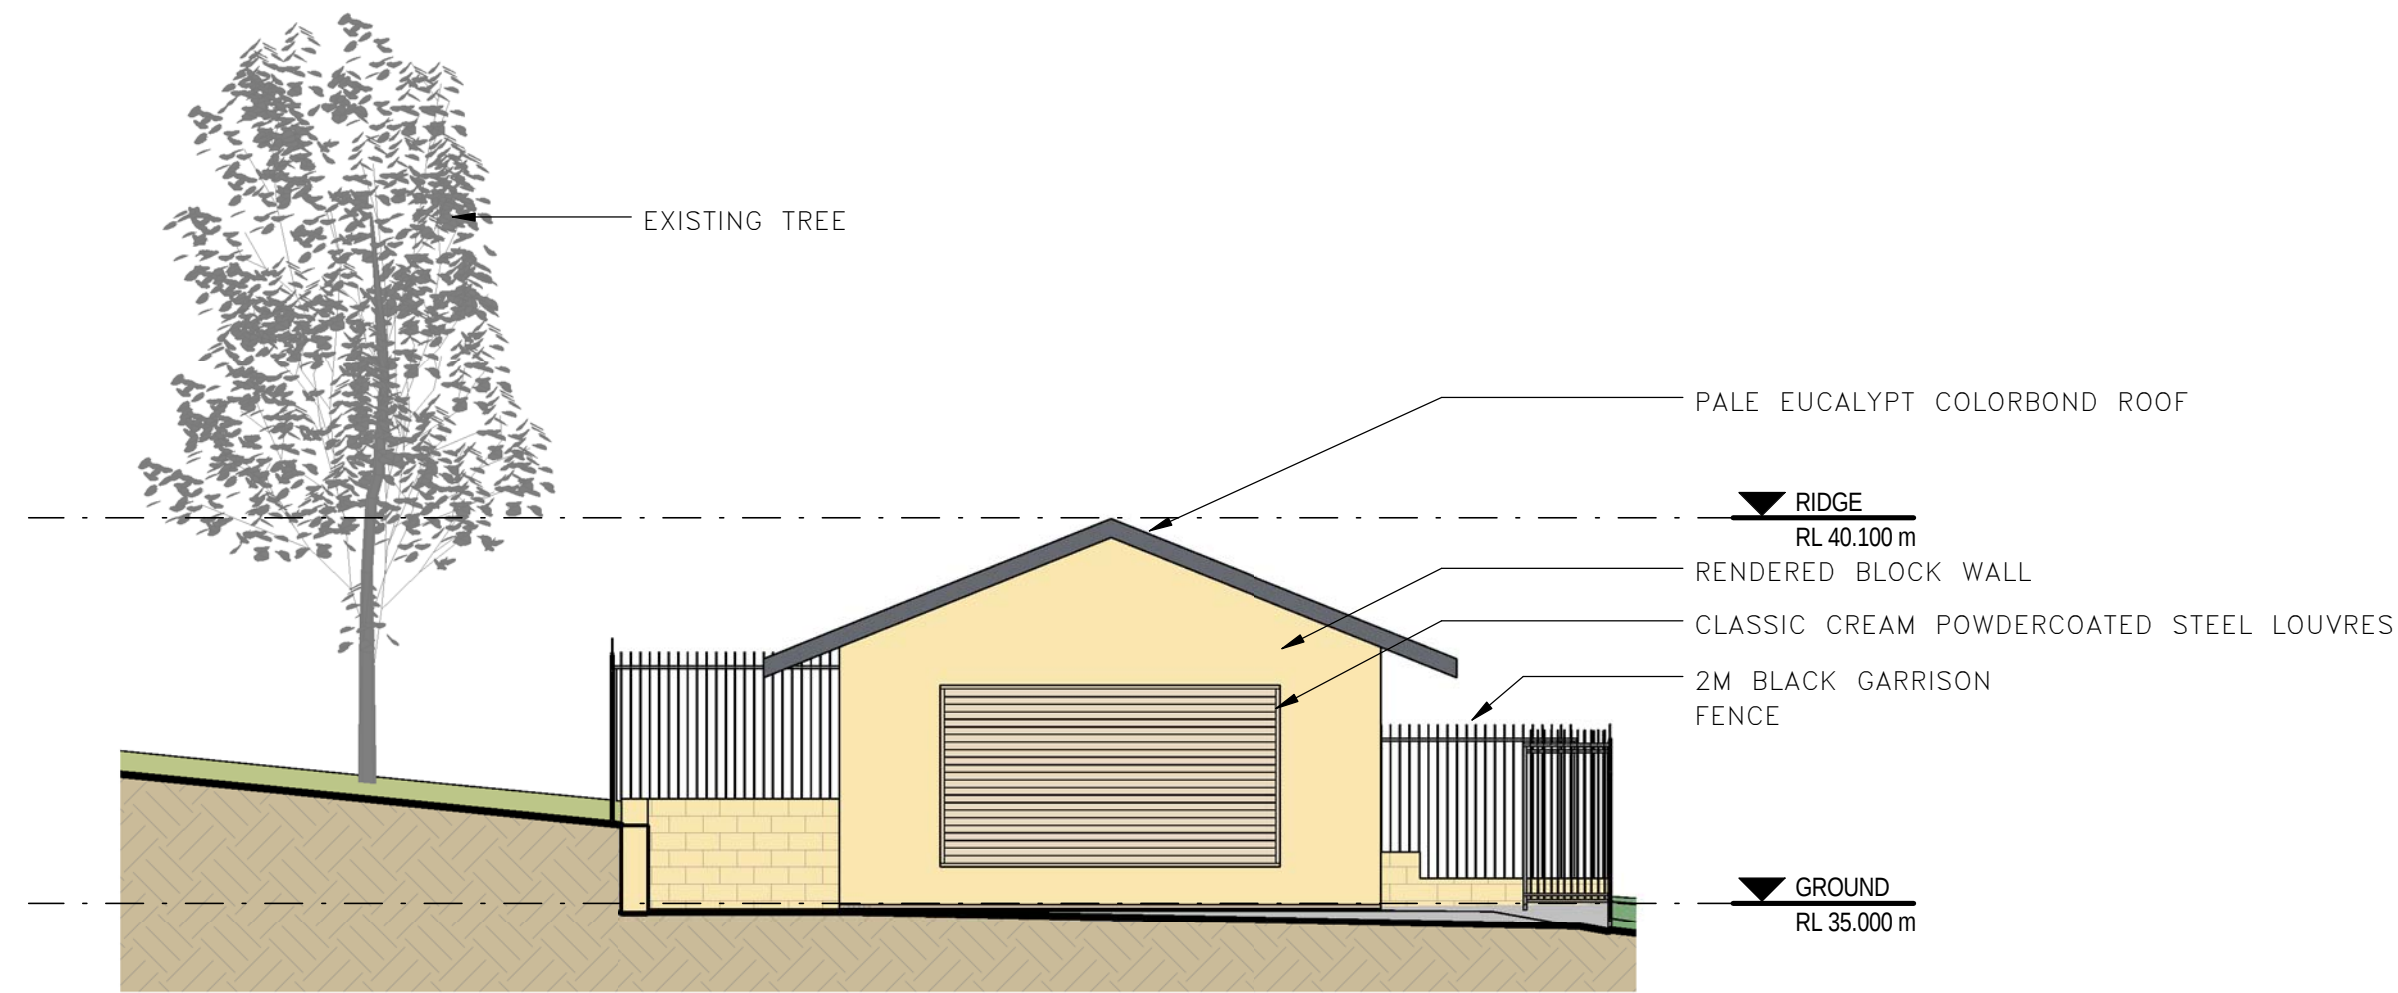


ELEVATION 2
SCALE 1 : 100 003

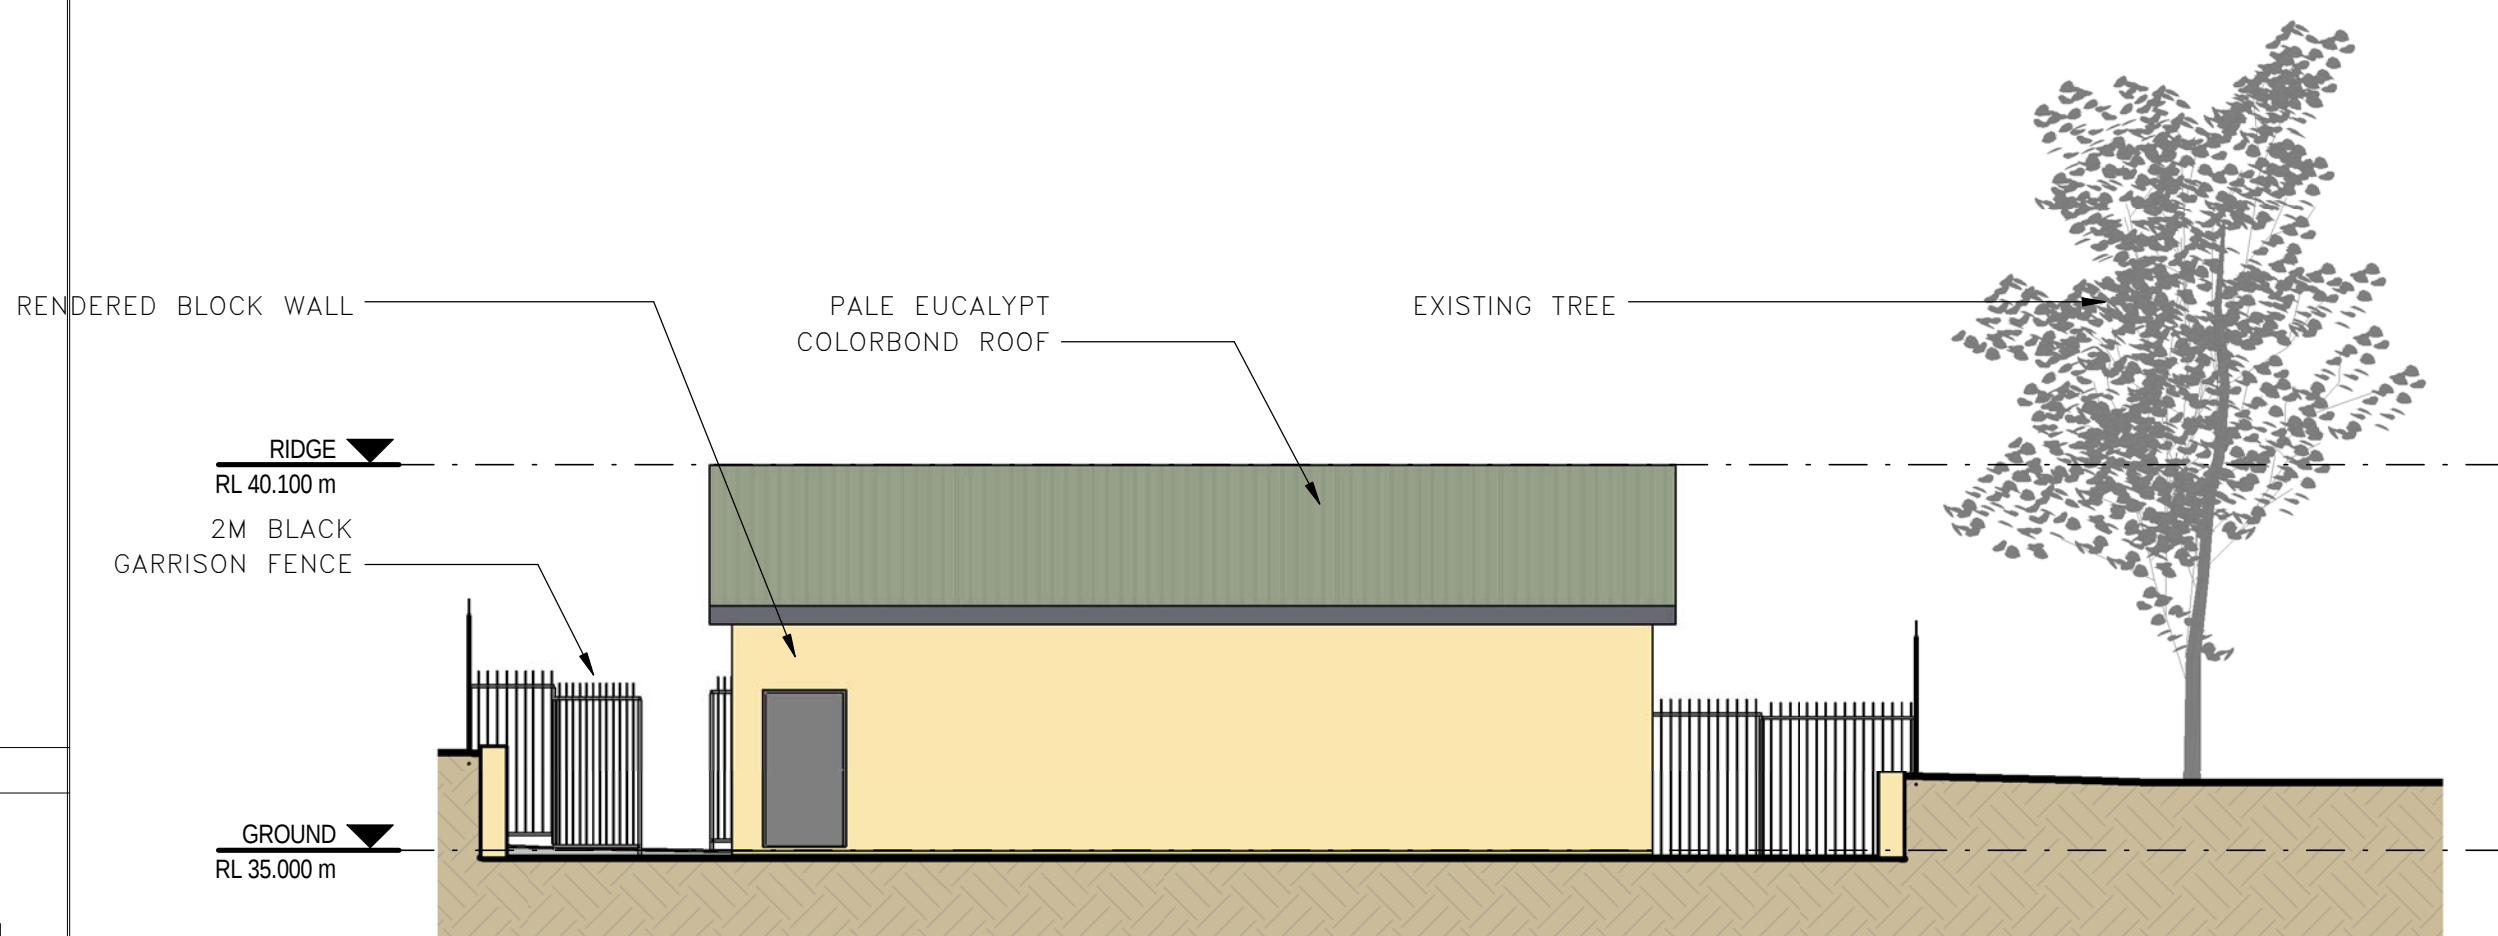


ELEVATION 3
SCALE 1 : 100 003

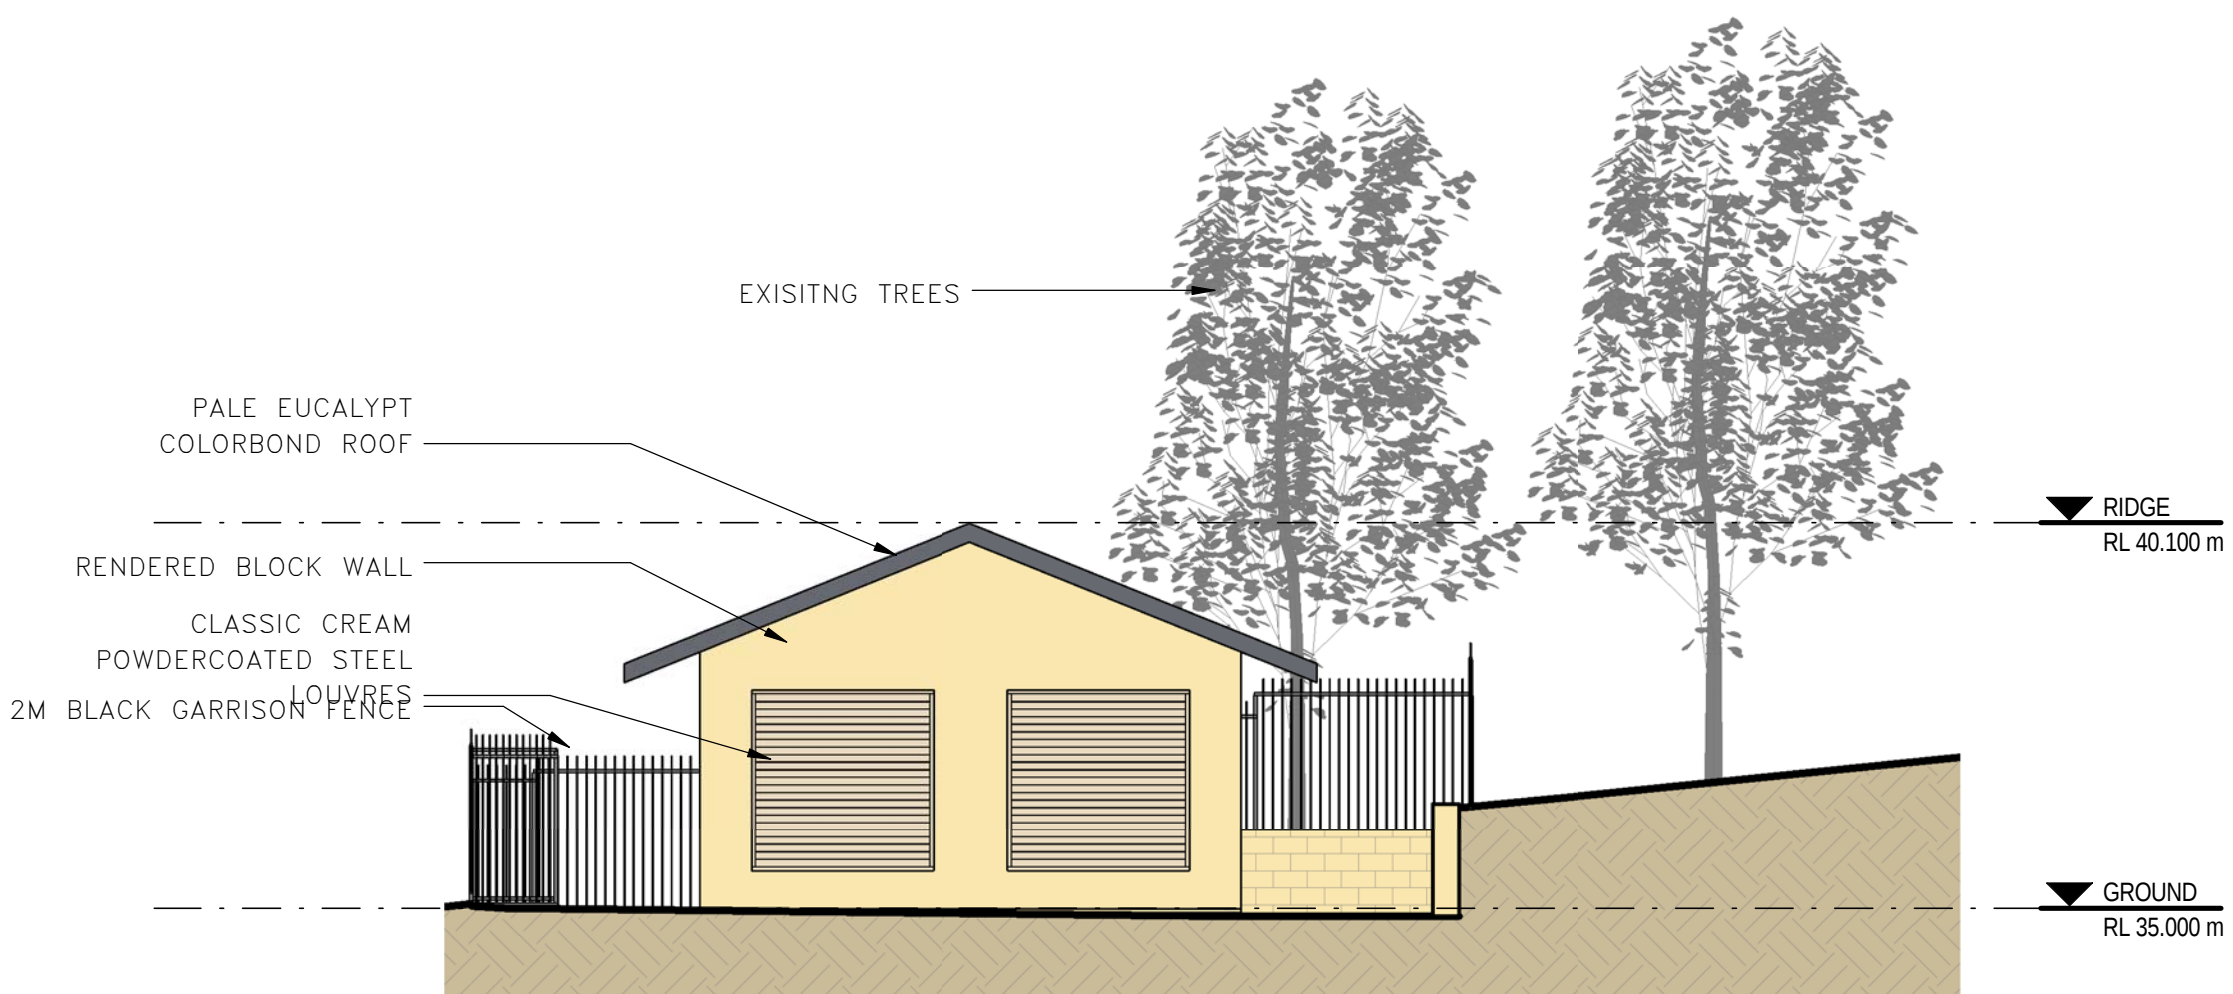


ELEVATION 4
SCALE 1 : 100 003

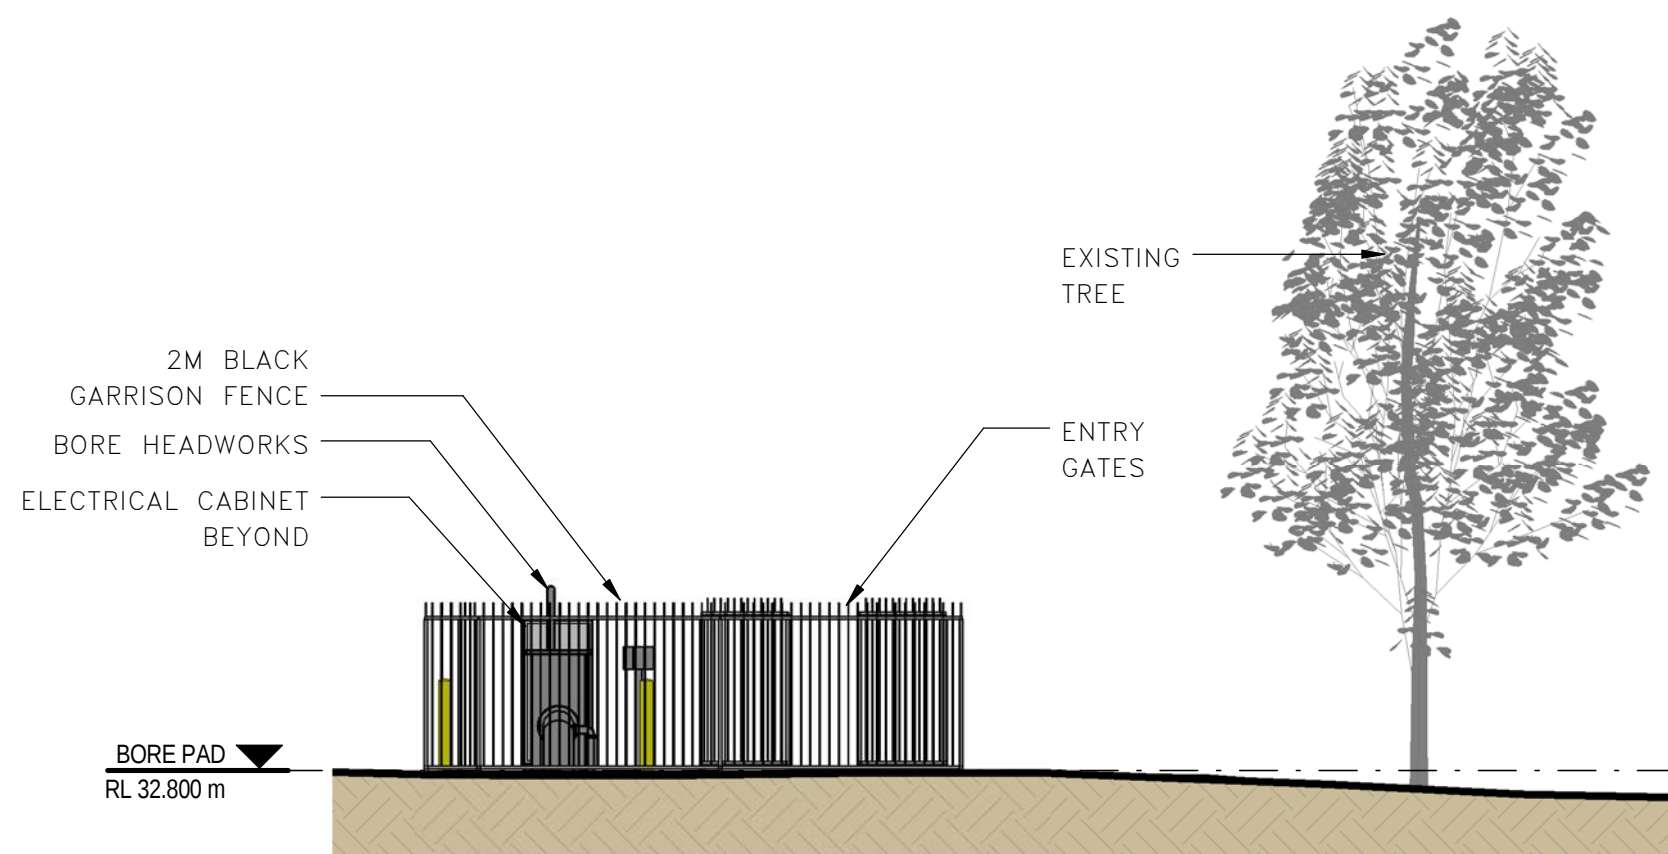


ELEVATION 5
SCALE 1 : 100 003

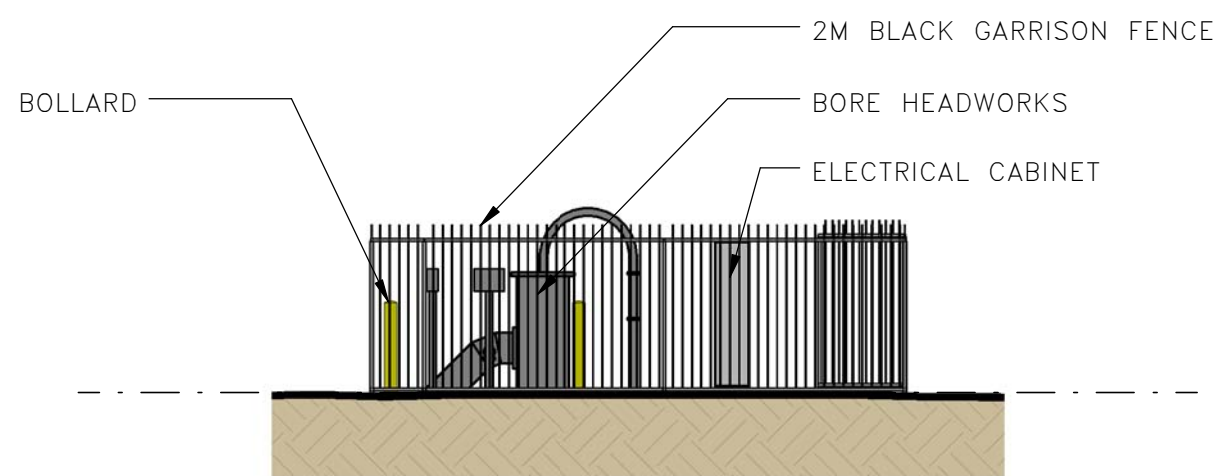

ELEVATION 6
SCALE 1 : 100 003

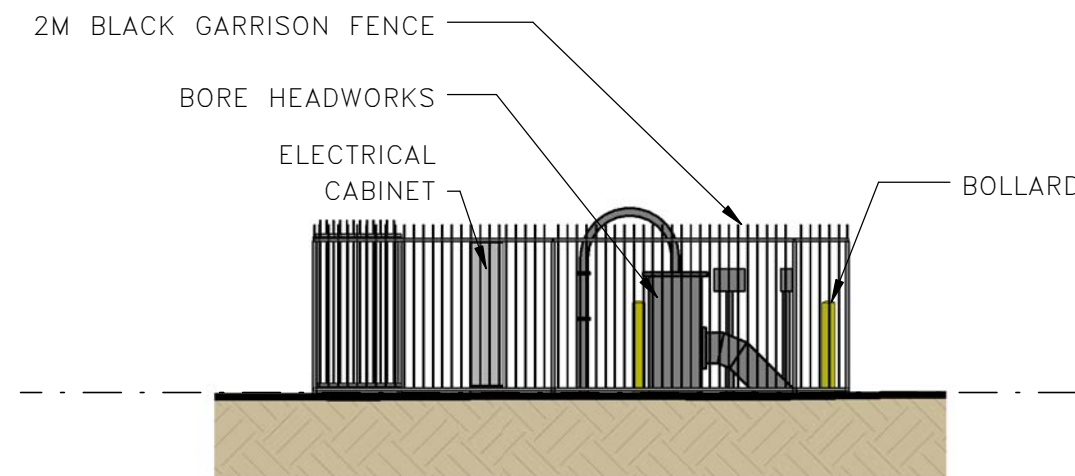

ELEVATION 7
SCALE 1 : 100 003

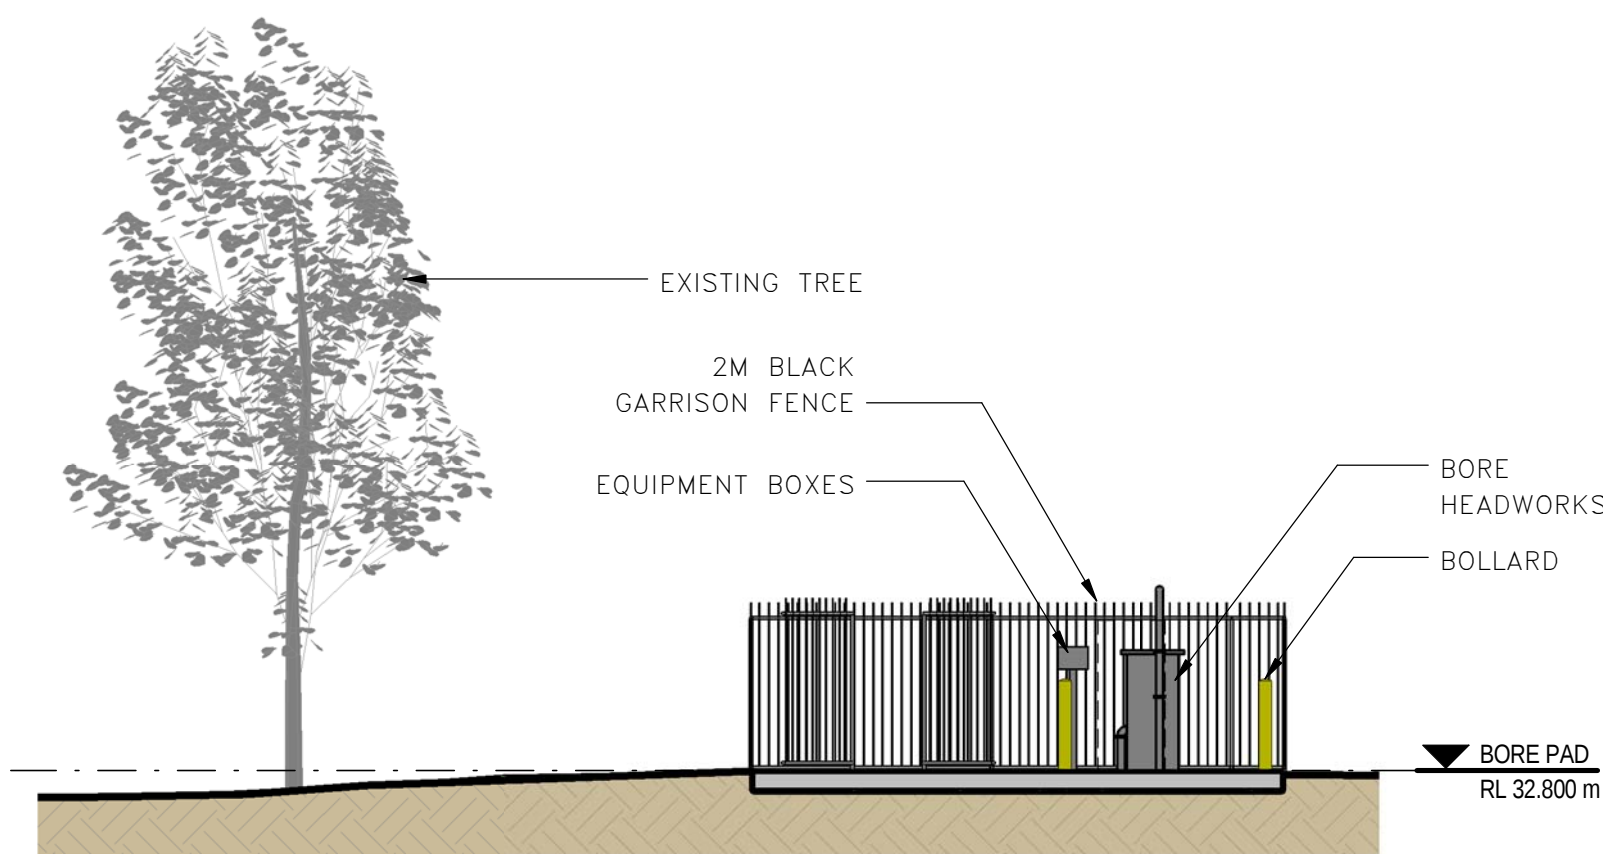

ELEVATION 8
SCALE 1 : 100 003

0	17.07.17		ISSUED FOR APPROVAL	MB			DESIGN SURVEY NONE	VERTICAL DATUM AHD	DES CALC			RECOMMENDED	LYSANDER RESERVE, HEATHRIDGE WA 6027	ORIGINAL SHEET SIZE
							COORDINATE SYS NONE		DES CHD			CONSULTANT JOB MANAGER	GENERAL ARRANGEMENT ELEVATIONS	A1
							ASCON SURVEY NONE	DES REF GHD	DRN			APPROVED	FILE	
566	ISSUE	DATE	GRID	REVISION	DRN	REC	APPD					CONSULTANT PROJECT DIRECTOR	PROJECT CW-02790	PLAN
810													0	



File: S:\active\SpatialSystems\Projects\WPAIPR-RI-5929_Iwss-Gwr28RechargeWells\mxd\WT7LysanderReserve_A4.mxd

Legend

Bore Type

- Abstraction Bore, Yarragadee
- Proposed Site
- Temporary Fencing
- Access
- Shared Use Path

- Water Retic Main
- Sewer Gravity Main
- Sewer Retic Main
- Local Authority Drainage
- Underground Distribution Line



1:850 at A4
0 25
Metres
Coordinate System: GDA 1994 MGA Zone 50
Vertical Datum: AHD

AUTHOR: DEMPSTGO | DATE: 8/06/2017
BRANCH: APG - MAPPING & GEOSPATIAL

The information contained herein is the exclusive property of the Water Corporation and the respective copyright owners. It is subject to ongoing review and should be viewed in conjunction with the associated materials. No part of this production should be copied, modified, reproduced or published in any form other than that intended by the author.



WT7 - Lysander Reserve
Yarragadee Abstraction