




LOCATION PLAN

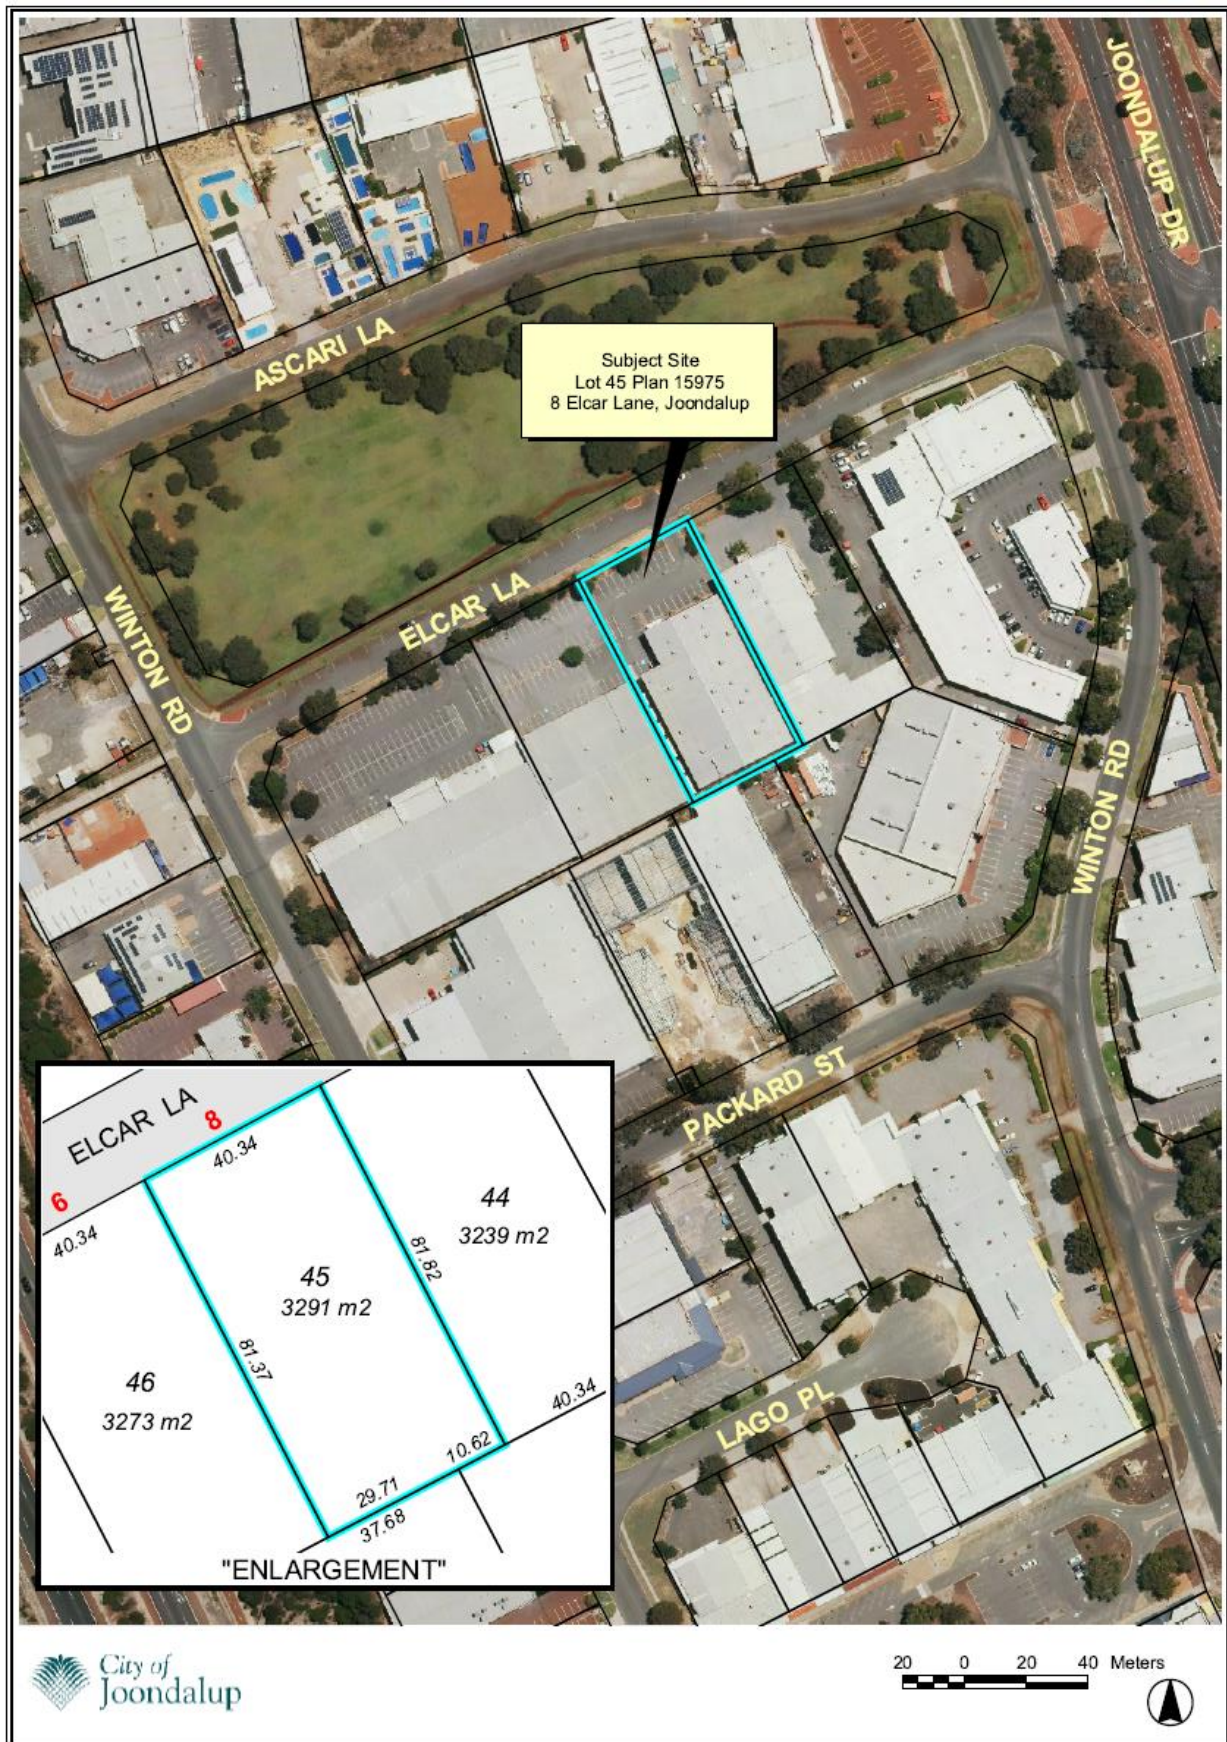


DEVELOPMENT PLANS

ATTACHMENT 2
Page 1 of 2

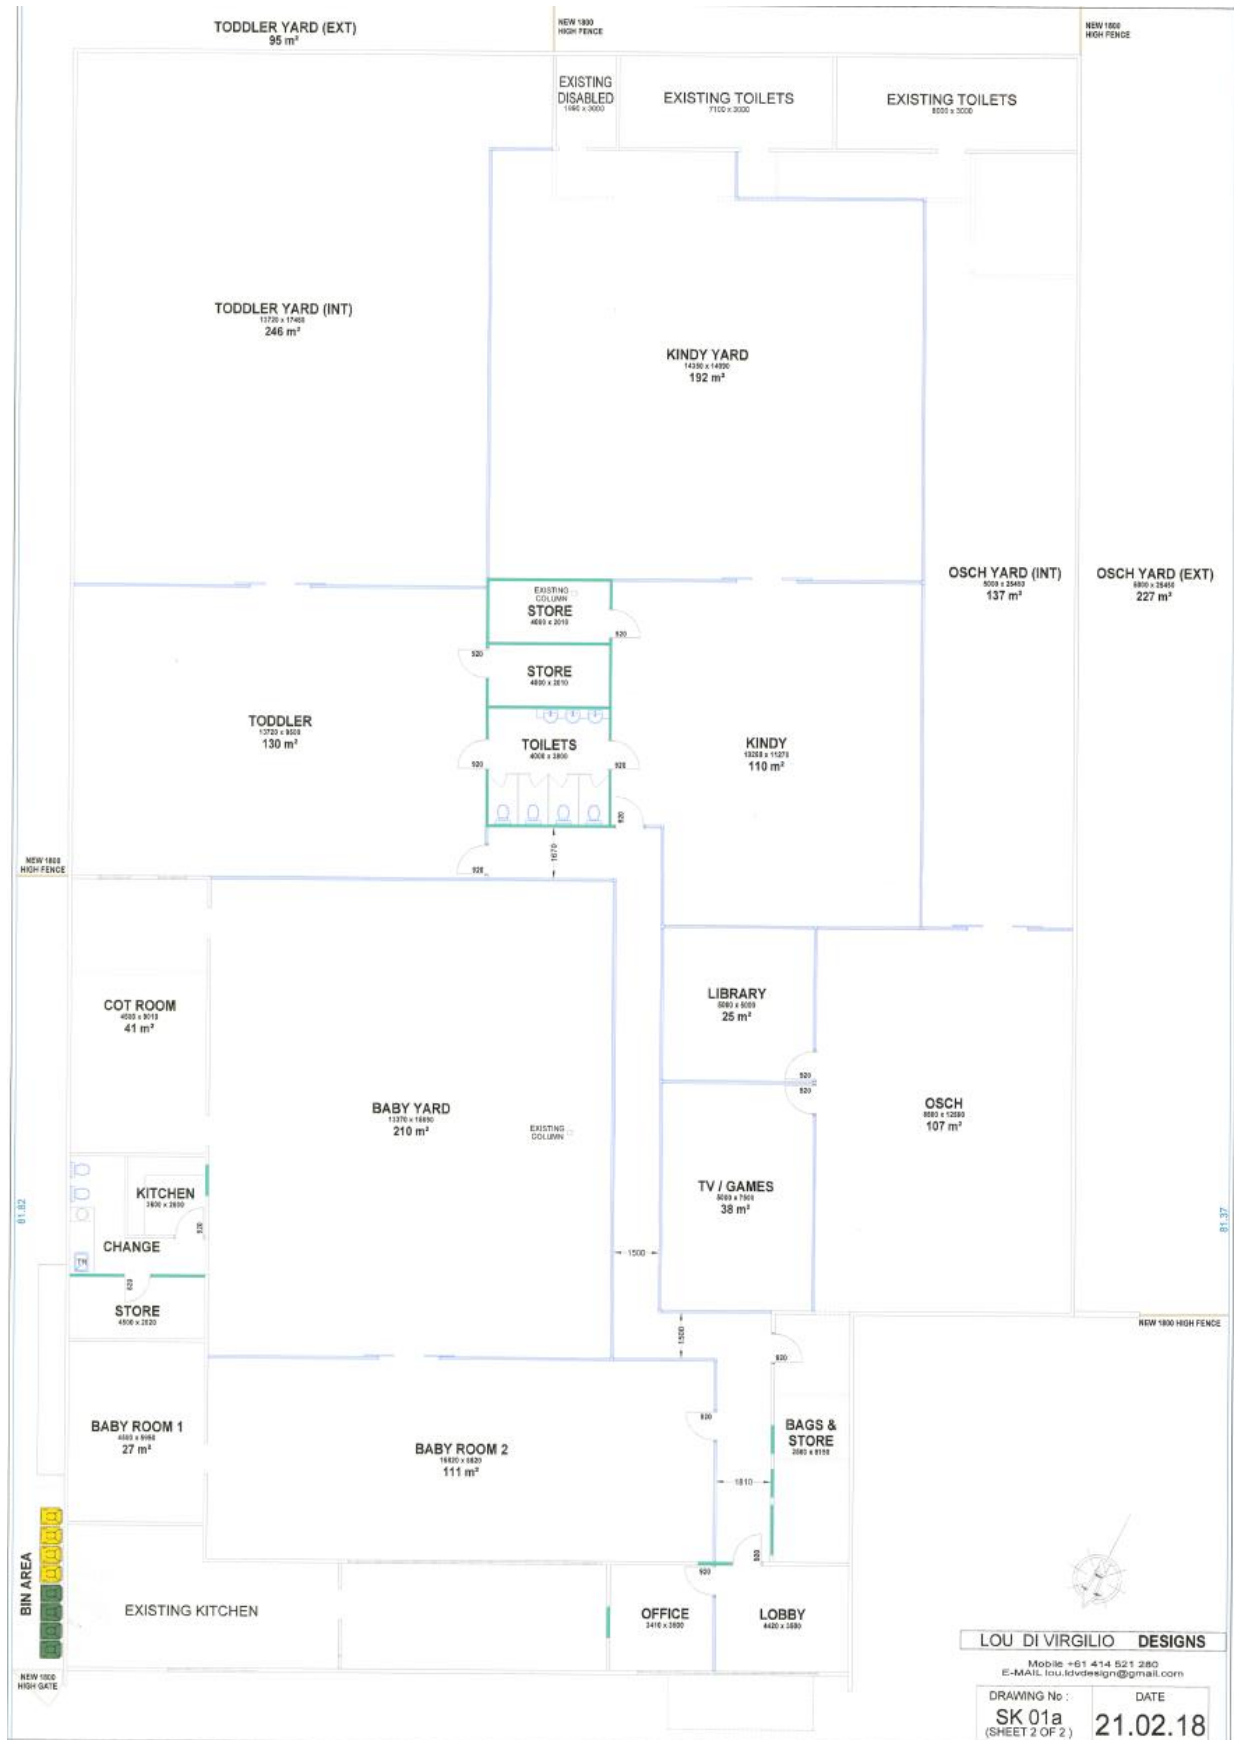

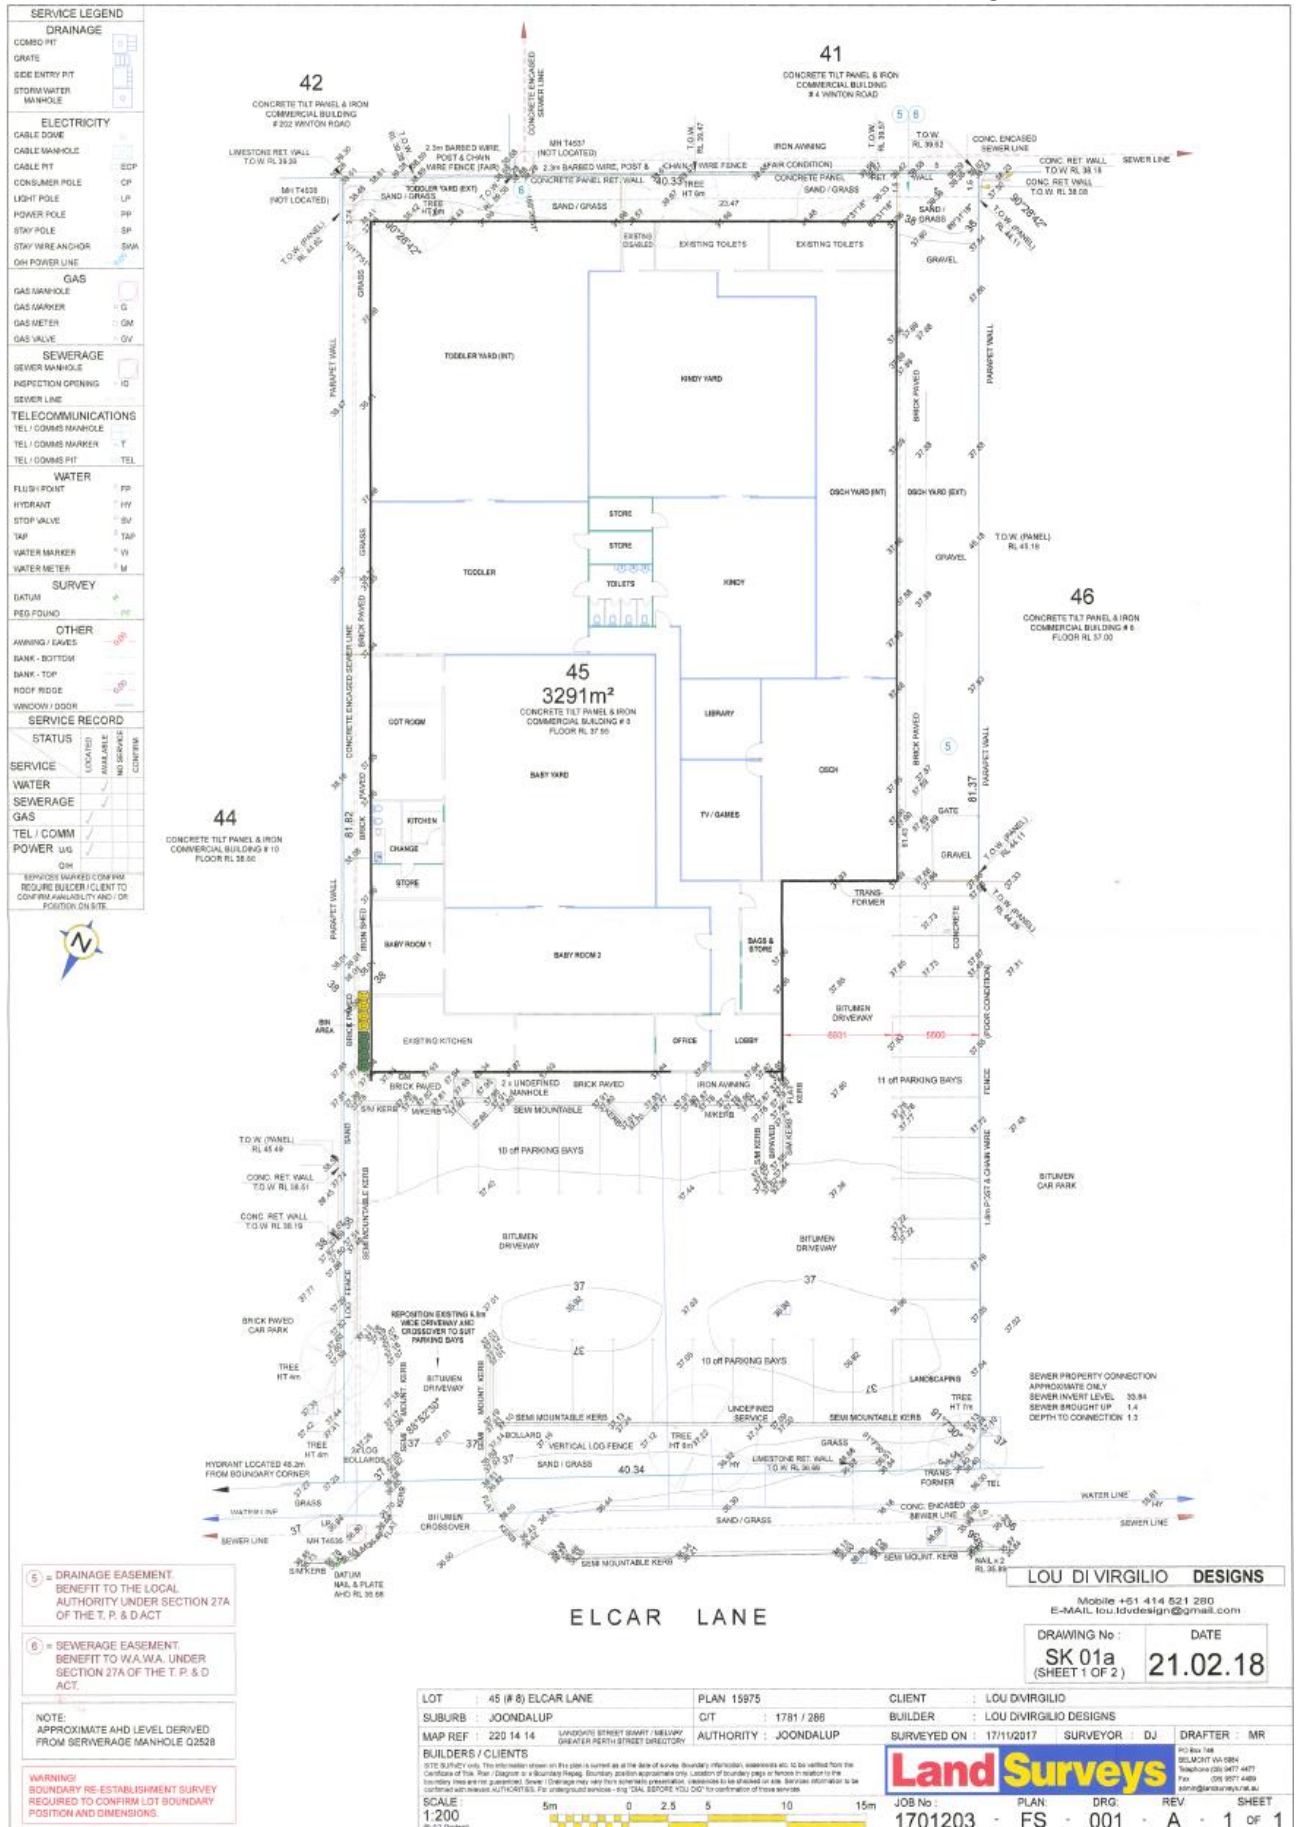

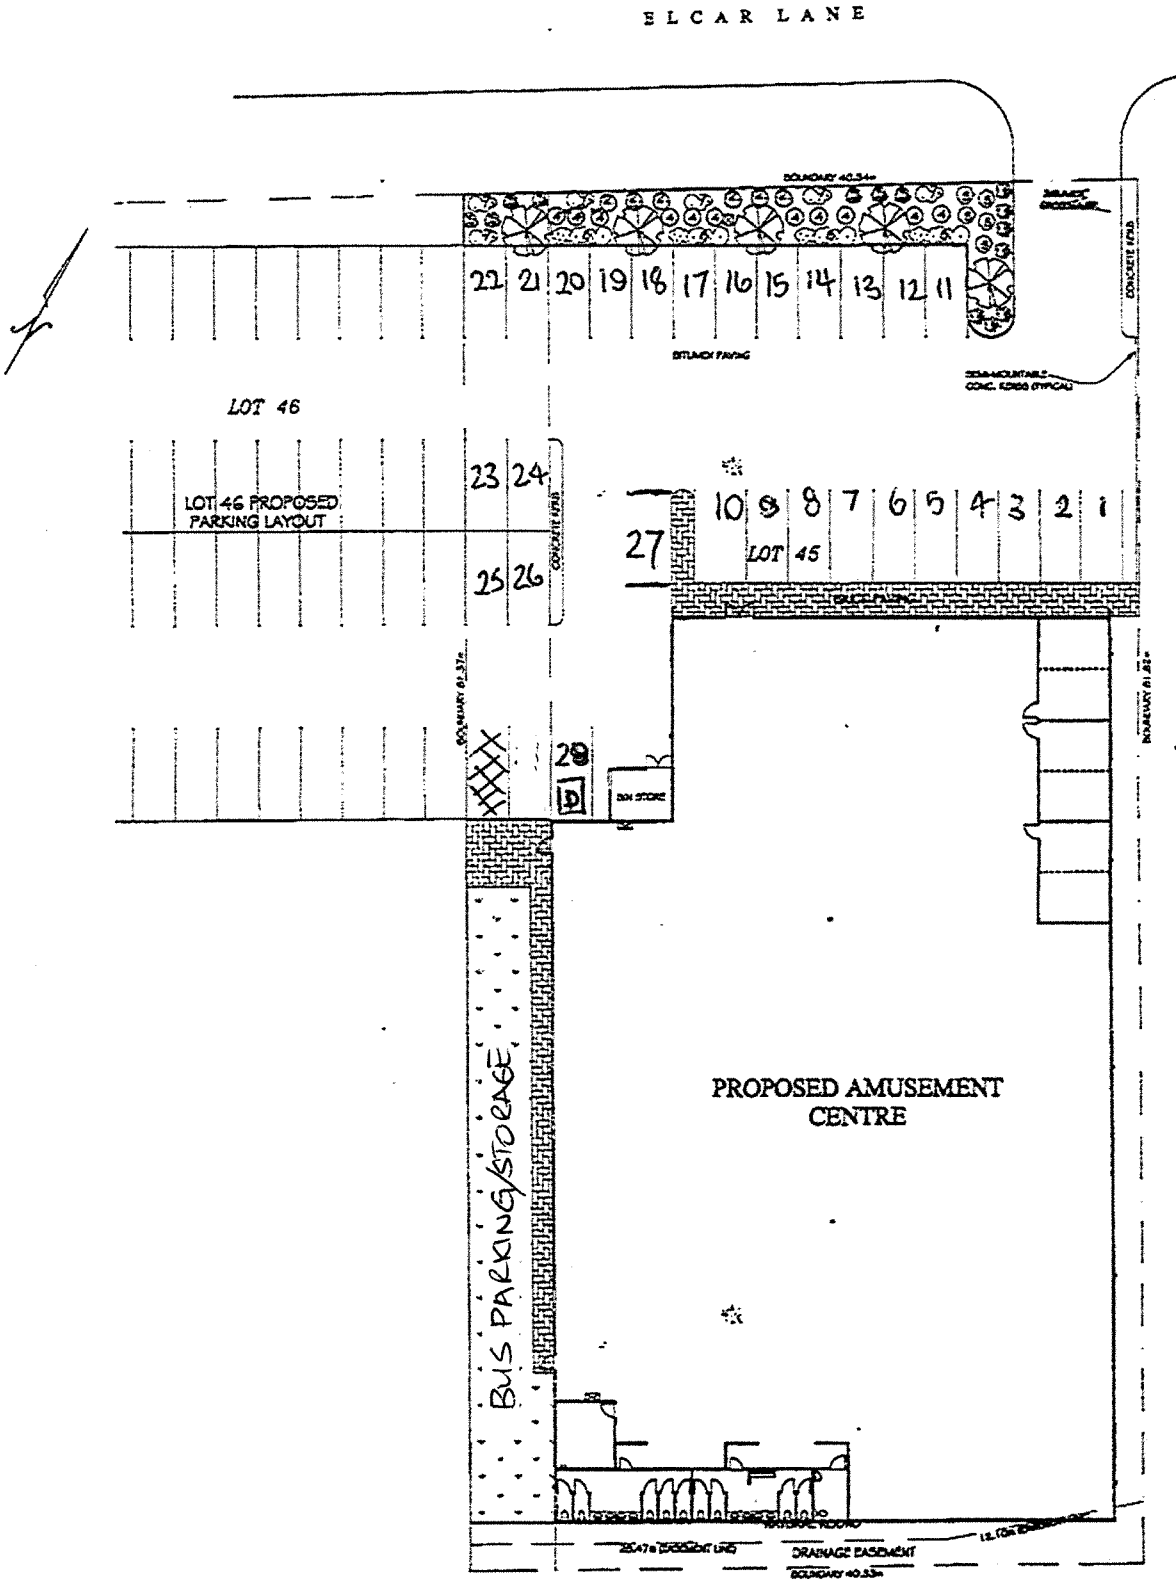


LANDSCAPE PLAN
SCALE 1:200


NOTES
PROM TO PLANTING CULTIVATE SOIL AND REMOVE DESIRS AND WEEDS.
PLANTS SHALL BE FERTILIZED WITH SLOW RELEASE FERTILIZER SUITABLE FOR AUSTRALIAN NATIVES.
TREES SHALL BE STAKED.
ALL GARDEN BEDS TO BE MULCHED TO A DEPTH OF 50mm AND IRRIGATED WITH A TRICKLE SYSTEM.

- LEGEND**
- 1. EUCALYPTUS ERYTHROGONY - 6.0m x 3.0m - (QUANTITY = 5)
 - 2. EUTANCA OBOVATA - 1.0m x 1.0m - (QUANTITY = 6)
 - 3. MELALEUCA INCAHA NANA - 0.6m x 1.0m - (QUANTITY = 5)
 - 4. CORREA REFLEXA FAT FRED - 1.0m x 2.0m - (QUANTITY = 11)
 - 5. MYRTOCALYMA ROBUSTA - 0.9m x 0.9m - (QUANTITY = 7)
 - 6. BRACHYSEMA LATIFOLIUM - 0.1m x 1.0m - (QUANTITY = 7)
 - 7. MYRTUS PARVIFOLIUM - 0.2m x 1.0m - (QUANTITY = 6)
 - 8. LEPTOSPERMUM FLAVESCENS TINK CASCADE - 0.5m x 0.5m - (QUANTITY = 4)

 Disabled Parking

FOR CONSTRUCTION
PRELIMINARY

A	SOE LANDSCAPING MODIFIED PATH ADDED	5.02.2021
	ISSUED FOR COUNCIL APPROVAL	17.01.2021
REV.	DESCRIPTION	DATE

 **AUSTPEAK
CONSTRUCTIONS**
A.C.N. 057 852 178 BUILDER'S REG-9494
357 VICTORIA ROAD, MALAGA WA 6090
TEL: 9249 7448 FAX: 9249 2812

AMUSEMENT CENTRE
PROPOSED AMUSEMENT CENTRE
ON LOT 45 EL CAR LANE
JOONDALUP 01/0164 28 MAR 2001
CITY OF JOONDALUP
LANDSCAPE PLAN

Drawn	ANAL DESIGN & DRAFTING PTY LTD	Date	14.11.2000
Client Approval		Scale	1:200
DRAWING No	2040-A11	REV	A