

**COOK AVENUE (C-AIR  
HOUSING DEVELOPMENT)  
STRUCTURE PLAN**

**STRUCTURE PLAN NO. 5**


This Structure Plan is prepared under the provisions of Part 9 of the City of  
Joondalup District Planning Scheme No. 2

COOK AVENUE STRUCTURE PLAN NO 5

CERTIFICATION OF AGREED STRUCTURE PLAN


(SCHEDULE 8)

CERTIFIED THAT MODIFIED AGREED COOK STRUCTURE PLAN NO. 5 COOK AVENUE STRUCTURE PLAN (C-AIR HOUSING DEVELOPMENT) WAS ADOPTED BY RESOLUTION OF THE WESTERN AUSTRALIAN PLANNING COMMISSION ON

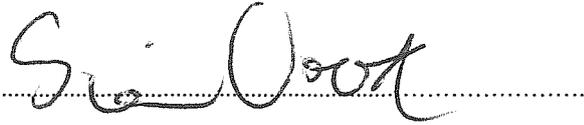


being an officer of the Commission duly authorised by the Commission pursuant to section 24 of the *Planning and Development Act 2005*

AND BY RESOLUTION OF THE COUNCIL OF THE CITY OF JOONDALUP ON 27 FEBRUARY 2007 AND THE SEAL OF THE CITY OF JOONDALUP WAS PURSUANT TO THE COUNCIL'S RESOLUTION HERETO AFFIXED IN THE PRESENCE OF

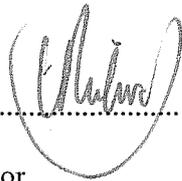

Mayor

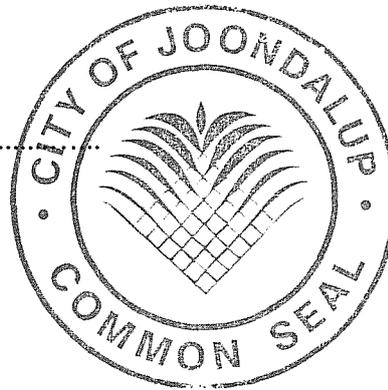

Chief Executive Officer

COOK AVENUE STRUCTURE PLAN NO 5

Record of Amendments made to the Agreed  
Cook Avenue (C-Air Housing Development) Structure Plan

Amendment No.	Description of Amendment	Endorsed by Council	Endorsed by WAPC
1	<p>1. Modify clause 1.4 to read:</p> <p>Land use permissibility and general provisions shall be the same as those within the Residential zone under the Scheme unless otherwise specified in this Structure Plan.</p> <p>2. Modify clause 1.5 to read:</p> <p>All dwellings are required to comply with the Residential Design Codes of Western Australia (the Codes), unless otherwise provided for by the specific requirements of this Structure Plan.</p>	27/2/2007	23 NOV 2007

# COOK AVENUE STRUCTURE PLAN NO 5

## CONTENTS

<b>1</b>	<b>COOK AVE STRUCTURE PLAN - PART 1</b>	
<b>1.1</b>	<b>STATUTORY WEIGHT</b>	<b>1</b>
<b>1.1.1</b>	<b>SUBJECT AREA</b>	<b>1</b>
<b>1.2</b>	<b>PRECINCTS</b>	<b>1</b>
<b>1.3</b>	<b>DEFINITIONS</b>	<b>1</b>
<b>1.4</b>	<b>THE SCHEME</b>	<b>2</b>
<b>1.5</b>	<b>RESIDENTIAL DESIGN CODES</b>	<b>2</b>
<b>1.6</b>	<b>TOWER ELEMENTS</b>	<b>3</b>
<b>1.7</b>	<b>RESIDENTIAL DESIGN</b>	<b>3</b>
<b>1.8</b>	<b>TRAFFIC MANAGEMENT</b>	<b>4</b>
<b>1.8.1</b>	<b>PARKING</b>	<b>4</b>
<b>1.8.2</b>	<b>TRAFFIC MEASURES</b>	<b>5</b>
<b>1.9</b>	<b>PROVISIONS</b>	<b>5</b>
<b>1.10</b>	<b>PERIMETER DWELLING PRECINCT</b>	<b>5</b>
<b>1.10.1</b>	<b>OBJECTIVES</b>	<b>5</b>
<b>1.10.2</b>	<b>CRITERIA</b>	<b>6</b>
<b>1.11</b>	<b>INTERNAL DWELLING PRECINCT</b>	<b>7</b>
<b>1.11.1</b>	<b>OBJECTIVES</b>	<b>7</b>
<b>1.11.2</b>	<b>CRITERIA</b>	<b>8</b>
<b>1.12</b>	<b>GROUPED DWELLING PRECINCT</b>	<b>9</b>
<b>1.12.1</b>	<b>OBJECTIVES</b>	<b>9</b>
<b>1.12.2</b>	<b>CRITERIA</b>	<b>9</b>

---

COOK AVENUE STRUCTURE PLAN NO 5

**COOK AVENUE (*C-AIR*  
HOUSING DEVELOPMENT)  
STRUCTURE PLAN**

**PART 1**

## COOK AVENUE STRUCTURE PLAN NO 5

### 1 COOK AVE STRUCTURE PLAN - PART 1

#### 1.1 STATUTORY WEIGHT

As provided for under the provisions of Clause 9.8.3, and Part 9 of the Scheme, this part of the Structure Plan has the same force and effect as a provision, standard or requirement of the Scheme.

Part 1 of this Structure Plan has been endorsed by the Western Australian Planning Commission (WAPC) as a general guide to future subdivision, zoning and development of the land included in the *Cook Avenue (C-Air Housing Development) Structure Plan* area.

If a variation to the Structure Plan criteria is sought, planning approval must be sought by way of a development approval application to the Council.

#### 1.1.1 Subject Area

The Cook Ave(C-Air Housing Development) Structure Plan area comprises the sum of Lot 124, being approximately 4 hectares of Swan location 16388, Cook Avenue, Hillarys. The Certificate of Title is contained in *Annex A* for reference.

#### 1.2 PRECINCTS

Plan 1 - 'Structure Plan Map' - indicates the Residential Precincts for the subject land described in the text. This map defines the following Precincts:

- Perimeter Dwelling Precinct;
- Internal Dwelling Precinct; and
- Grouped Dwelling Precinct.

#### 1.3 DEFINITIONS

The terms used in this Structure Plan shall have the interpretations set out hereunder:

"BUILDING HEIGHT" means the vertical distance at any point from natural ground level to the uppermost part of the building above that point (roof ridge, parapet or wall), excluding minor projections above that point. Minor projections include finials, chimneys, vent pipes, aerials or other appurtenance of like scale.

## COOK AVENUE STRUCTURE PLAN NO 5

“GROUND FLOOR LEVEL” means the floor level of a grouped dwelling at or nearest to the finished ground level of the lot immediately adjacent to the grouped dwellings.

“GROUND LEVEL” means the finished level of the lot relative to the finished Australian Height Datum (AHD) level of the road that it fronts (existing or as established at subdivision stage) and immediately adjacent to the lot. The finished level of the lot shall be +/- 0.5 metres from the AHD level of the midpoint of the road and measured from the midpoint of the frontage of each lot frontage.

“STOREY” shall mean the vertical space extending from one habitable floor of a building to the floor above and for residential properties shall be deemed to be no more than 3.5 metres. The term shall not include any space within a roof, whether used for habitation or not.

“THE SCHEME” shall mean the City of Joondalup District Planning Scheme No 2 (as amended) gazetted 28 November 2000 or such amendments or modifications thereto that may be current.

### 1.4 *THE SCHEME*

Unless provided for by specific requirements in this Structure Plan, all requirements shall be in accordance with the City of Joondalup District Planning Scheme No 2 (as amended) gazetted 28 November 2000 or such amendments or modifications thereto that may be current.

Land use permissibility and general provisions shall be the same as those within the Residential zone under the Scheme unless otherwise specified in this Structure Plan.

### 1.5 *RESIDENTIAL DESIGN CODES*

All dwellings are required to comply with the Residential Design Codes of Western Australia (the Codes), unless otherwise provided for by the specific requirements of this Structure Plan.

Pursuant to Clause 4.2.5 of the Scheme, Plan 1 - ‘Structure Plan Map’ - identifies the location of the R25 and R40 residential densities that apply to the site.

## COOK AVENUE STRUCTURE PLAN NO 5

### 1.6 TOWER ELEMENTS

Tower elements are encouraged on corner lots of the Perimeter and Internal Dwelling Precincts, and at the entrances to the Cook Ave (*C-Air* Housing Development). Tower elements are not permitted in the Grouped Dwelling Precinct. Tower elements must be consistent with the design provisions described for each Precinct, with a variation from the specified design provisions requiring the tower element to be approved as the subject of a development application.

Any application for development approval shall be accompanied by an explanation of the likely impact of the height and location of the tower element on the amenity of surrounding areas and adjacent residential lots, having particular regard to:

- (i) overshadowing and sun-shading; and
- (ii) the protection of privacy for private outdoor areas and internal spaces.

The locations of potential tower elements are demonstrated on Plan 3 - 'Indicative Building Footprint Plan'.

### 1.7 RESIDENTIAL DESIGN

The aim of each Precinct is to create a distinguishable built form character through design and materials. It is also the intention to create a sustainable housing development that makes the most of aspects such as solar access, pedestrian accessibility, and neighbourhood amenity. Plan 2 - 'Development Layout Plan' illustrates the layout of the overall subdivision.

Plan 4 - 'Indicative Streetscape and Section Plan' indicates the street elevation from the Public Open Space looking west and the cross section from Willandra Drive to the north. It indicates the finished floor levels of the indicative dwellings.

#### *Solar Access*

Where subdivisional design constraints allow, passive solar access can be achieved through the northerly orientation of daytime living areas and windows. It is the intention at the Cook Ave (*C-Air* Housing development) to achieve passive solar access as part of the design, in order to fulfil acceptable development criteria.

#### *Building Bulk*

With zero lot line development permitted, it is important to ensure that dwellings are not designed with large expanses of blank wall. It is Investa's

## COOK AVENUE STRUCTURE PLAN NO 5

intention that dwellings be designed with windows overlooking public spaces and roads.

### *Willandra and New England Street Frontages*

Proposed dwellings fronting Willandra and New England Drives are to be of single storey height to acknowledge the existing views of residents in these streets.<sup>1</sup> Furthermore, only one boundary to each property can be of zero lot line to create breaks in the development and built form.

### Grouped Dwellings

Because of the steep ground contours in the Grouped Dwelling Precinct, it is proposed to contour the precinct with the use of retaining walls. The natural ground slope will be terraced to create three level building platforms, on which the three grouped dwellings will be constructed. The maximum building height in this precinct has therefore been defined from ground floor level rather than ground level, in order to accommodate the steep ground contours.

### *Roof Pitch*

Roof pitches will be no less than 26 degrees and no greater than 35 degrees across all precincts.

### *Materials*

All dwellings will be constructed with non-reflective materials such as masonry (rendered or brick finish), roof tiles and / or Colorbond roofing. Colours will vary across the precincts.

## 1.8 TRAFFIC MANAGEMENT

### 1.8.1 *Parking*

Investa has provided on-street parking for visitors in various locations around the site. There are 53 on-street visitor car parks provided internally to the site (note, parking is possible on both sides of the main east-west internal access). In addition, on-street parking is available in Willandra Drive, New England and Ferndene Mews (it is estimated there are at least 48 car parks available along New England and Willandra Drives alone). In addition, each lot has 2 car parks provided on-site.

---

<sup>1</sup> The exception is the lot on the corner of Willandra and New England Drives which shall be two storey.  
PAGE 4

---

## COOK AVENUE STRUCTURE PLAN NO 5

### 1.8.2 *Traffic Measures*

The local residents have concerns about the existing traffic speeds along Cook Avenue. In order to address this existing issue and to accommodate proposed vehicle access to the site appropriate road widths to Cook Avenue, inclusive of a bike lane and dual use path, Investa have undertaken to make alterations to that Avenue. Accordingly, the proposed alterations to Cook Avenue are to be detailed in a management report as part of the subdivision application process. The measures will include:

- creation of a pavement suitable to accommodate a single carriageway on both sides of the road inclusive of a bike lane;
- inclusion of a dual use path in the road reserve;
- provision of a centralised median to tighten the pavement and reduce speeds along Cook Avenue;
- inclusion of trees in the medians to add a vertical element to assist in speed reduction; and
- location of proposed crossovers to acknowledge the location of existing driveways to the existing residential properties to the north.

### 1.9 *PROVISIONS*

This document identifies three precincts, distinguished by built form character. Together these precincts will provide a diversity of housing choice and lifestyle options for residents choosing to locate there. For each precinct, provisions include *objectives* (which describe in general terms the intentions to be addresses in each precinct); and *criteria* (which set out built form requirements (“shall..”) and preferred treatments (“should...”).

### 1.10 *PERIMETER DWELLING PRECINCT*

#### 1.10.1 *Objectives*

Objectives intended for the Perimeter Dwelling Precinct include:

- (i) Encourage a variety of single residential dwelling types at a maximum density of R25;
- (ii) Promote layouts that provide for pedestrian-friendly streetscapes with passive surveillance of the public spaces;

## COOK AVENUE STRUCTURE PLAN NO 5

- (iii) Encourage the creation of a consistent form and character through the consistent use and combination of appropriate dwelling design, colours and material; and
- (iv) Ensure that development has regard for the amenity of adjacent lots and surrounding areas.

### 1.10.2

#### *Criteria*

Criteria to be satisfied in this precinct are:

- (i) Notwithstanding the provisions of the Residential Design Codes, buildings should achieve a setback from the front boundary as follows: *Dwellings* - 3m; and *Rear* - nil;
- (ii) Notwithstanding the provisions of the Residential Design Codes, garages to the laneway rear boundary shall achieve a nil setback, and garages to the front boundary shall achieve a setback of 4.5m;
- (iii) Each dwelling must provide at least 2 covered car-bays on site. Car parks shall be accessed from rear lanes where they are provided;
- (iv) In order to maximise site usage, zero lot line development is permitted to one site boundary, provided that any overshadowing of adjoining lots does not exceed 50% of the private outdoor living area. The setback on the remaining side boundary should comply with the provisions of the Residential Design Codes;
- (v) Notwithstanding the provisions of the Residential Design Codes and the Building Codes and Regulations, retaining walls of up to 2m in height are permitted;
- (vi) Notwithstanding any existing or proposed City of Joondalup policy, dwelling sites in this precinct may have a slope gradient of greater than 1 in 10;
- (vii) Buildings on corners shall address each street frontage and the corner with equal importance;
- (viii) Buildings shall be designed to have active frontages with no blank facades fronting the street or public open space;
- (ix) Advertising, signage or hoardings will not be permitted except in conformity with the provisions of the City of Joondalup Signs Local Law for a residential area;

## COOK AVENUE STRUCTURE PLAN NO 5

- (x) Roofs: Where pitched, roofs shall be no less than 26 degrees and no greater than 35 degrees. Minor projections such as verandahs and canopies may have shallower pitches. Curved roofs and flat roofs concealed by parapets shall also be permitted;
- (xi) Utility areas such as bin and service areas shall be screened from view from streets and public open spaces;
- (xii) The provisions of City of Joondalup Policy 3.1.9, "Height and Scale of Buildings within a Residential Area" shall not apply;
- (xiii) The maximum Building Height shall be as follows: *Wall height* - 7m; *Roof ridge* - 9.5m;
- (xiv) Notwithstanding clause xiii above, dwellings fronting Willandra and New England Drives shall be single storey at these street frontages, with a maximum building height as follows: *Wall height* - 4m; *Roof ridge* - 6.5m. The exception shall be the single lot on the corner of Willandra and New England Drives which shall be two storey;
- (xv) Tower elements must contribute to the landmark quality of the building, and can take the form of towers, lookouts, and lofts. Tower elements can only be located on corner lots and at the entrance to the Cook Ave (*C-Air* Housing Development), and shall have a maximum building height as follows: *Roof ridge* - 11m, and plan dimensions no greater than 4m by 4m.
- (xvi) Notwithstanding the provisions of the Residential Design Codes, open space shall not be less than 40% of each individual lot; and
- (xvii)

### 1.11 INTERNAL DWELLING PRECINCT

#### 1.11.1 Objectives

Objectives intended for the Internal Dwelling Precinct include:

- (i) Encourage a diversity of dwelling types at a maximum density of R40;
- (ii) Encourage a strong sense of architectural identity at special locations, such as opposite public open space and corner sites; and
- (iii) Ensure that development has regard for the amenity of adjacent lots and surrounding areas.

## COOK AVENUE STRUCTURE PLAN NO 5

### 1.11.2

#### *Criteria*

Criteria to be satisfied in this precinct are:

- (i) Notwithstanding the provisions of the Residential Design Codes, buildings should achieve a setback from boundaries as follows: *Front*: dwelling - 3m; *Side*: nil setbacks to both boundaries is permitted (provided Clause (iv) below is satisfied); *Rear*: nil setback is permitted;
- (ii) Notwithstanding the provisions of the Residential Design Codes, garages to the laneway rear boundary shall achieve a nil setback, and garages to the front boundary shall achieve a setback of 4.5m;
- (iii) Where lots front onto public open space and notwithstanding the provisions of the Residential Design Codes, the dwelling shall be set back 2m to the open space boundary;
- (iv) Zero lot line development will be permitted as set out in Clause (i) above, provided that any overshadowing of adjoining lots does not exceed 50% of the private outdoor living area;
- (v) Carparking shall be accessed from rear lanes where they are provided. Each dwelling must provide 2 on site car parking bays of which at least 1 must be covered;
- (vi) Notwithstanding the provisions of the Residential Design Codes and the Building Codes and Regulations, retaining walls of up to 2m in height are permitted;
- (vii) Notwithstanding any existing or proposed City of Joondalup policy, dwelling sites in this precinct may have a slope gradient of greater than 1 in 10;
- (viii) Buildings on corners shall address each street frontage and the corner with equal importance;
- (ix) Buildings shall be designed to have active frontages with minimal blank facades fronting the street or public open space;
- (x) Advertising, signage or hoardings will not be permitted except in conformity with the provisions of the City of Joondalup Signs Local Law for a residential area;
- (xi) Roofs: Where pitched roofs shall be no less than 26 degrees and no greater than 35 degrees. Minor projections such as verandahs and canopies may have shallower pitches. Curved roofs and flat roofs concealed by parapets shall also be permitted;
- (xii) Utility areas such as bin and service areas shall be screened from view from streets and public open spaces;

## COOK AVENUE STRUCTURE PLAN NO 5

- (xiii) The provisions of City of Joondalup Policy 3.1.9 "Height and Scale of Buildings within a Residential Area" shall not apply;
- (xiv) The maximum Building Height shall be as follows: *Wall height* - 7m; *Roof ridge* - 9.5m;
- (xv) Tower elements must contribute to the landmark quality of the building, and can take the form of towers, lookouts, and lofts. Tower elements can only be located on corner lots and at the entrance to the Cook Ave (C-Air Housing Development), and shall have a maximum building height as follows: *Roof ridge* - 11m, and plan dimensions no greater than 4m by 4m.
- (xvi) Notwithstanding the provisions of the Residential Design Codes, open space shall not be less than 40% of each individual lot; and
- (xvii)

### 1.12 GROUPED DWELLING PRECINCT

#### 1.12.1 Objectives

Objectives intended for the Grouped Dwelling Precinct include:

- (i) Encourage a diversity of grouped dwelling types at a maximum density of R40;
- (ii) Encourage a strong sense of architectural identity at special locations, such as opposite public open space; and
- (iii) Ensure that development has regard for the amenity of adjacent lots and surrounding areas.


#### 1.12.2 Criteria

Criteria to be satisfied in this precinct are:

- (i) Notwithstanding the provisions of the Residential Design Codes, buildings should achieve a setback from boundaries as follows: *Front* - 6m; *Public Open Space* - 3m; *Public Access Way* - 1.5m;
- (ii) Each residential dwelling must provide 2 on site car parking bays, of which at least 1 must be covered;
- (iii) Buildings shall be designed to have active frontages with minimal blank facades fronting the street or public open space;

## COOK AVENUE STRUCTURE PLAN NO 5


- (iv) Notwithstanding the provisions of the Residential Design Codes and the Building Codes and Regulations, retaining walls of up to 2m in height are permitted;
- (v) Notwithstanding any existing or proposed City of Joondalup policy, dwelling sites in this precinct may have a slope gradient of greater than 1 in 10.
- (vi) Advertising, signage or hoardings will not be permitted except in conformity with the provisions of the City of Joondalup Signs Local Law for a residential area;
- (vii) Roofs: Where pitched roofs shall be no less than 26 degrees and no greater than 35 degrees. Minor projections such as verandahs and canopies may have shallower pitches. Curved roofs and flat roofs concealed by parapets shall also be permitted;
- (viii) Utility areas such as bin and service areas shall be screened from view from streets and public open spaces;
- (ix) The provisions of City of Joondalup Policy 3.1.9 "Height and Scale of Buildings within a Residential Area" shall not apply;
- (x) The maximum Building Height measured from Ground Floor Level shall be as follows: *Wall height - 9m; Roof ridge - 11m*;
- (xi) No tower elements are permitted in this precinct;
- (xii) Notwithstanding the provisions of the Residential Design Codes, a minimum of 16m<sup>2</sup> of balcony space for each residential dwelling shall be provided in lieu of communal open space.

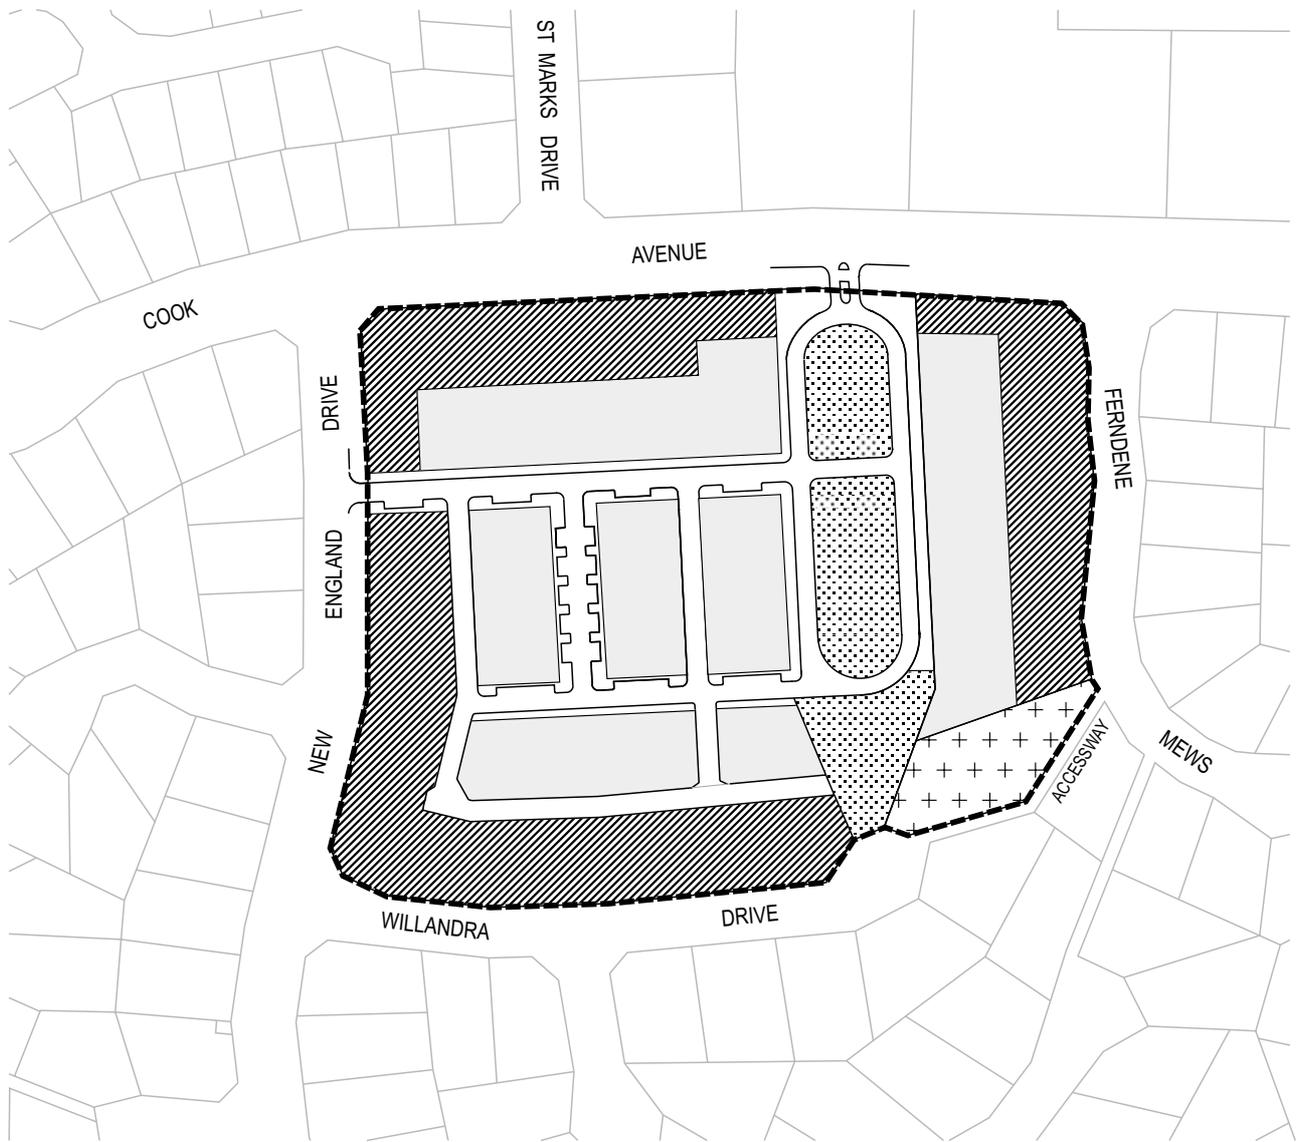

- Structure Plan boundary
-  Perimeter Dwelling Precinct (R25)
-  Internal Dwelling Precinct (R40)
-  Grouped Dwelling Precinct (R40)
-  Proposed Public Open Space



*Plan 1: Structure Plan Map*

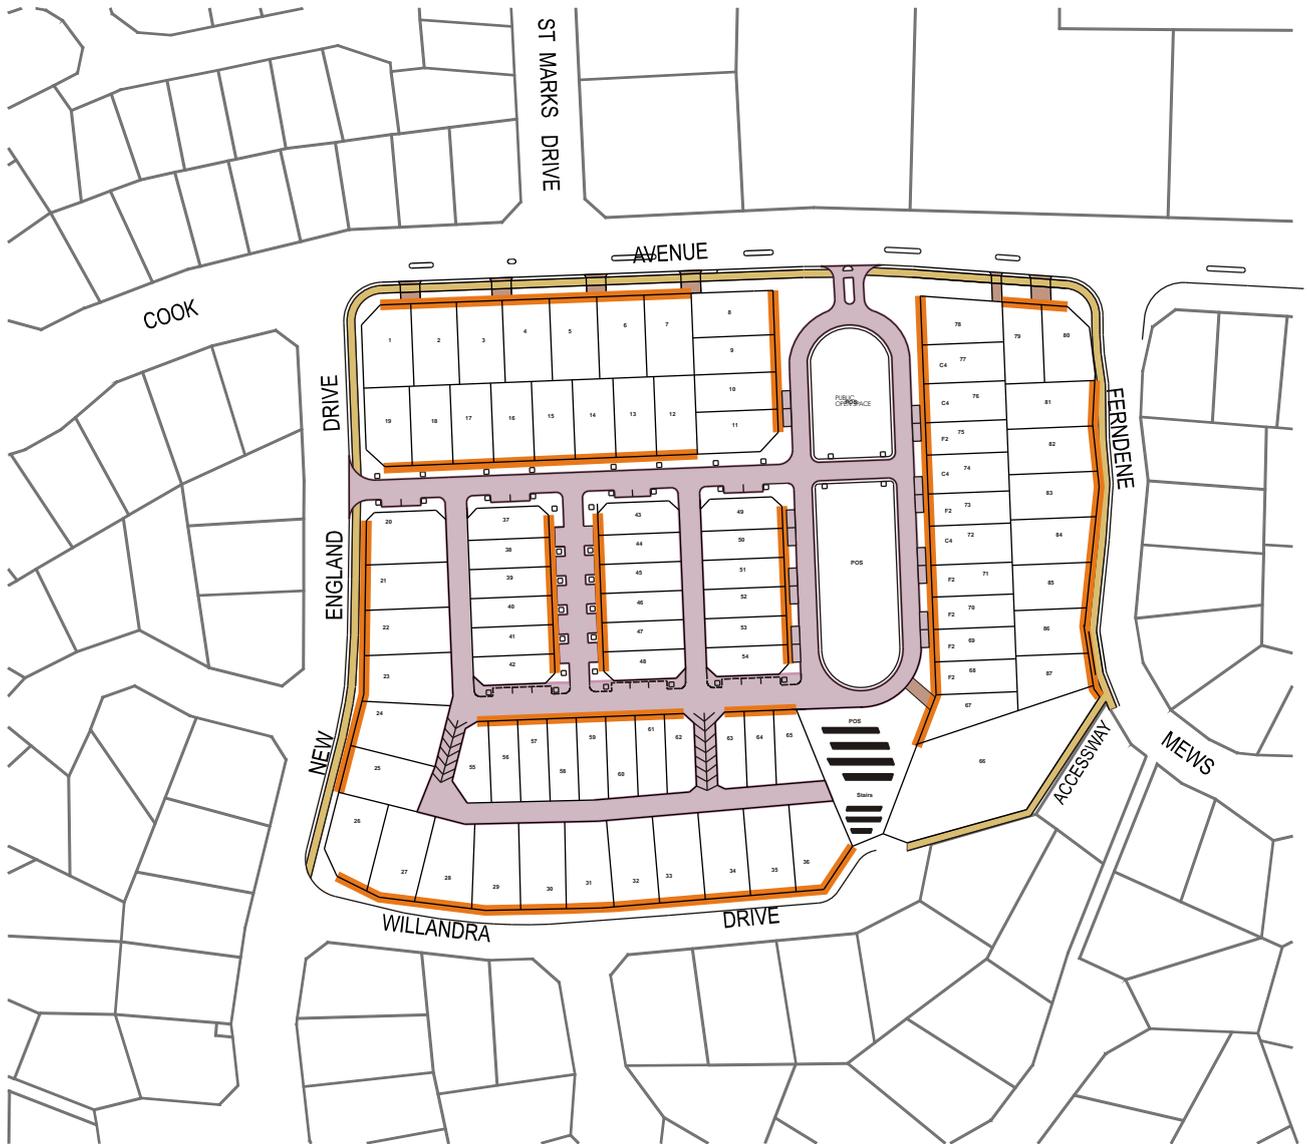

**LEGEND**

-  Dual Use Path 2.4m wide
-  Future Crossover
-  Road Pavement
-  Frontage of Lots



*Plan 2: Development Layout Plan*




• *Tower Elements*



*Plan 3: Indicative Building Footprint Plan*



Elevation from Public Open Space Looking West

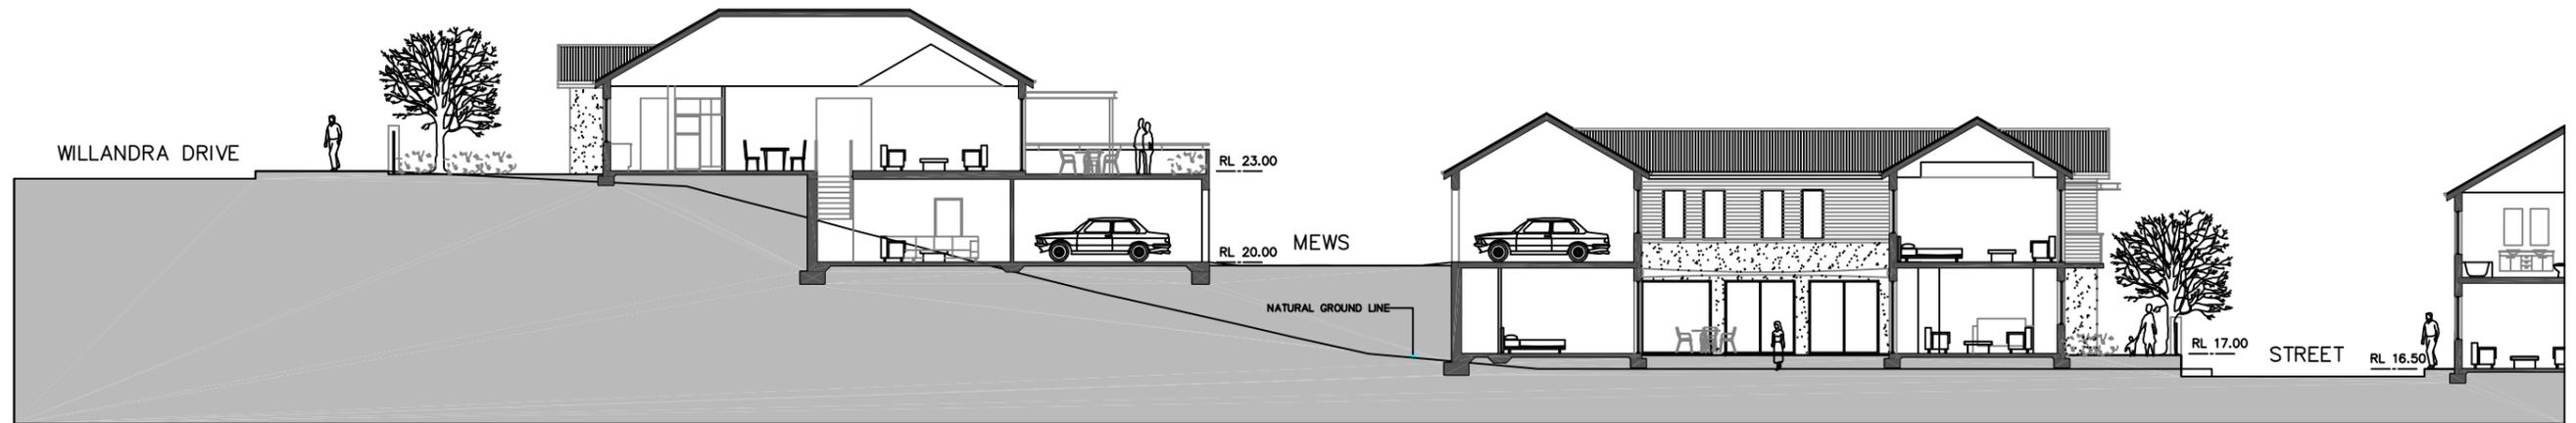

Western Cross Section

Note: All levels are subject to final engineering design.

26.11.03 8020804 LS4.cdr



### Local Planning Scheme No.3 Amendment

#### LEGEND

 Boundary of Amendment

SCALE 1: 2000 @A3  




#### LOCAL SCHEME RESERVES

 Public Open Space


 Local District Distributor

 Local Road

#### ZONES

 Residential

 Urban Development

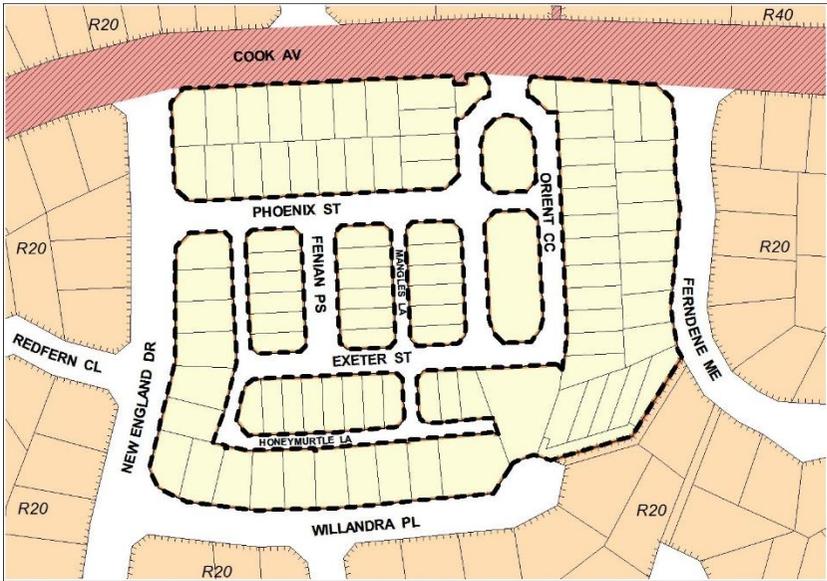

EXISTING ZONING



SCHEME AMENDMENT

*Perimeter Dwelling Precinct (R25)*

The perimeter dwelling precinct consists of the those lots fronting Cook Avenue, Ferndene Mews, Willandra Place and New England Way. The following table outlines the structure plan provisions and the current equivalent R-Code or *Residential Development Local Planning Policy* (RDLPP) provisions:

<b>Development requirement</b>	<b>Structure Plan requirement</b>	<b>R-Code/RDLPP requirement</b>	<b>Comment</b>
Tower Elements	Encouraged on corner lots Roof ridge 11m Dimension max 4m x 4m	R-Codes heights apply Wall height 6m Roof ridge 9m	No tower elements constructed
Front setback	3 m	6m average	Dwellings constructed – setbacks established
Rear setback	Nil permitted	Based on length and height of wall	Dwellings constructed – setbacks established
Setback of garages to rear laneway	Nil permitted	Nil provided 6m manoeuvring width	Same requirement
Setback of garages to front boundary	4.5m	4.5m and setback 0.5 metres behind dwelling alignment	Same requirement
Car bays	Two covered car bays required	Two car bays required	Car bays provided
Boundary walls	Permitted to one boundary provided it does not overshadow the adjoining lots outdoor living area by more than 50%	Maximum height 3.5m, average height 3m, maximum length greater of 9m or one third of lot boundary to one boundary only	Boundary walls constructed
Retaining walls	Maximum 2m	Maximum 0.5m	Area subdivided. Retaining walls constructed
Orientation	Dwellings on corners must address each street frontage Buildings shall have active frontage, no blank facades.	The primary street elevation of the dwelling to address the street and include the main entry to the dwelling. At least one balcony, veranda or major opening from a habitable room of the dwelling faces the pedestrian and vehicular approach to the dwelling.	Dwellings constructed
Pitched roofs	No less than 26 degrees and no greater than 35 degrees	Not specified	Dwellings constructed – roof pitch established
Utility areas	Screened from view from streets and public open spaces	Clothes drying area screened from view from primary and secondary street	Dwellings constructed – utility areas provided

Comparison Tables  
Cook Avenue Structure Plan and R-Codes/RDLPP

Building height	Wall height 7m Roof ridge 9.5m Dwellings fronting Willandra and New England Drive Wall height 4m Roof ridge 6.5m	Wall height 6m Roof ridge 9m	Dwellings constructed - building heights established
Open space	40%	50%	Dwellings constructed – open space provided

*Internal Dwelling Precinct (R40)*

The internal dwelling precinct consists of lots internal to the site. The following table outlines the structure plan provisions and the current equivalent R-Code or RDLPP provisions:

Development requirement	Structure Plan requirement	R-Code/RDLPP requirement	Comment
Tower Elements	Encouraged on corner lots	Current R-Codes heights would apply	No tower elements constructed
Front setback	3m	4m average	Dwellings constructed – setbacks established
Rear setback	Nil permitted	Based on length and height of wall	Dwellings constructed – setbacks established
Side setback/ Boundary walls	Nil to both boundaries provide it does not overshadow the adjoining lots outdoor living area by more than 50%	Based on length and height of wall Maximum height 3.5m, average height 3m, for two thirds of lot boundary to one boundary only	Dwellings constructed – setbacks established
Setback of garages to rear laneway	Nil permitted	Nil provided 6m manoeuvring width	Same requirement
Setback of garages to front boundary	4.5m	4.5m and setback 0.5 metres behind dwelling alignment	Same requirement
Lots fronting public open space	Setback 2m	No requirement	Dwellings constructed – setbacks established
Car bays	Two car bays required. One must be covered Must be access from rear lanes (where provided)	Two car bays required	Car bays provided
Boundary walls	Permitted to one boundary provide it does not overshadow the adjoining lots outdoor living area by more than 50%	Maximum height 3.5m, average height 3m, maximum length greater of 9m or one third of lot boundary to one boundary one	Boundary walls constructed

Comparison Tables  
Cook Avenue Structure Plan and R-Codes/RDLPP

Retaining walls	Maximum 2m	Maximum 0.5m	Area subdivided. Retaining walls constructed
Orientation	Dwellings on corners must address each street frontage Buildings shall have active frontage, no blank facades.	The primary street elevation of the dwelling to address the street and include the main entry to the dwelling. At least one balcony, veranda or major opening from a habitable room of the dwelling faces the pedestrian and vehicular approach to the dwelling.	Dwellings constructed
Pitched roofs	No less than 26 degrees and no greater than 35 degrees	Not specified	Dwellings constructed – roof pitch established
Utility areas	Screened from view from streets and public open spaces	Clothes drying area screened from view from primary and secondary street	Dwellings constructed – utility areas provided
Building height	Wall height 7m Roof ridge 9.5m Dwellings fronting Willandra and New England Drive Wall height 4m Roof ridge 6.5m	Wall height 6m Roof ridge 9m	Dwellings constructed - building heights established
Open space	40%	50%	Dwellings constructed – open space provided

*Grouped Dwelling Precinct (R40)*

The grouped dwelling precinct applies to five lots in the bottom right corner of the estate between the public open space and Ferndene Mews. The following table outlines the structure plan provisions and the current equivalent R-Code or RDLPP provisions:

Development requirement	Structure Plan requirement	R-Code/RDLPP requirement	Comment
Front setback	6m	4m average	Dwellings constructed – setbacks established
Setback to Public Open space	Setback 3m	Based on length and height of wall	Dwellings constructed – setbacks established
Setback to Public Access way	1.5m	Based on length and height of wall	Dwellings constructed – setbacks established
Car bays	Two car bays required. One must be covered	Two car bays required	Car bays provided
Active frontages	Buildings shall have active frontage, no blank	The street elevation of the dwelling to address the	Dwellings constructed

Comparison Tables  
Cook Avenue Structure Plan and R-Codes/RDLPP

	facades to street or public open space.	street with clearly definable entry points visible and accessed from the street. At least one major opening from a habitable room of the dwelling faces the approach to the dwelling.	
Retaining walls	Maximum 2m	Maximum 0.5m	Area subdivided. Retaining walls constructed
Pitched roofs	No less than 26 degrees and no greater than 35 degrees	Not specified	Dwellings constructed – roof pitch established
Utility areas	Screened from view from streets and public open spaces	Clothes drying area screened from view from primary and secondary street	Dwellings constructed – utility areas provided
Building height	Wall height 9m Roof ridge 11m	Wall height 6m Roof ridge 9m	Dwellings constructed - building heights established
Open space	A minimum 16 sqm balcony provided for each dwelling	50%	Dwellings constructed – open space provided