


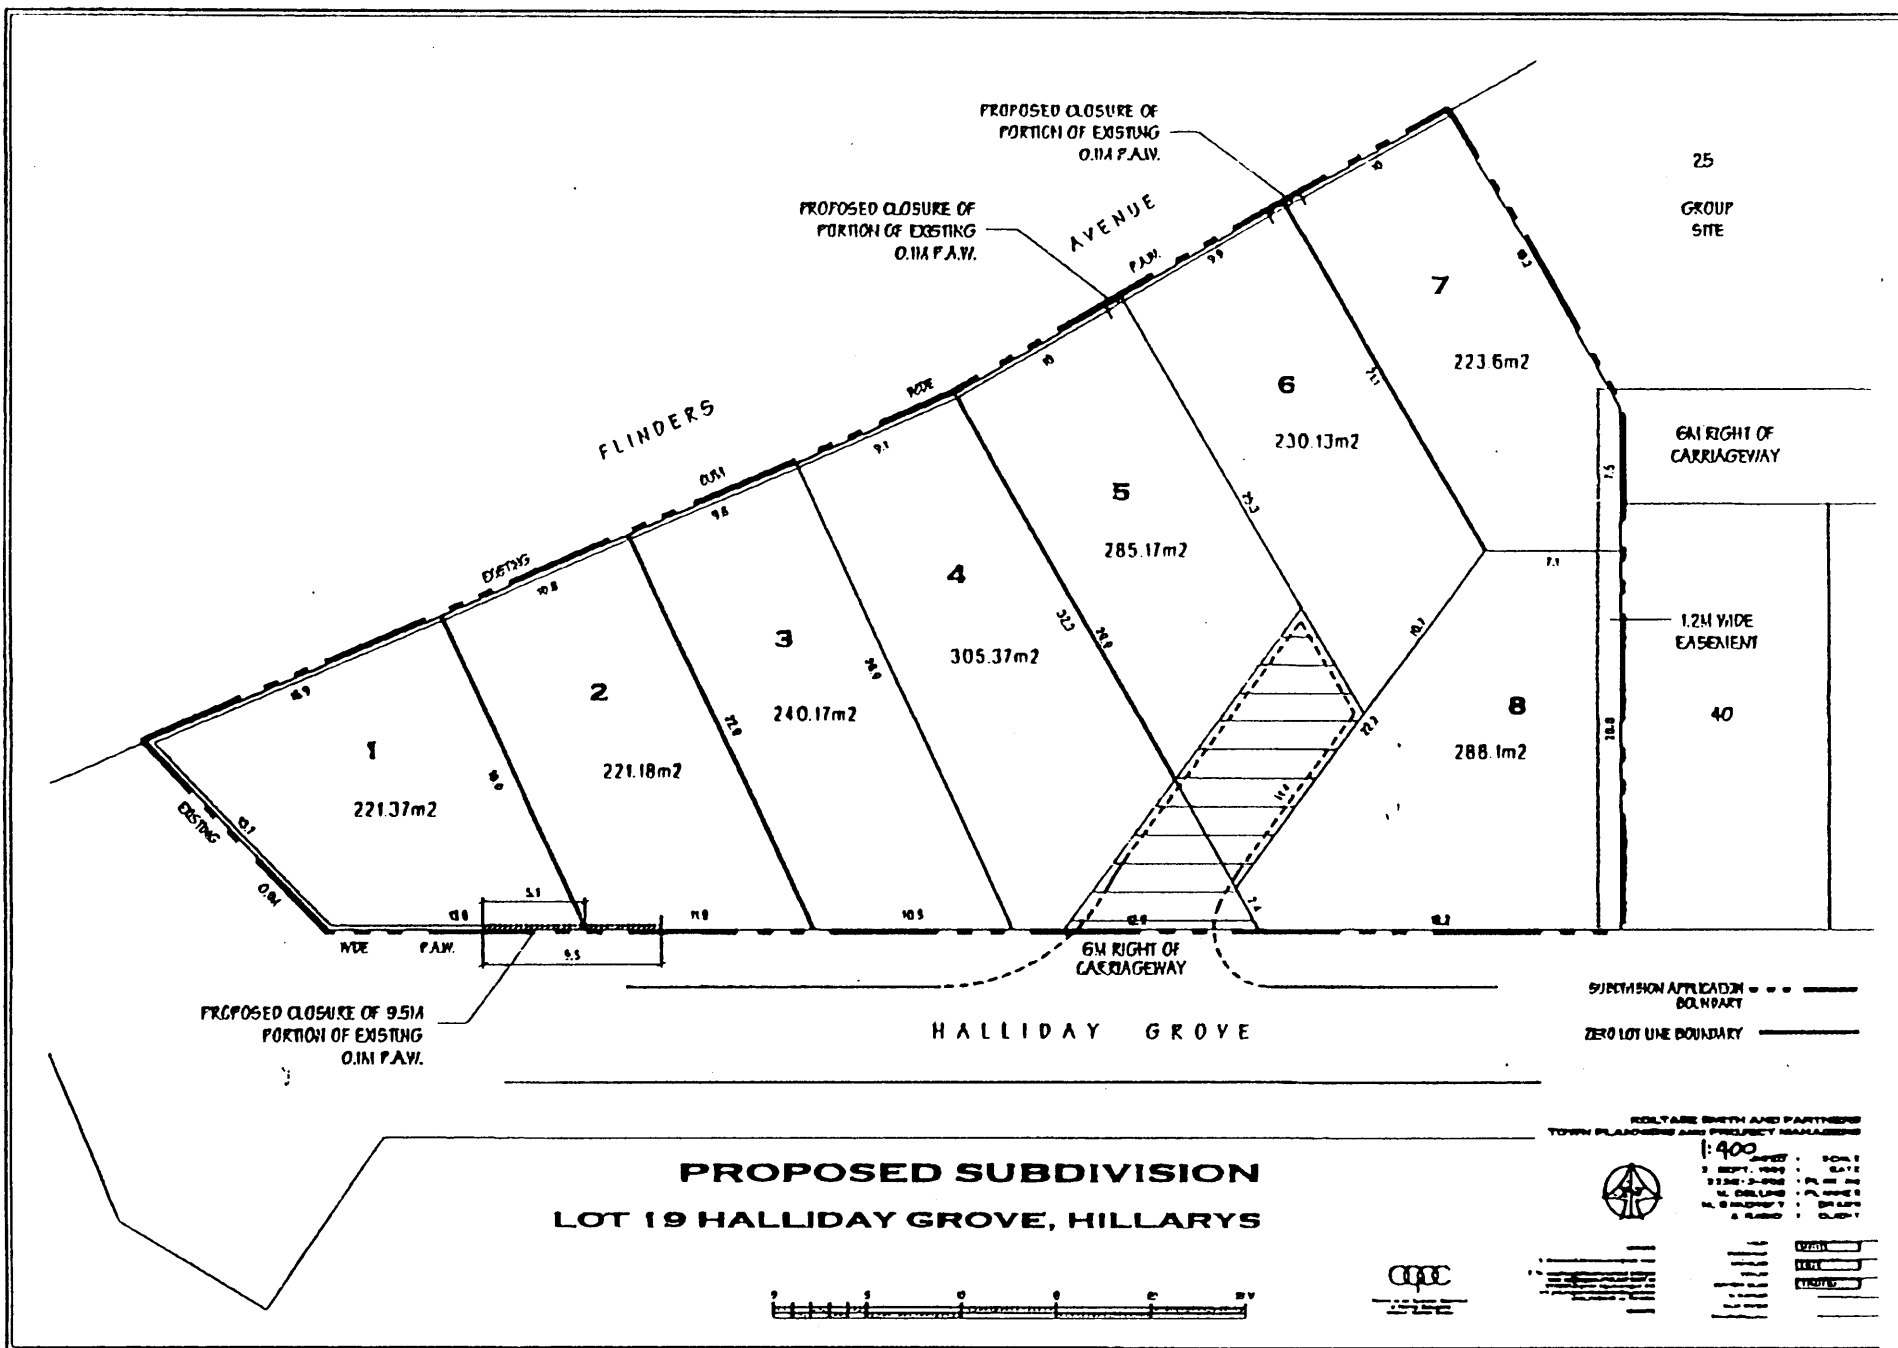



KOLTASZ SMITH AND PARTNERS

3 SEPTEMBER 1999 : DATE
2272-3-001 : PLAN NO
M. COLLINS : PLANNER
M. BANCROFT : DRAWN
WEBB & BROWN-NEAVES : CLIENT

[illegible]