


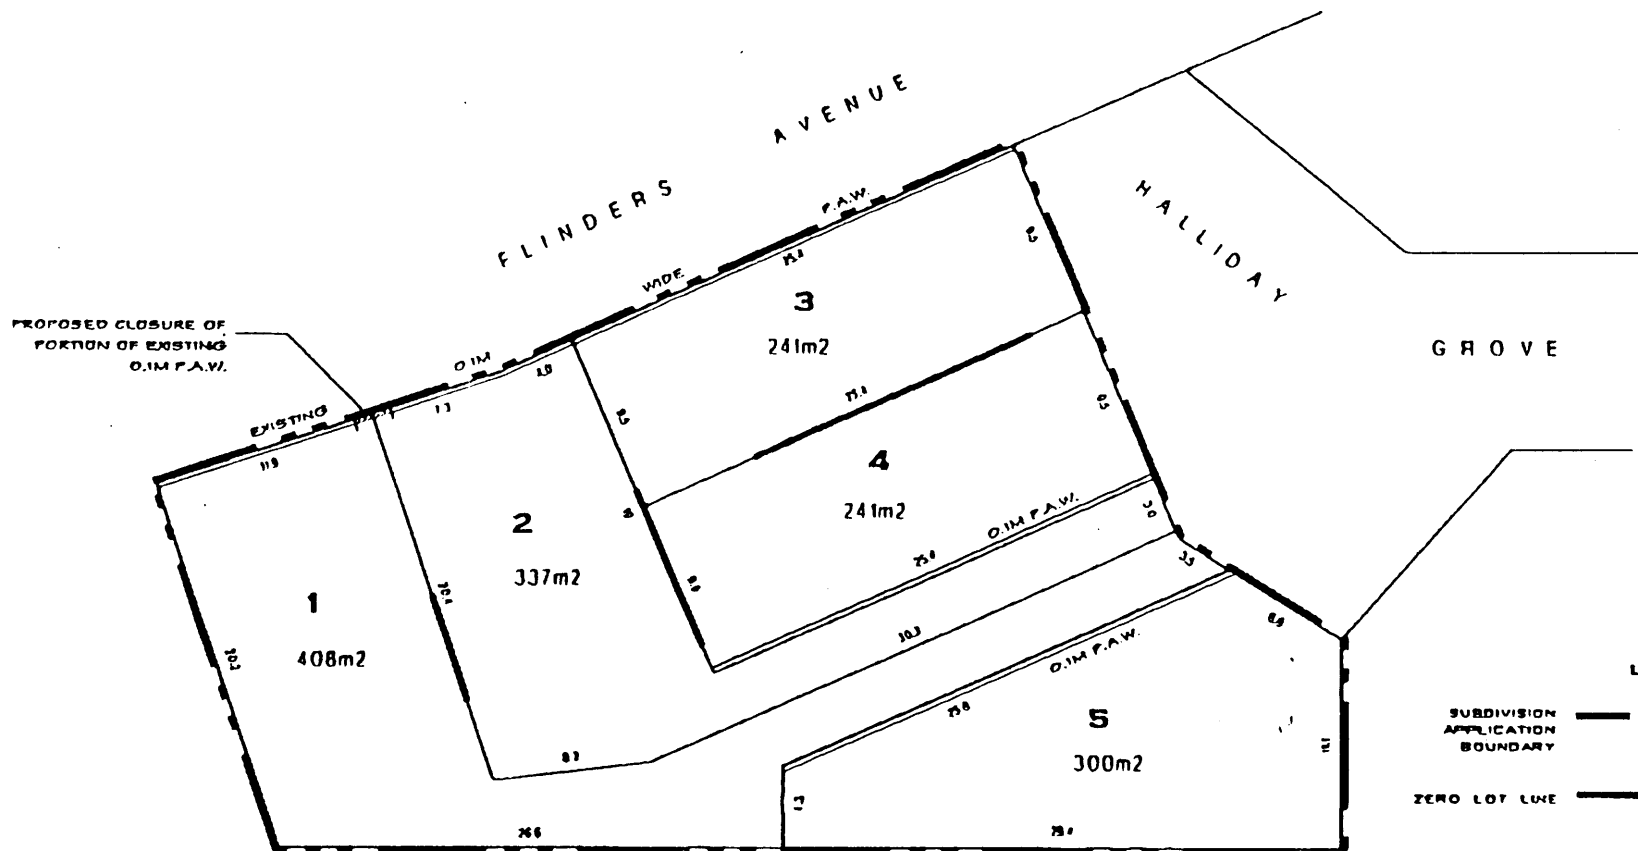

LEGEND

SUBDIVISION
APPLICATION
BOUNDARY

ZERO LOT LINE

**PROPOSED SUBDIVISION
LOT 18 HALLIDAY GROVE, HILLARYS**



OPPC


**KOLYAS SMITH AND PARTNERS
TOWN PLANNERS AND PROJECT MANAGERS**




1:400


APPENDIX 14

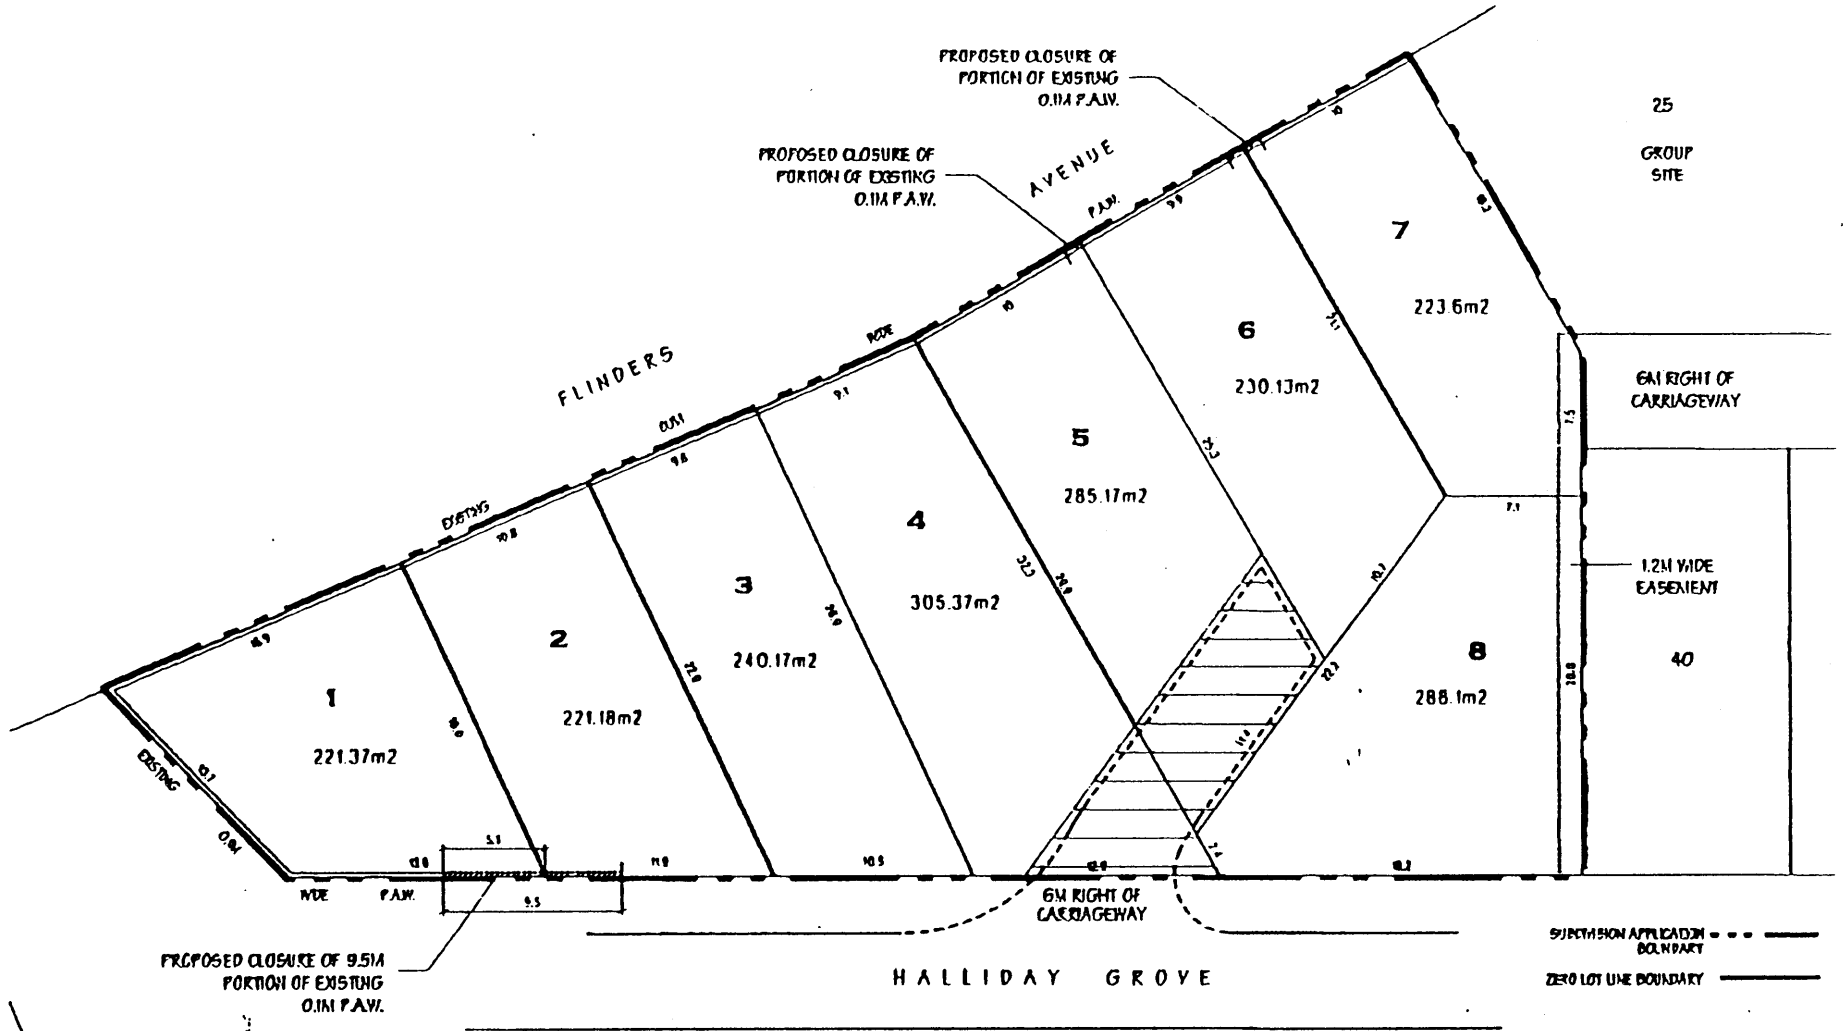

PROPOSED SUBDIVISION
LOT 19 HALLIDAY GROVE, HILLARYS

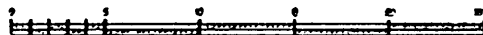




