









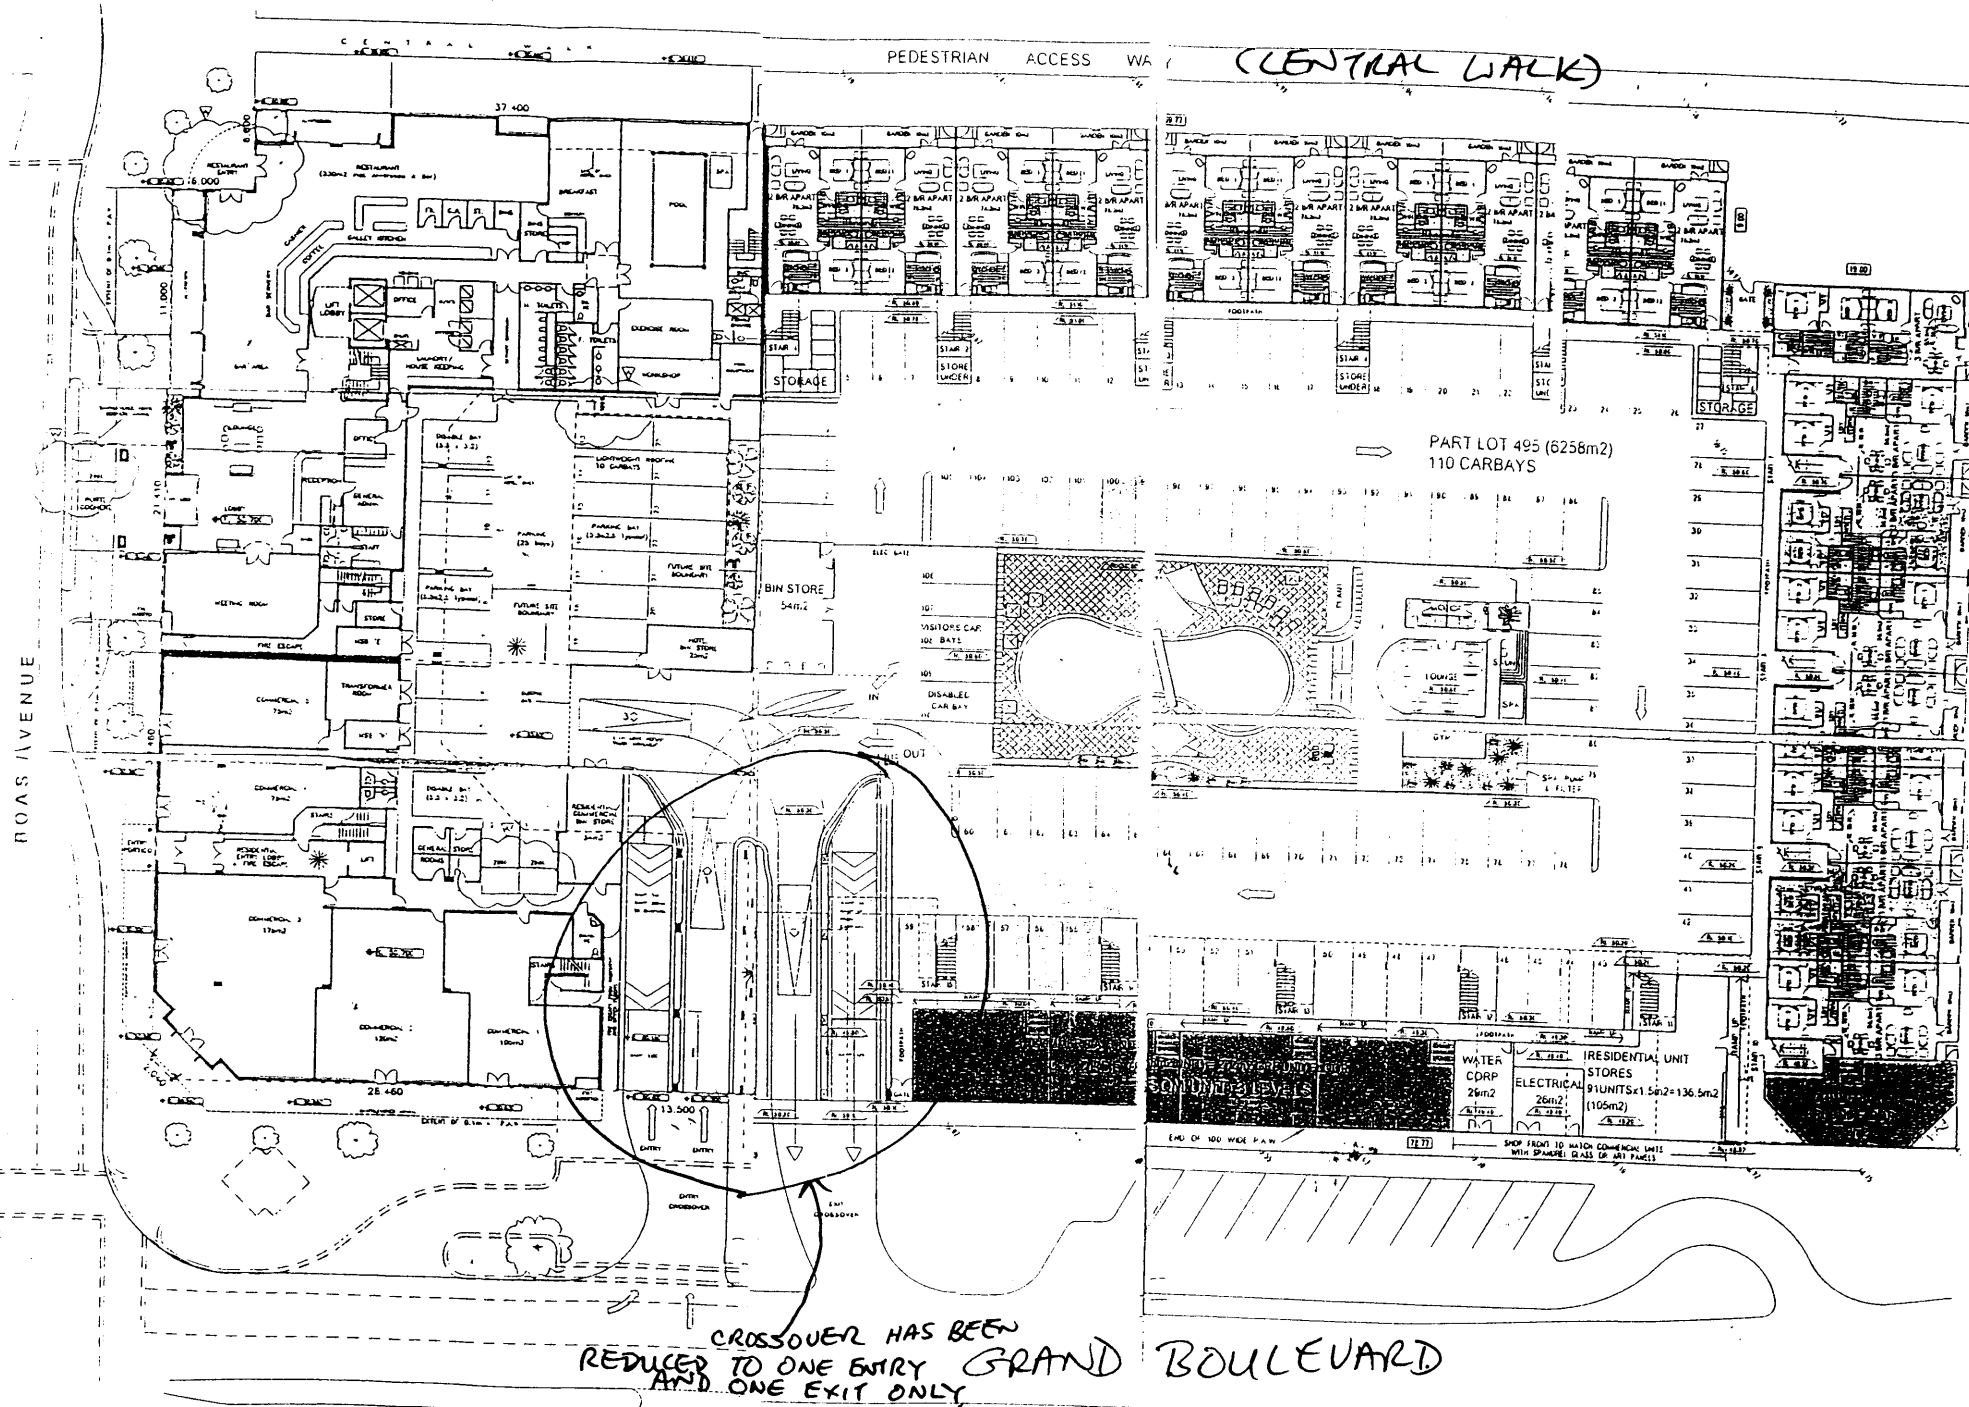


GRAND BOULEVARD

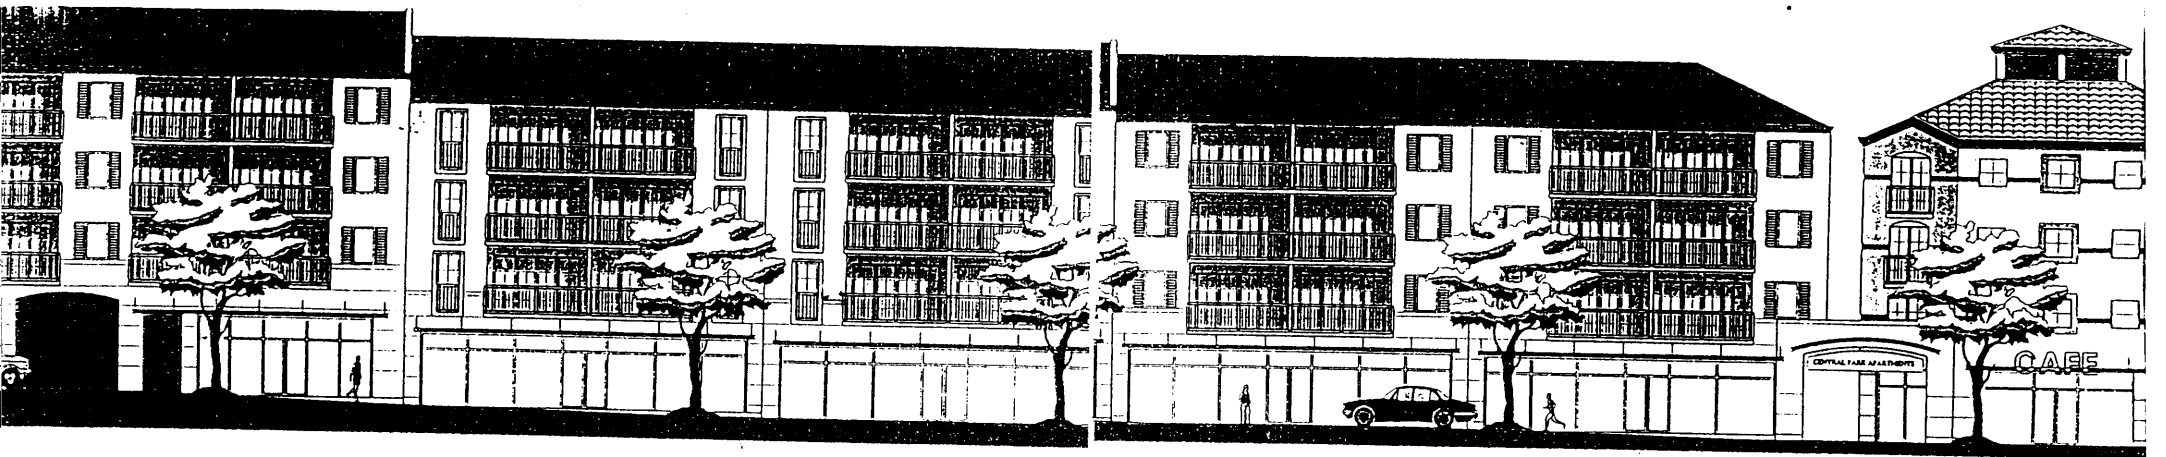

WEST ELEVATION (GRAND BOULEVARD)



EAST ELEVATION (CENTRAL WALK)

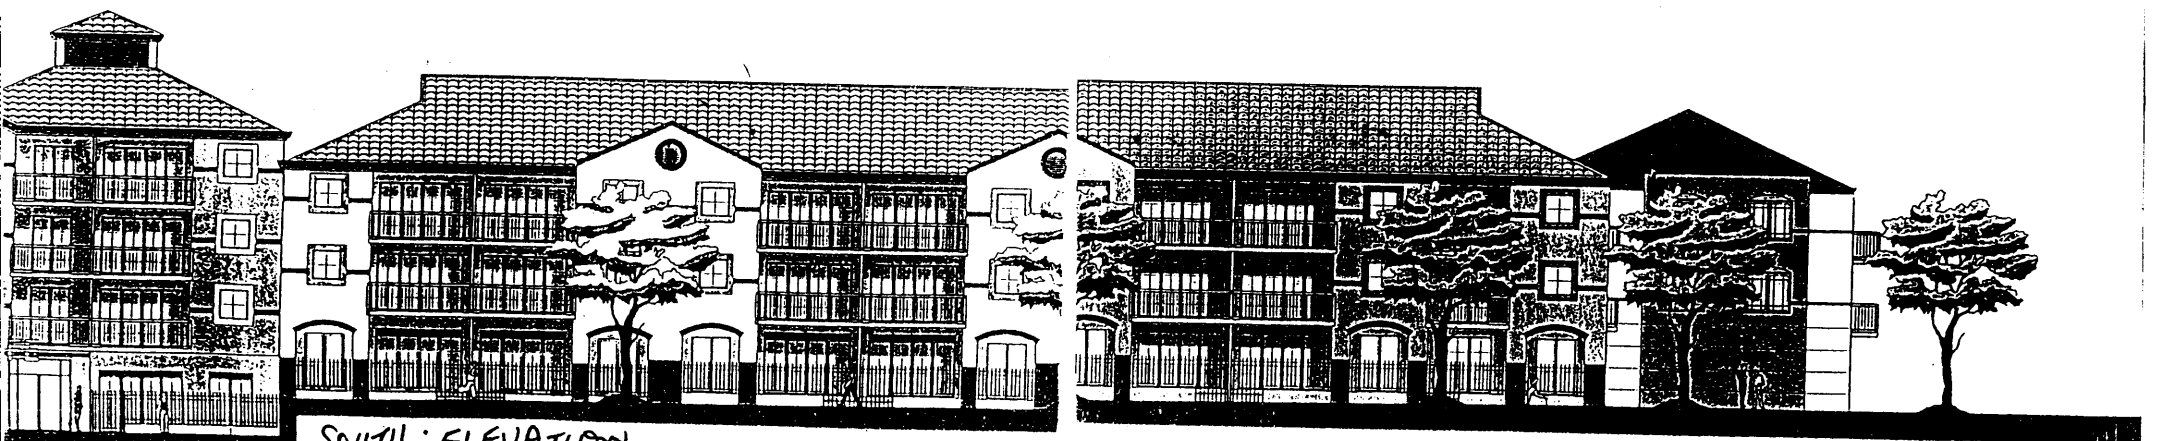

SOUTH ELEVATION