
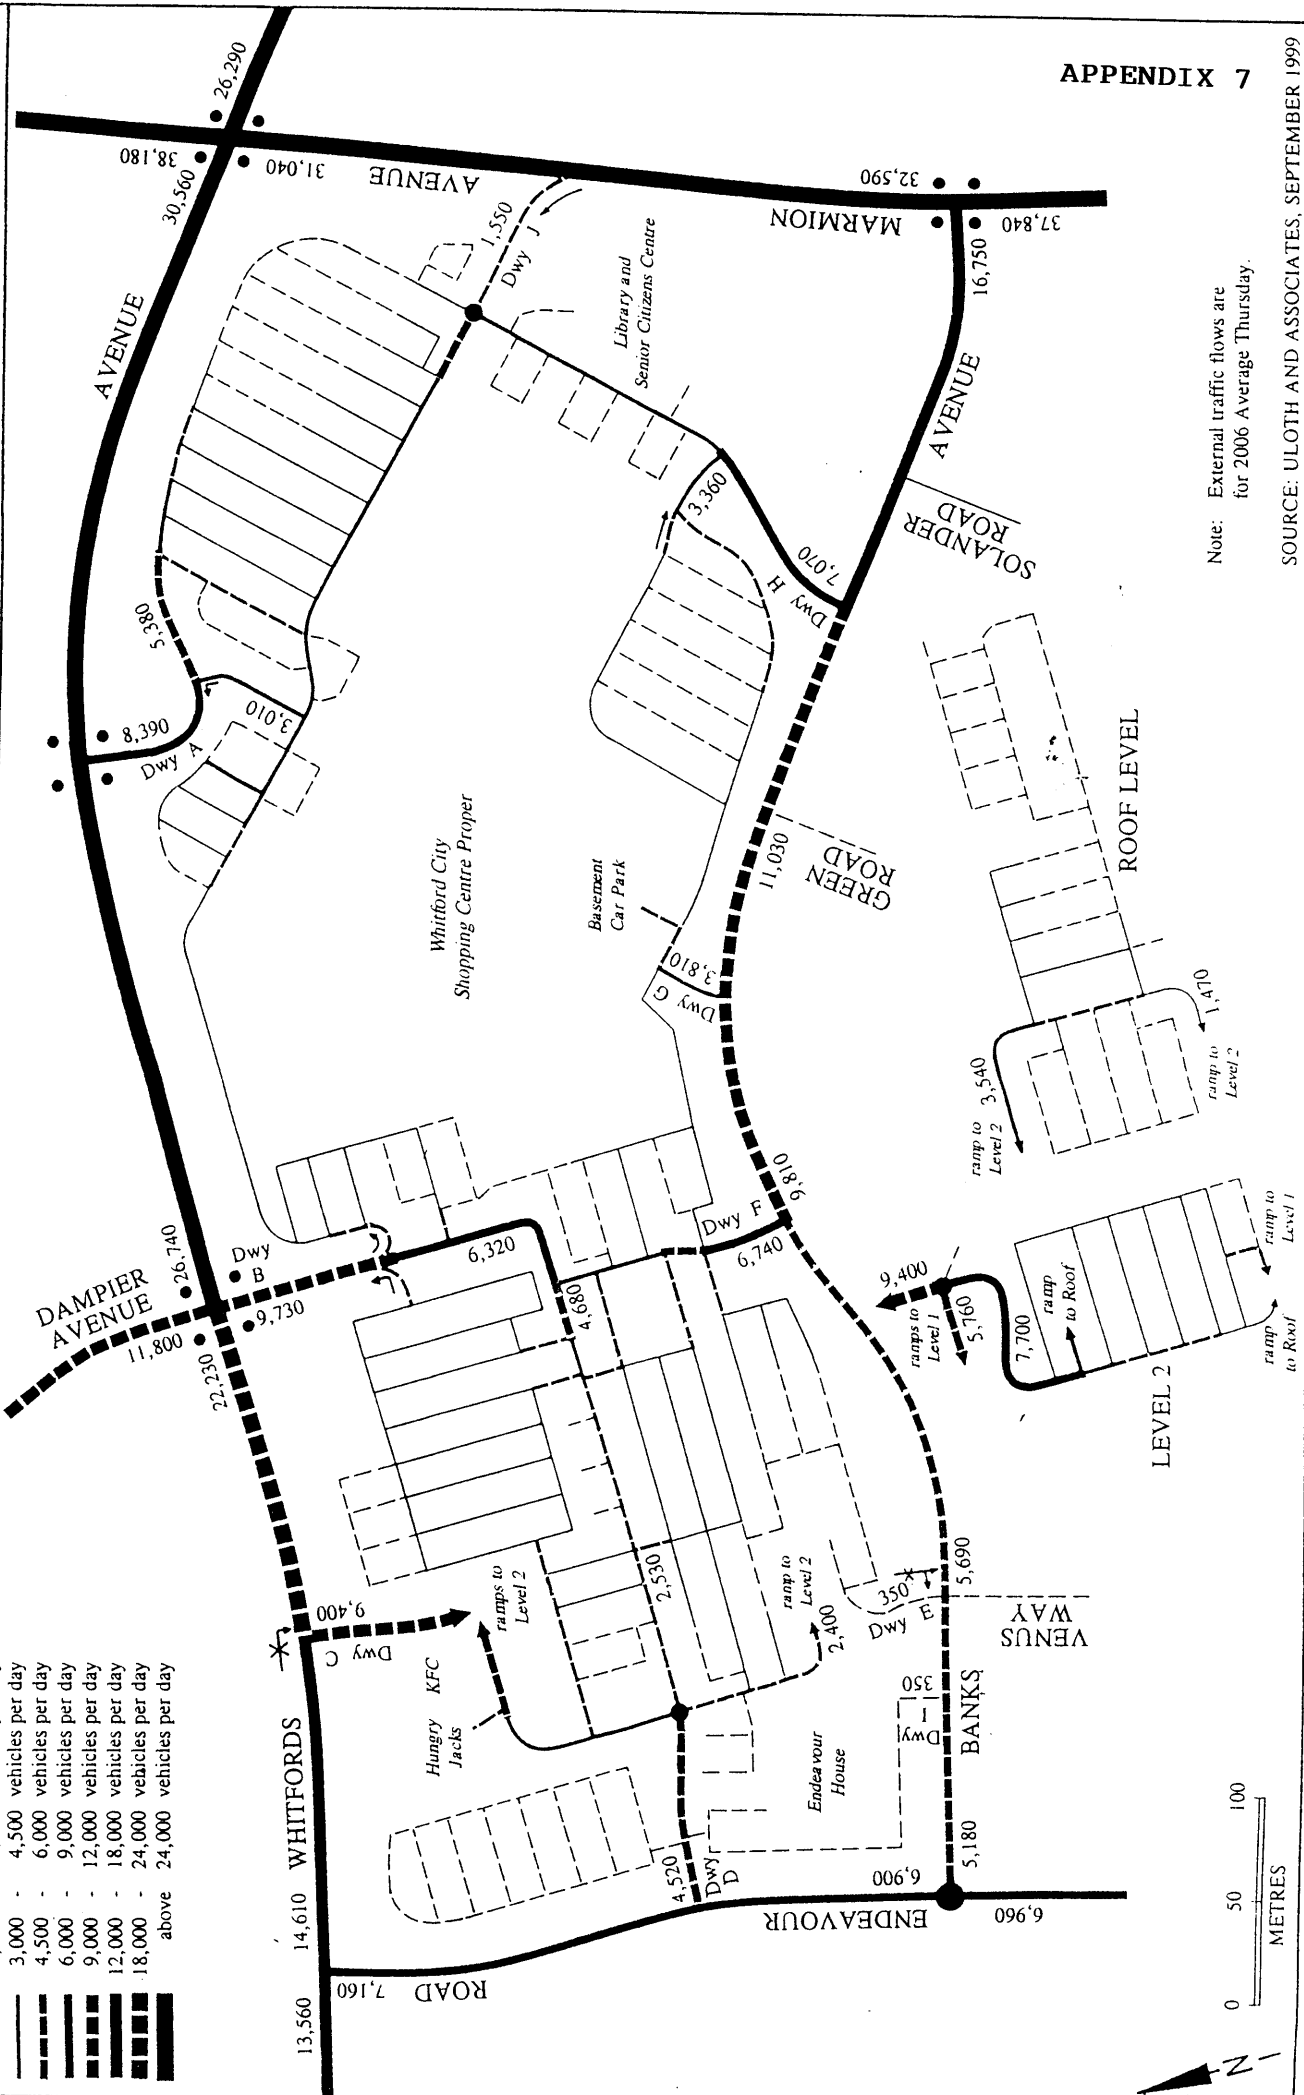


APPENDIX 7

FIG. A.7
Future Average Thursday Traffic
WHITFORD CITY REDEVELOPMENT


Note: External traffic flows are for 2006 Average Thursday.


SOURCE: ULOTH AND ASSOCIATES, SEPTEMBER 1999

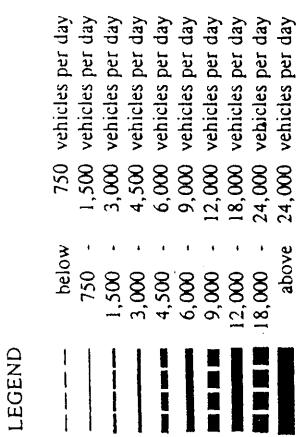


SOURCE: ULOTH AND ASSOCIATES, AUGUST 1999

FIG. A.6
Existing Average Thursday Traffic
WHITFORD CITY SHOPPING CENTRE

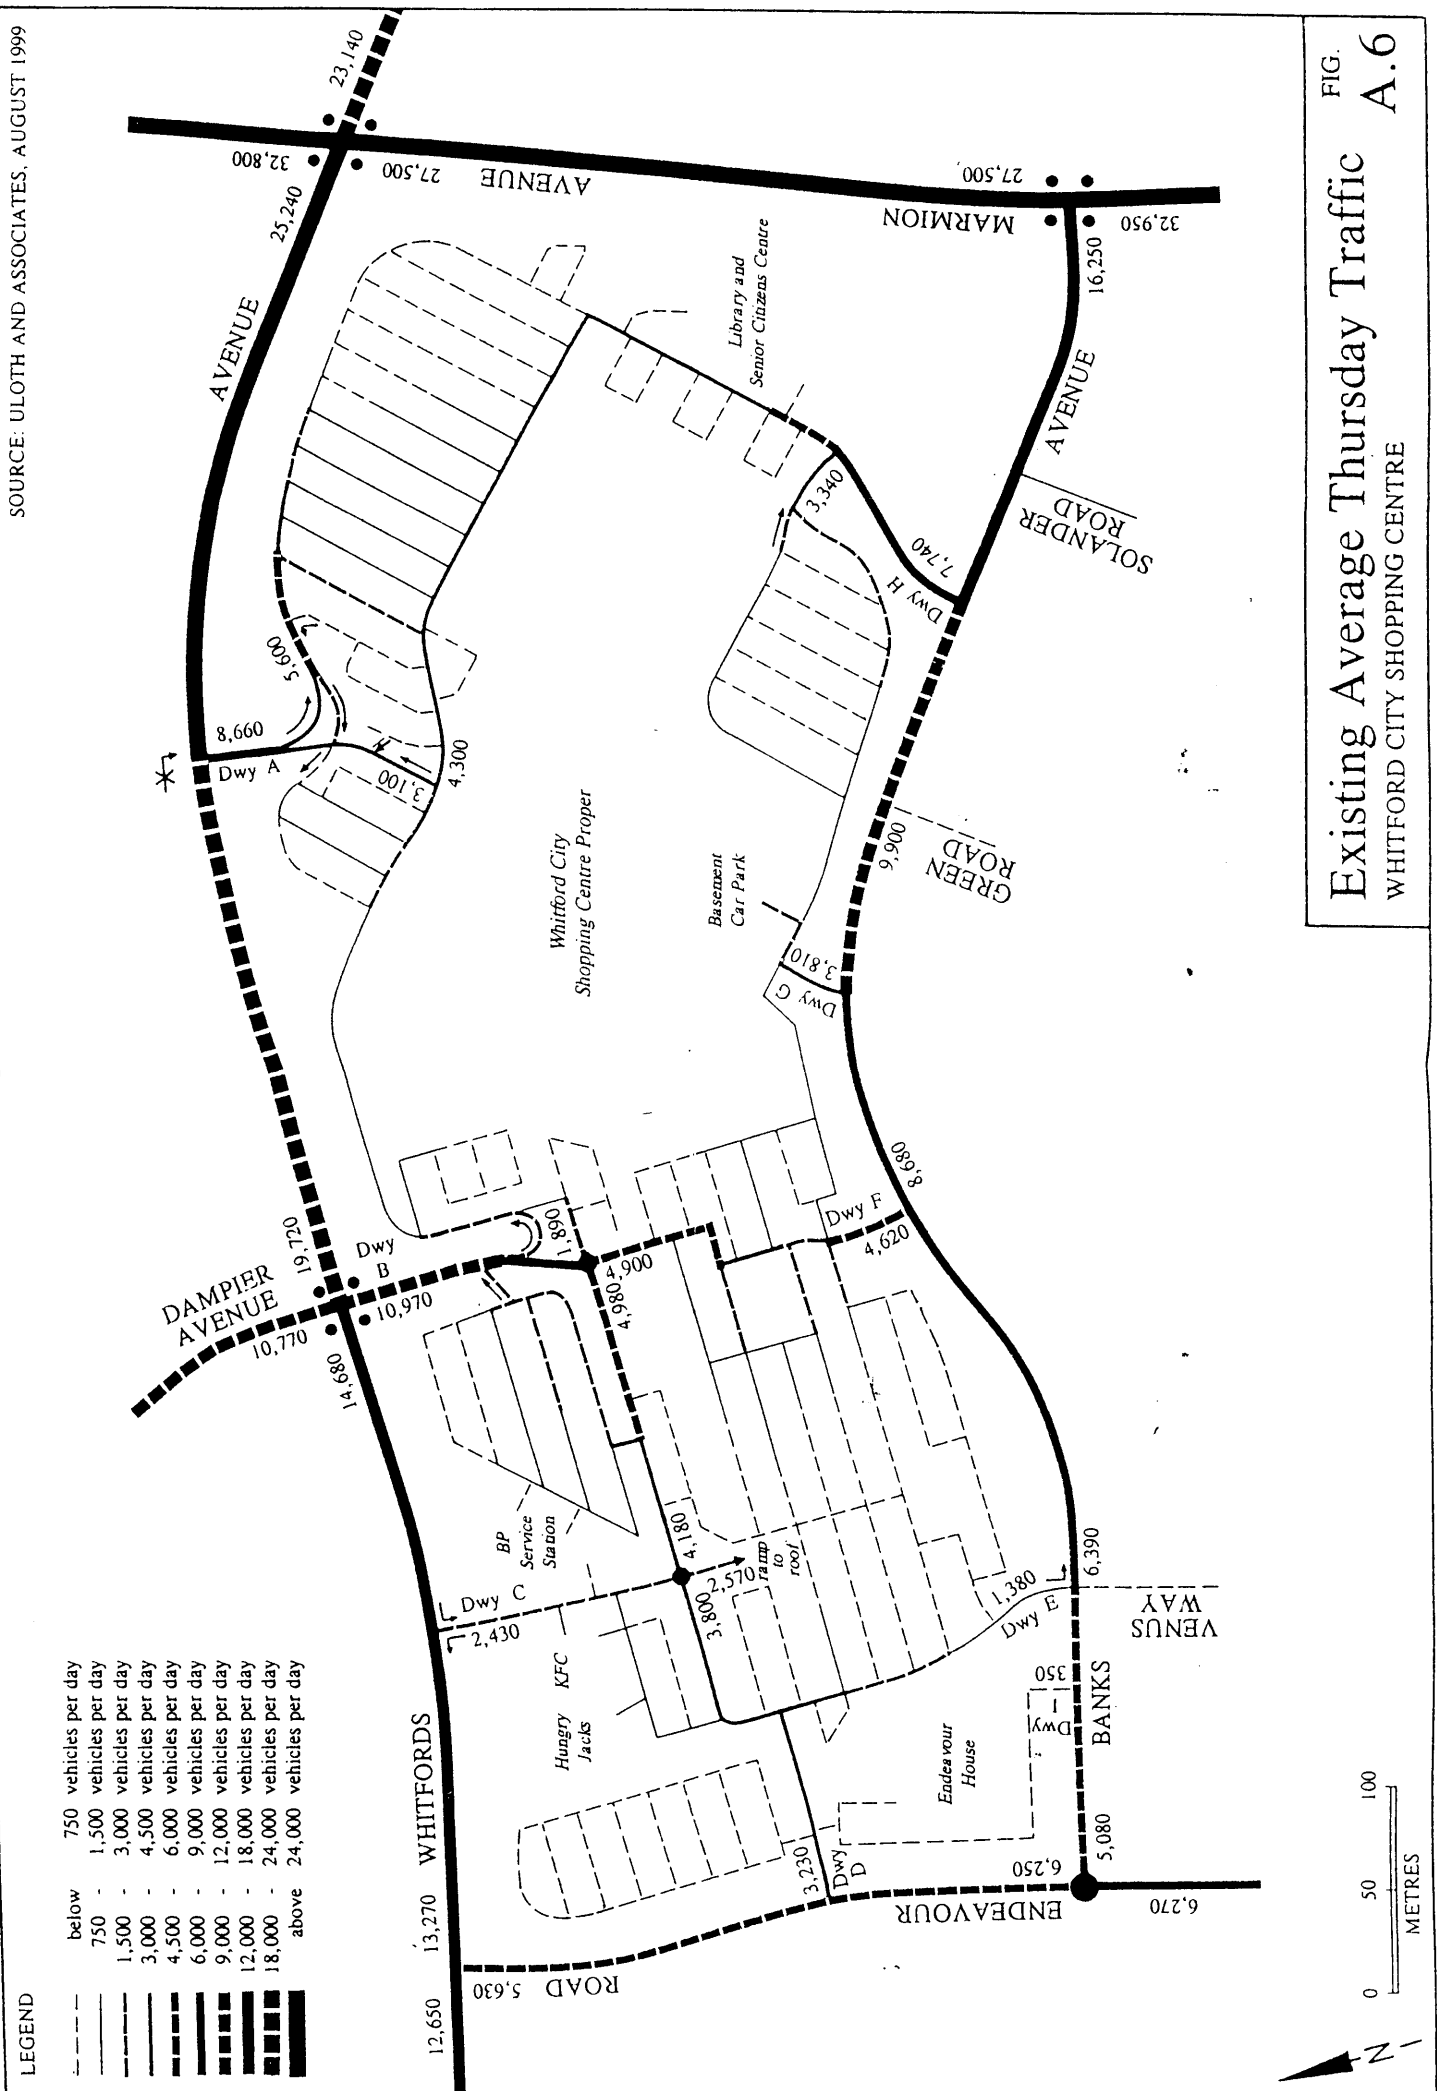


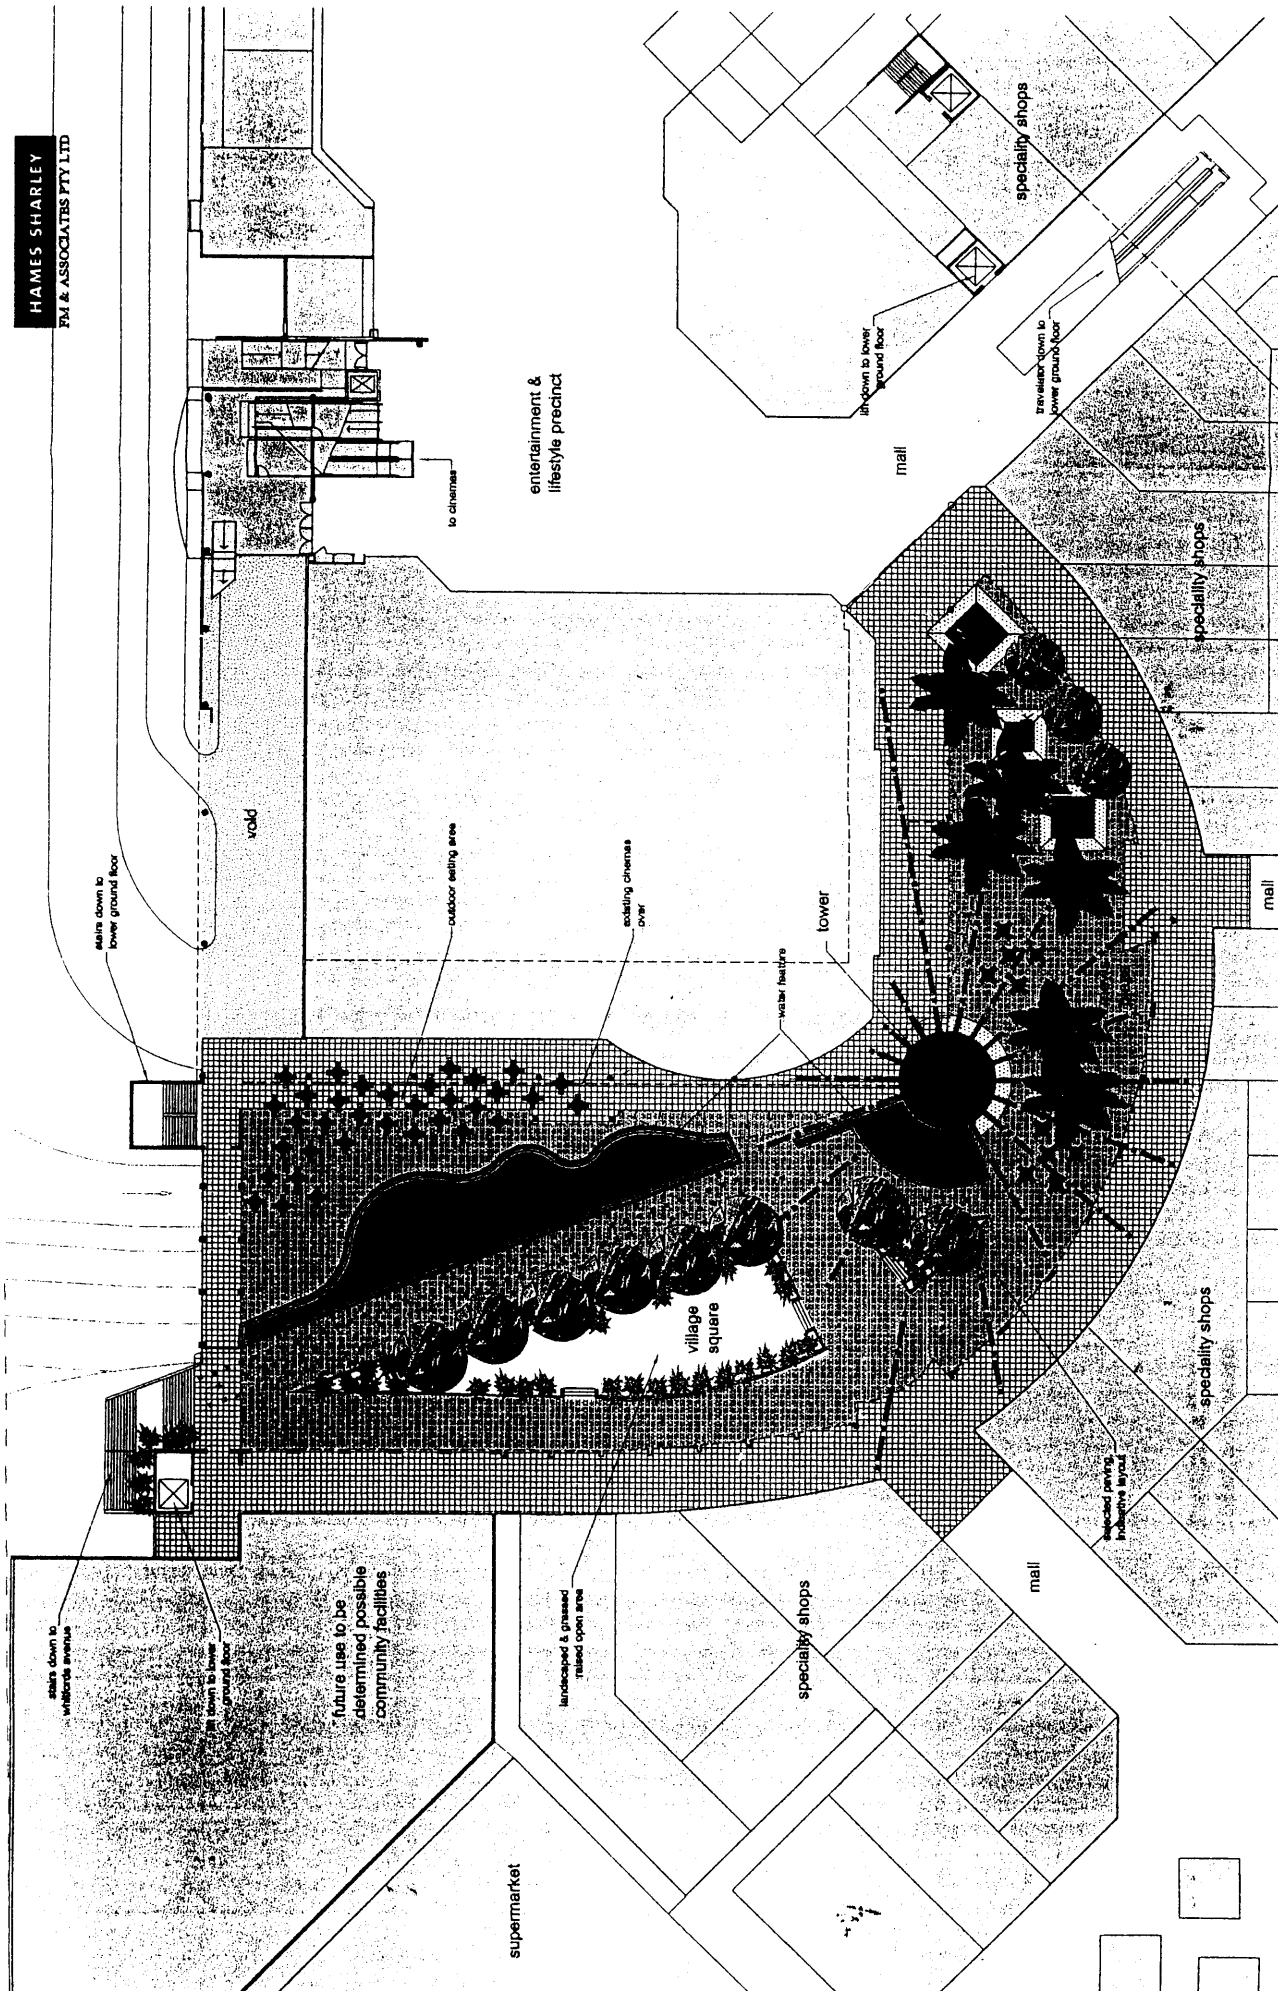DA5.02
Ground Floor

WHITFORD CITY
REDEVELOPMENT 2000

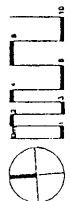

HAMES SHARLEY
P/L & ASSOCIATES PTY LTD

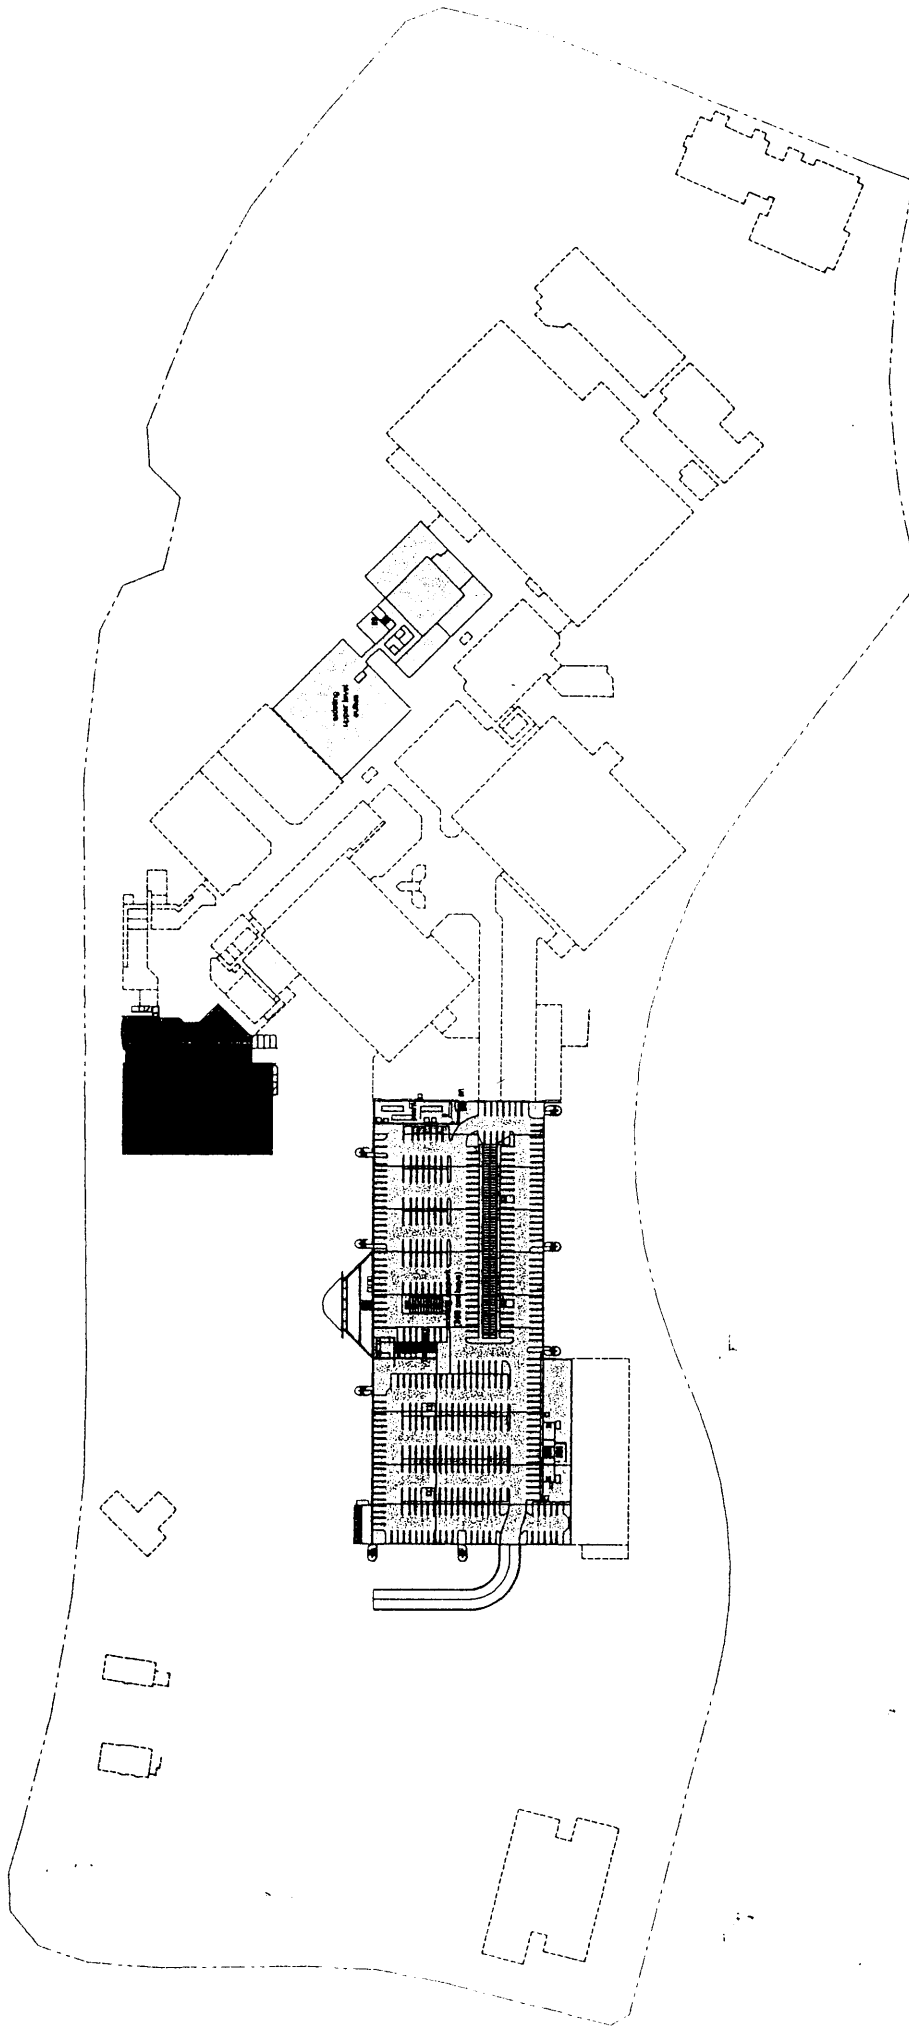

SUMMARY - EXISTING LEVEL 3	STAGE 1
Base car lots	200 car lots
total area demolished/replaced	24,000sq

KEY
existing carpark
existing specialty
existing major tenancy
vertical pedestrian
transportation




WHITFORD CITY
REDEVELOPMENT 2000

DA1.06
Existing
First Floor
28 September 1999
AVA AUSTRALIA
040319041V.02

HAMES SHARLEY
FM & ASSOCIATES PTY LTD

WHITFORD CITY
REDEVELOPMENT 2000

DA1.01
Lower Ground
Floor
28 September 1999
GWA1800V1.01

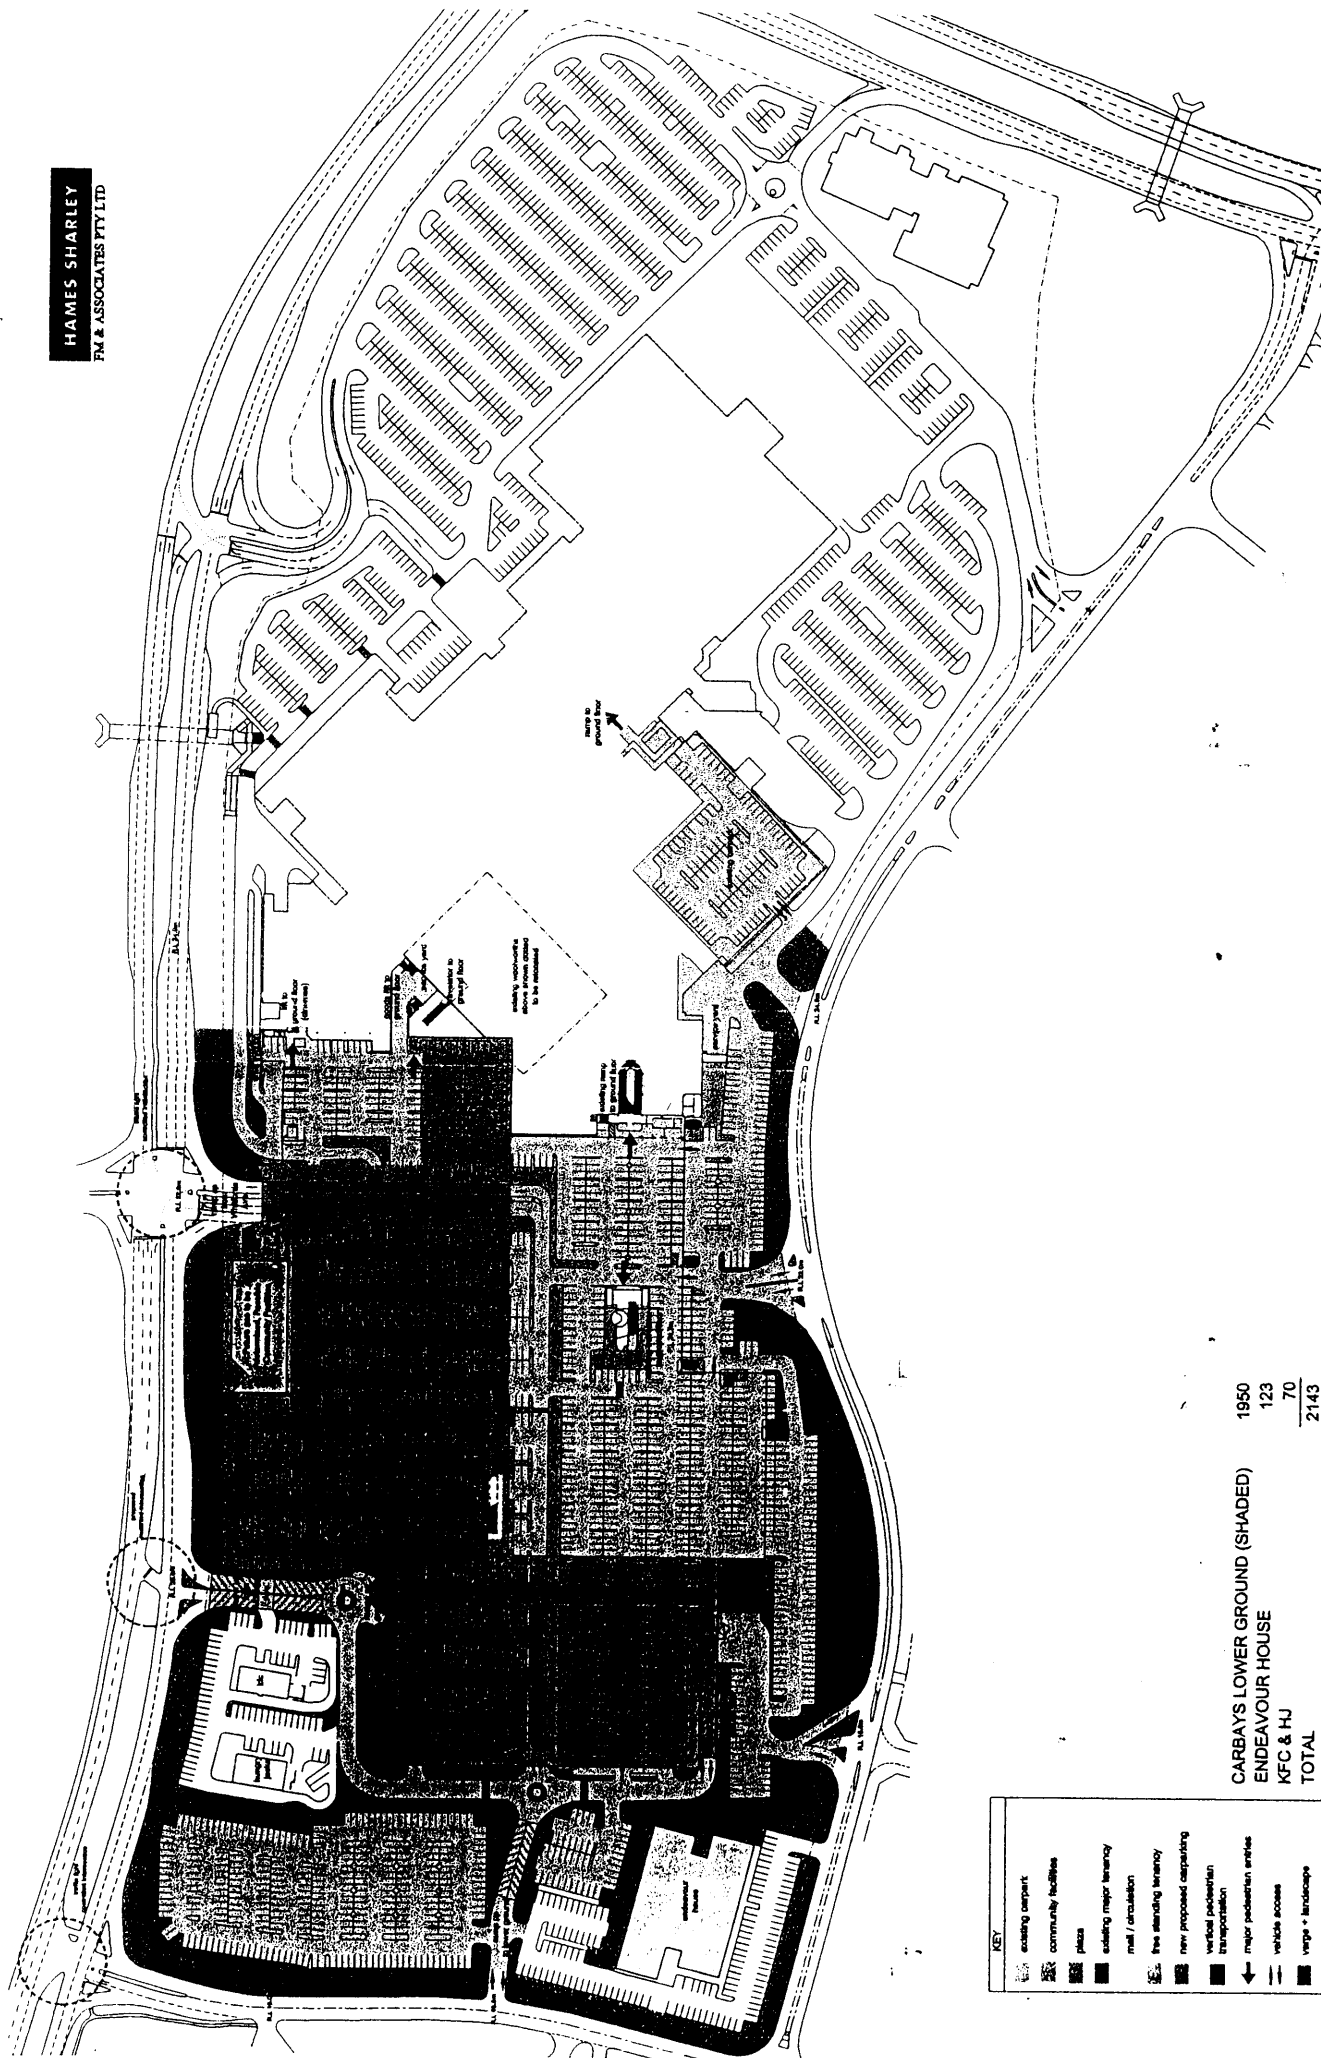

CARBAY'S LOWER GROUND (SHADED)	1950
ENDEAVOUR HOUSE	123
KFC & HJ	70
TOTAL	2143

KEY	
	existing carpark
	community facilities
	plaza
	existing major tenancy
	mall / circulation
	new proposed carparking
	vertical pedestrian
	major pedestrian entries
	vehicle access
	verge + landscape





HAMES SHARLEY
PM & ASSOCIATES PTY LTD

DA1.02
Ground Floor
28 September 1999
GAS/1904/1.02


WHITFORD CITY
REDEVELOPMENT 2000

TOTAL CARBAYS GROUND FLOOR (SHADED) 1456

KEY	
	existing carpark
	kiosk
	plaza
	community facilities
	mall / circulation
	existing specialty
	existing major tenancy
	proposed major tenancy
	proposed mid-major tenancy
	proposed specialty tenancy
	toilet
	new carpark deck
	free standing tenancy
	verge + landscape
	vertical pedestrian transportation
	major pedestrian access
	vehicle access

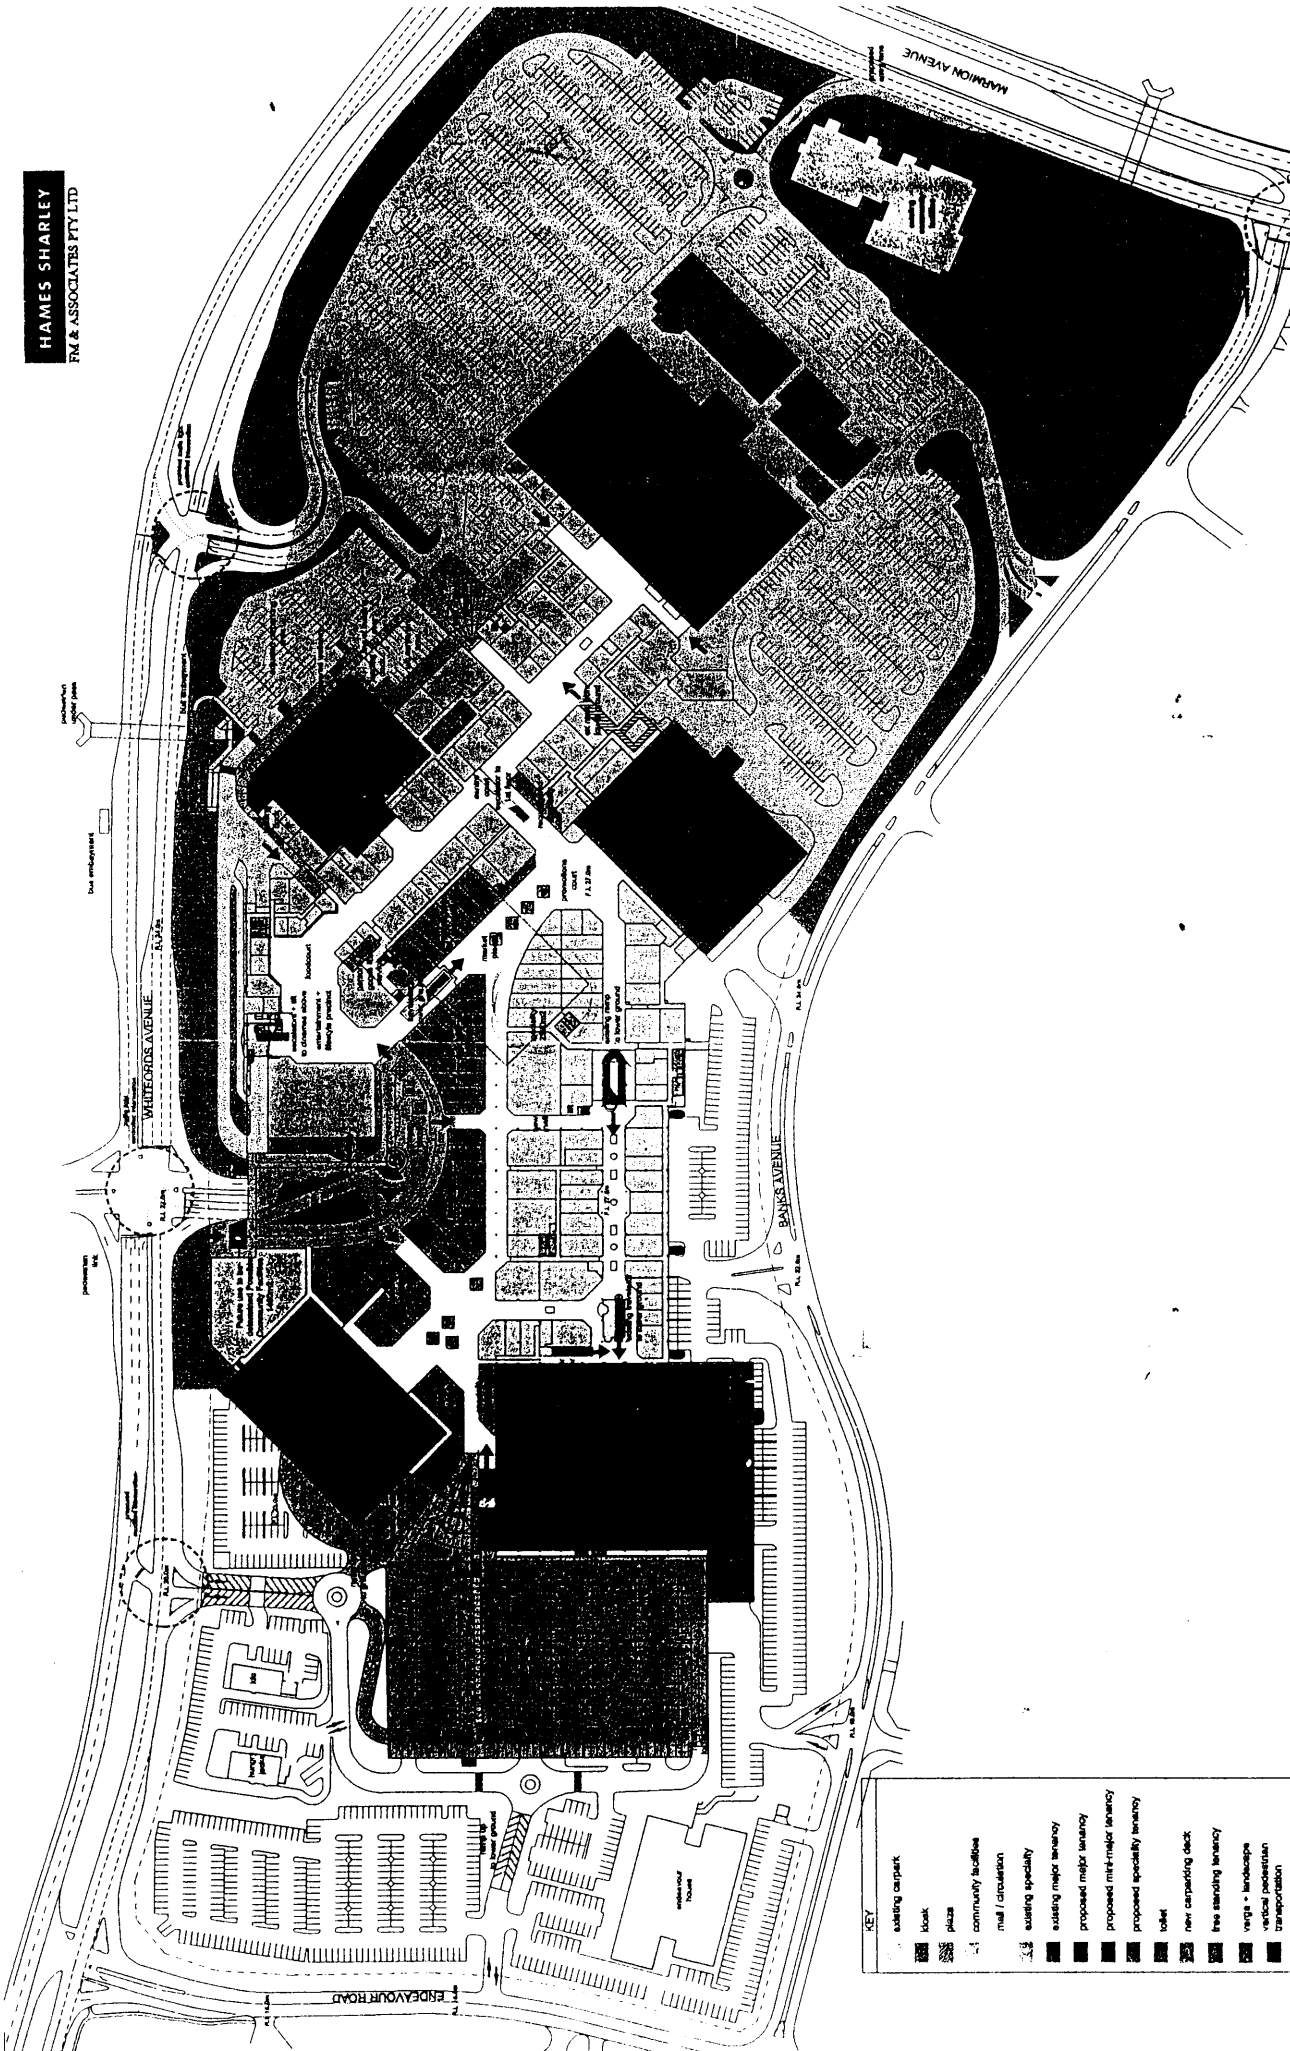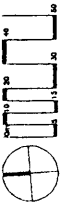

HAMES SHARLEY
FM & ASSOCIATES PTY LTD

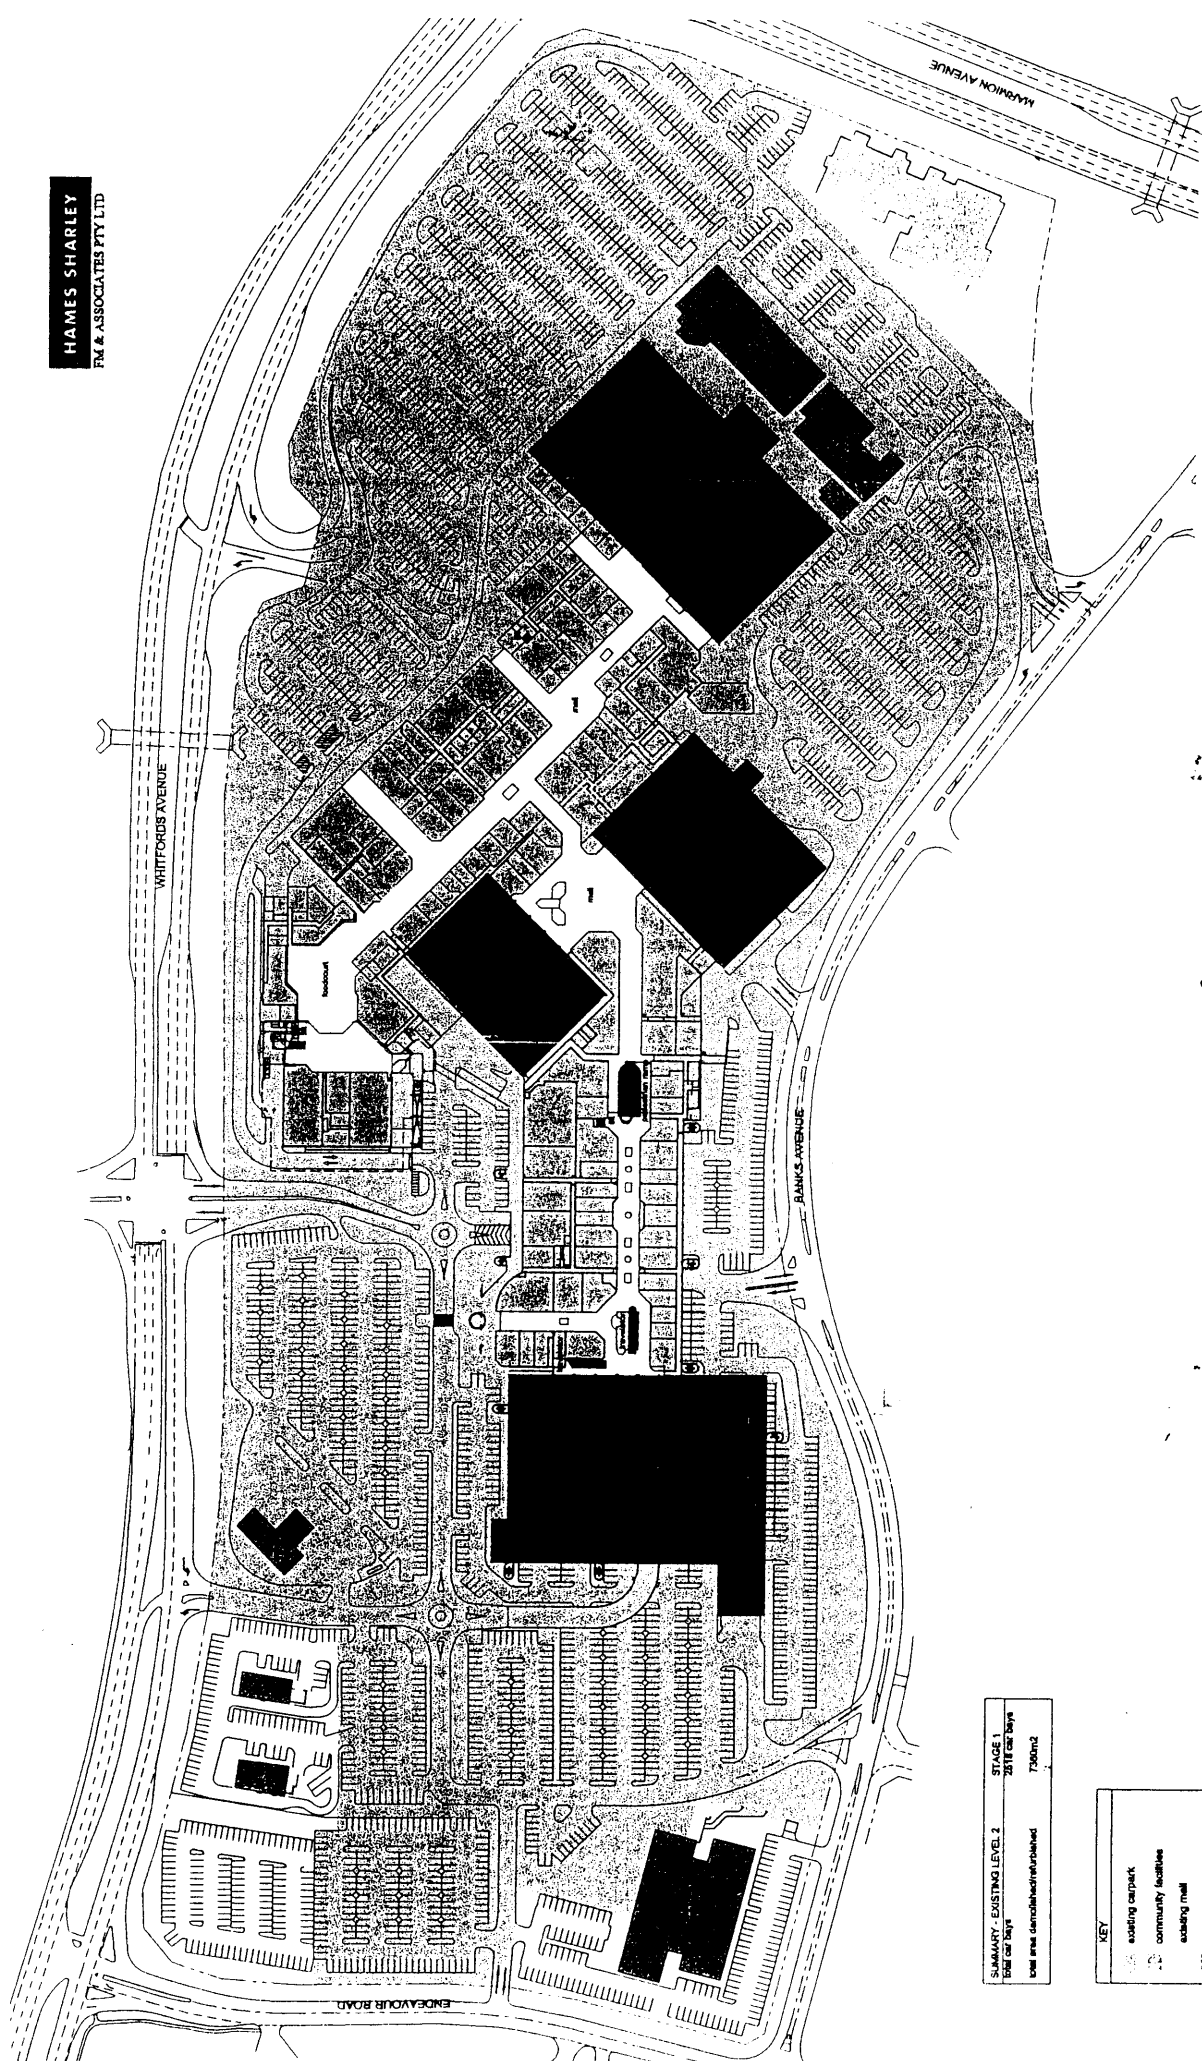

SUMMARY - EXISTING LEVEL 2	STAGE 1
Total car bays	2018 car bays
Land area demolished/retained	750m ²

KEY
existing carpark
community facilities
existing mail
existing specialty
existing major tenancy
free standing tenancy
vertical penetration
transportation



WHITFORD CITY
REDEVELOPMENT 2000

DA1.05
Existing
Ground Floor
30/06/2000
G:\ARCHITECT\DA1.05

AWA
AUSTRALIA

FIG. A.8
Existing Driveways
WHITFORD CITY SHOPPING CENTRE

