
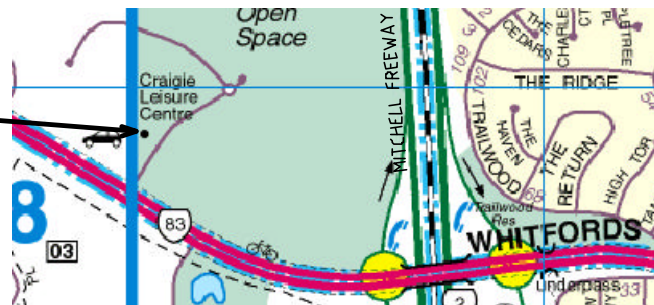
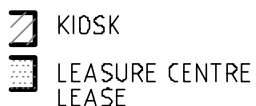



CRAIGIE LEISURE CENTRE

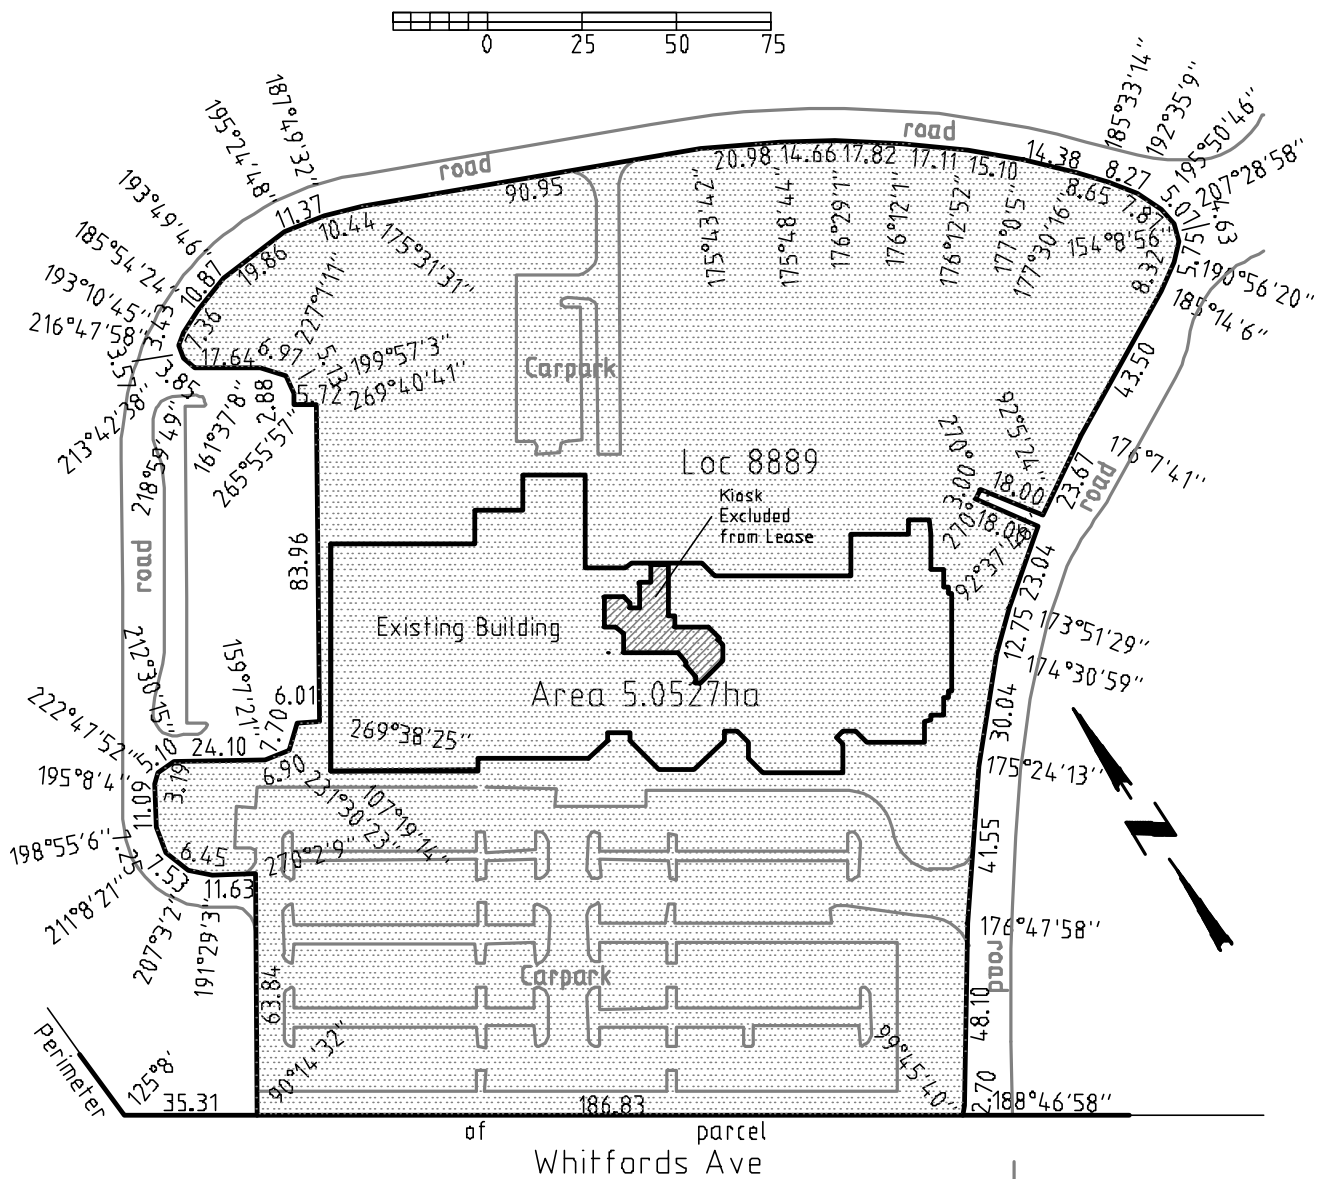

PO BOX 20
JOONDALUP WA 6919
Phone: (08)9300 1956
Fax: (08)9300 0656
Email:
finldc@wantree.com.au

PROJECT: CRAGIE LEISURE CENTRE
DRAWING TITLE: LEASE AREA - FOR BUSINESS PLAN
SITE: SWAN LOC 8889 ON CS OP 13150
PRINCIPAL: CITY OF JOONDALUP
SCALE: 1:2000 DATE: 11/12/2000
OUR REF: J15-7 YOUR REF:


SORRENTO DUNCRAIG RECREATION CENTRE

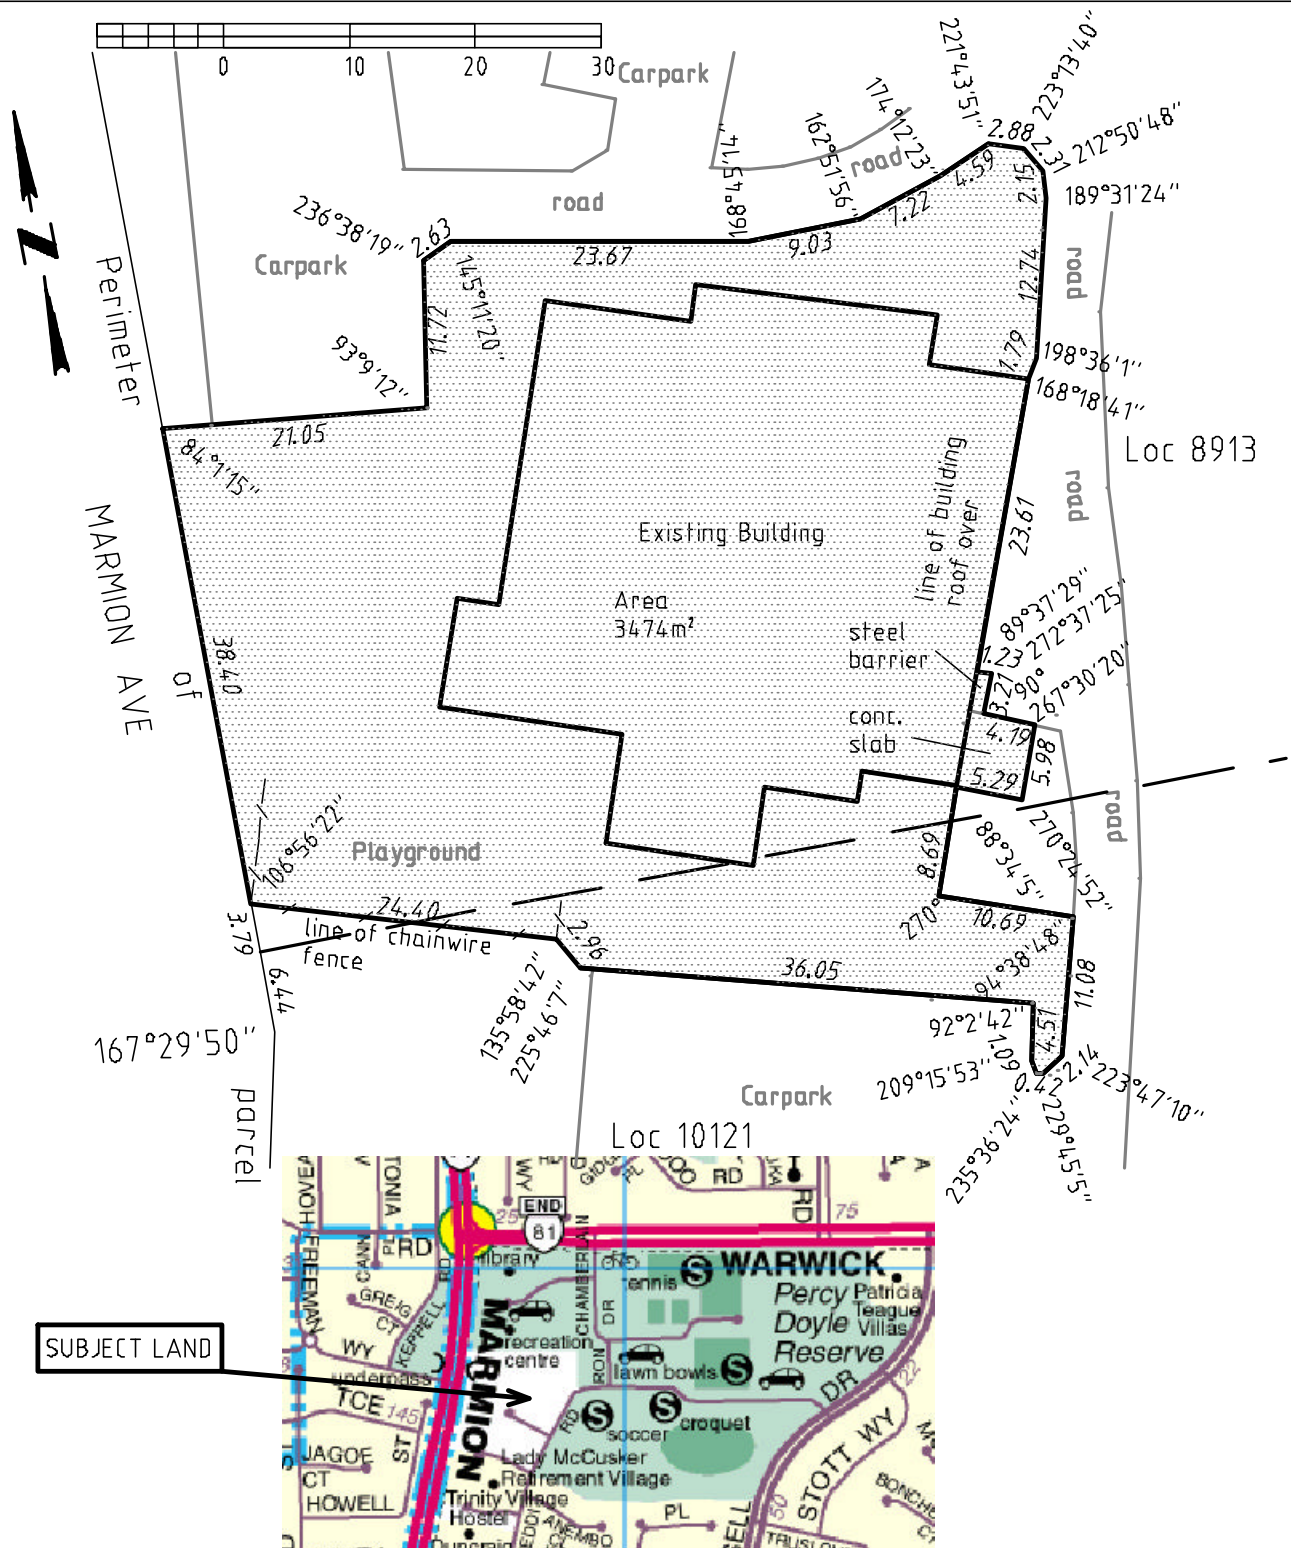


PO BOX 20
JOONDALUP WA 6919
Phone: (08)9300 1956
Fax: (08)9300 0656
Email:
finldc@wantree.com.au

PROJECT: SORRENTO DUNCRAIG RECREATION CENTRE
DRAWING TITLE: LEASE AREA - FOR BUSINESS PLAN
SITE: SWAN LOC 8913 ON CS DIA 80317 &
SWAN LOC 10121 ON CS DIA 84217
CITY OF JOONDALUP
PRINCIPAL: DATE: 11/12/2000
SCALE: 1:600 YOUR REF:
OUR REF: J15-6

OCEAN RIDGE INDOOR RECREATION CENTRE

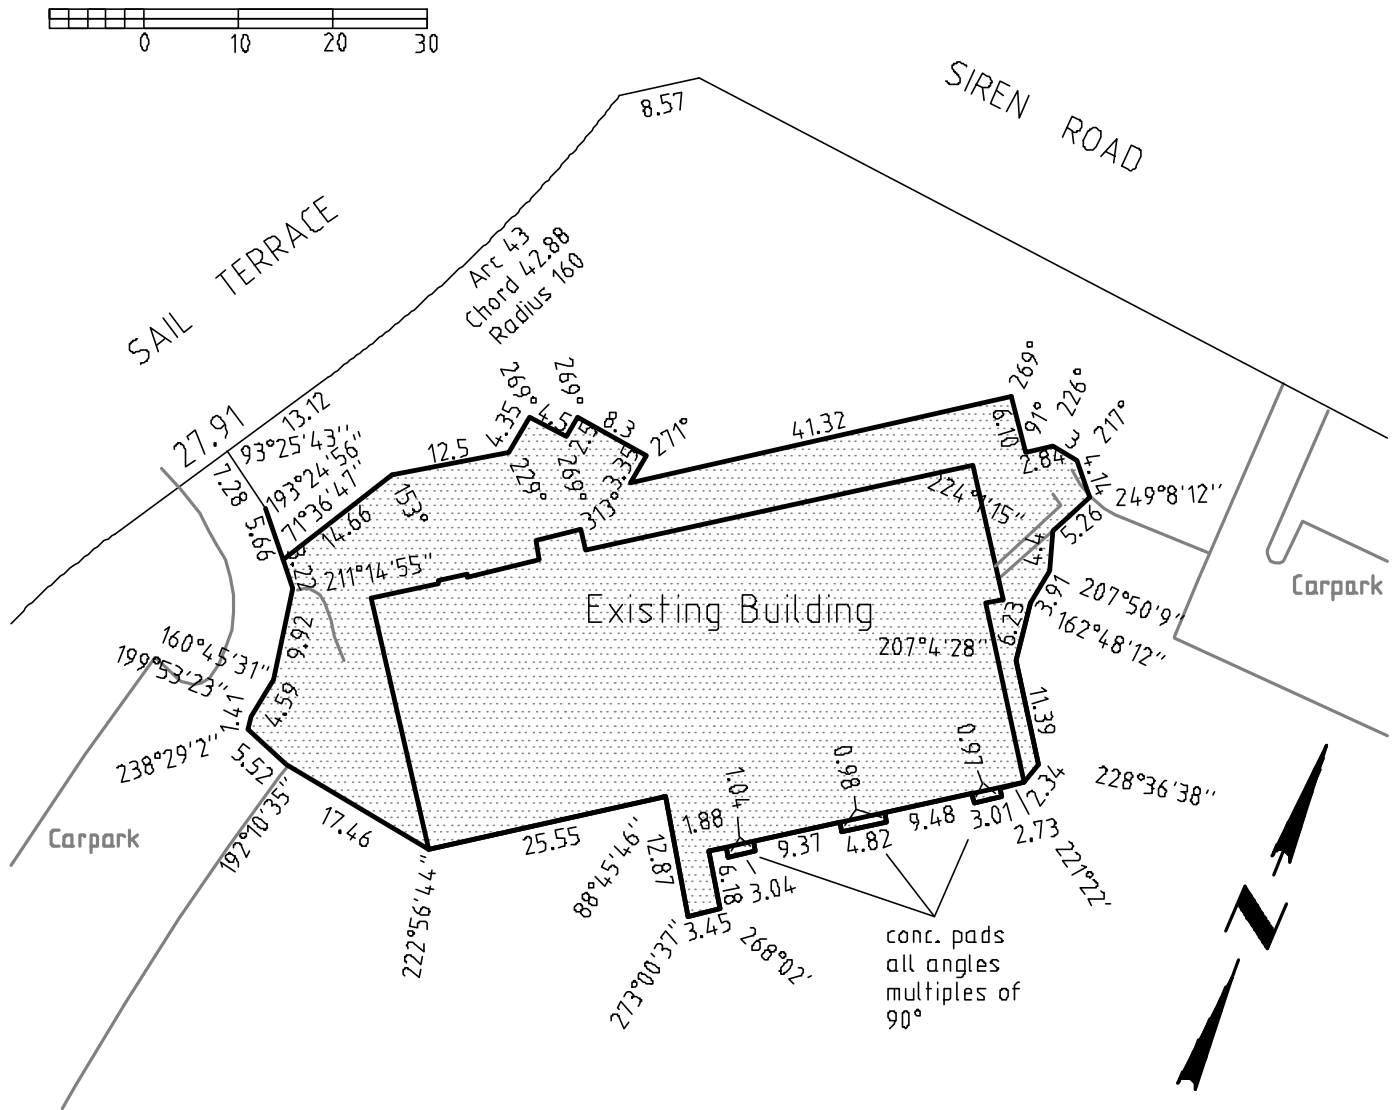

SUBJECT
LAND

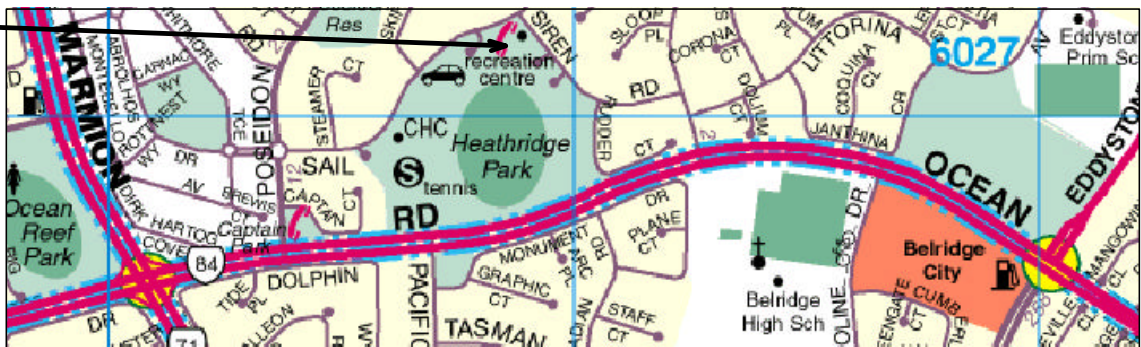

PO BOX 20
JOONDALUP WA 6919
Phone: (08)9300 1956
Fax: (08)9300 0656
Email:
finldc@wantree.com.au

PROJECT: OCEAN RIDGE INDOOR RECREATION CENTRE
DRAWING TITLE: LEASE AREA - FOR BUISINES PLAN
SITE:
PRINCIPAL: CITY OF JOONDALUP
SCALE: 1:800
OUR REF: J15-8
DATE: 11/12/2000
YOUR REF: