

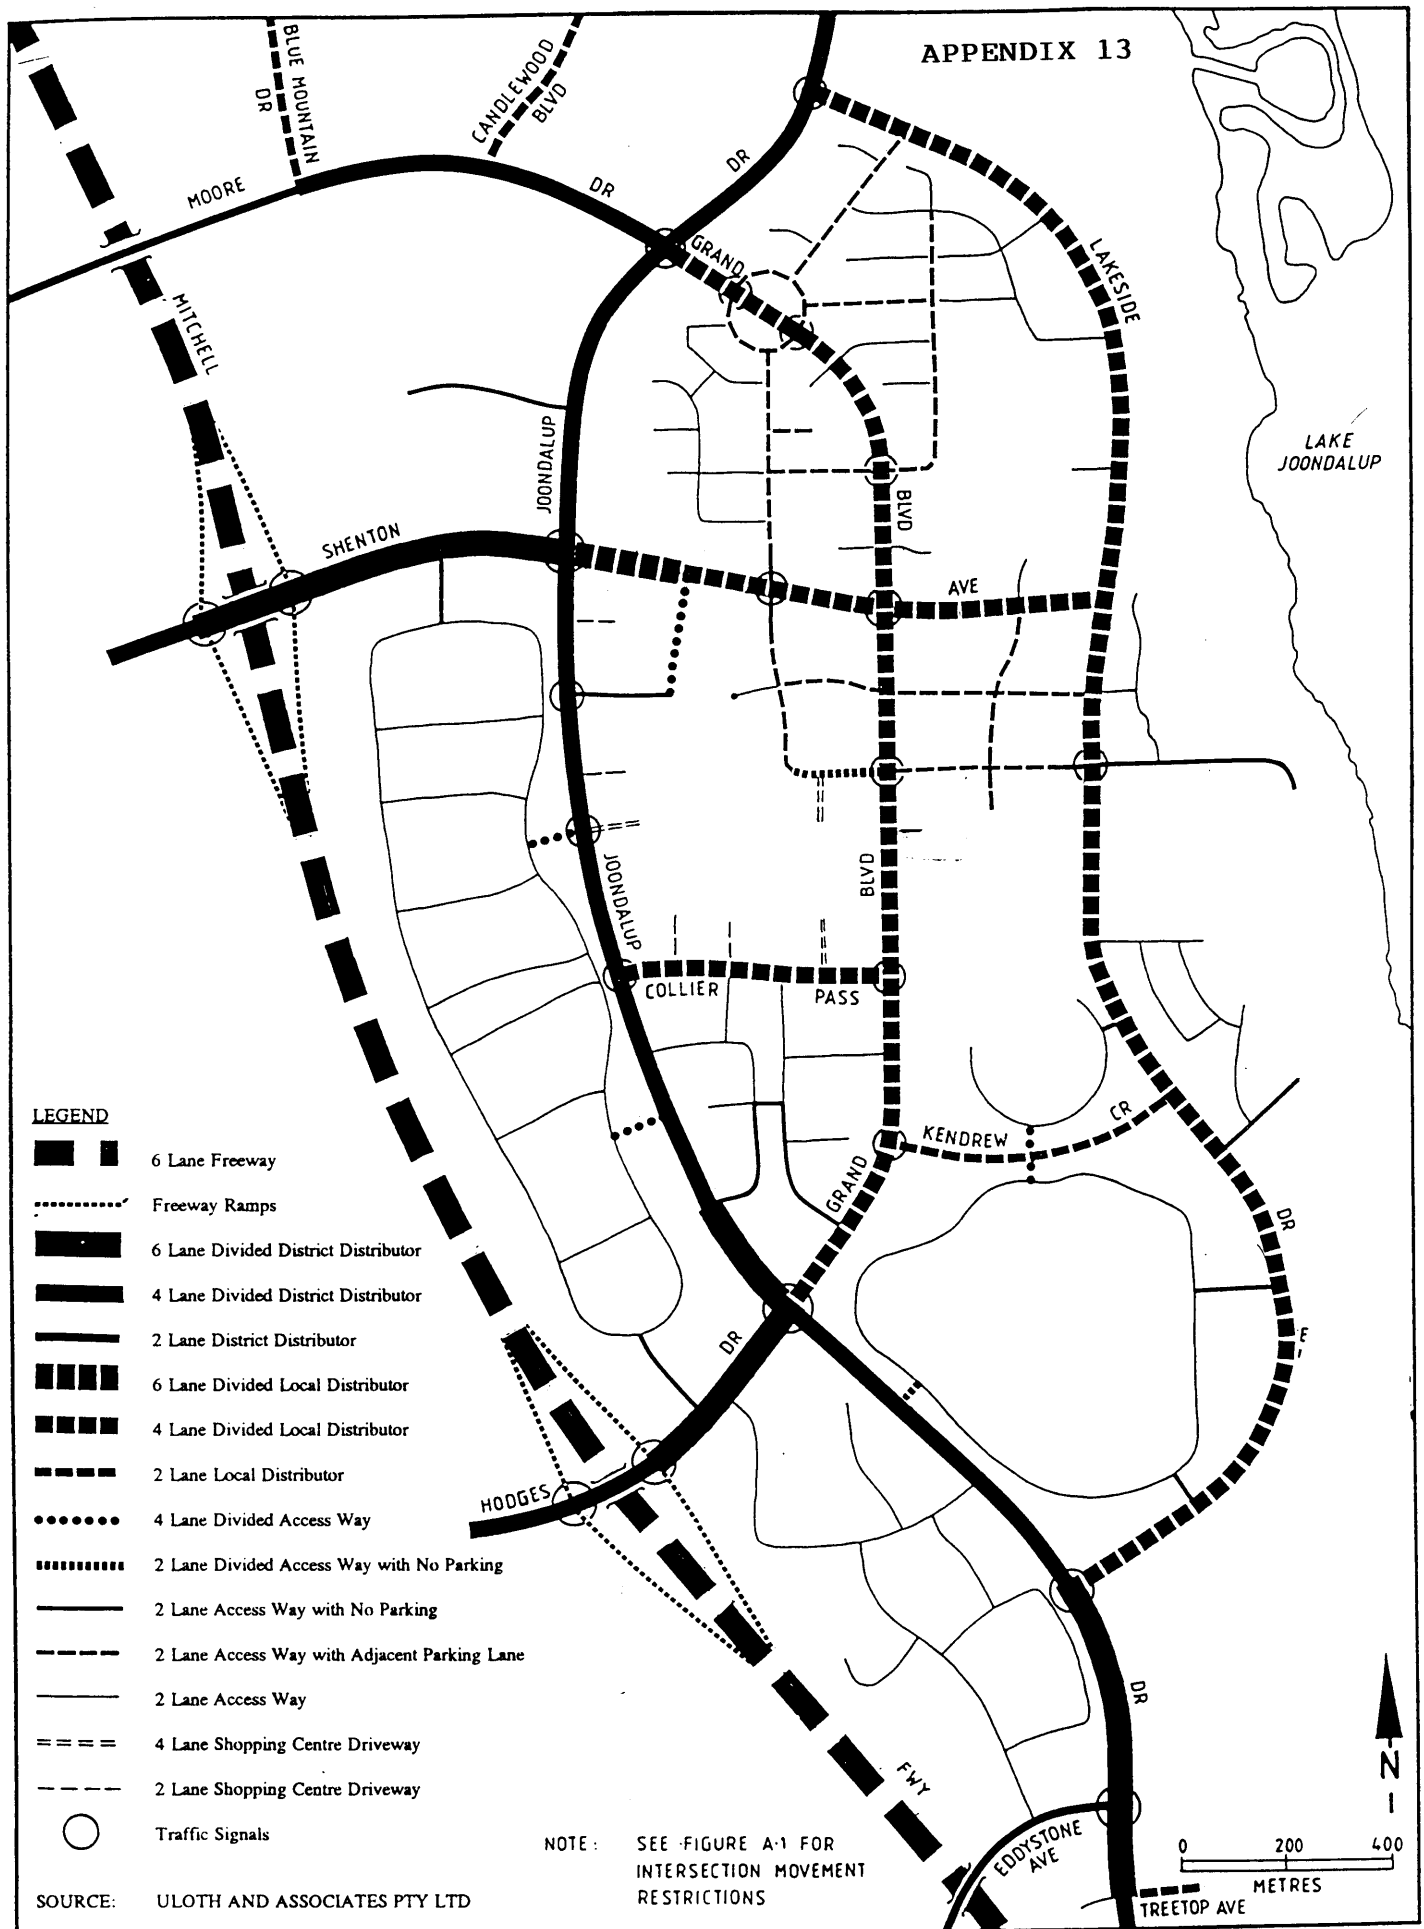


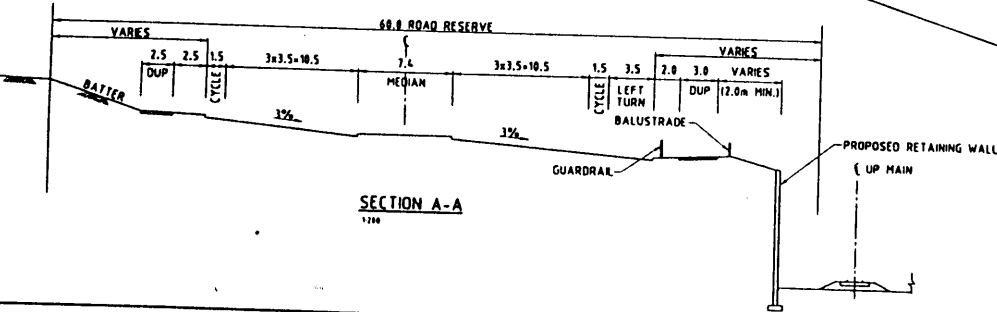

RECOMMENDED FUTURE LANE PROVISIONS JOONDALUP CITY CENTRE

FIG.
1

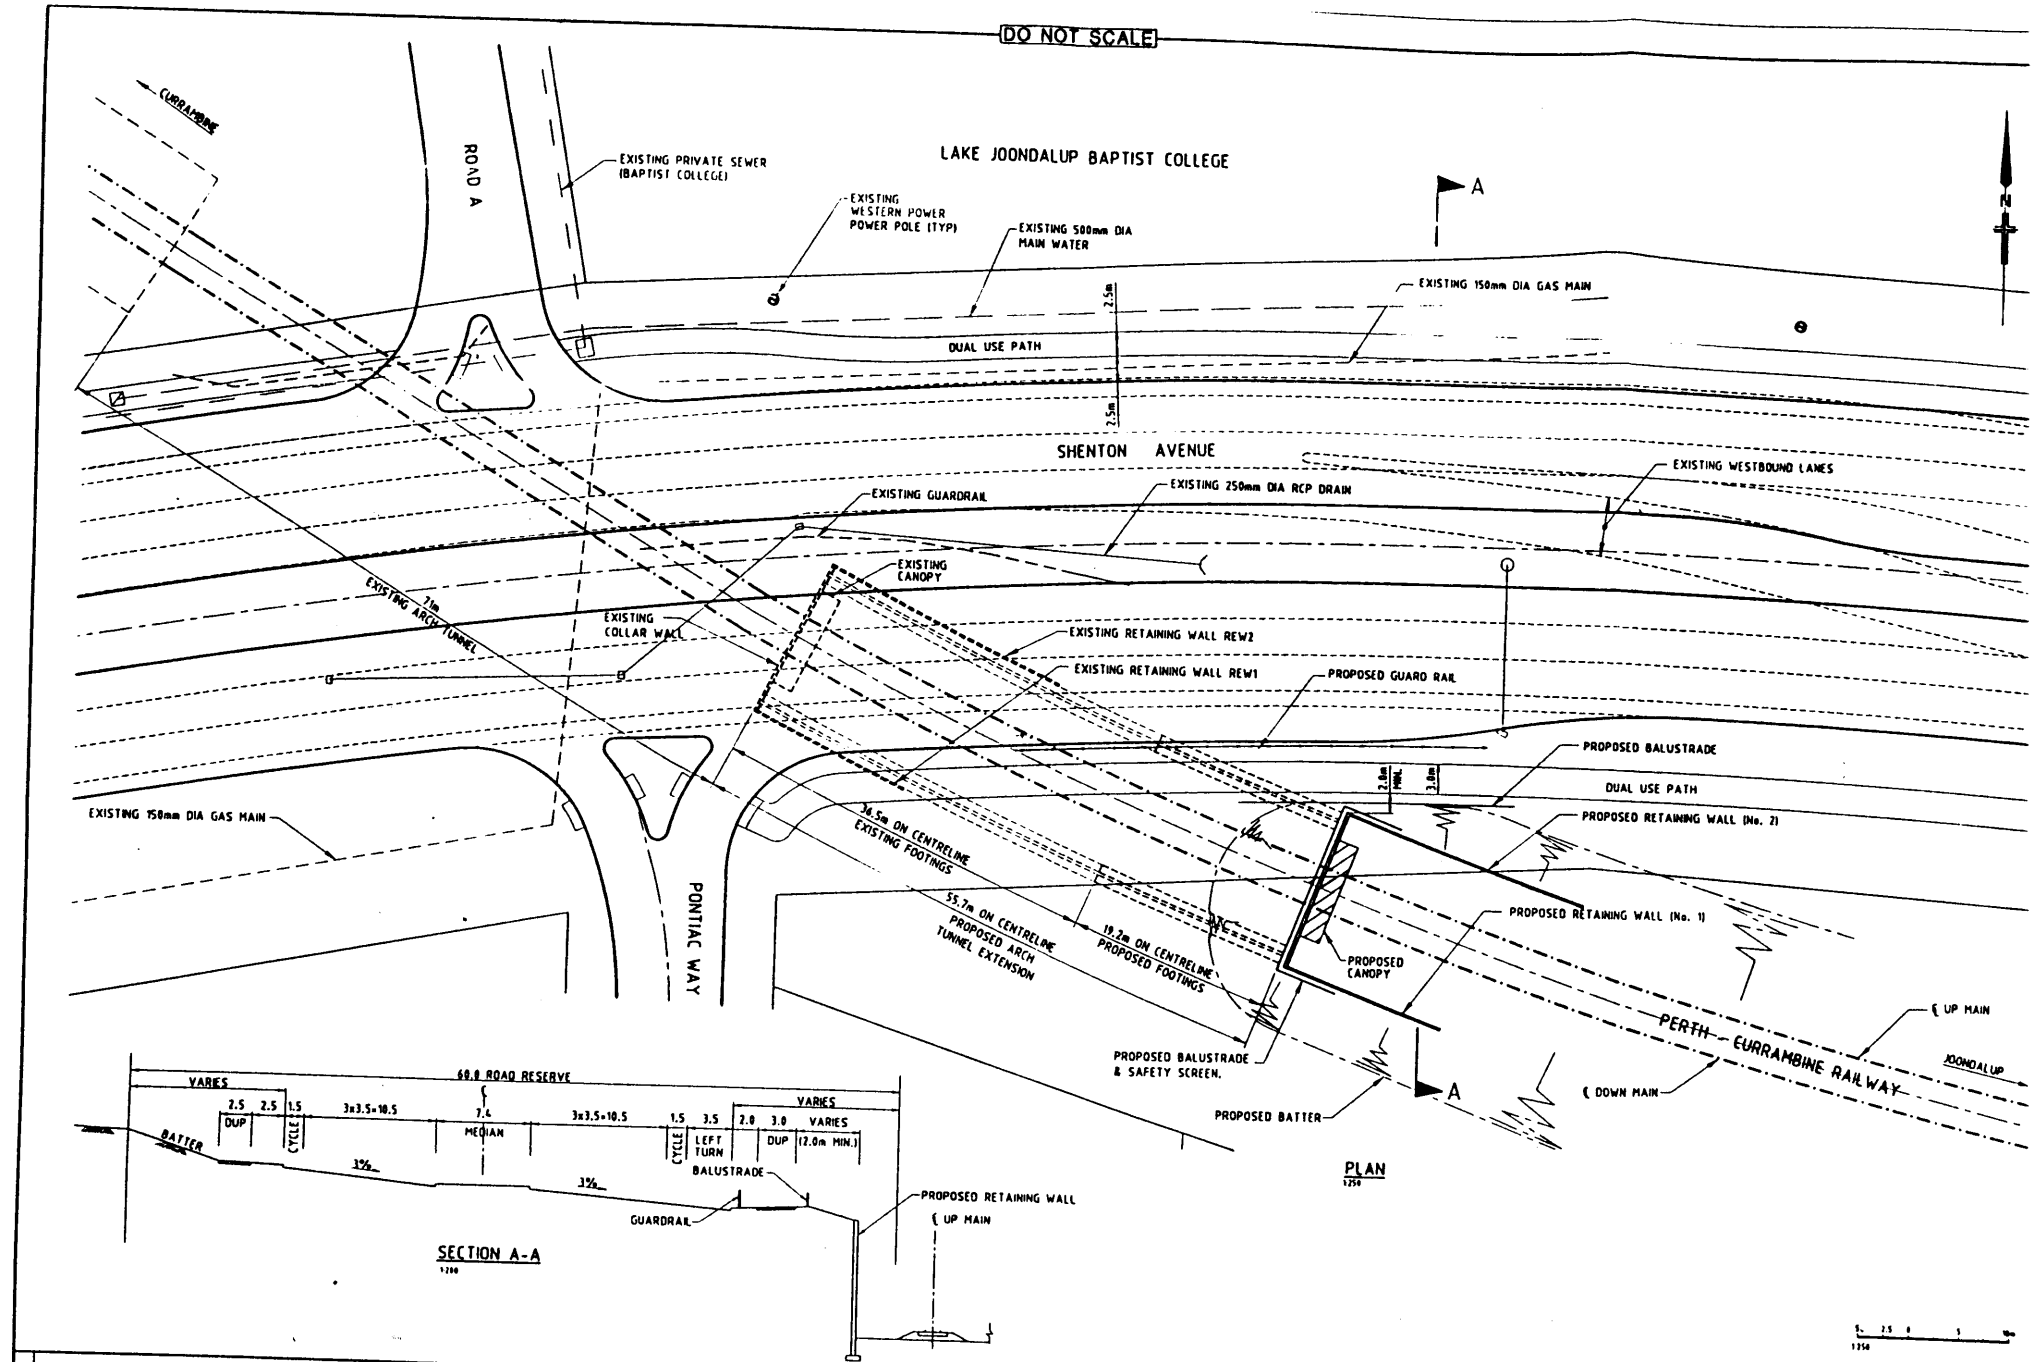

PRELIMINARY		Gutteridge Haskins & Davey Pty Ltd		AS SHOWN		CITY OF JOONDALUP	
DATE : 11 August 2000 - 10:13AM		PERTH • BUNBURY • GERALDTON • KALGOORLE		Shenton Avenue Rail Tunnel Extension		GENERAL ARRANGEMENT	
