



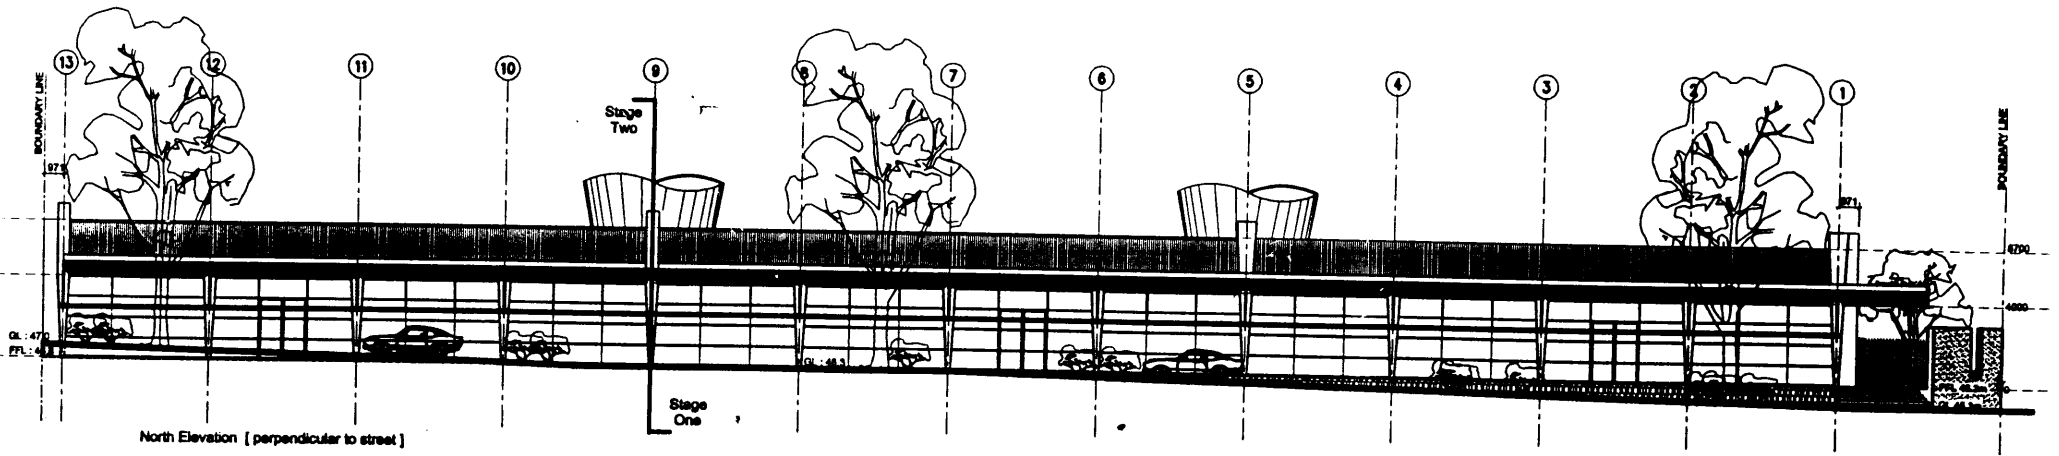

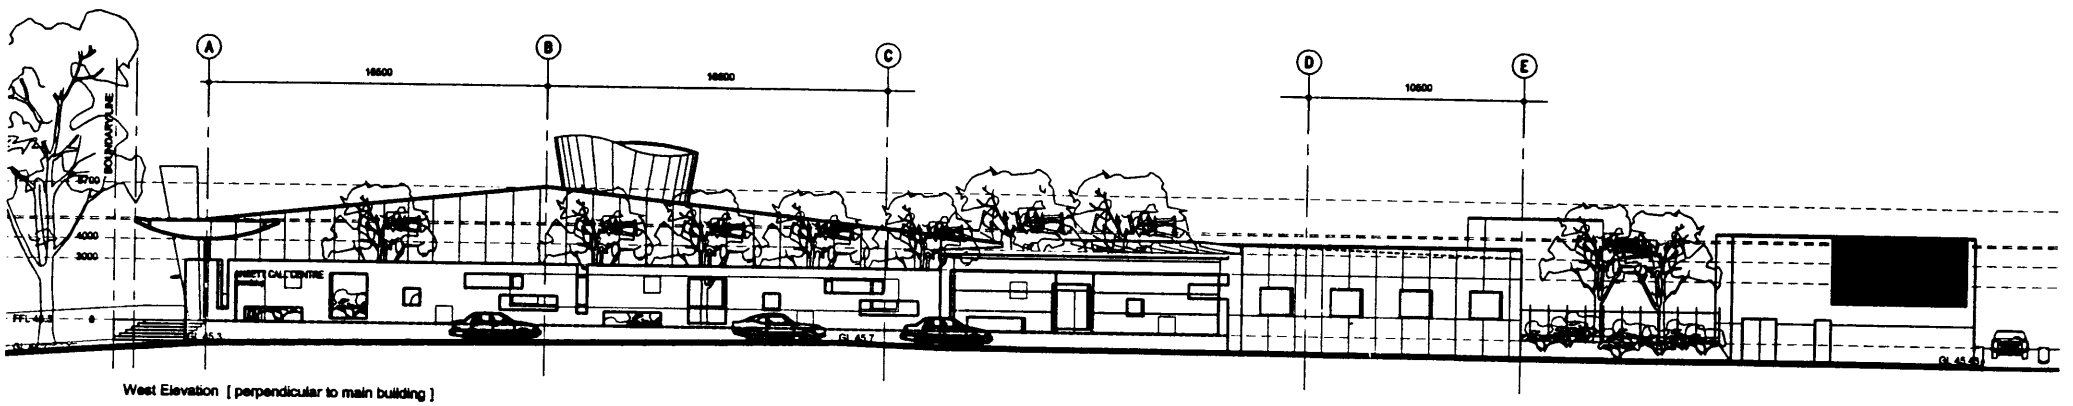



ANSETT CALL CENTRE - PERTH

05.05.2000 design development proposal

ELEVATIONS

dd3.03 C 1:100





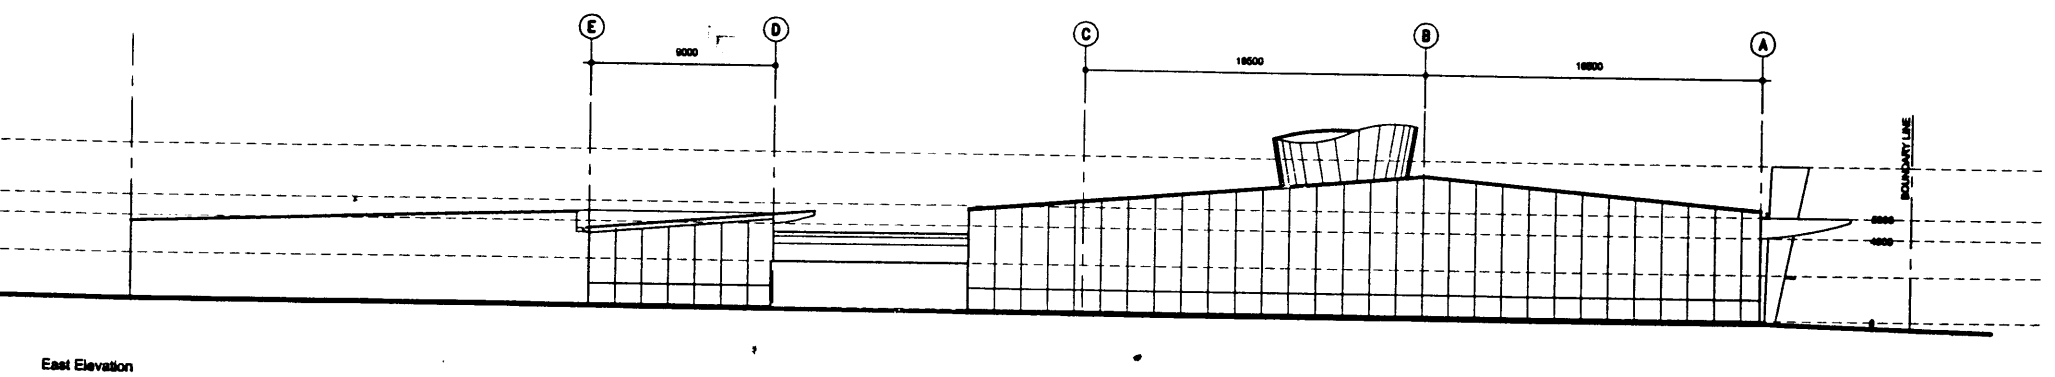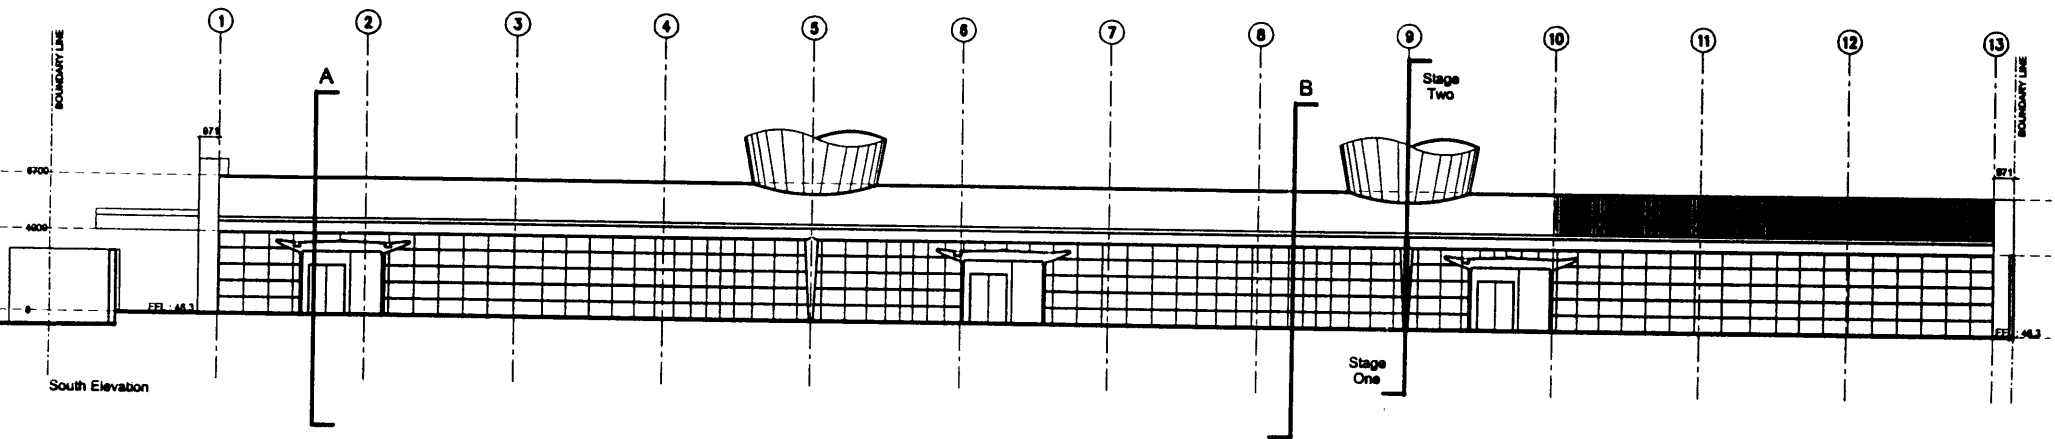

ANSETT CALL CENTRE - PERTH
05.05.2000 design development proposal

ELEVATIONS
dd3.04 C 1:100



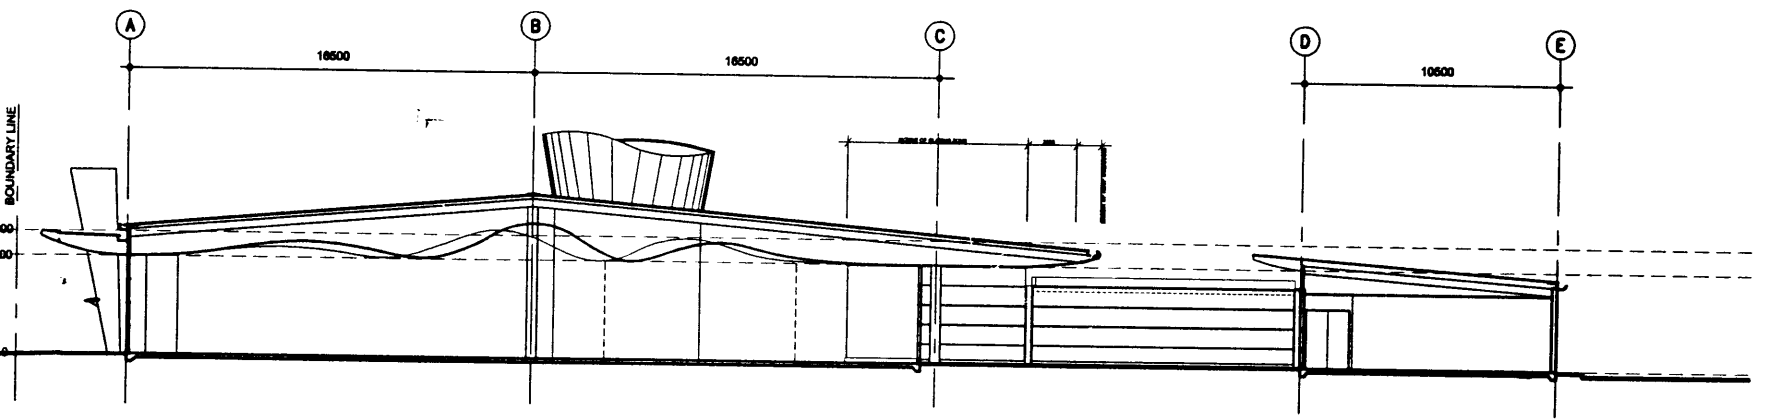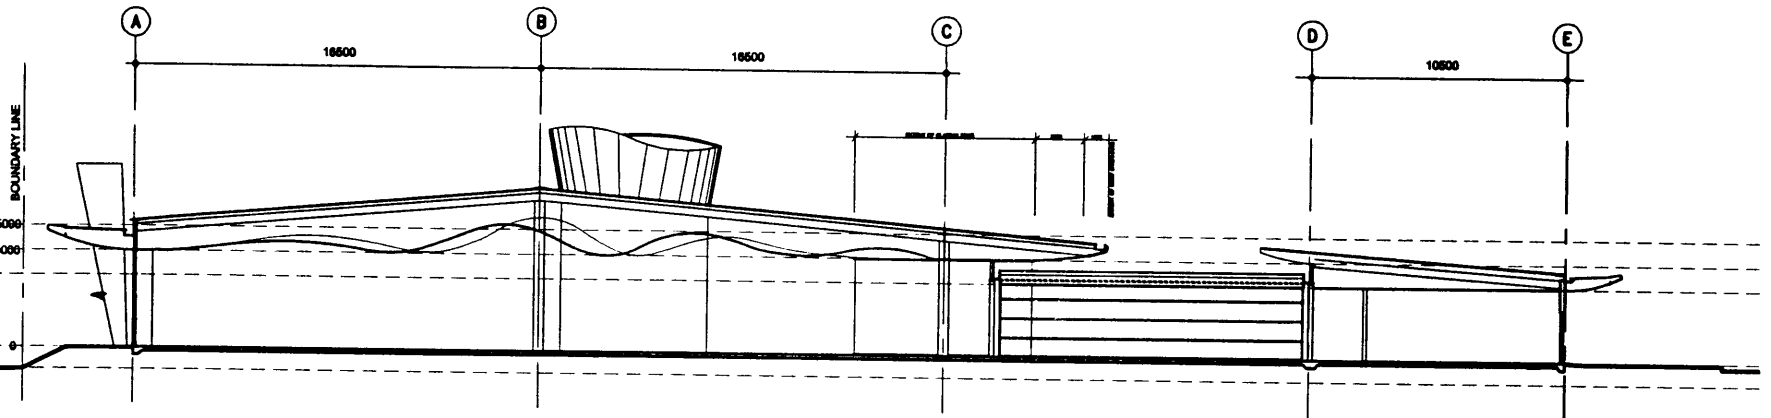

ANSETT CALL CENTRE - PERTH

05.05.2000

schematic design proposal

SECTIONS A-A, B-B

dd4.01 C 1:100



LEGEND

-  EXTENT OF CUT
-  EXTENT OF FILL
-  150mm THICK COMPACTED CRUSHED LIMESTONE ACCESS ROAD FOR WESTRAL USE ONLY
-  EXISTING CONTOUR
-  DENOTES DESIGN PAVEMENT LEVEL
-  DENOTES DESIGN GROUND LEVEL
-  DENOTES EXISTING GROUND LEVEL
-  DENOTES DESIGN FOOTPATH LEVEL
-  DENOTES BOUNDARY OF CLEARING
-  DENOTES BATTER SLOPE
CUT BATTER 1 IN 3
FILL BATTER 1 IN 4

PRELIMINARY

JONES COULTER YOUNG Architects Urban Designers			
ANSETT CALL CENTRE PERTH			
PLAN LAYOUT BULK EARTHWORKS LEVELS			
DRAWN BY CHECKED BY APPROVED BY SCALE PROJECT NO.	DESIGNED BY PL DATE NAME TEL NO.	REVISION NO. DATE NAME TEL NO.	0 25 02 01

